



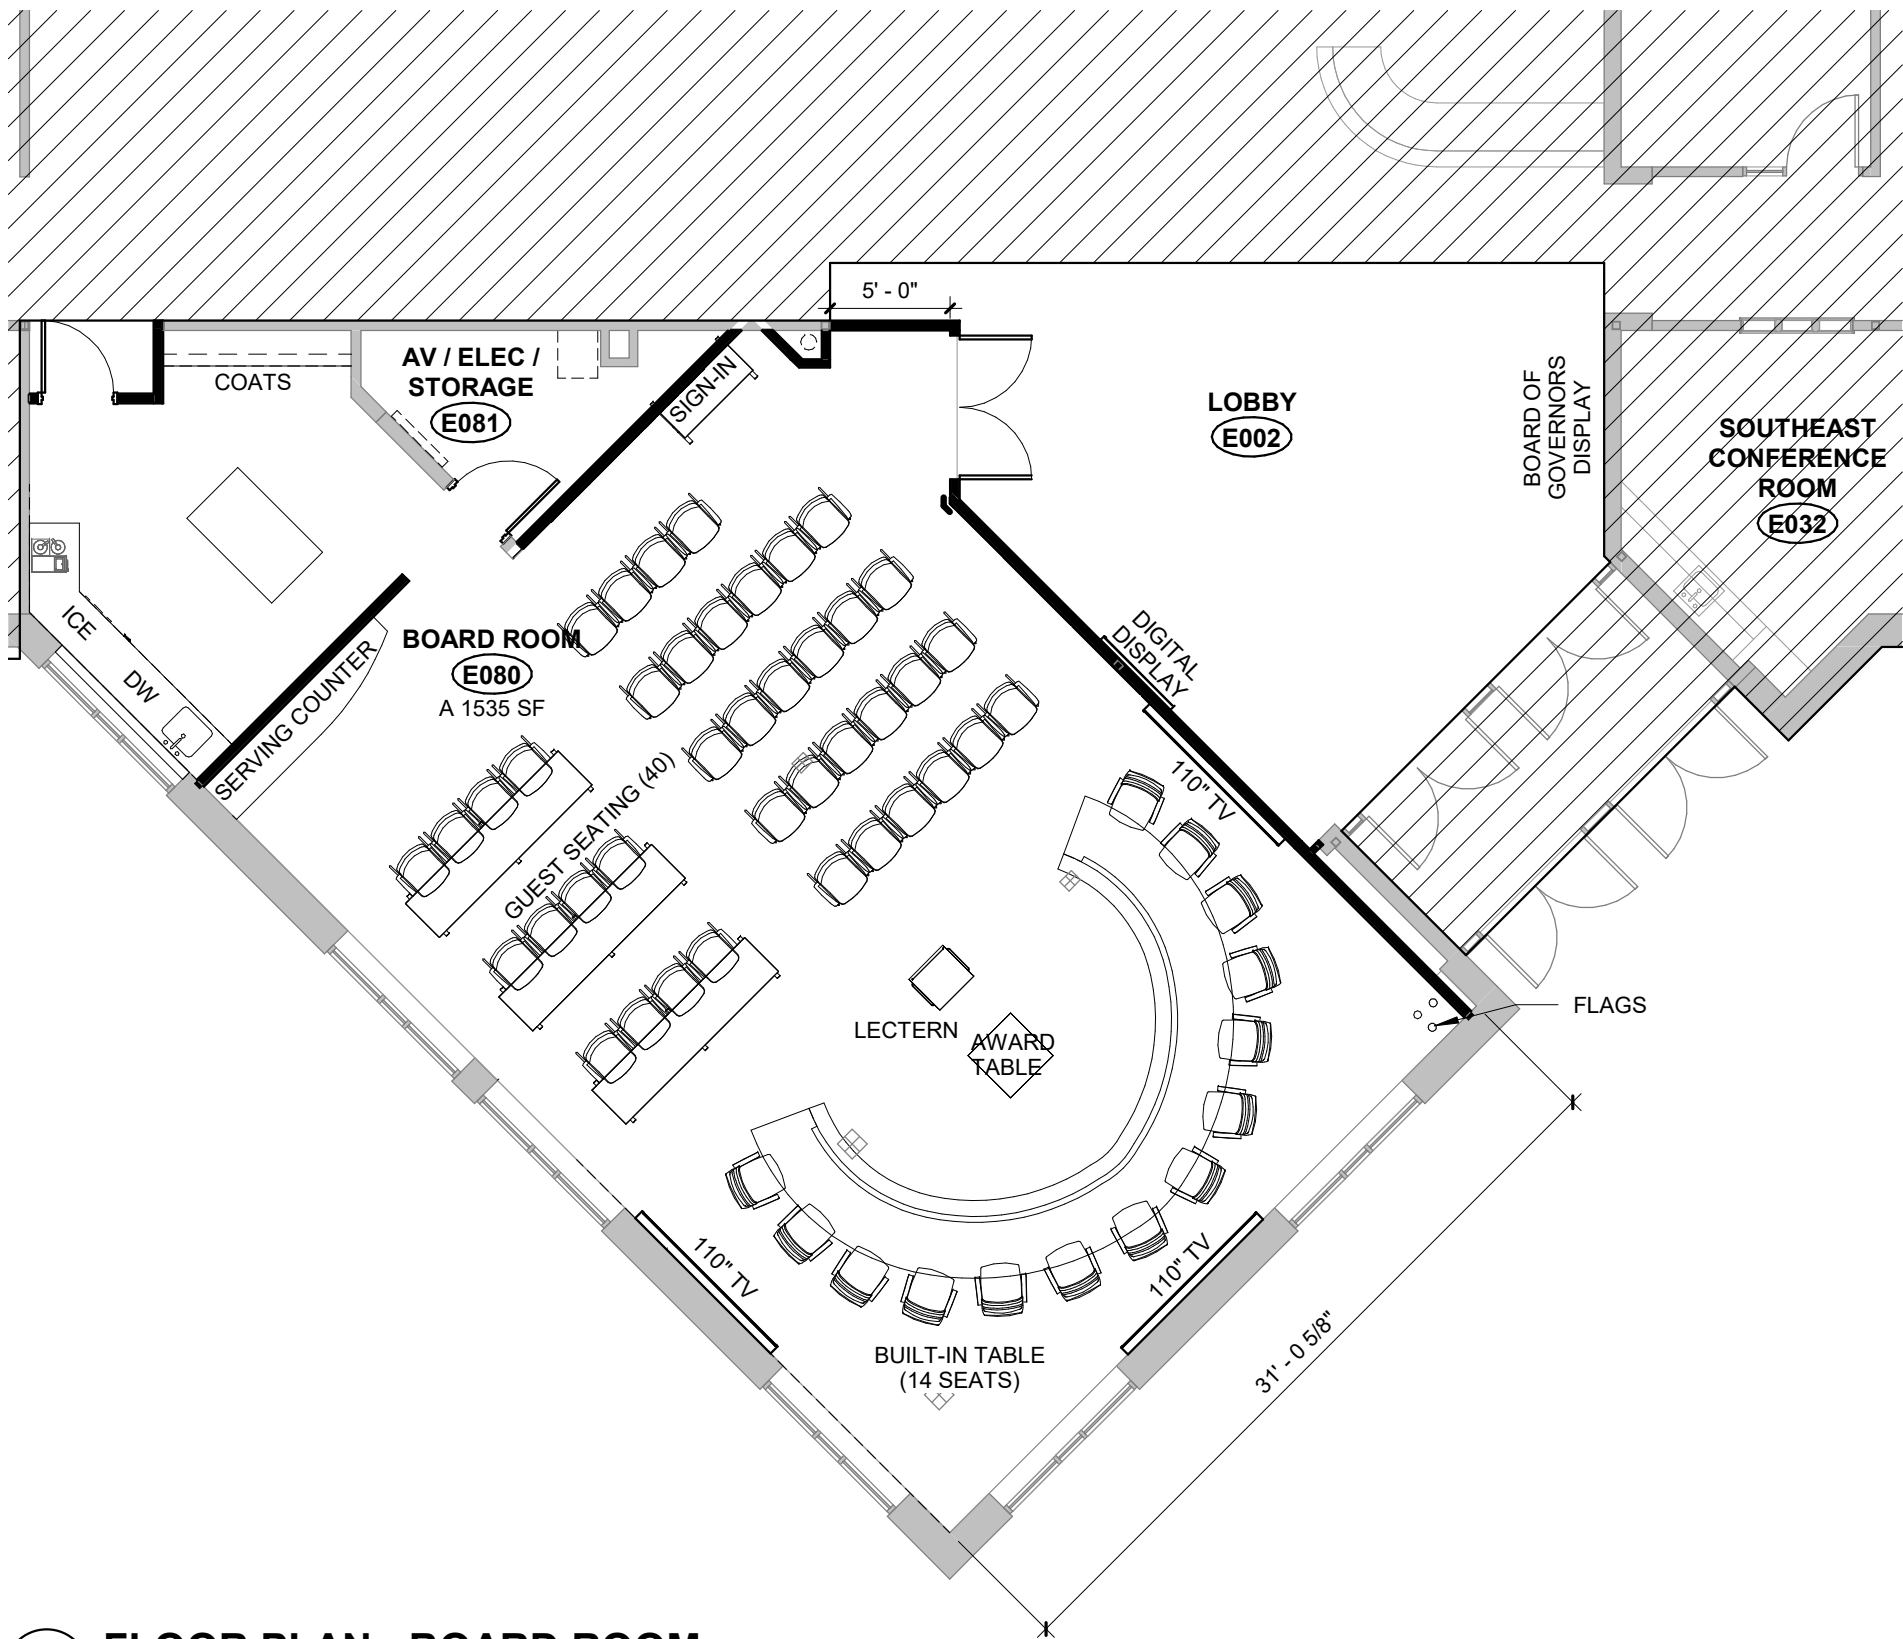

1 FLOOR PLAN - BOARD ROOM
PRES-3 SCALE: 1/8" = 1'-0"

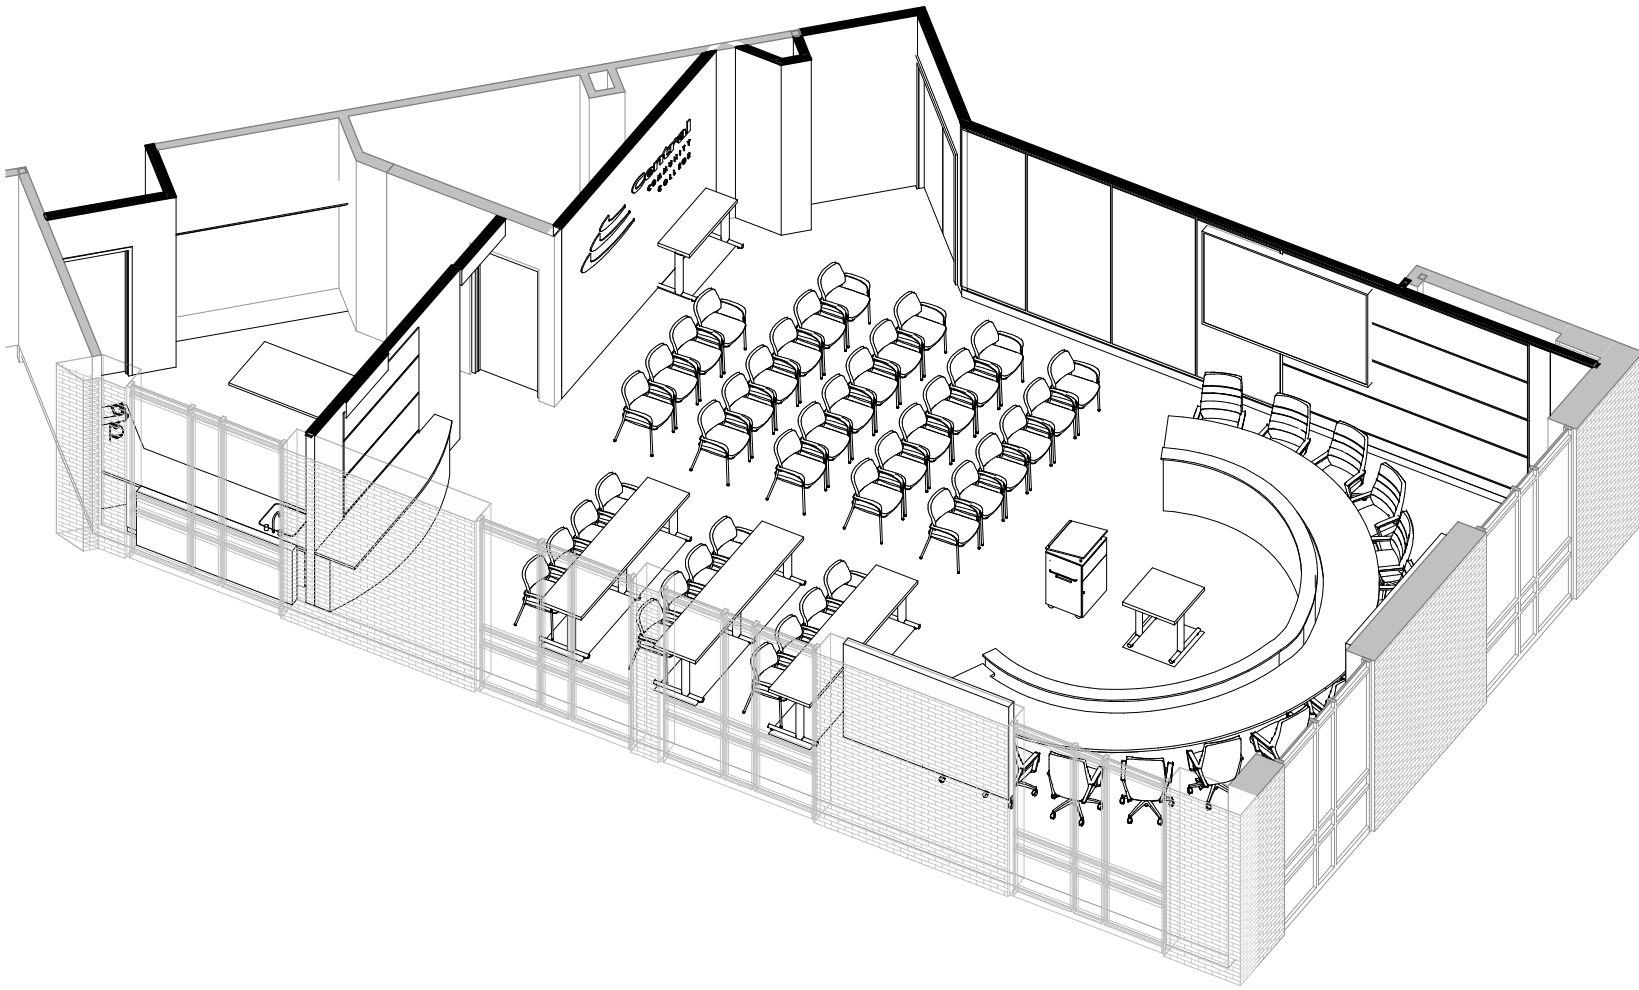

Central Community College Grand Island
BOARD ROOM STUDY

Copyright © 2021
www.WilkinsADP.com