


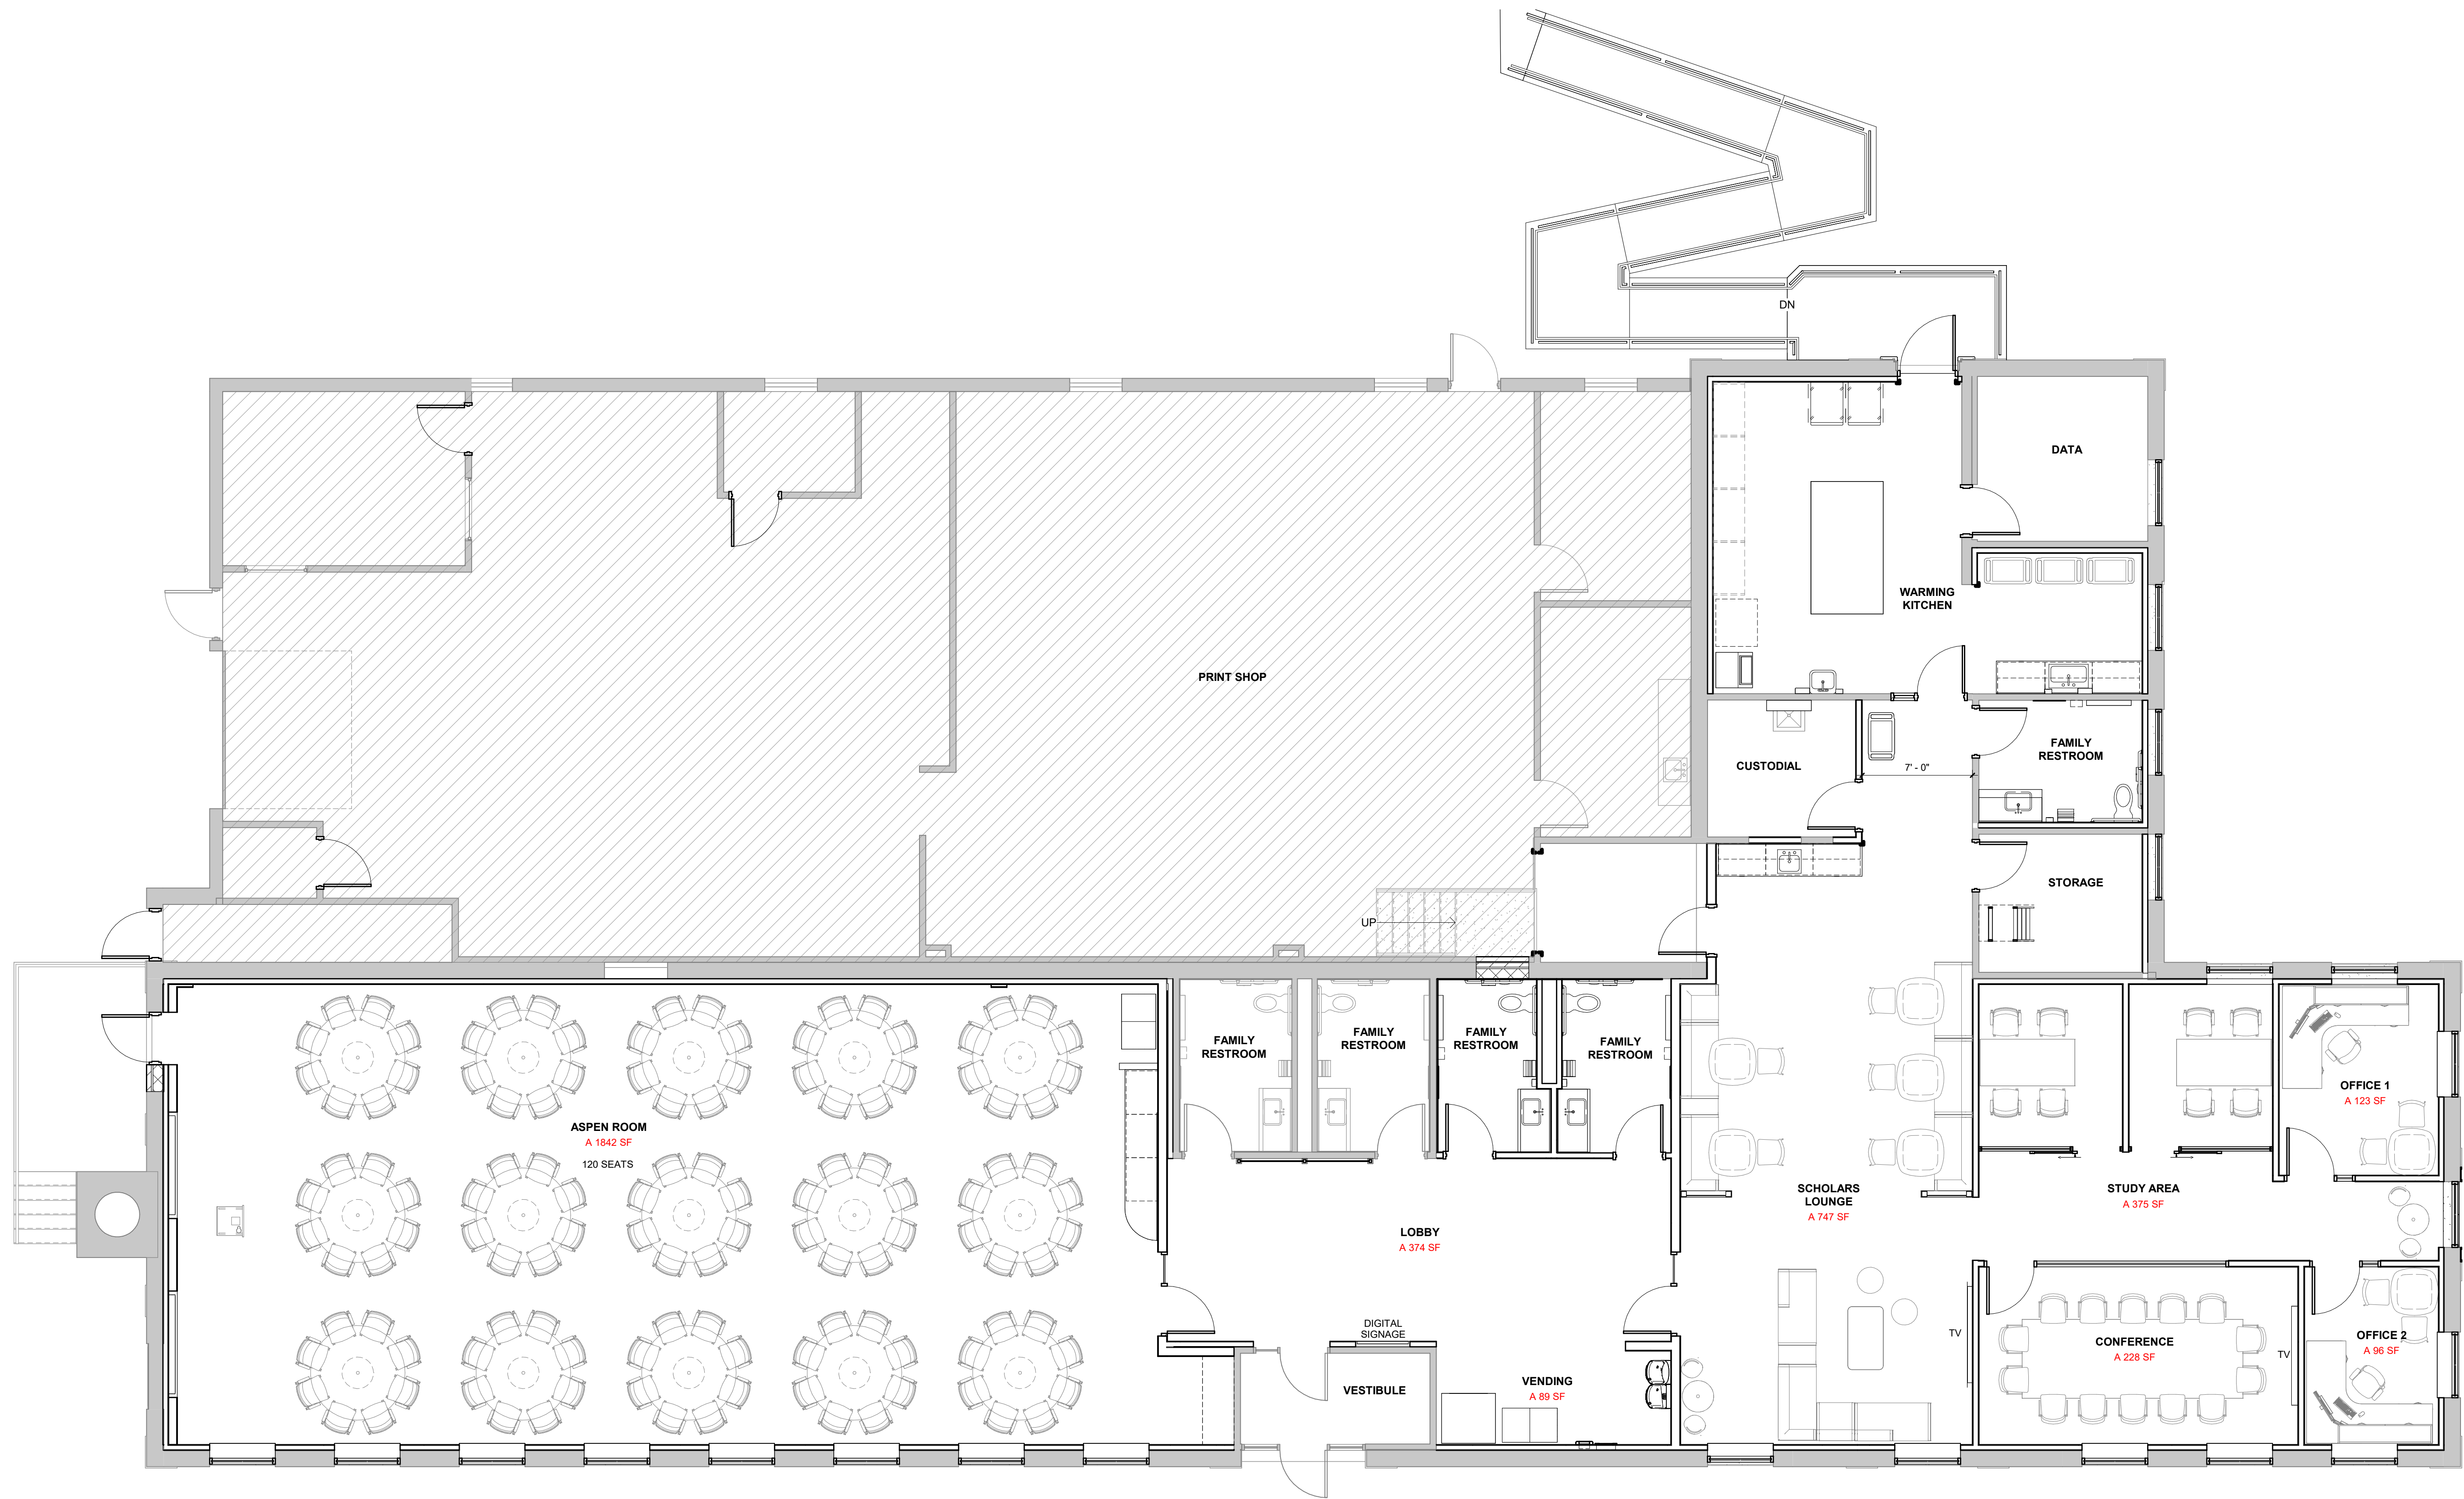

1 OVERALL GROUND FLOOR PLAN
A12.1 SCALE: 3/16" = 1'-0"