


ALTERNATE GYM ROOF PLAN
SCALE: 1/16" = 1'-0"

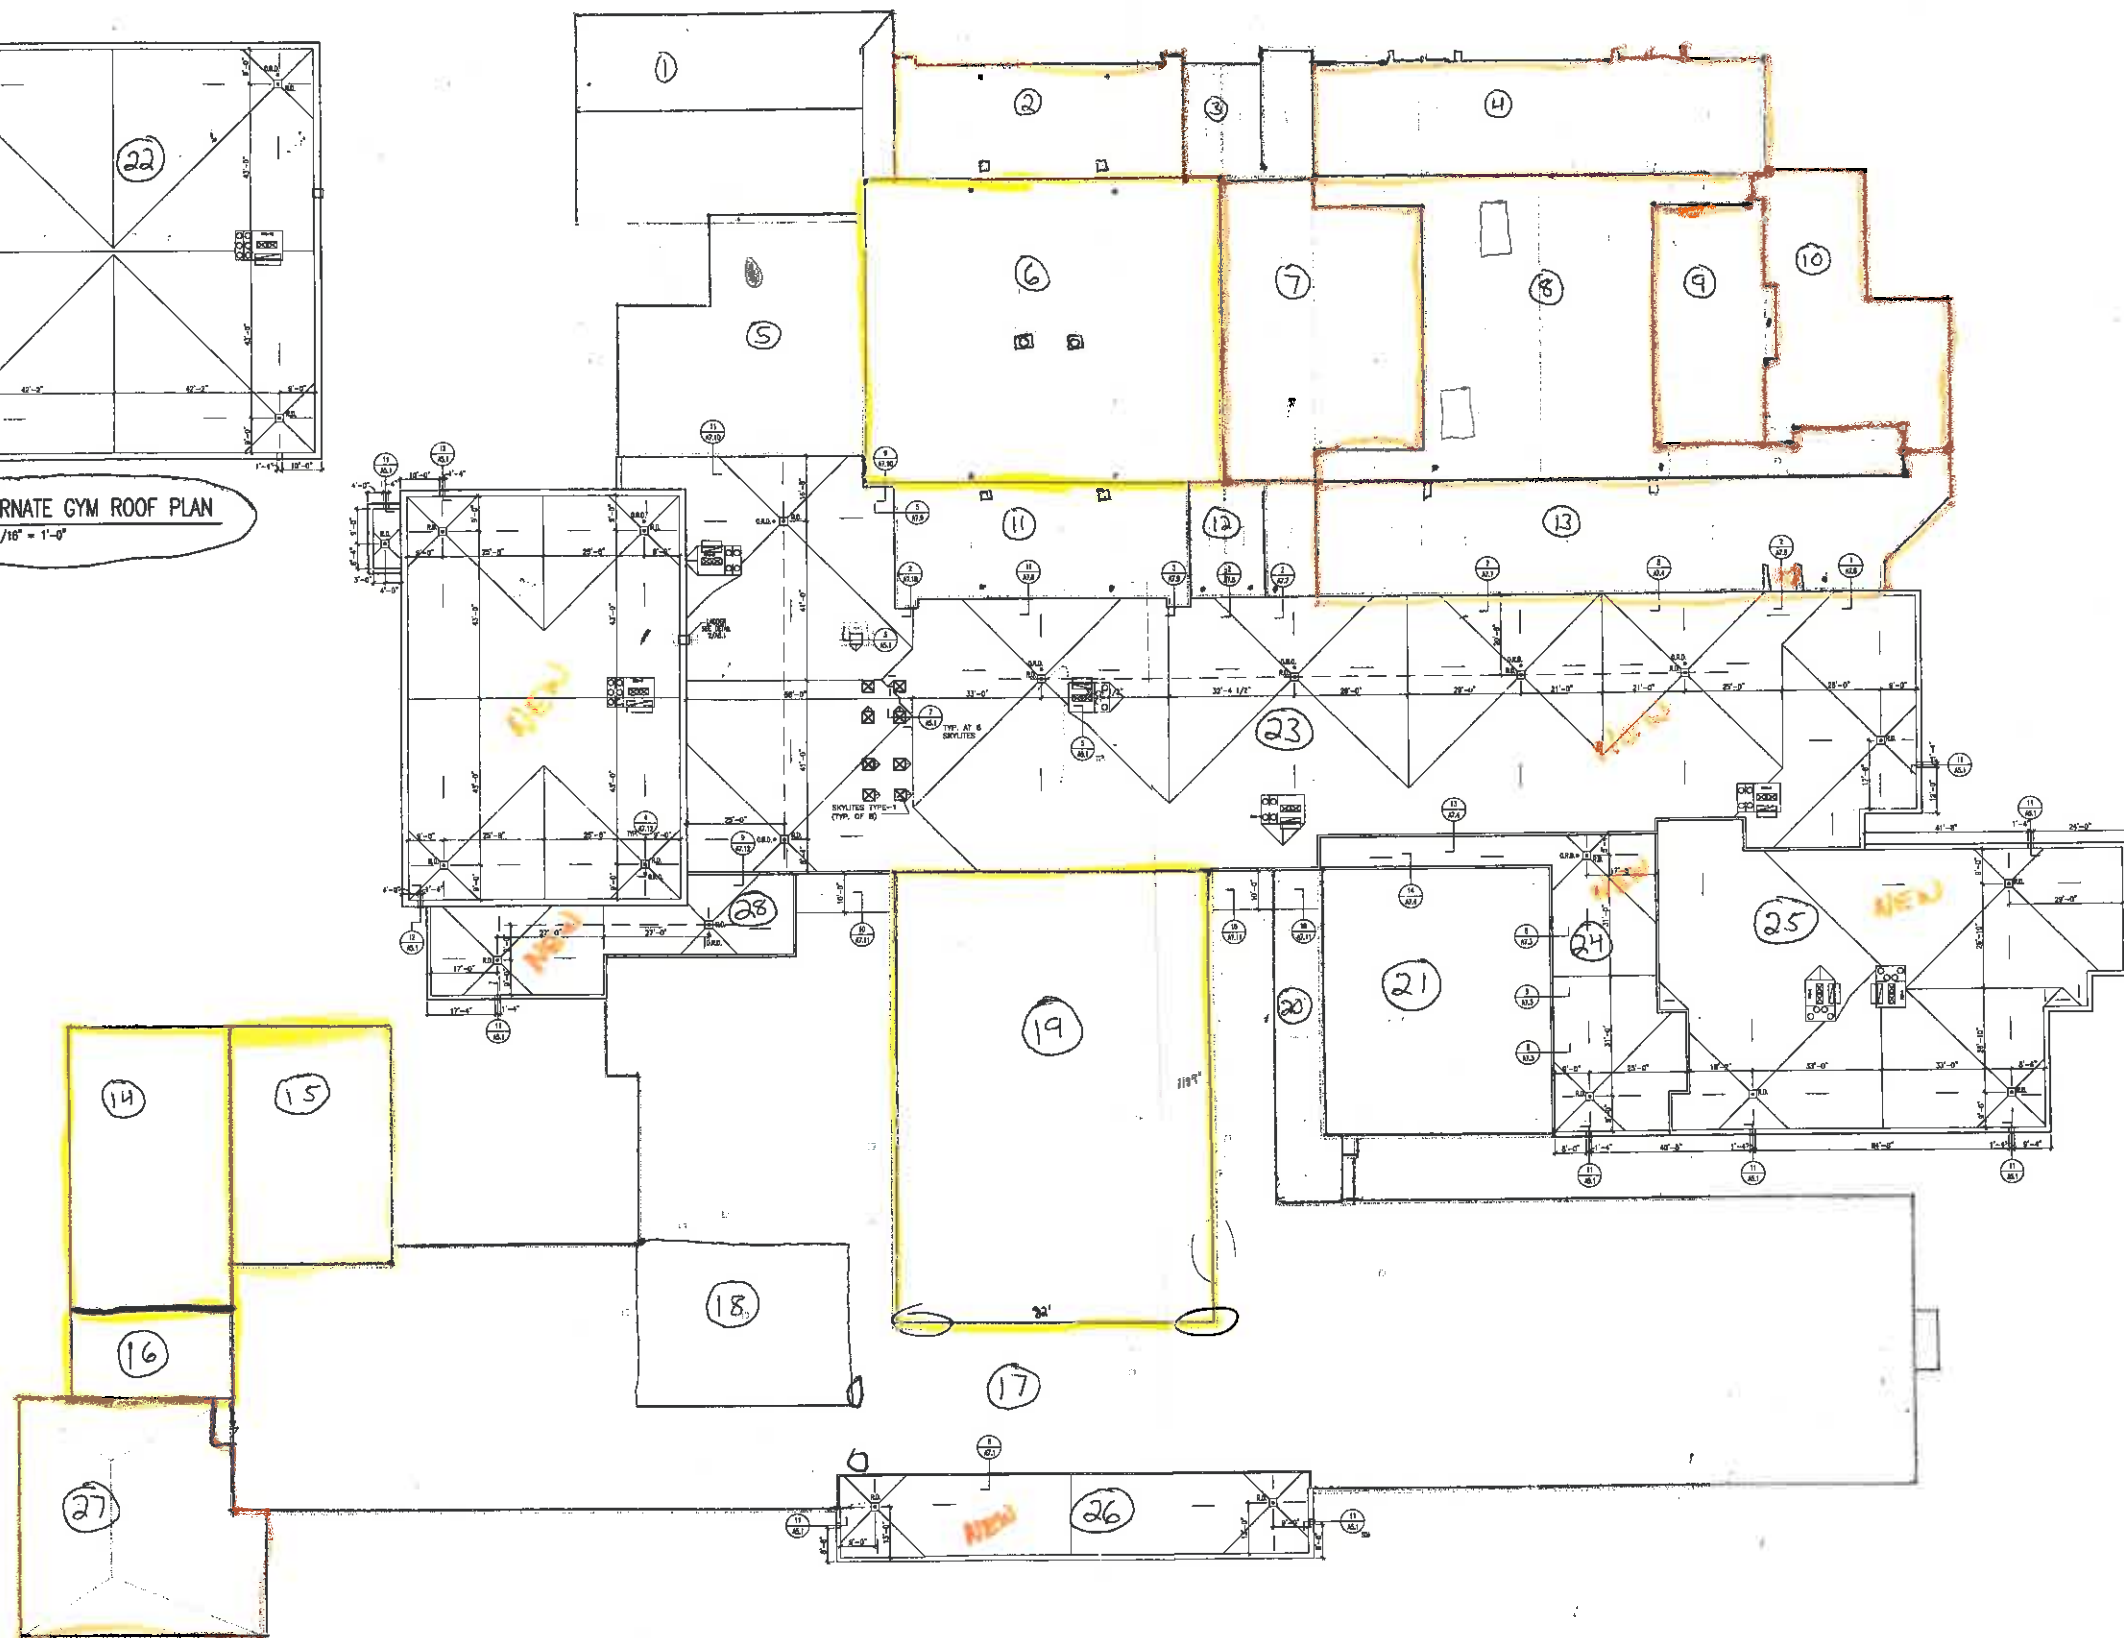


ROOF PLAN
SCALE: 1/16" = 1'-0"

ROOF PLAN

ARLINGTON PUBLIC SCHOOL
K-12 FACILITY ADDITION AND RENOVATION
705 NORTH NINTH STREET
ARLINGTON, NEBRASKA

FACILITIES COST
MANAGEMENT
GROUP LLC
1000 South 10th Street, Suite 100
Lincoln, NE 68502
Phone: 402.441.1111
Fax: 402.441.1112
www.fcmgroup.com

Finley & Stark
ARCHITECTS
1918 East Street, Suite 200
Lincoln, Nebraska 68504 (402) 684-4448

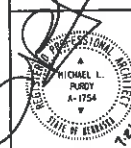

PROJECT NO.	0710
DATE	07.21.08
REVISION	
Δ	ONE

A1.7