



SCHEMATIC SITE PLAN
SCALE: 1" = 40'-0"

Copyright © 2025
www.WilkinsADP.com


Project Number: 2530

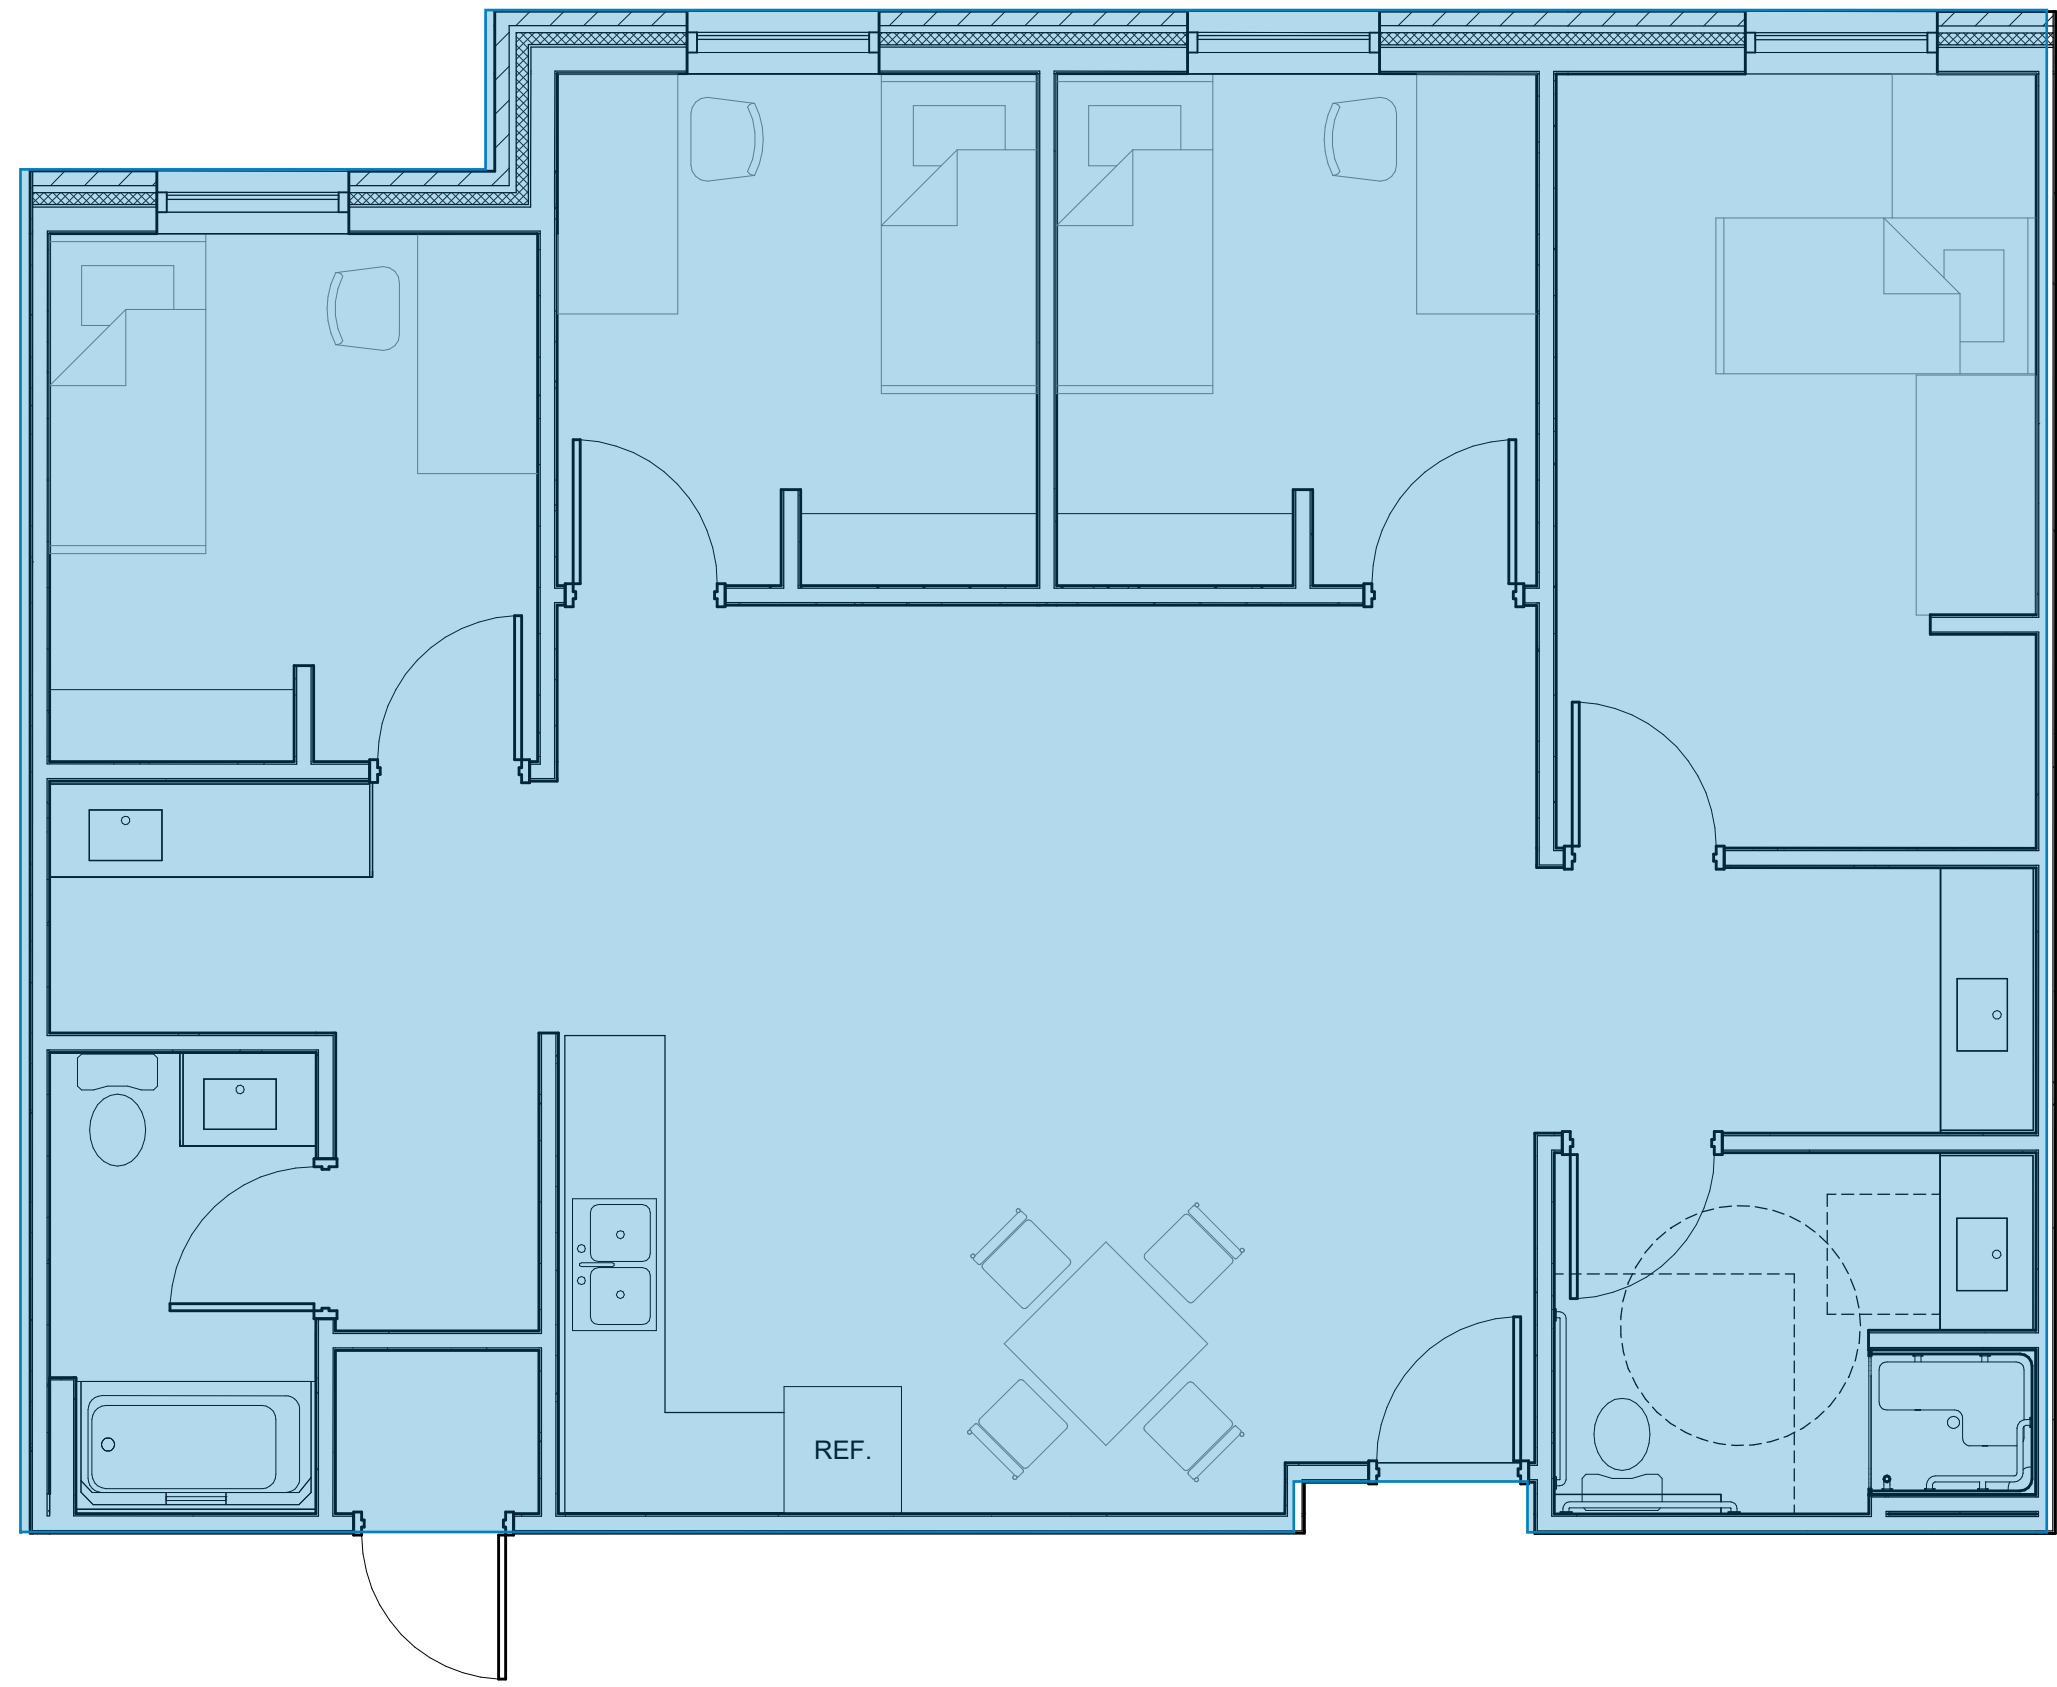


TYPICAL 4 PERSON UNIT
1,178 SF

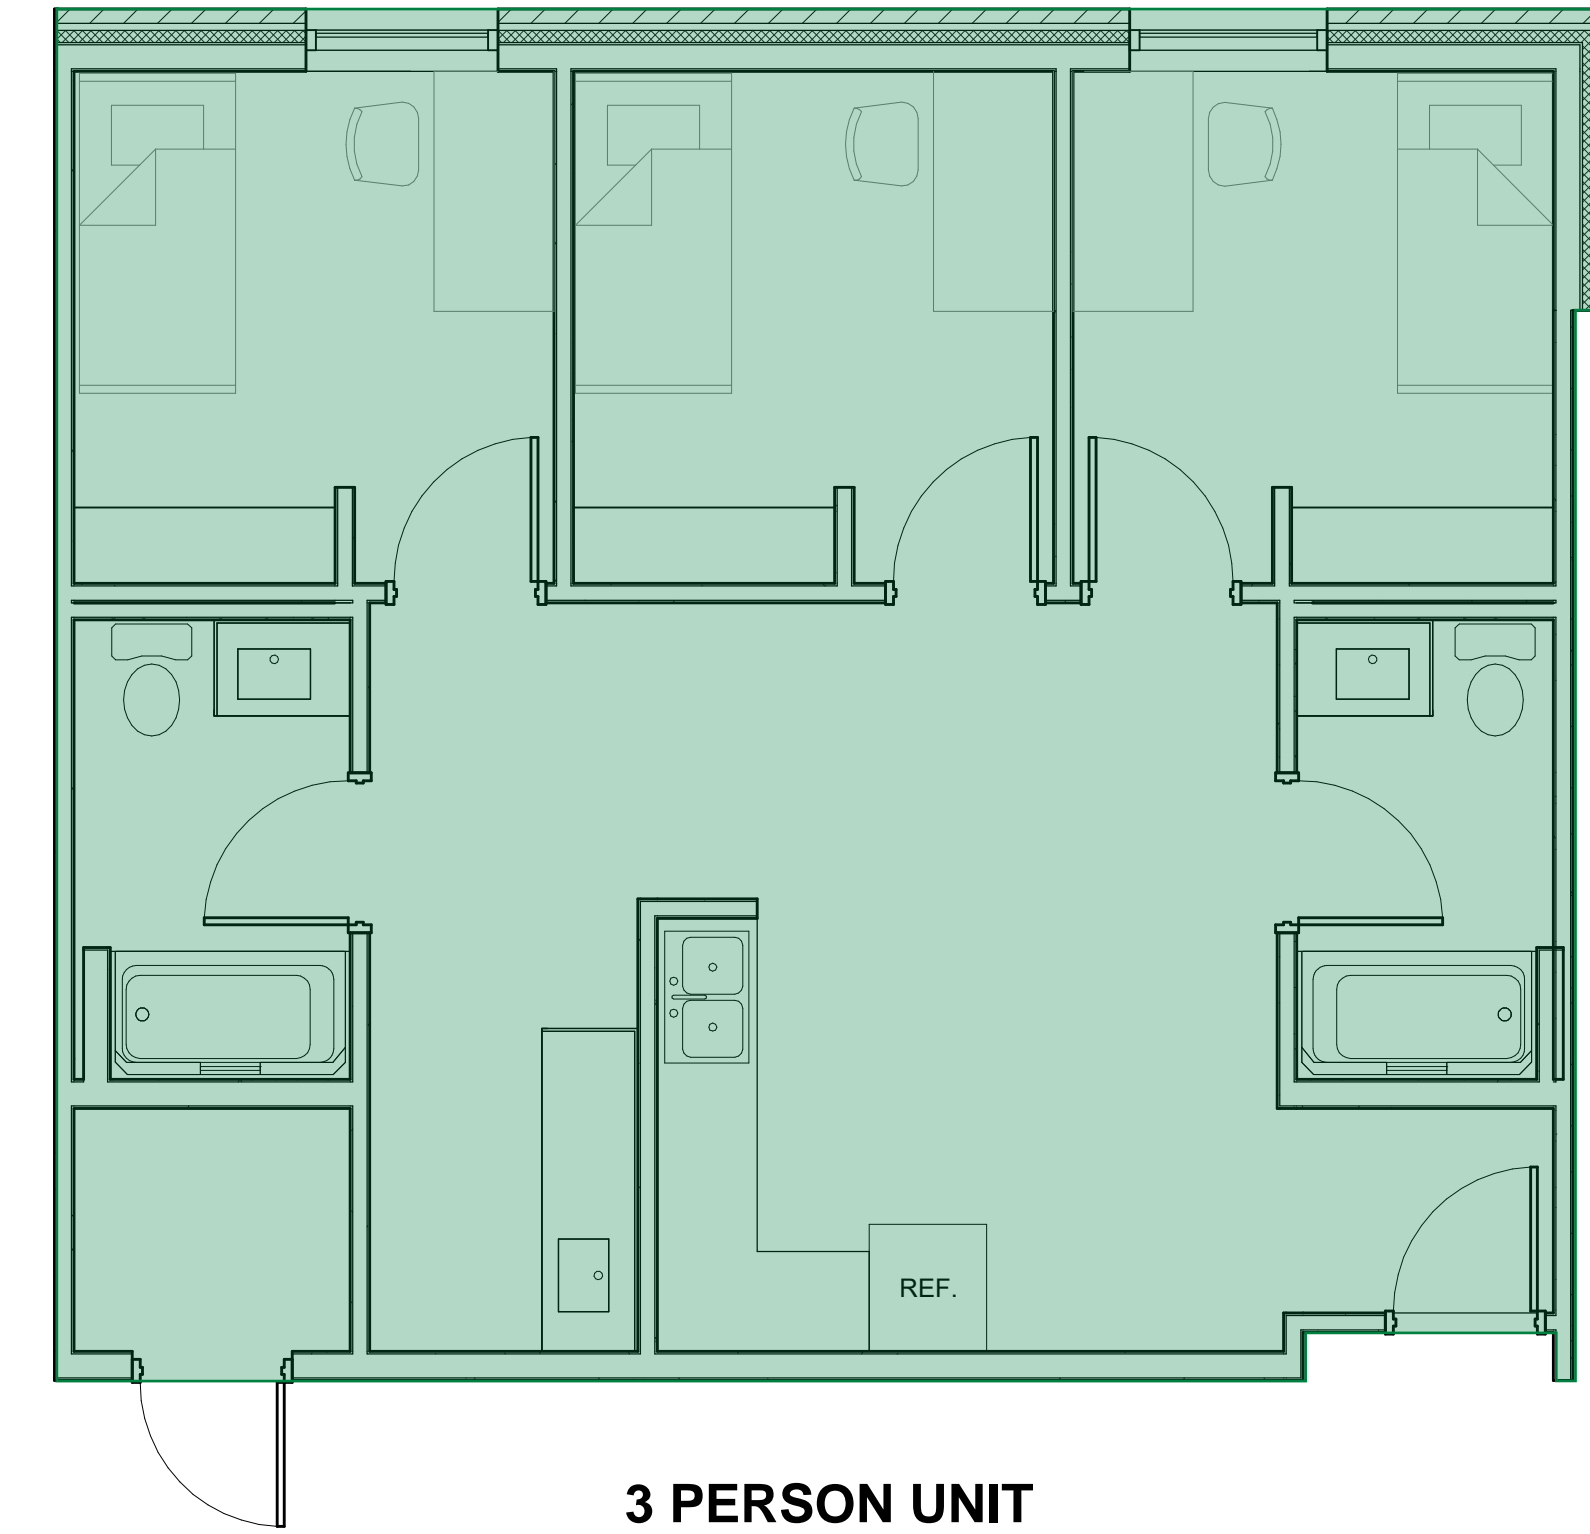

3 PERSON UNIT
784 SF

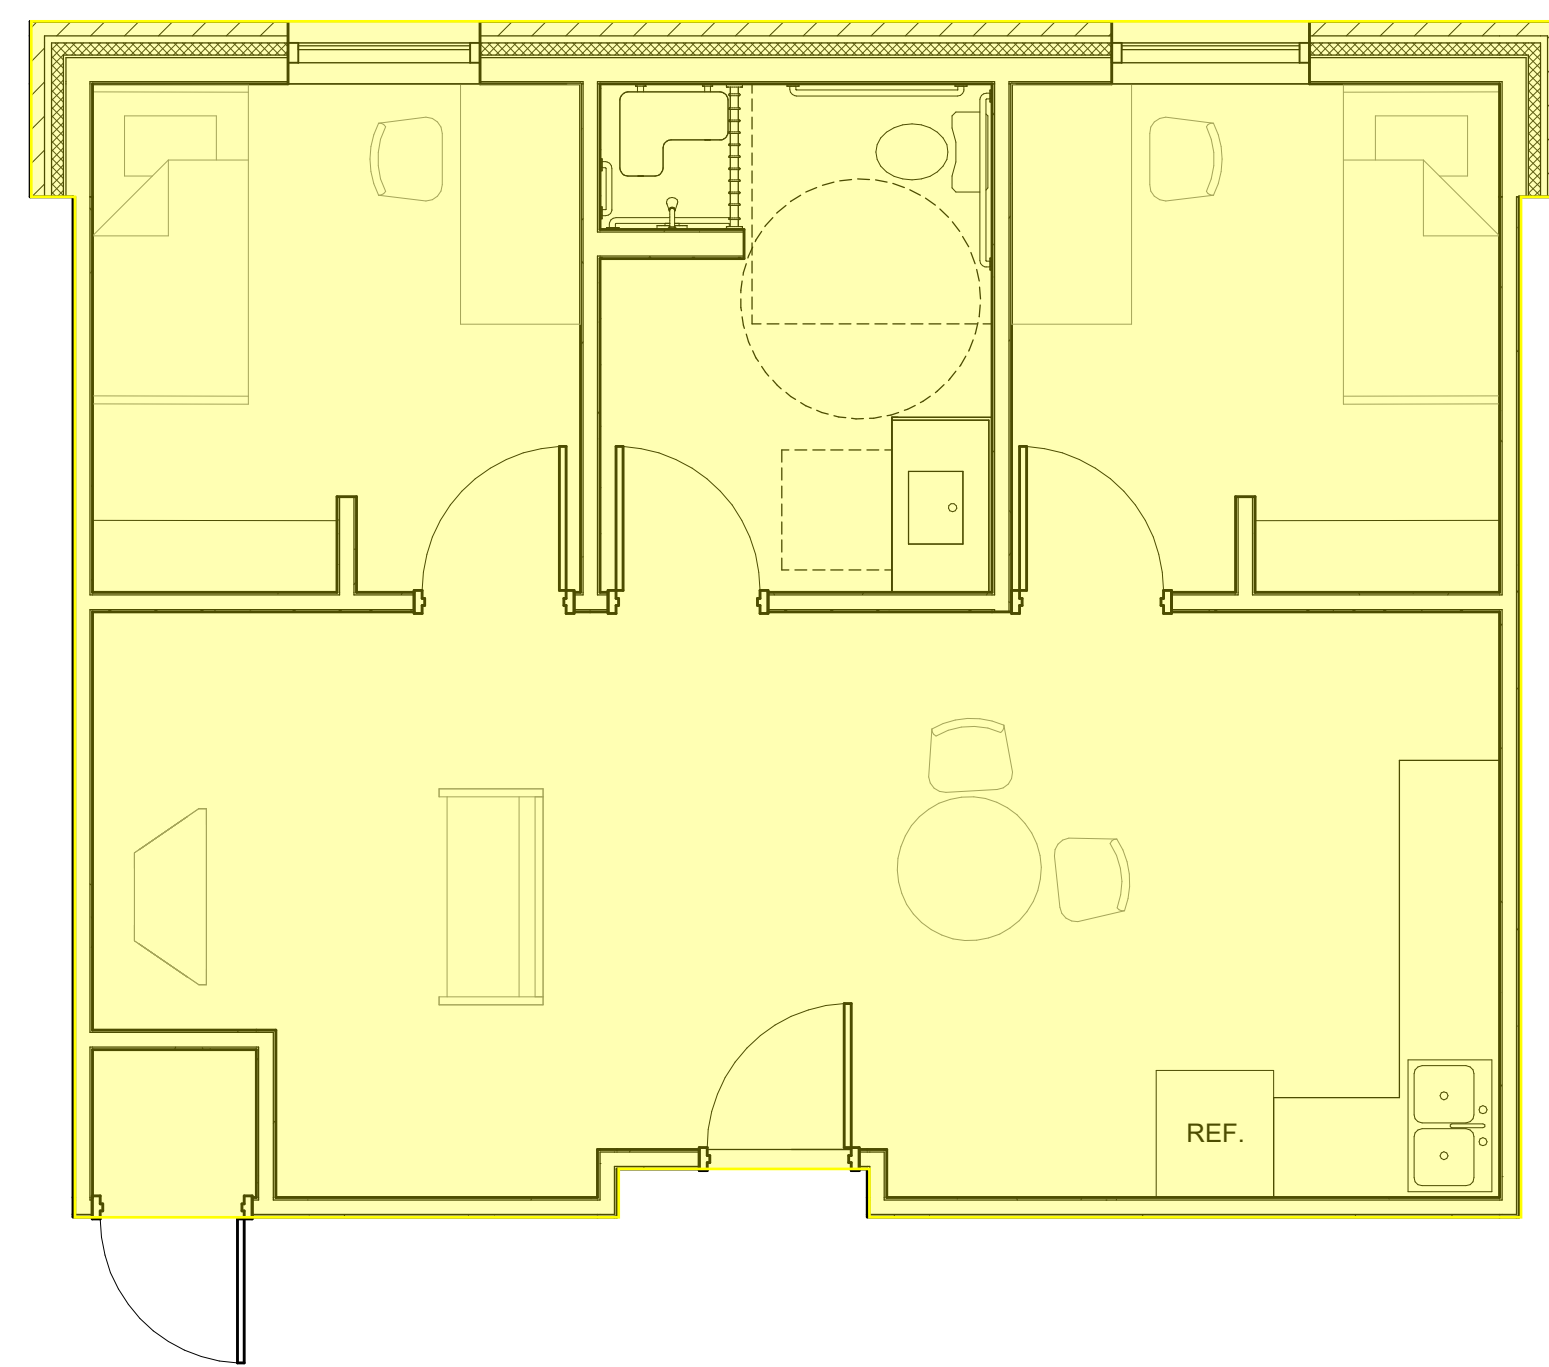

RA UNIT
661 SF

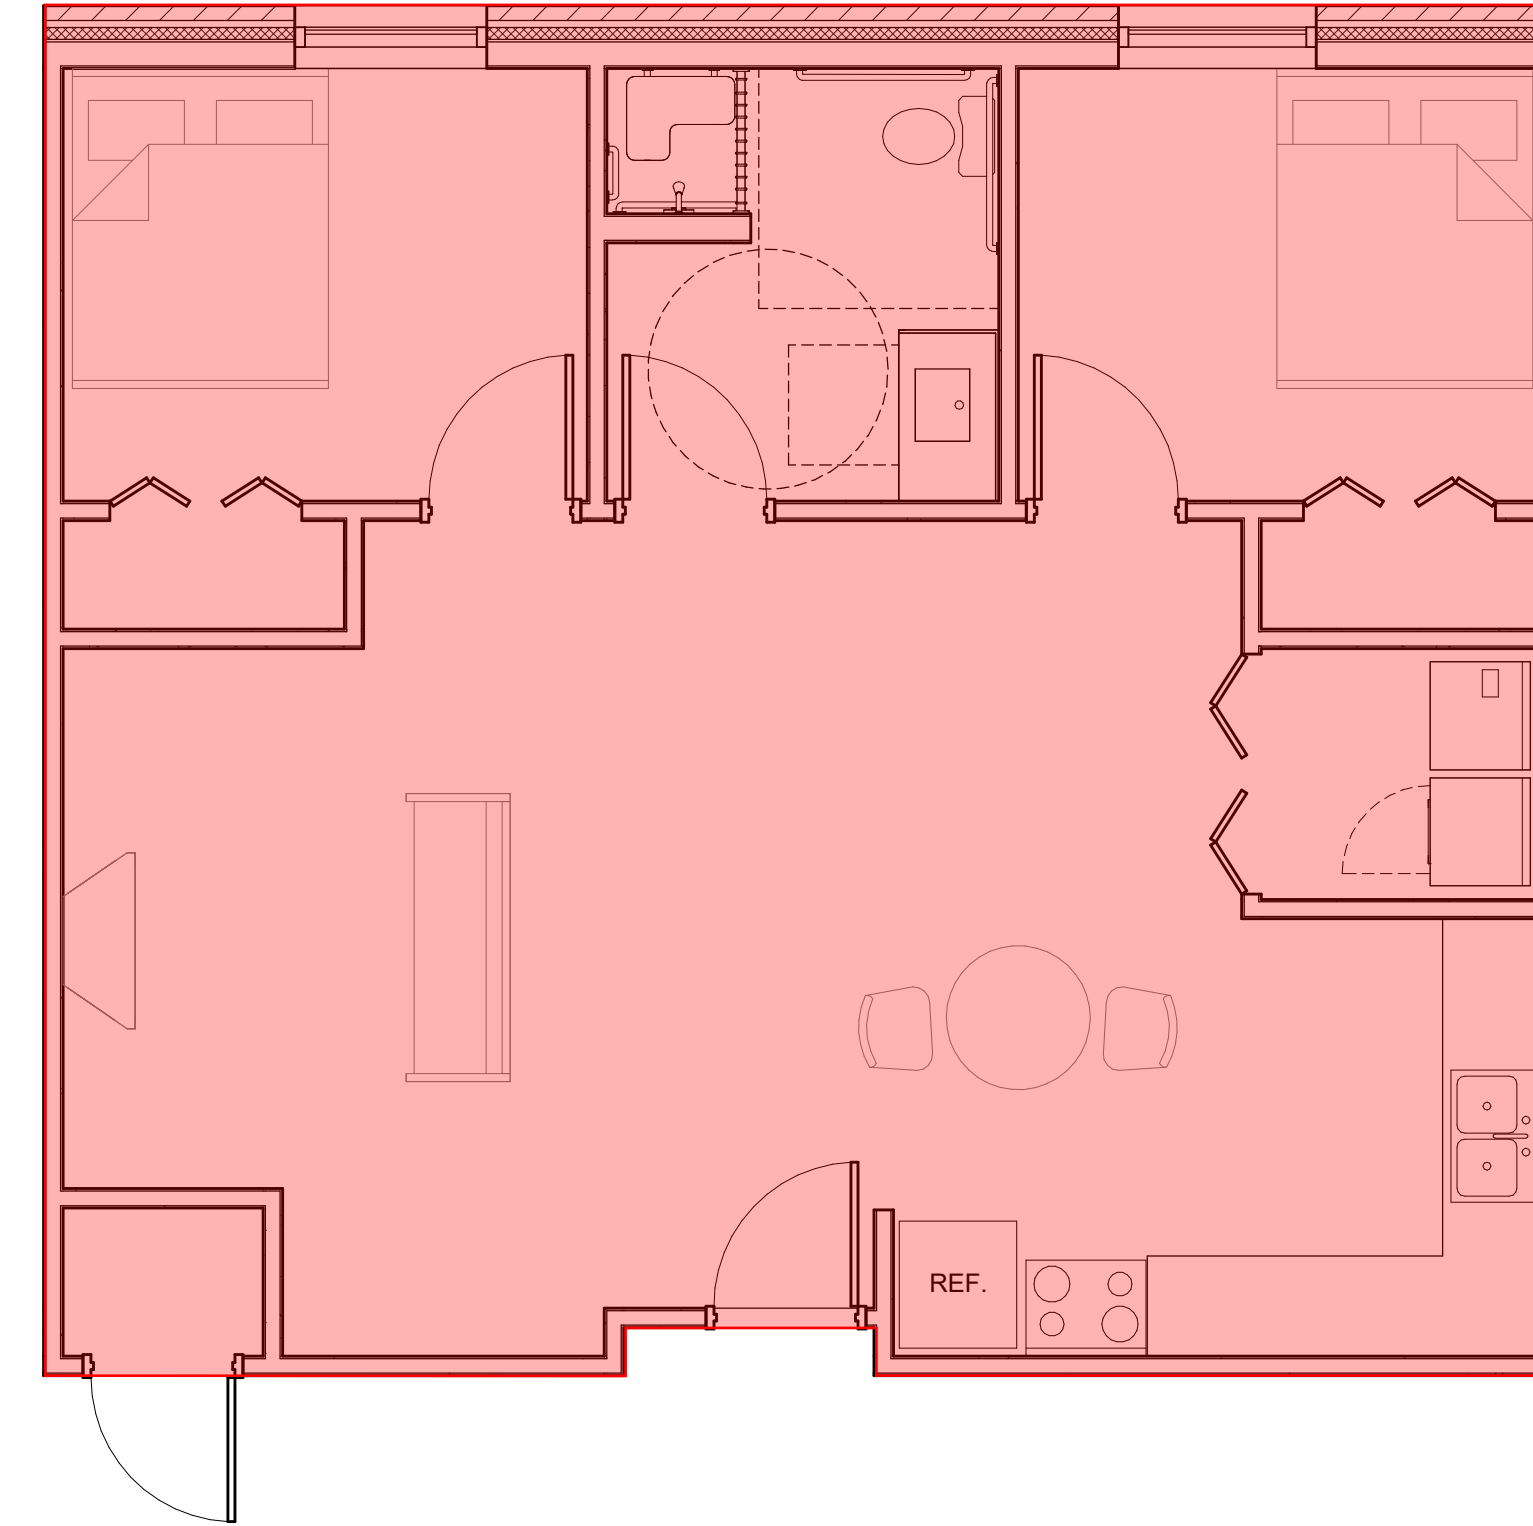

RD APARTMENT
805 SF




21,196 SF
38 STUDENT BEDS
2 RD BEDS

 **FLOOR PLAN - FIRST**
GRAPHIC SCALE: 1" = 10'-0"



1 FLOOR PLAN - SECOND
FLOOR SCALE: 1/8" = 1'-0"

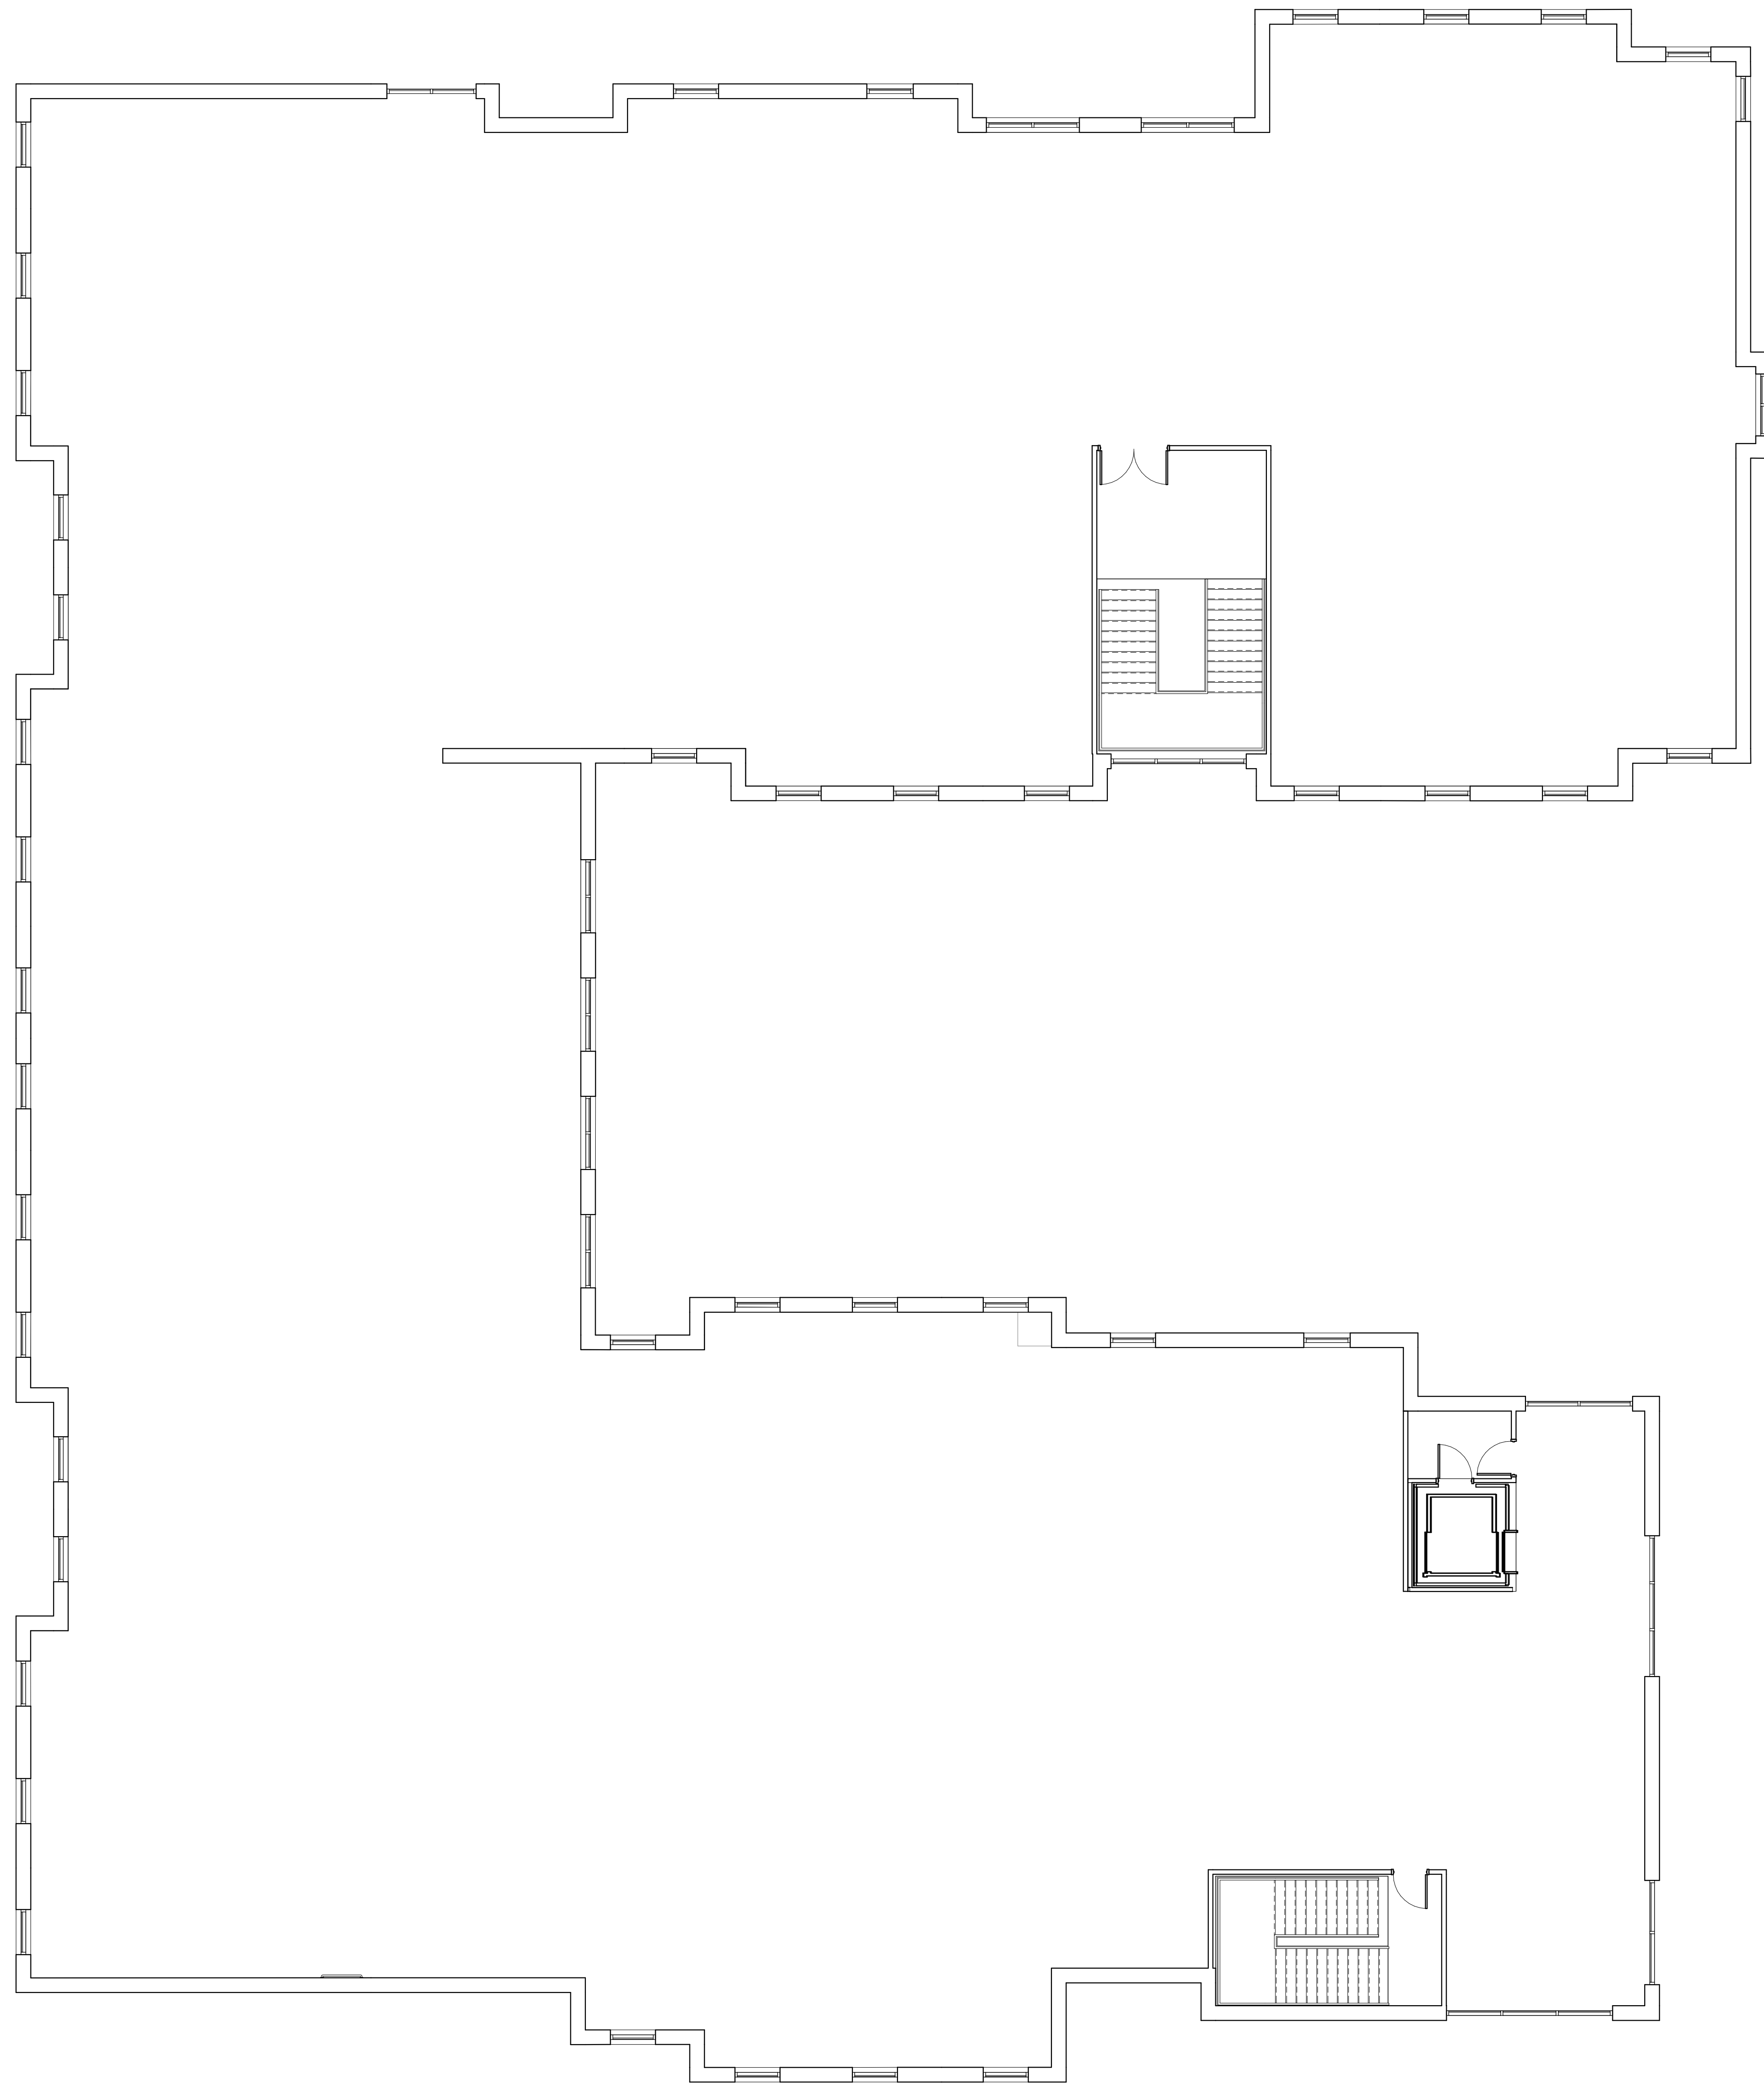

  FLOOR PLAN - THIRD
FLOOR SCALE: 1/8" = 1'-0"