

NEW BASEMENT FLOOR PLAN SCALE: 3/16" = 1'-0"

NOTE: ALL FIRE RATED OPENINGS (INCLUDING DUMB WAITER SHAFT OPENINGS) ARE TO BE SELF CLOSING AND SELF LATCHING. PROVIDE PANIC HARDWARE ON ALL EXIT & EXIT ACCESS DOORS.

NOTE: ALL NEW STAIRS 7" MAX RISER, 11" TREAD, HANDRAILS ON EACH SIDE OF STAIR, TOP OF HANDRAIL 34" ABOVE STAIR NOSINGS

NOTE: SEE OWNER'S STRUCTURAL DRAWINGS FOR ALL STRUCTURAL INFORMATION AND REQUIREMENTS.





MP FIRE EXTINGUISHER: LARSEN'S MP10 – 10 POUND MULTI-PURPOSE DRY CHEMICAL EXTINGUISHER LARSEN'S 2409-6R OR 2409-SM FIRE EXTINGUISHER CABINET AS REQUIRED BY LOCATION STEEL/VERTICAL DUO/CLEAR ACRYLIC/RECESSED HANDLE

WC FIRE EXTINGUISHER: LARSEN'S WC-6L - 6 LITER WET CHEMICAL EXTINGUISHER LARSEN'S 2712-SM FIRE EXTINGUISHER CABINET

STEEL/VERTICAL DUO/CLEAR ACRYLIC/RECESSED HANDLE



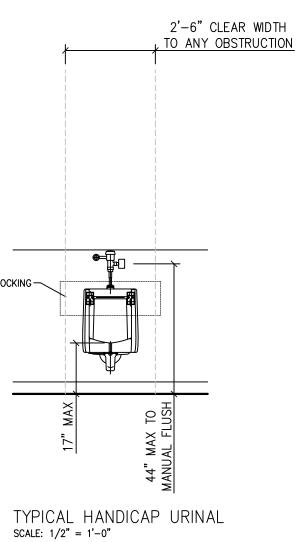

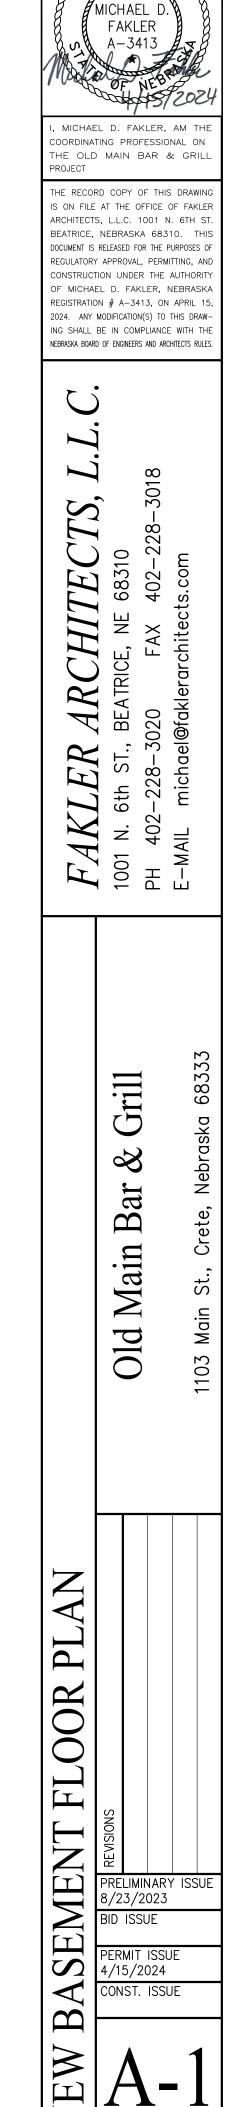


H-.

PROJECT #1455

Z

ARCHITECX

*

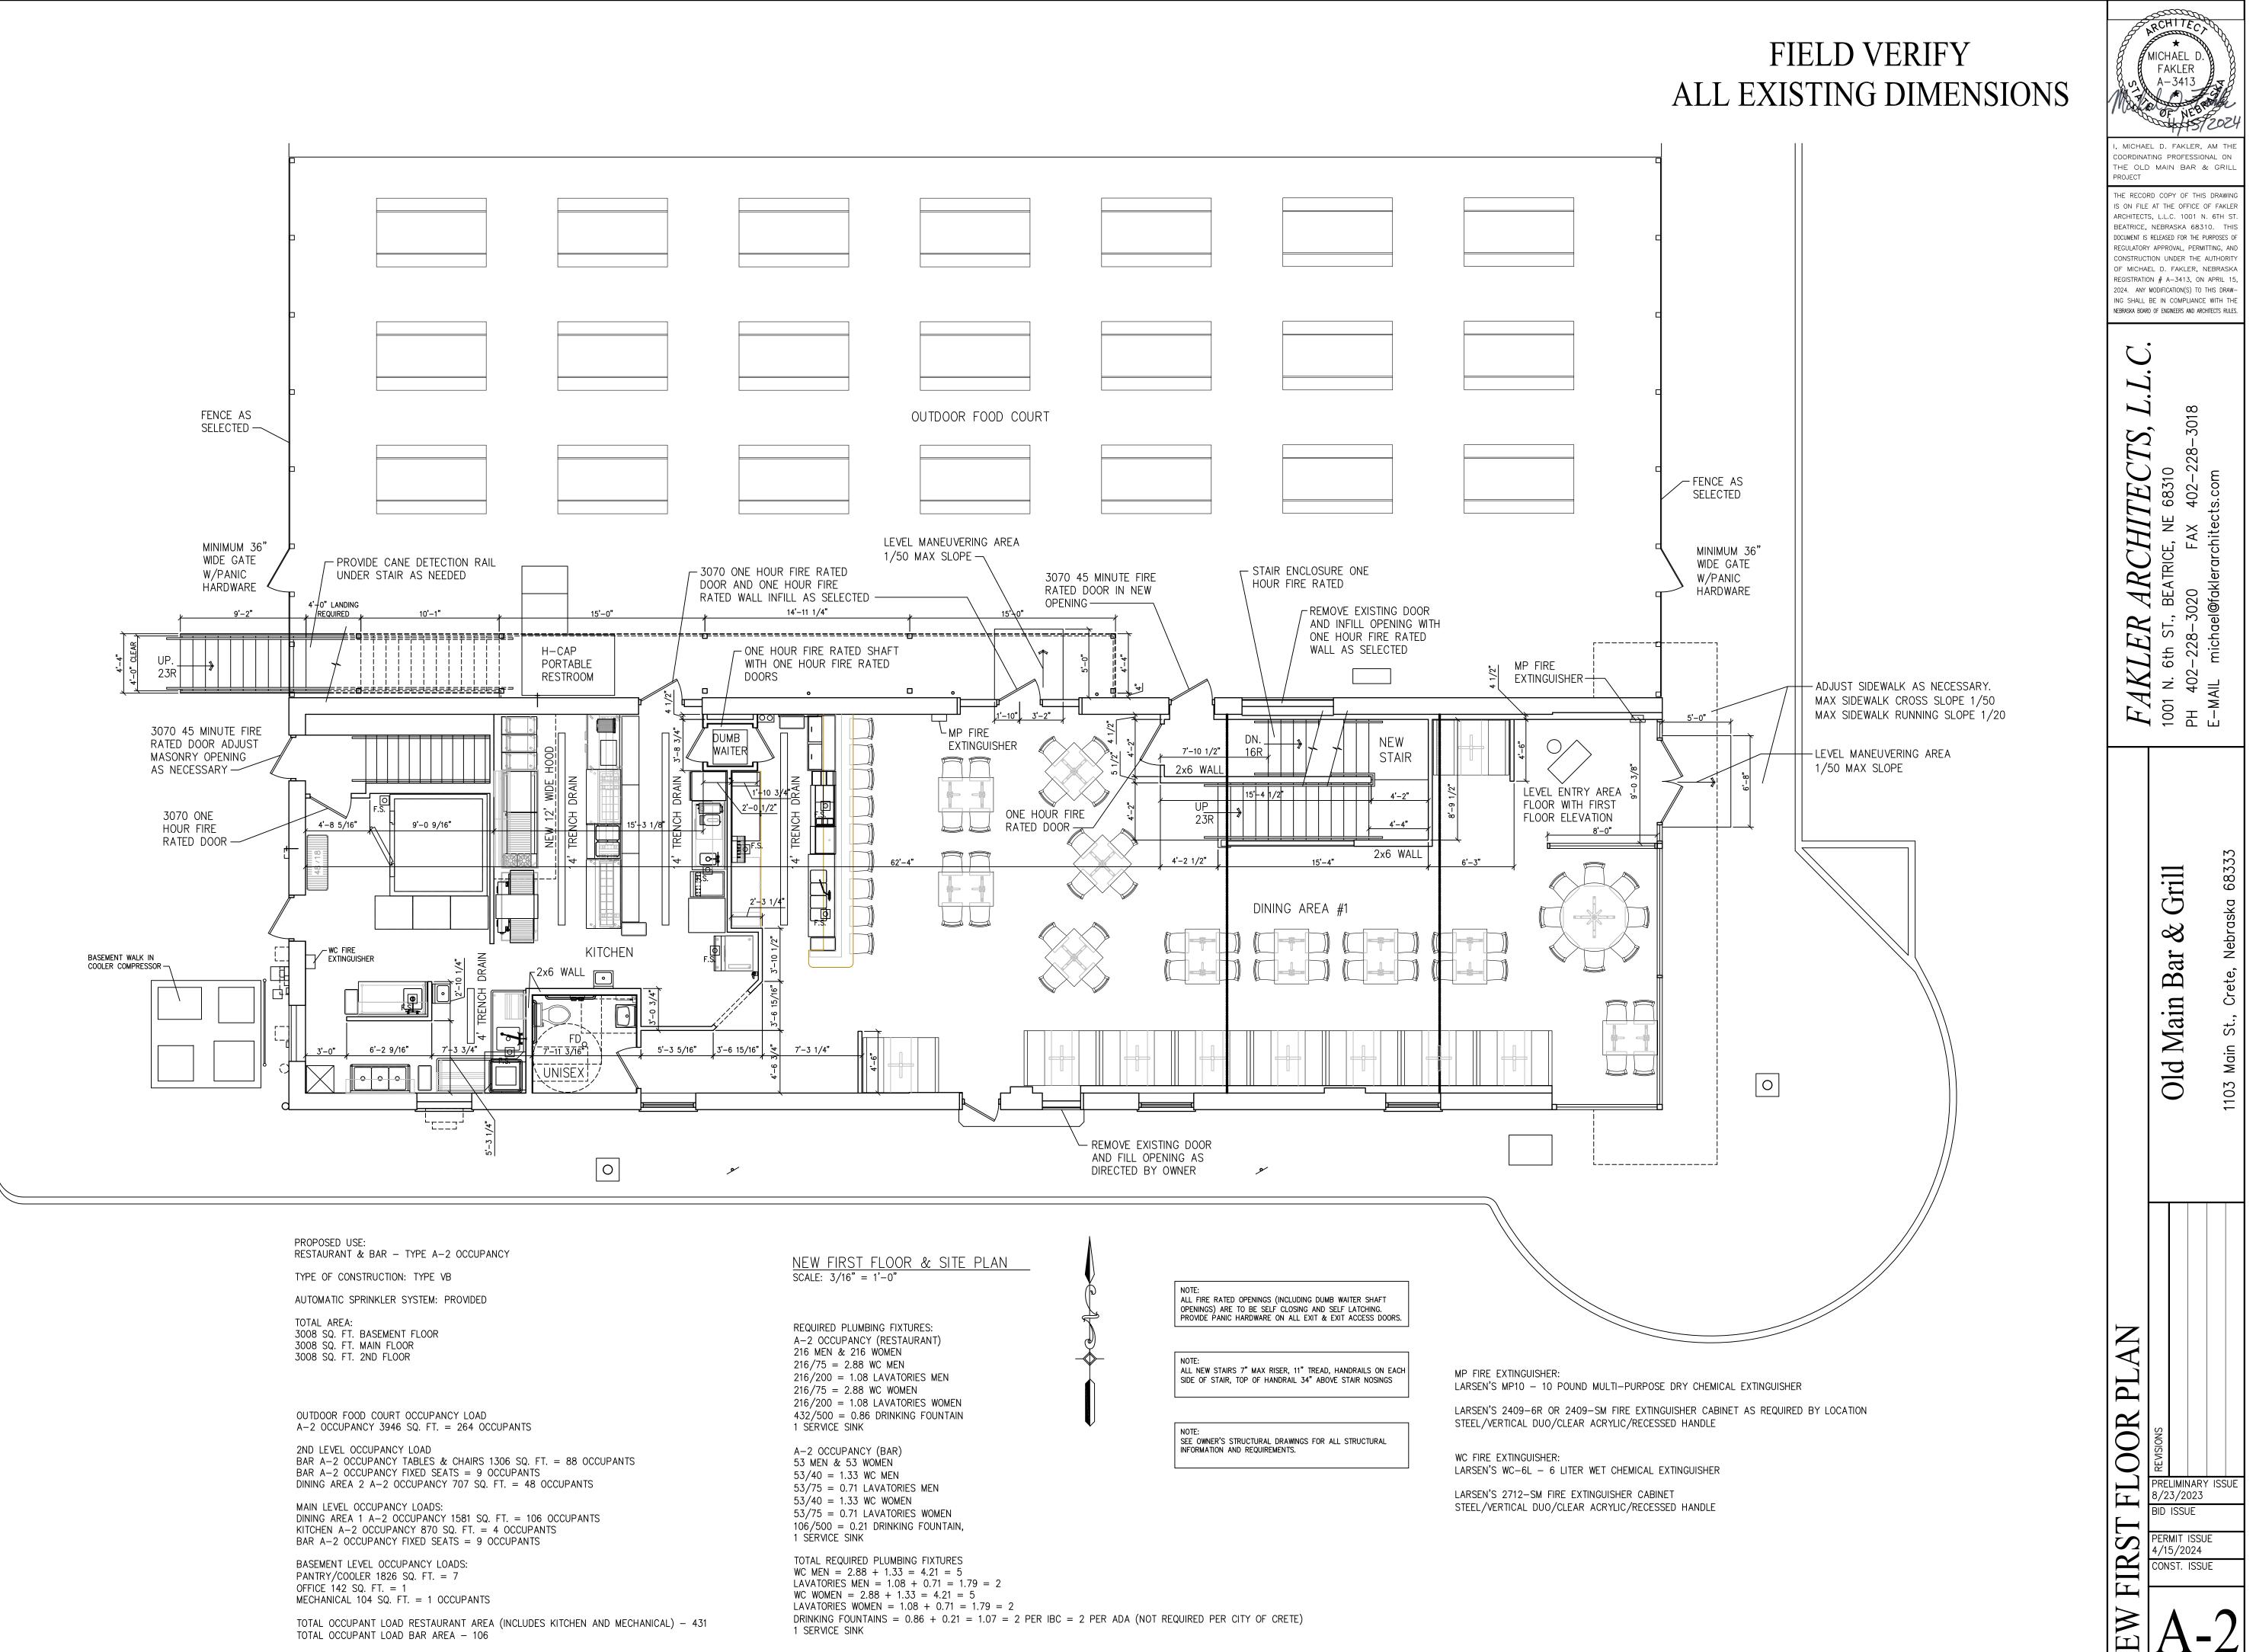

TOTAL OCCUPANT LOAD BAR AREA - 106

(C) COPYRIGHT 2024, FAKLER ARCHITECTS, L.L.C.

Z

PROJECT #1455

