


1 FLOOR PLAN - BOARD ROOM
 PRES-3 SCALE: 1/8" = 1'-0"

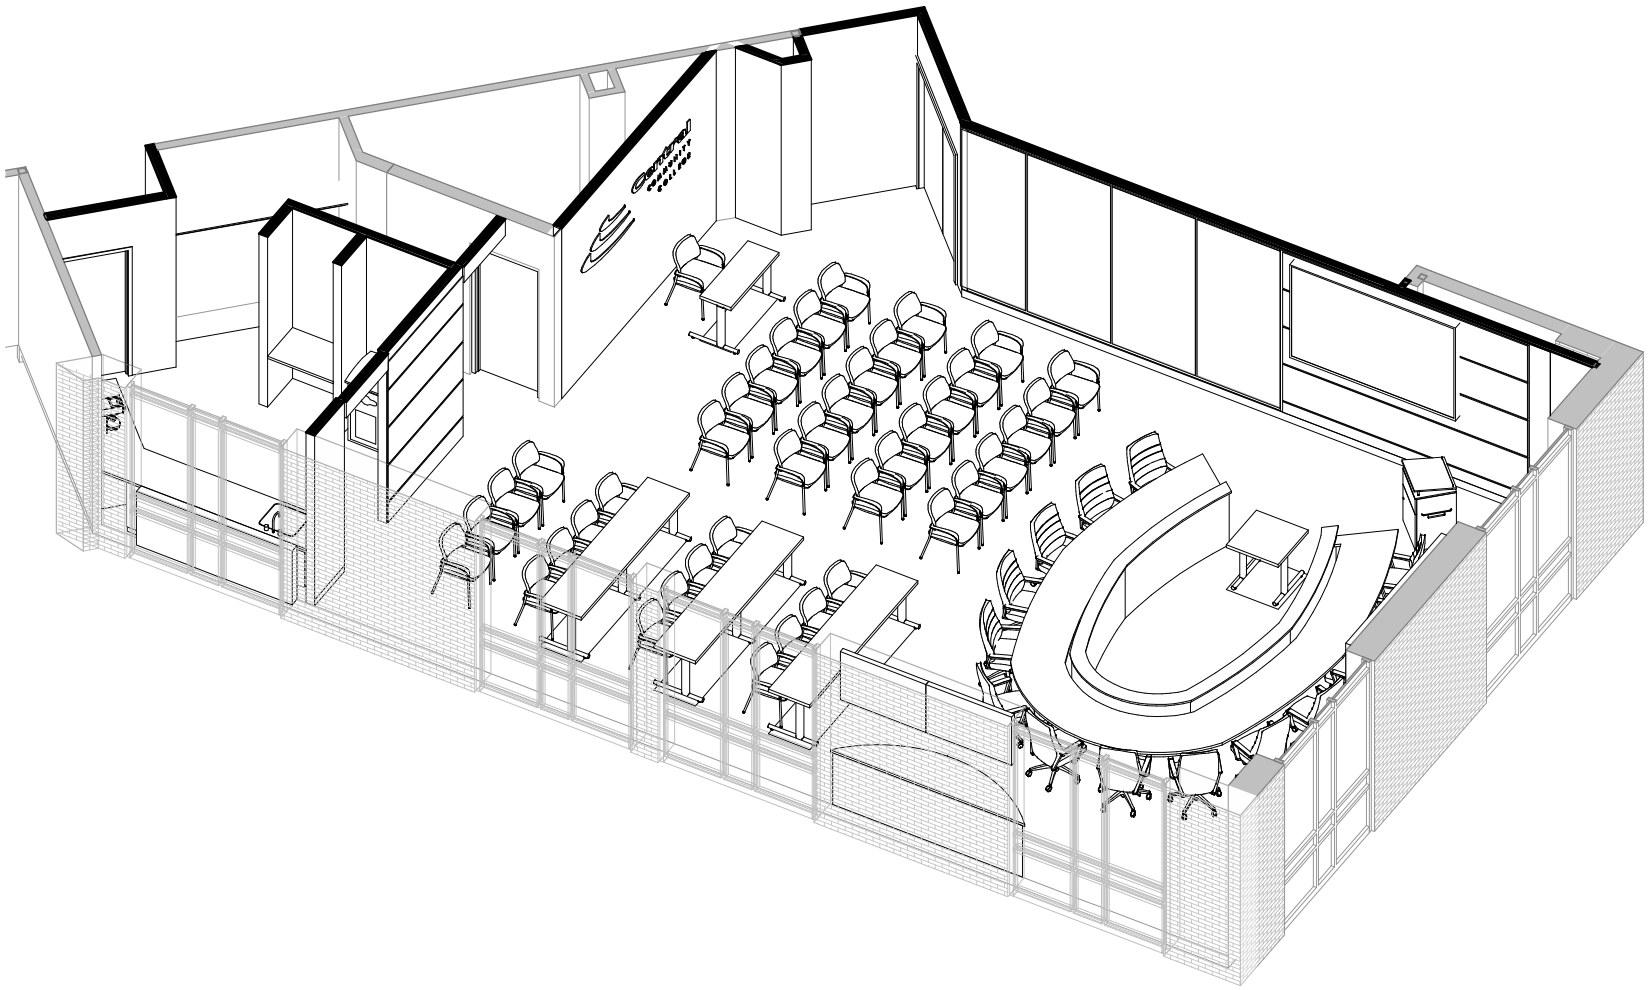

Central Community College Grand Island BOARD ROOM STUDY

Copyright © 2021
 www.WilkinsADP.com