


Board of Education Special Meeting
Thursday, January 5, 2023 6:00 PM

School Commons Area
308 North Elm Street
Paxton, NE 69155-0368


Agenda

1. Call To Order, Roll Call
2. Notice of Open Meetings Statute
3. Recognition of Visitors
4. Information Item
 - 4.1. Presentation and Discussion for the Multi-Purpose Room and Restroom addition to the school.
5. Action Item
 - 5.1. Excuse Absent Board Members
6. Adjournment

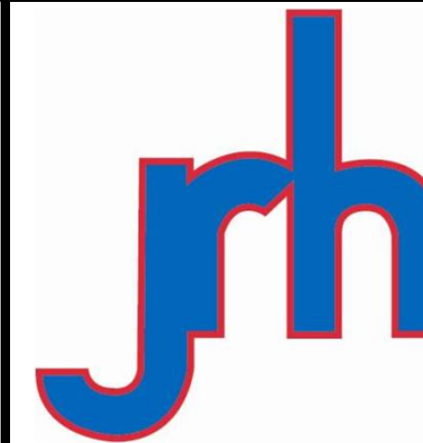


Joseph R. Hewgley & Associates, Inc.
702 South Bailey - North Platte, Ne. 69101
Phone: 308/534-4983 • Fax: 308/534-4944


CONSTRUCTION
DOCUMENTS

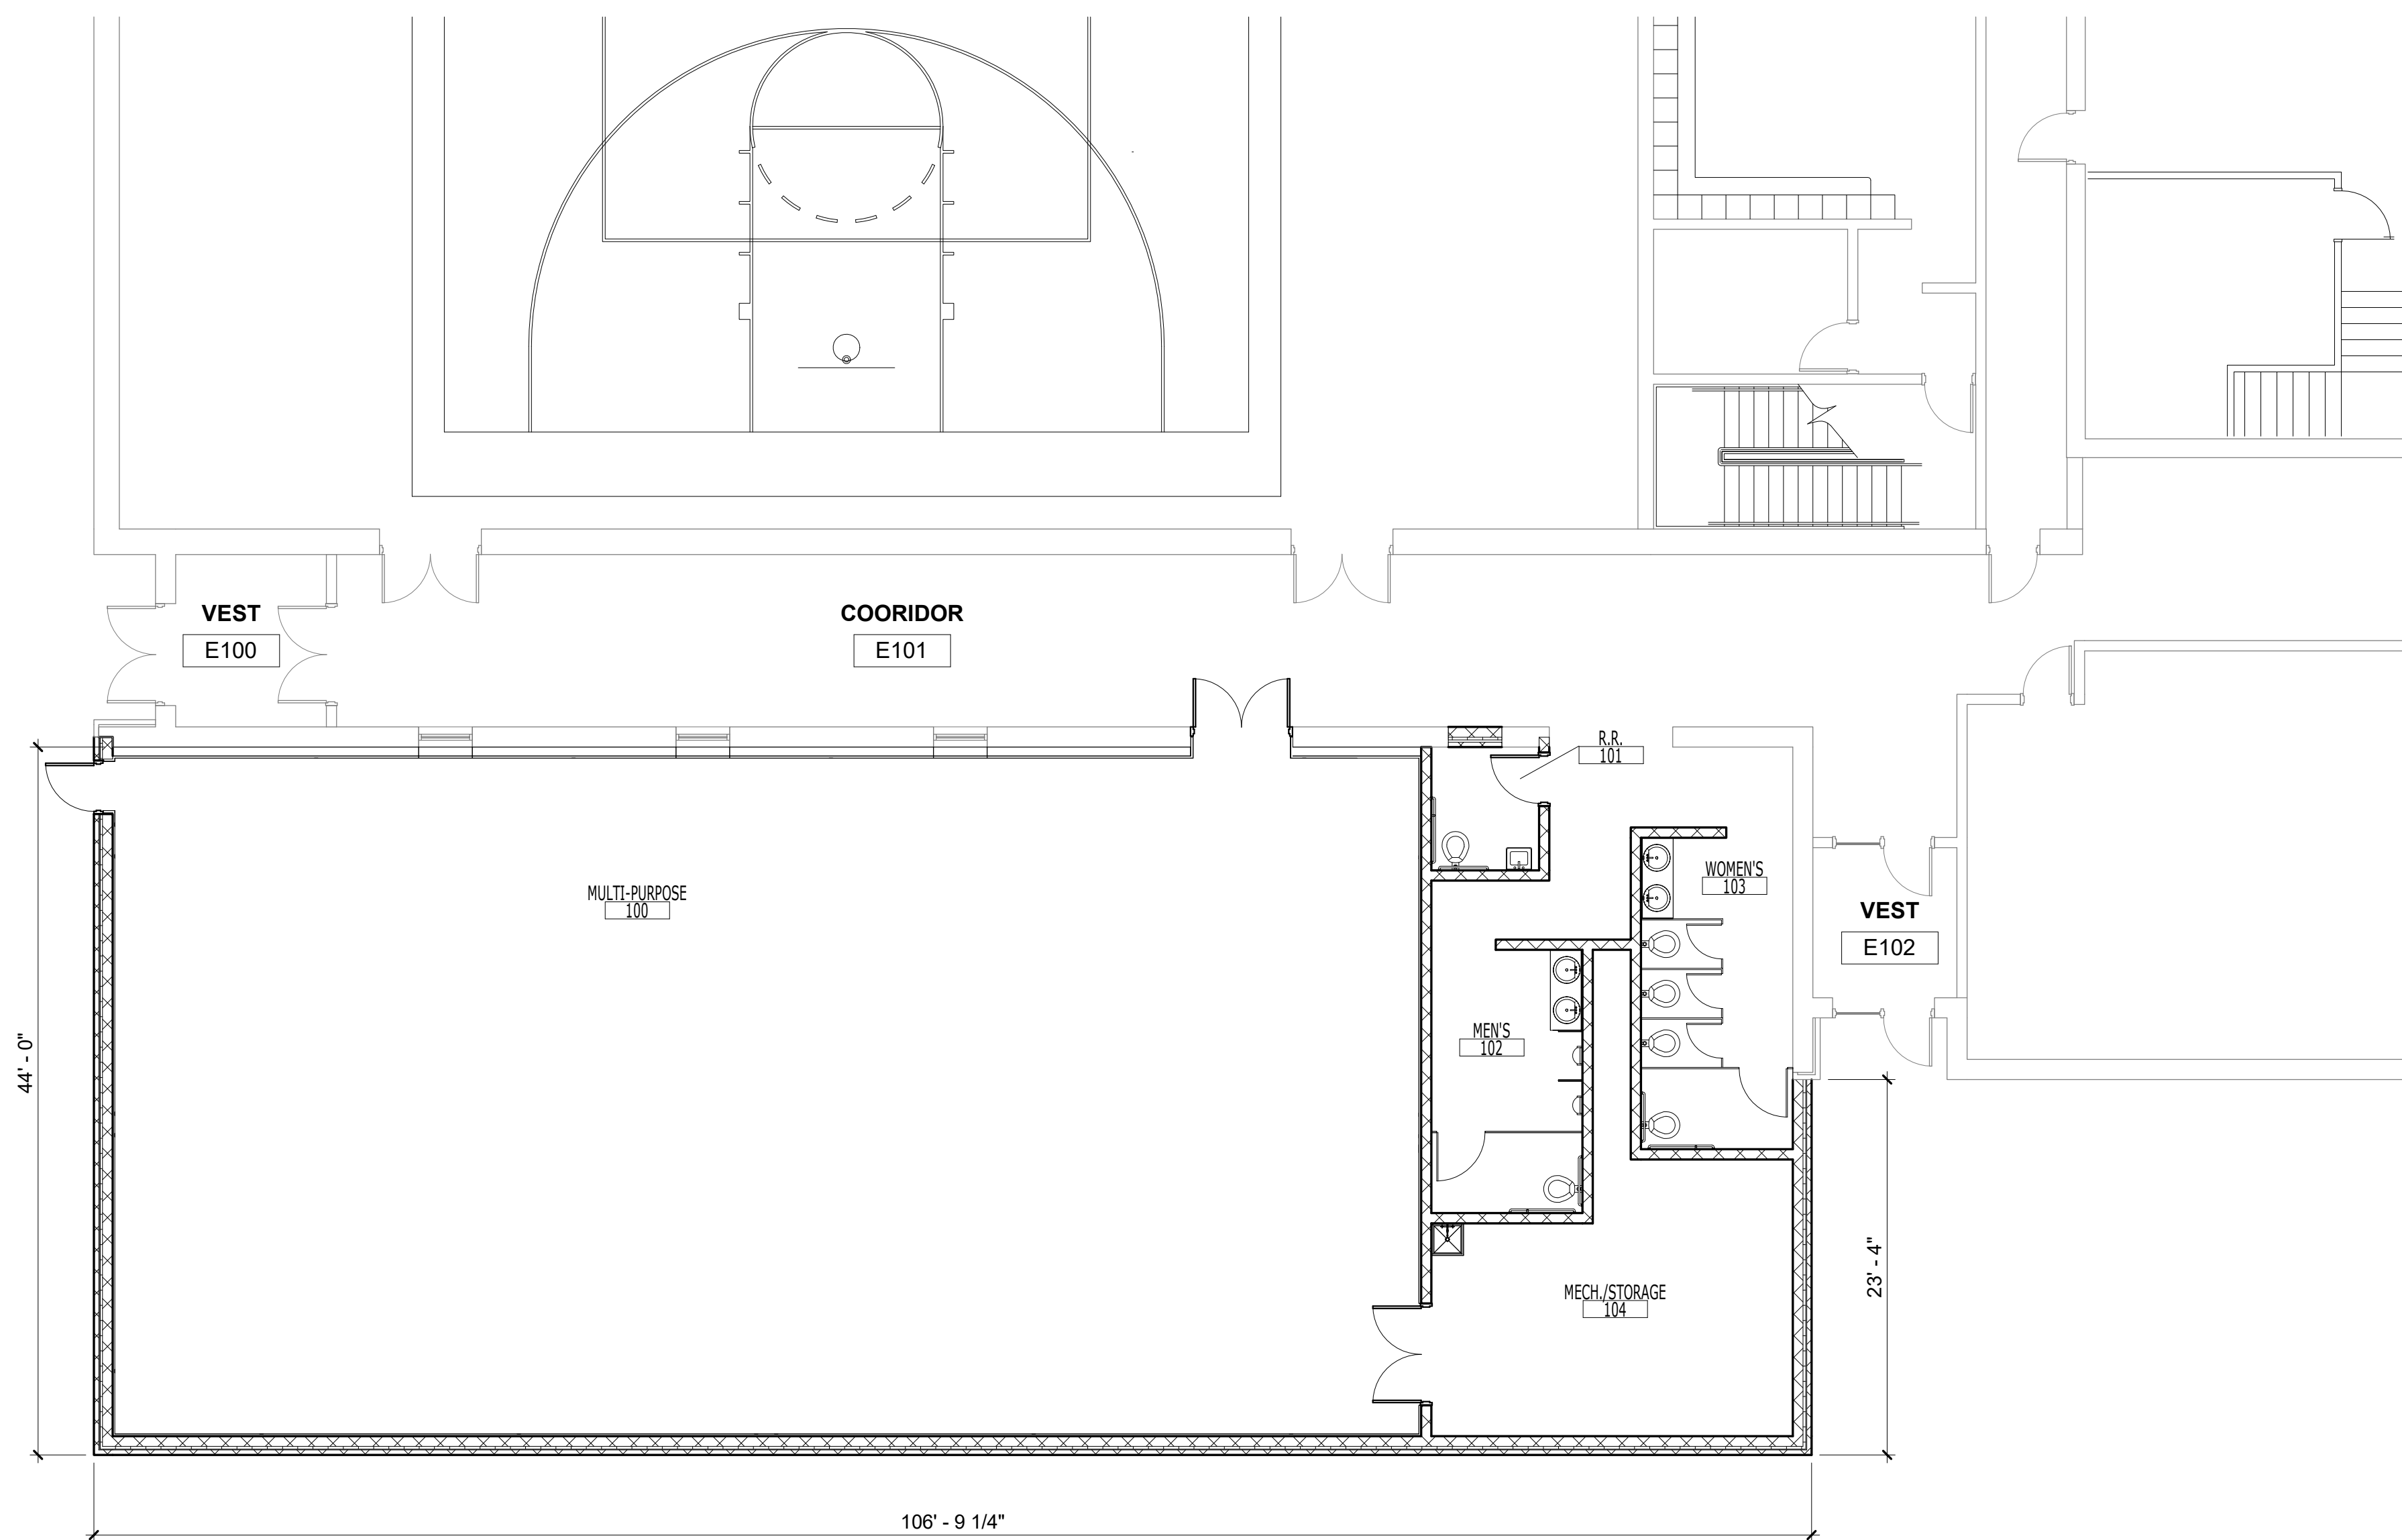


6 FLOOR PLAN
1/8" = 1'-0"

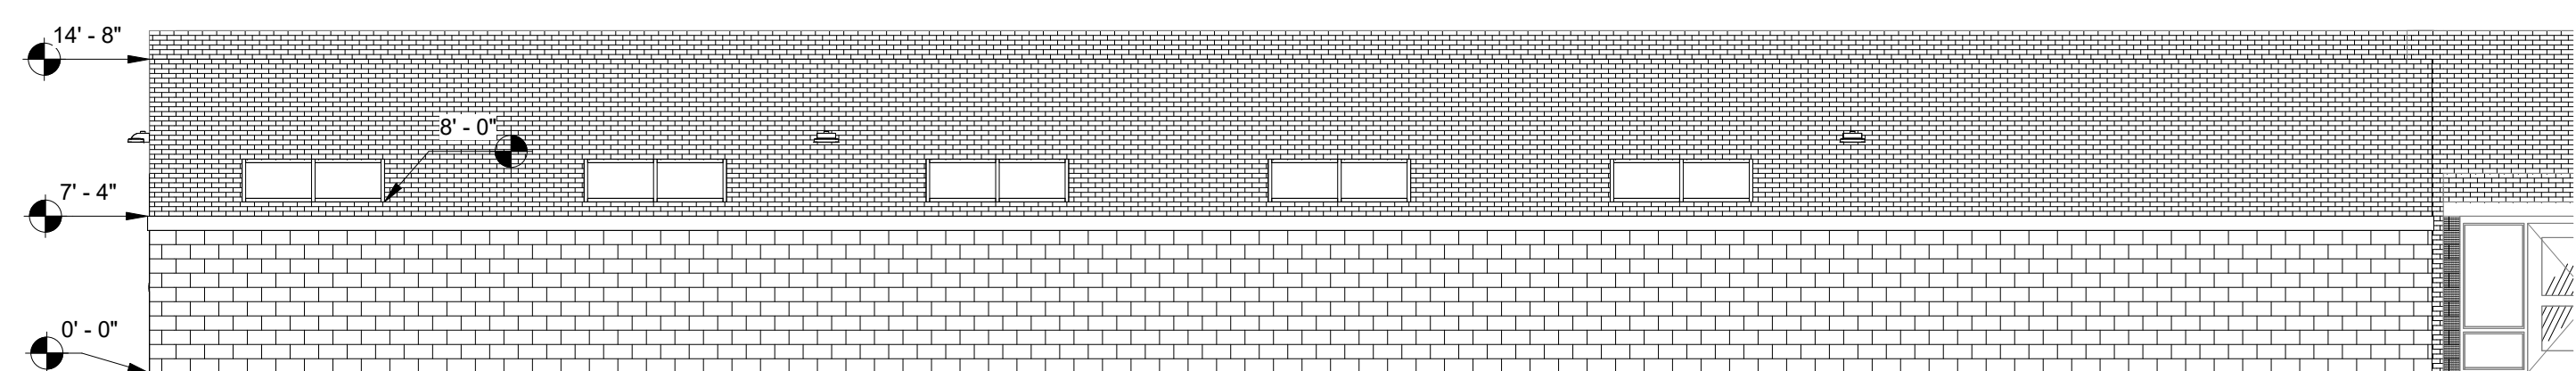

1 SOUTH ELEVATION
1/8" = 1'-0"

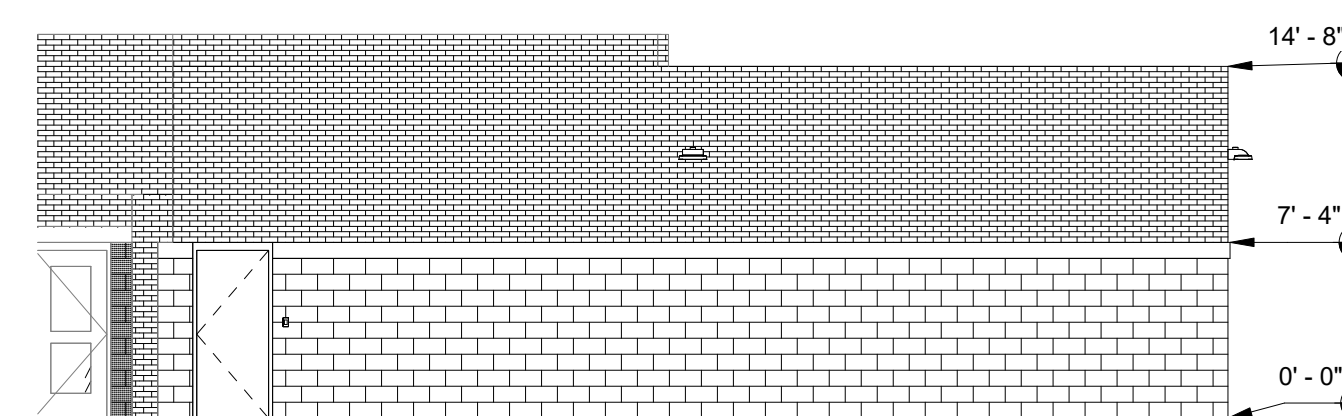

2 WEST ELEVATION
1/8" = 1'-0"

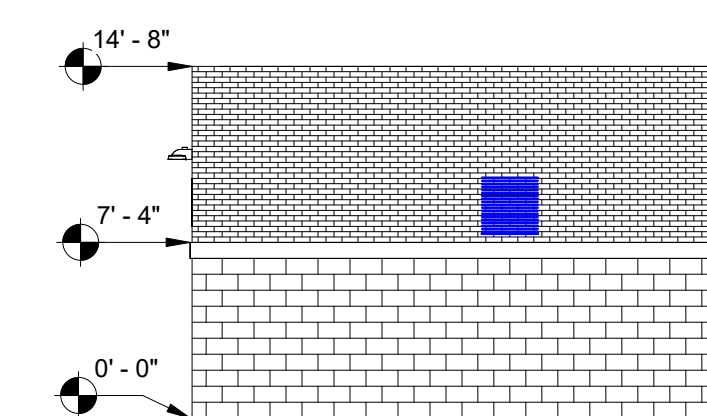

3 EAST ELEVATION
1/8" = 1'-0"

MULTI-PURPOSE ADDITON
for
PAXTON CONSOLIDATED SCHOOLS

PROJECT #:
DATE: 12-27-22
DRAWN: RDS

REVISIONS

| DATE | DESCRIPTION |
|------|-------------|
| | |
| | |
| | |

© 2022 COPYRIGHT
JOSEPH R. HEWGLEY &
ASSOCIATES, Inc.



MEMBER
AMERICAN
INSTITUTE
of ARCHITECTS
SHEET
A201