




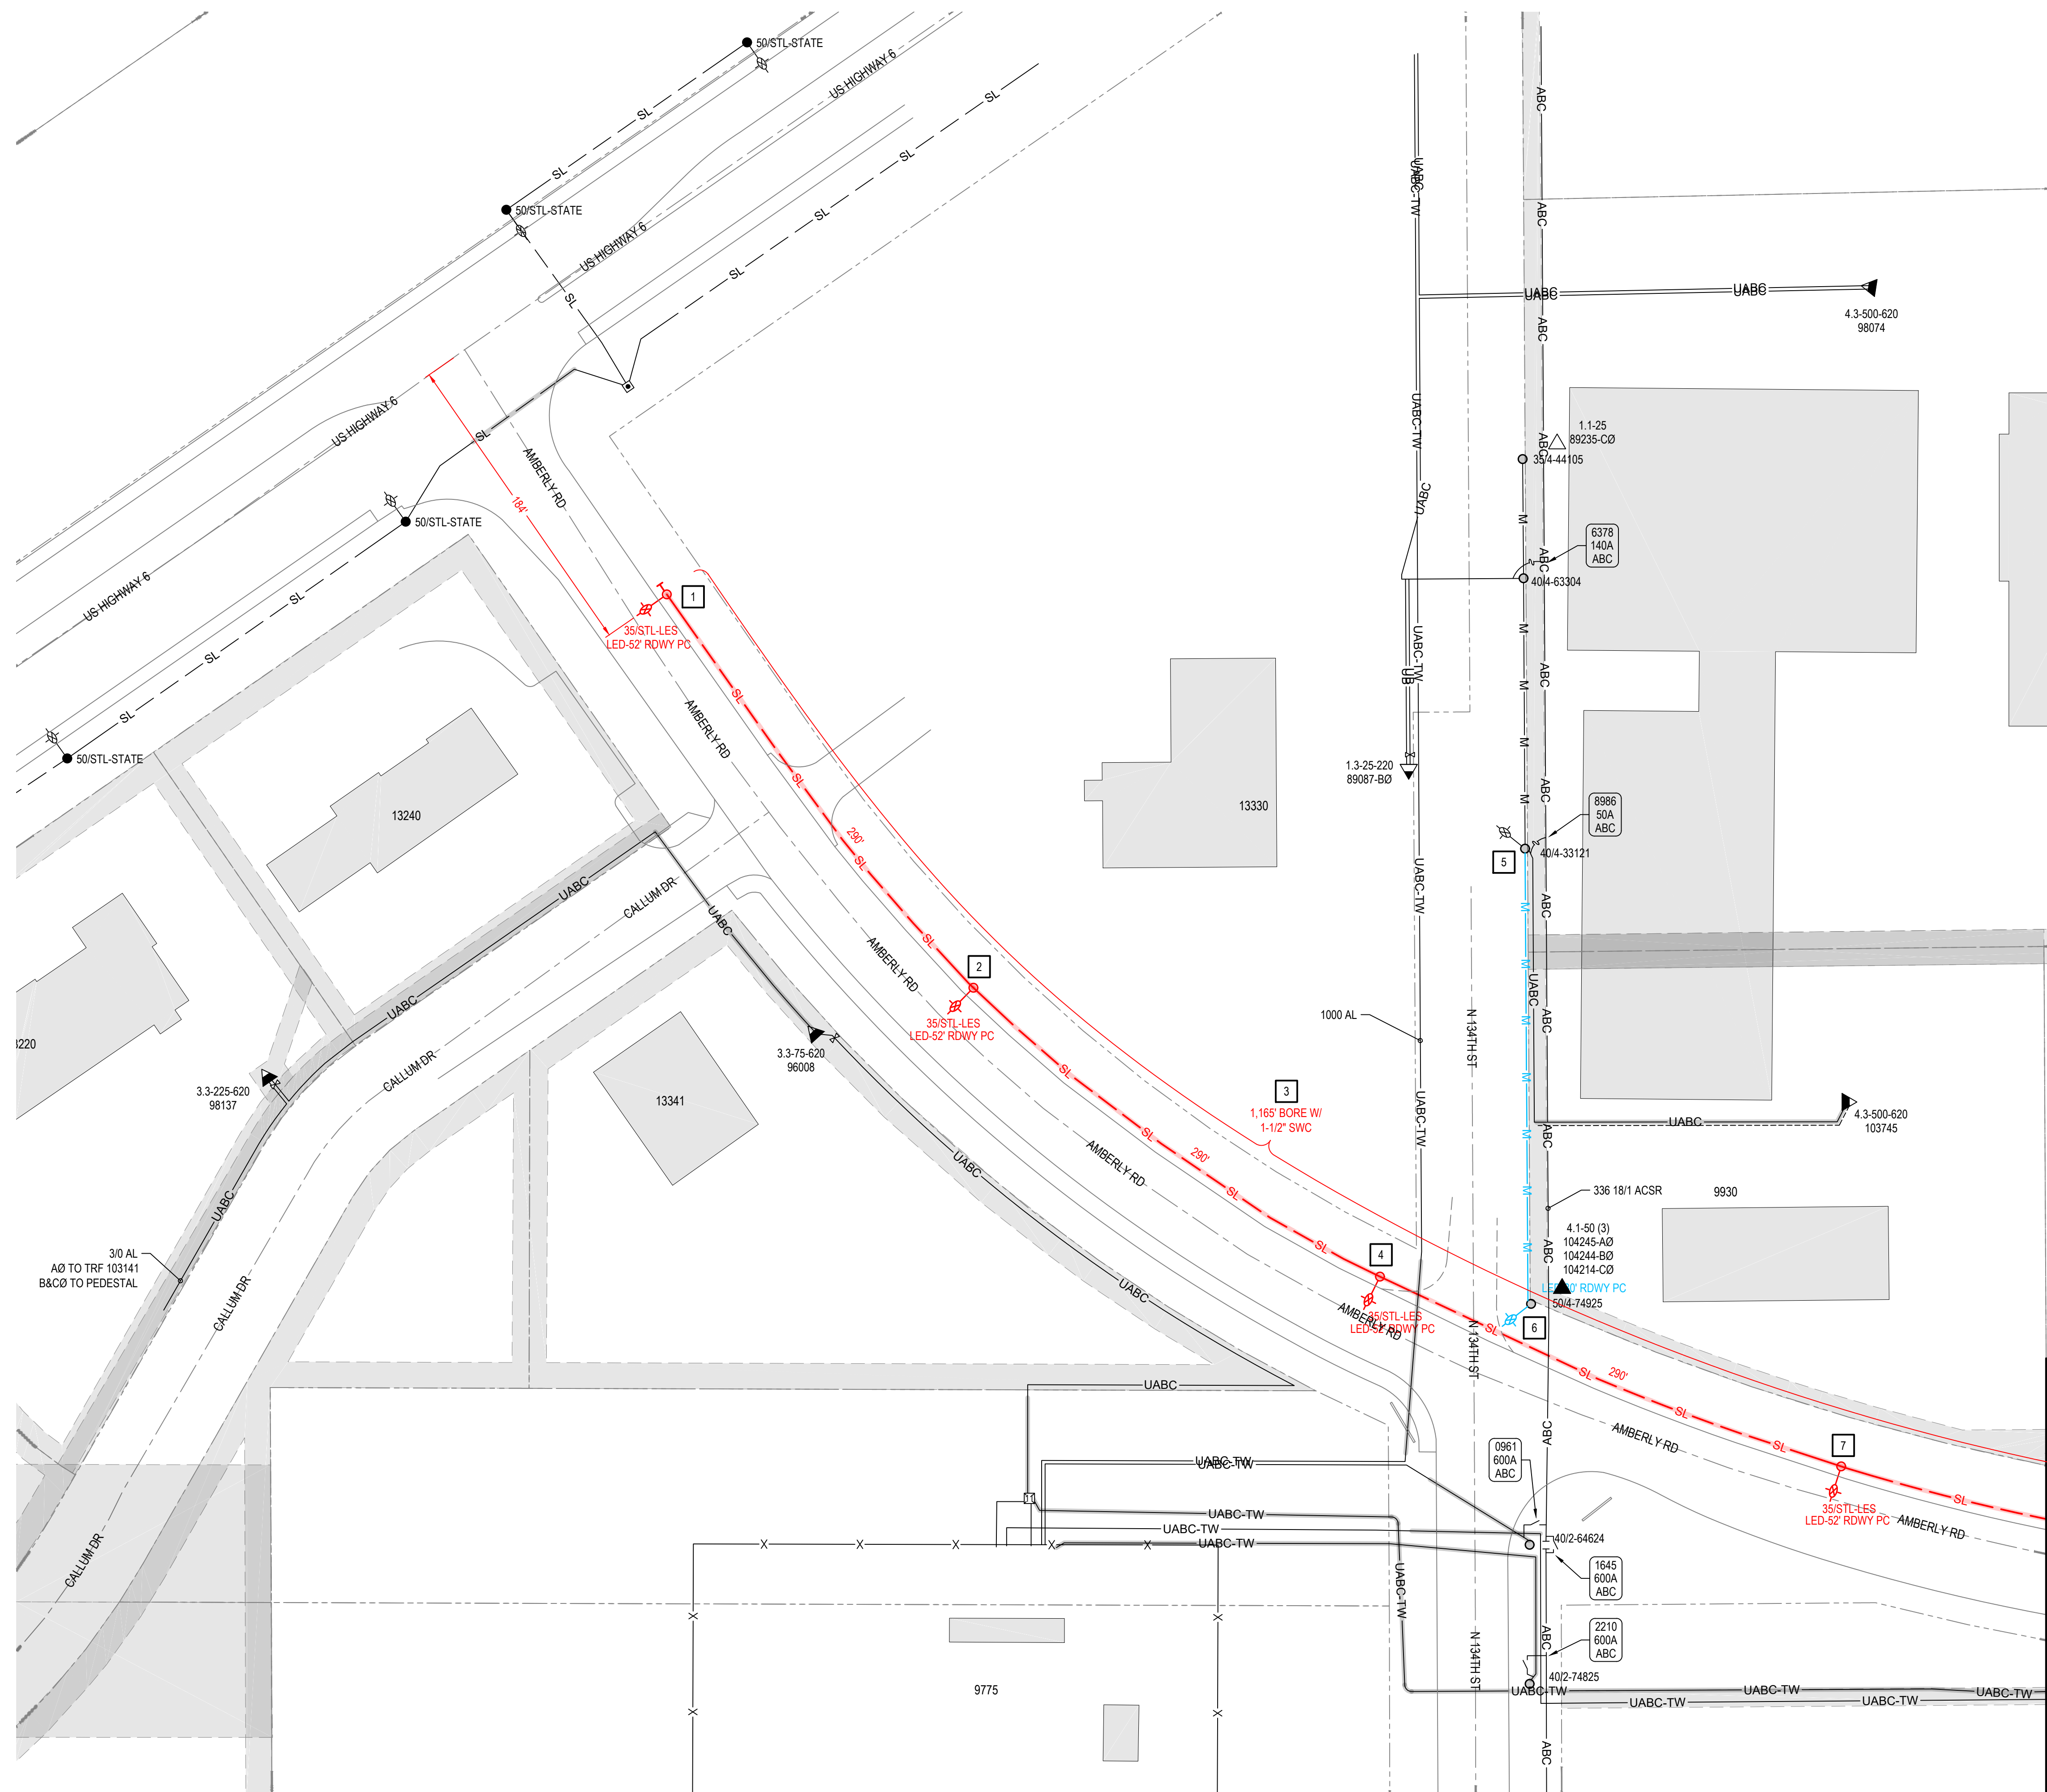

MATCHLINE AA (SHEET 2)

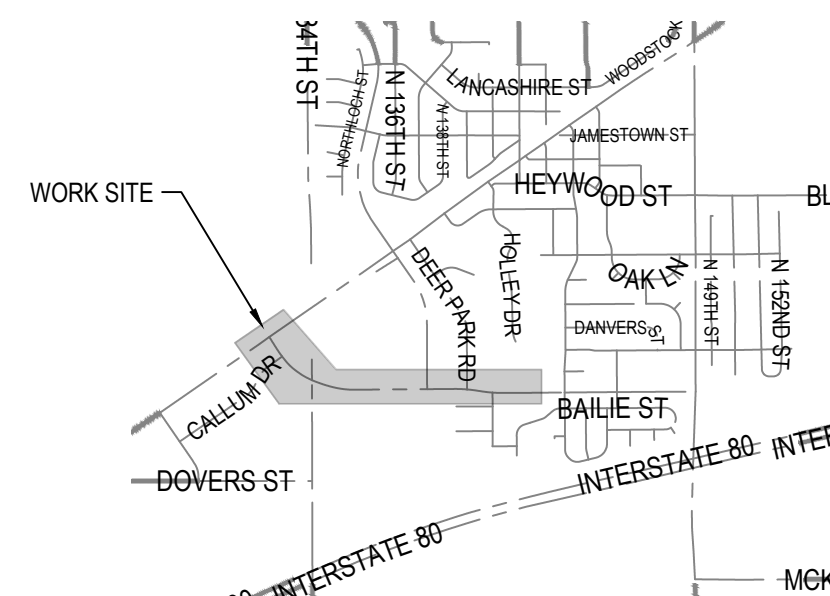

SITE PLAN  
(NO SCALE)

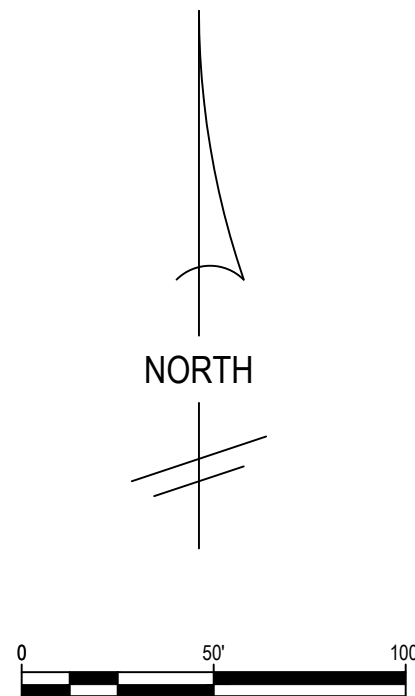

| <div>DRAWING NO.</div> <div>LA-D-0706</div> <div>SHT. 1 of 2</div> |  | <div>INSTALL STREET LIGHTS</div> <div>AMBERLY RD, HWY 6 - 140TH ST</div> |  | <div>NETWORK: 5400714</div> <div>W.O.</div> <div>JOB:</div> <div>D.N. 097N-134E</div> <div>STR.</div> <div>SCALE: AS-NOTED</div> |  | <div>BASE</div> <div>DRAWN BY</div> <div>DESIGNED BY</div> <div>CHECKED BY</div> <div>CHECKED BY</div> <div>APPROVED BY</div> |  | <div>V STRATTON</div> <div>E STEFFEN</div> |  | <div>10/30/2024</div> |  | <div><div><div>LES</div><div>LINCOLN ELECTRIC SYSTEM</div></div></div> |             |          |      |     |             |          |      | <div>REVISIONS</div> <table><thead><tr><th>REV</th><th>DESCRIPTION</th><th>APPROVED</th><th>DATE</th><th>REV</th><th>DESCRIPTION</th><th>APPROVED</th><th>DATE</th></tr></thead><tbody><tr><td>1</td><td></td><td></td><td></td><td>6</td><td></td><td></td><td></td></tr><tr><td>2</td><td></td><td></td><td></td><td>7</td><td></td><td></td><td></td></tr><tr><td>3</td><td></td><td></td><td></td><td>8</td><td></td><td></td><td></td></tr><tr><td>4</td><td></td><td></td><td></td><td>9</td><td></td><td></td><td></td></tr><tr><td>5</td><td></td><td></td><td></td><td>10</td><td></td><td></td><td></td></tr></tbody></table> |  |  |  |  |  |  |  | REV | DESCRIPTION | APPROVED | DATE | REV | DESCRIPTION | APPROVED | DATE | 1 |  |  |  | 6 |  |  |  | 2 |  |  |  | 7 |  |  |  | 3 |  |  |  | 8 |  |  |  | 4 |  |  |  | 9 |  |  |  | 5 |  |  |  | 10 |  |  |  |
|---|
|                                                                    |  |                                                                          |  |   |  |   |  |                                            |  |                       |  | REV                                                                    | DESCRIPTION | APPROVED | DATE | REV | DESCRIPTION | APPROVED | DATE | |
| 1                                                                  |  |                                                                          |  | 6   | |
| 2                                                                  |  |                                                                          |  | 7   | |
| 3                                                                  |  |                                                                          |  | 8   | |
| 4                                                                  |  |                                                                          |  | 9   | |
| 5                                                                  |  |                                                                          |  | 10   | |

