


HENTON CAMPING AND STORAGE SITE PLAN

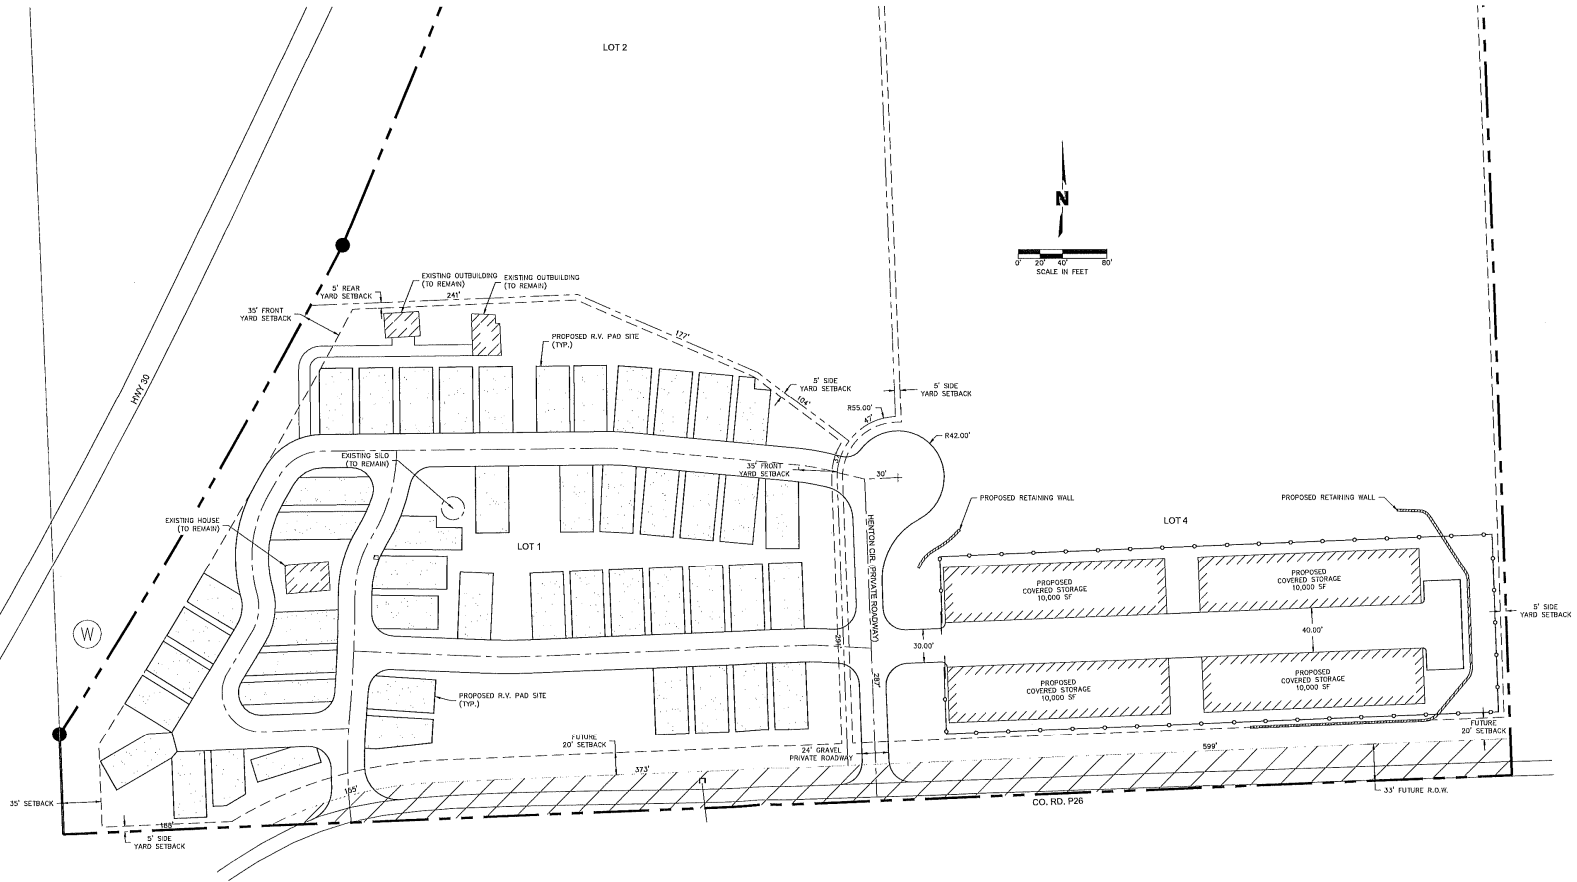

LEGEND

	BOUNDARY LINE
	EXISTING RIGHT OF WAY
	FUTURE LOT LINE
	PROPOSED LOT LINE
	ROADWAY CENTERLINE
	FUTURE RIGHT OF WAY
	APPROXIMATE LOCATION OF R.V. PARKING PADS

olsson

Engineering • Real Estate • Construction
601 P Street, Suite 200
P.O. Box 84808
Lincoln, NE 68508 TEL 402.474.6311 www.classon.com

[illegible]

SITE PLAN

**HENTON CAMPING AND
PRELIMINARY PL**

		BLAIR, NEBRASKA
--	--	-----------------

designed by _____
 checked by _____
 approved by _____
 OACOC by _____
 project no: _____
 drawing no: _____
 date: 10.11.2021

SHEET