

Board of Education Special Meeting

Tuesday, April 5, 2022 6:00 PM

Media Center at the Palmyra District OR-1 Public Schools


425 F Street

Palmyra, NE 68418

1. Call to Order and Pledge of Allegiance
2. Announcement of the Open Meetings Act Posting
3. Discussion Item- Facility Planning and Discussion
4. Strategic Planning Update
5. Next Regular Meeting
6. Adjournment

Chairperson

Superintendent

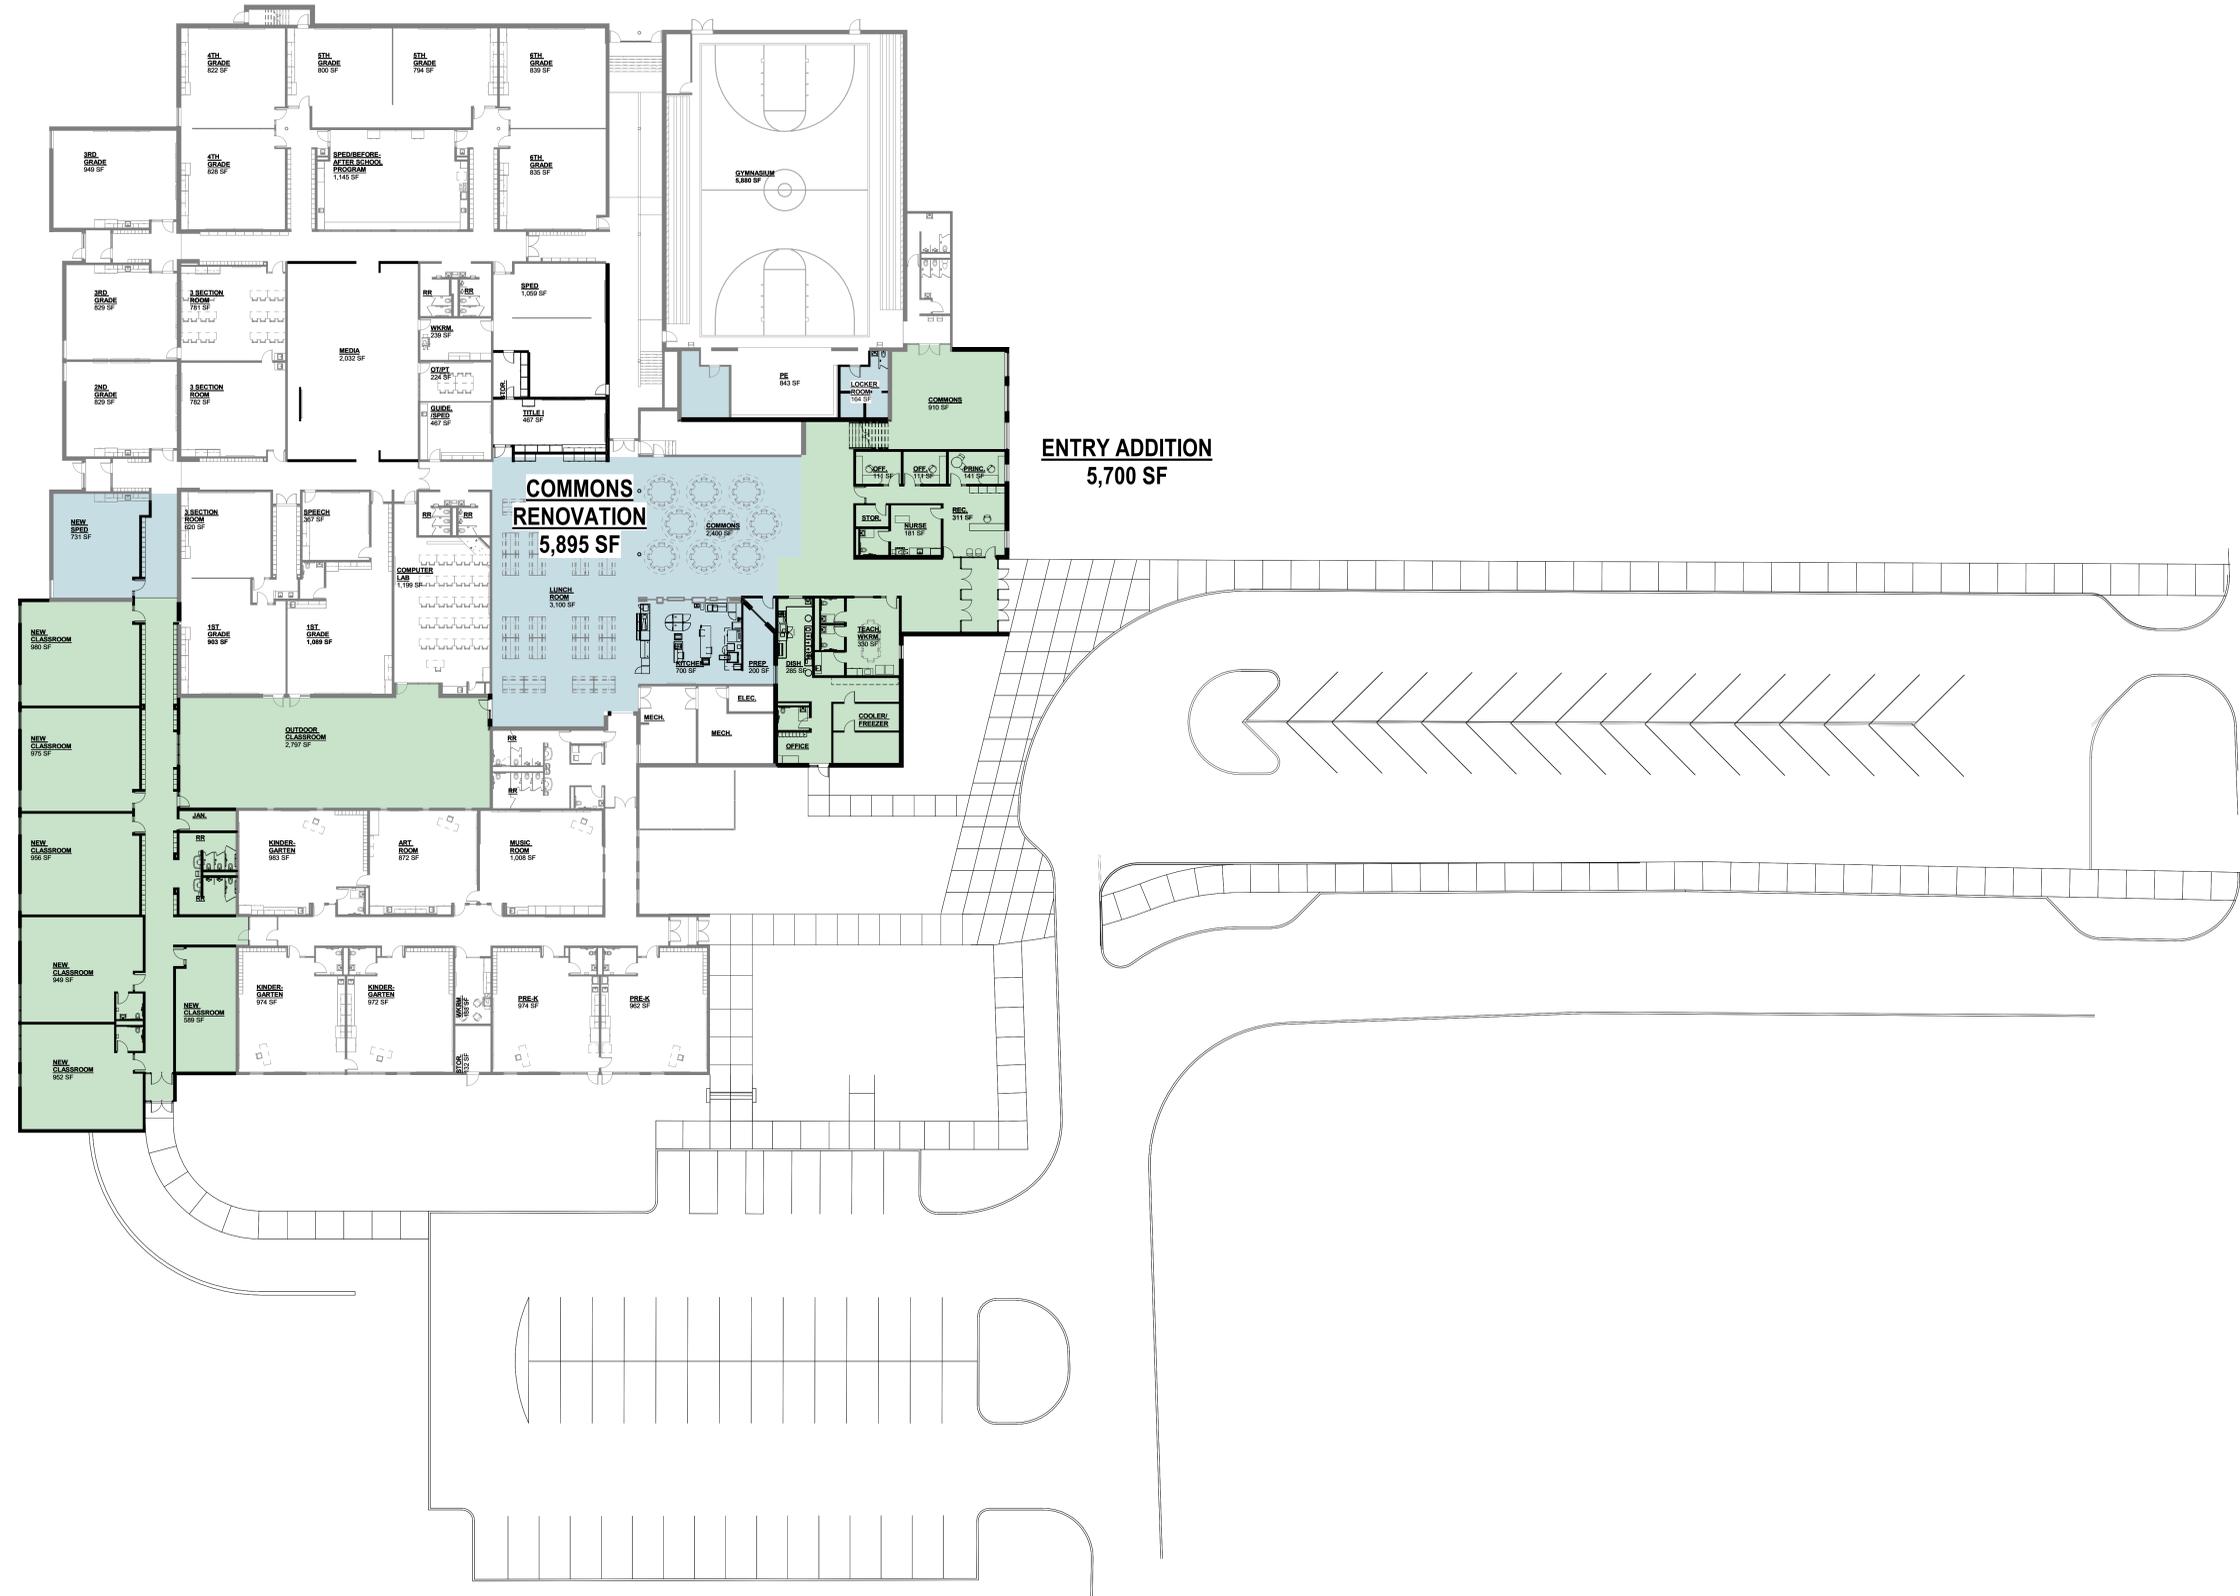

**CLASSROOM
 ADDITION
 8,110 SF**

**COMMONS
 RENOVATION
 5,895 SF**

**ENTRY ADDITION
 5,700 SF**

FIRST FLOOR - OPTION 4B

SCALE: 1" = 20'-0"

**Bennet Elementary
 School Addition &
 Renovation**


50 Dogwood Street
 Bennet, NE 68317

TCEP No.: 845-001-14B

DRAFT
 PREPARED FOR PRELIMINARY
 SUBMISSION AND REVIEW ONLY --
 NOT FOR CONSTRUCTION.

FIRST FLOOR - OPTION 4B

0.4B

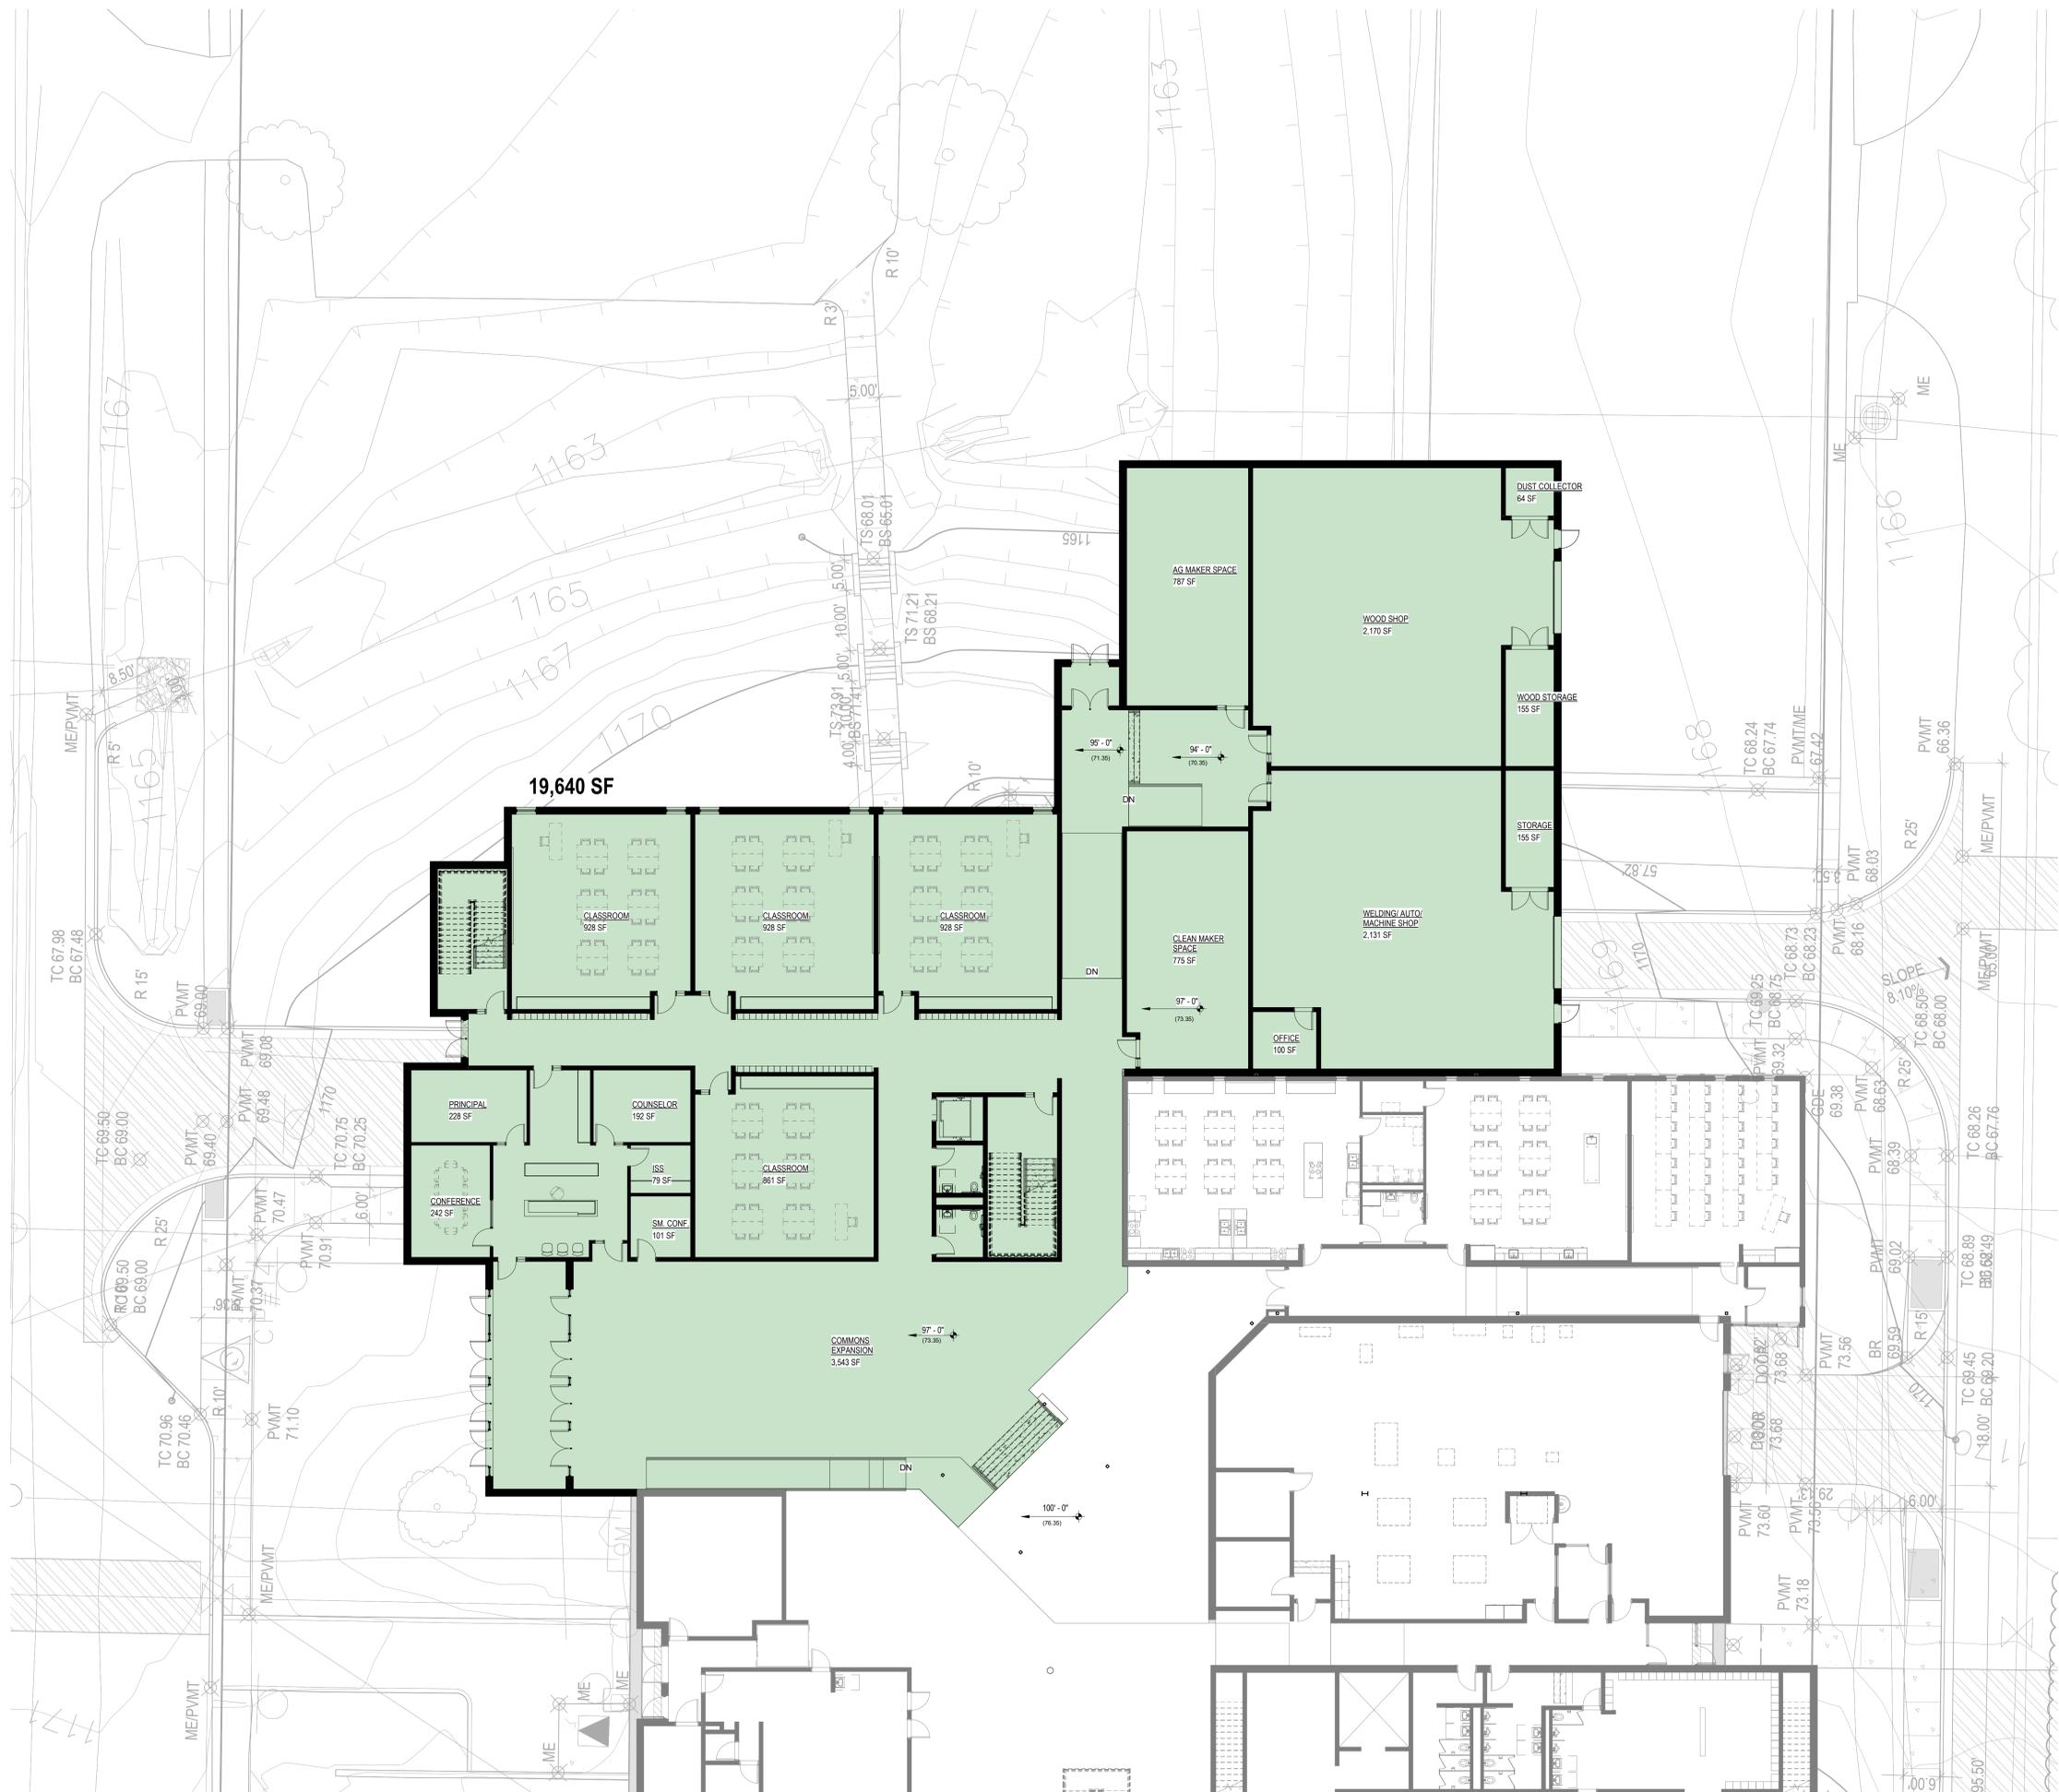

PROPOSED FIRST FLOOR PLAN
 SCALE: 3/32" = 1'-0"

Palmyra High School Addition & Renovation

425 F Street
 Palmyra, NE 68418


CE No.: 845-003-19

January 26, 2022

DRAFT
 PREPARED FOR PRELIMINARY
 SUBMISSION AND REVIEW ONLY --
 NOT FOR CONSTRUCTION.

Proposed First Floor Plan

A0.7

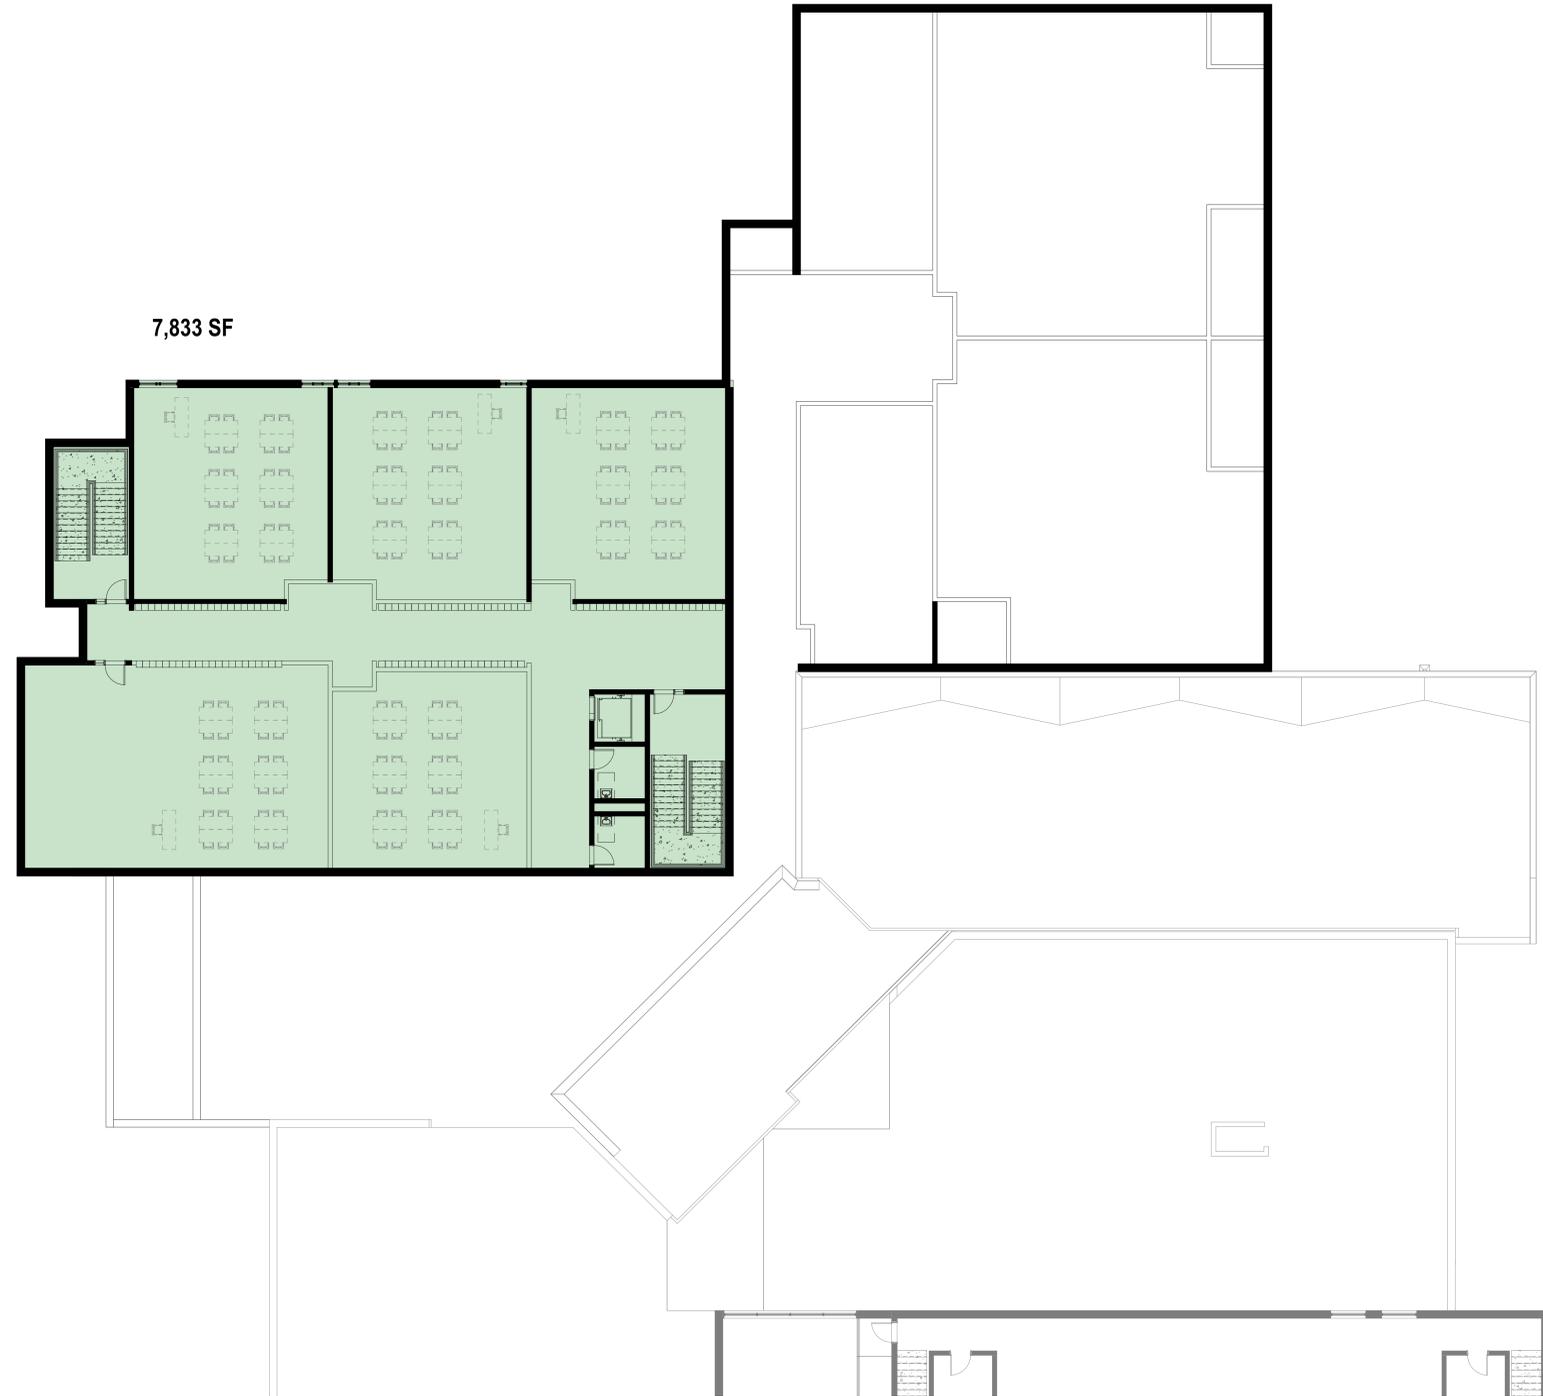

**Palmyra High School
Addition & Renovation**

425 F Street
Palmyra, NE 68418

CE No.: 845-003-19

January 26, 2022

DRAFT
PREPARED FOR PRELIMINARY
SUBMISSION AND REVIEW ONLY --
NOT FOR CONSTRUCTION.

Proposed Second Floor
Plan

A0.8

PROPOSED SECOND FLOOR PLAN
SCALE: 3/32" = 1'-0"



District OR-1: Home of the Panthers!

Upcoming Community Engagement and Board Meetings “Draft”

Updated April 2022

- **Monday, April 11th beginning @ 7:00 p.m.** District OR-1 Regular Meeting of the Board of Education. The meeting will be held at **Palmyra High School** in the media center.
- **Tuesday, April 19th beginning @ 6:00 p.m.**
 - District OR-1 will be hosting a Community Engagement meeting to discuss Facility Planning, the Strategic Planning Process, District Enrollment Study, and School Operations. *The meeting will be held at **Palmyra High School** in the media center.*
- **Monday, May 9th beginning @ 7:00 p.m.** District OR-1 Regular Meeting of the Board of Education. The meeting will be held at **Palmyra High School** in the media center.
- **Tuesday, May 17th:** District OR-1 will be hosting a Community Engagement meeting to discuss Facility Planning, the Strategic Planning Process, District Enrollment Study, and School Operations. *The meeting will be held at **Palmyra High School** in the media center.*
- **Monday, June 13th beginning @ 7:00 p.m.** District OR-1 Regular Meeting of the Board of Education. The meeting will be held at **Palmyra High School** in the media center.
- **Wednesday, June 15th beginning @ 6:00 p.m.**
 - District OR-1 will be hosting a Community Engagement meeting to discuss Facility Planning, the Strategic Planning Process, District Enrollment Study, and School Operations. *The meeting will be held at **Palmyra High School** in the media center. A building tour will follow the meeting for those who wish to see the facility.*
- **Future Meeting Dates, Times, and Locations:**
 - TBD
- **Strategic Overview Committee (SOC) Meetings:**
 - TBD

We thank you in advance for your support of our district and we look forward to seeing you at
these meetings

Go Panthers!!