

NAME:

AGENCY:

PHONE NUMBER:

EMAIL:

AREA:

KEVIN DOWD

WINDSTREAM ENGINEER

531-510-8951

kevin.s.dowd@windstream.com

Legend

New Bored Conduit	
New Plowed Conduit	
New Buried Cable	
New Aerial Cable	
Existing Conduit	
Existing Aerial Copper	
Existing Aerial Fiber	
Existing Buried Copper	
Existing Buried Fiber	
New Pedestal	
New Buried Vault	
New Cabinet	
New Down Guy and Anchor	
New Pole	
Removals	
Existing Pedestals	 
Existing Poles	 



PRIOR TO CONSTRUCTION:

CALL : 1-800-331-5666 OR 811 FOR LOCATION OF UNDERGROUND
TELEPHONE, ELECTRIC, GAS MAINS, CABLEVISION AND CITY OF
LINCOLN UTILITIES.


NOTE: EXISTING UNDERGROUND AND OVERHEAD UTILITIES AND DRAINAGE STRUCTURES HAVE BEEN PLOTTED FROM AVAILABLE INFORMATION AND THEREFORE, THEIR LOCATIONS MUST BE CONSIDERED APPROXIMATE ONLY. IT IS THE RESPONSIBILITY OF THE INDIVIDUAL CONTRACTORS TO EXACTLY LOCATE AND PROTECT EACH EXISTING UTILITY BEFORE AND DURING ACTUAL CONSTRUCTION.

PERMIT PLANS

LINCOLN, NE (2022)
WINDSTREAM
71502162 / 21SB1329189
PLACE DIVERSE CABLE ROUTE FOR DOANE UNIVERSITY
CRETE, NE

SHEET INDEX	
SHEET NO.	SHEET NAME
1	COVER
2	PERMIT PLANS

PERMITS REQUIRED	
TYPE	CONSTRUCTION
CITY	Y
COUNTY	N/A
STATE	N/A

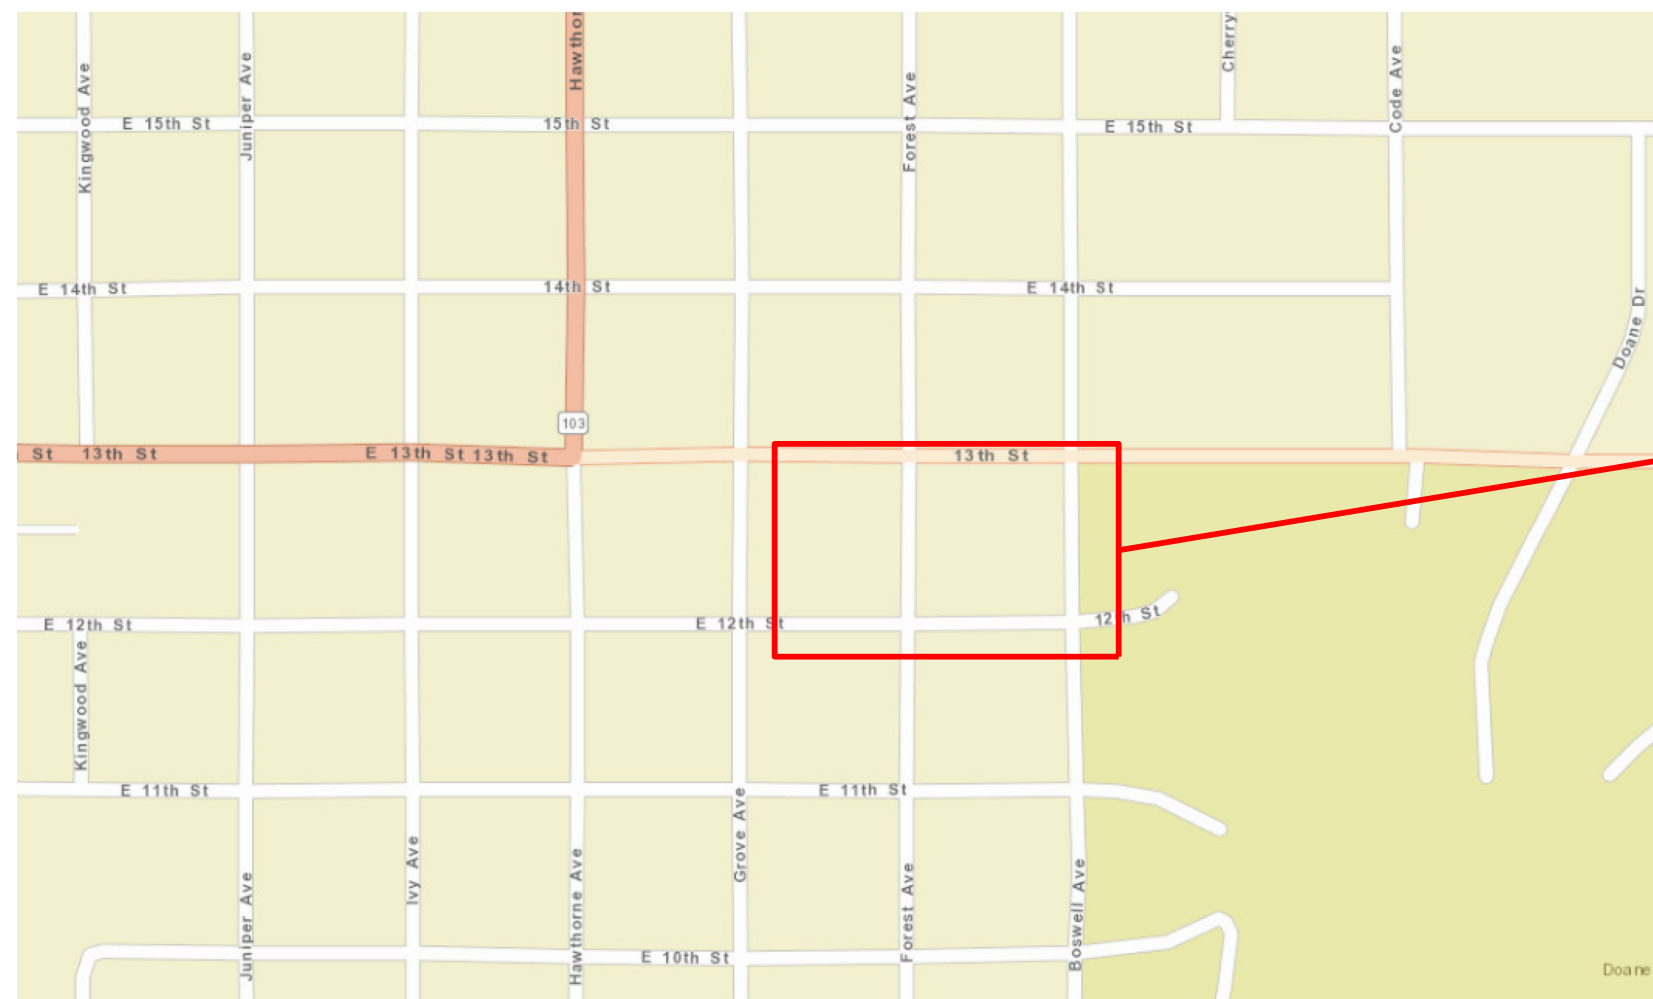


WORK AREA

COVER

FTBB: N/A	Job Description: PLACE FIBER FOR DOANE UNIVERSITY 21SB1329189 - (ORD 12935703) Project Manager: KEVIN S. DOWD 531-510-8951 Operations Manager: Requested By: N/A	Customer/Other Contacts: - Circuit ID: N/A	Work Order #: 715022162		Exchange: CRET District: NE1-Nebraska	Cut Sheet Req: N
AWGF: N/A			Date: 3/22/2022		Revision #: 0	Permit Req: Y
Geo Block: NELNCL			Engineer: KEVIN DOWD, P.E. Phone No: 531-510-8951		Revision Date: N/A Sheet 1 Of 2	MOP Req: Y
Tax District: 0001						Joint Work Req: N

NORTH

windstream

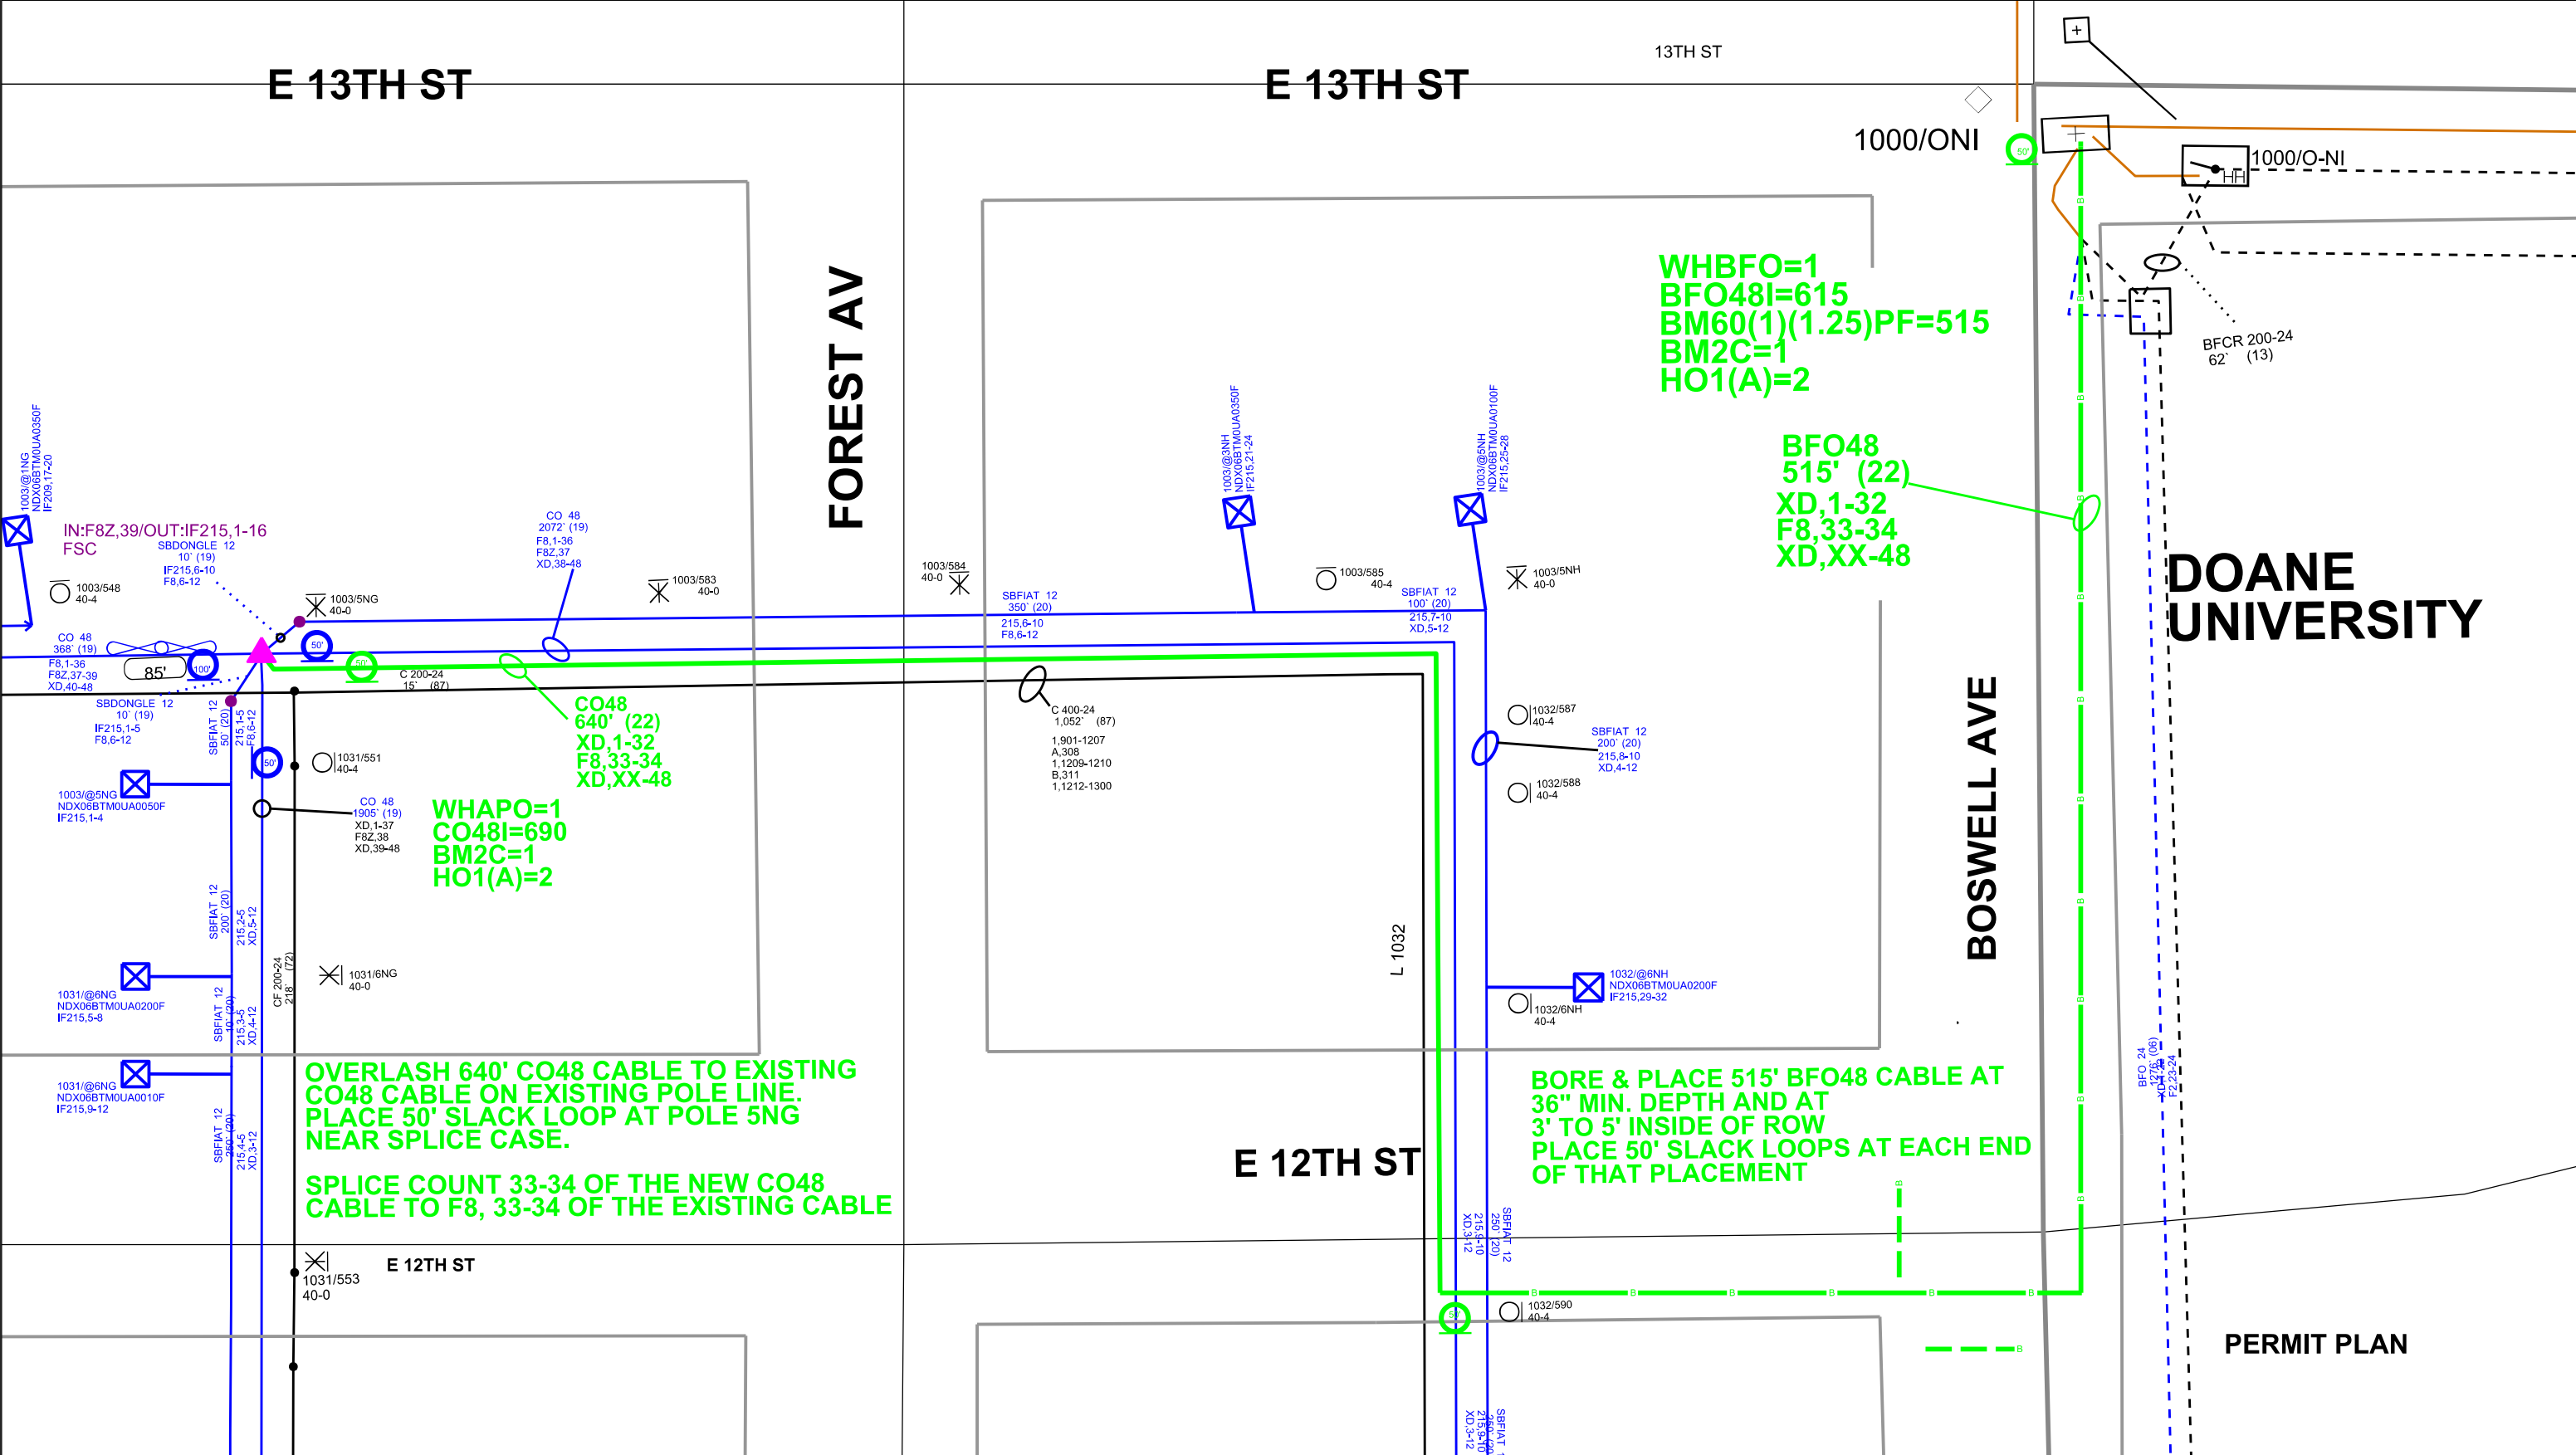

FTBB: N/A	Job Description: PLACE FIBER FOR DOANE UNIVERSITY	Customer/Other Contacts:
AWGF: N/A	21SB1329189 - (ORD 12935703)	
Geo Block: NELNCL	Project Manager: KEVIN S. DOWD 531-510-8951	
Tax District: 0001	Operations Manager:	
Requested By: N/A		
Circuit ID: N/A		

Work Order #: 715022162	Exchange: CRET District: NE1-Nebraska	Cut Sheet Req: N
Date: 3/22/2022	Revision #: 0	Permit Req: N
Engineer: KEVIN DOWD, P.E. Phone No: 531-510-8951	Revision Date: N/A Sheet 2 Of 2	MOP Req: Y
		Joint Work Req: N

NORTH

windstream