



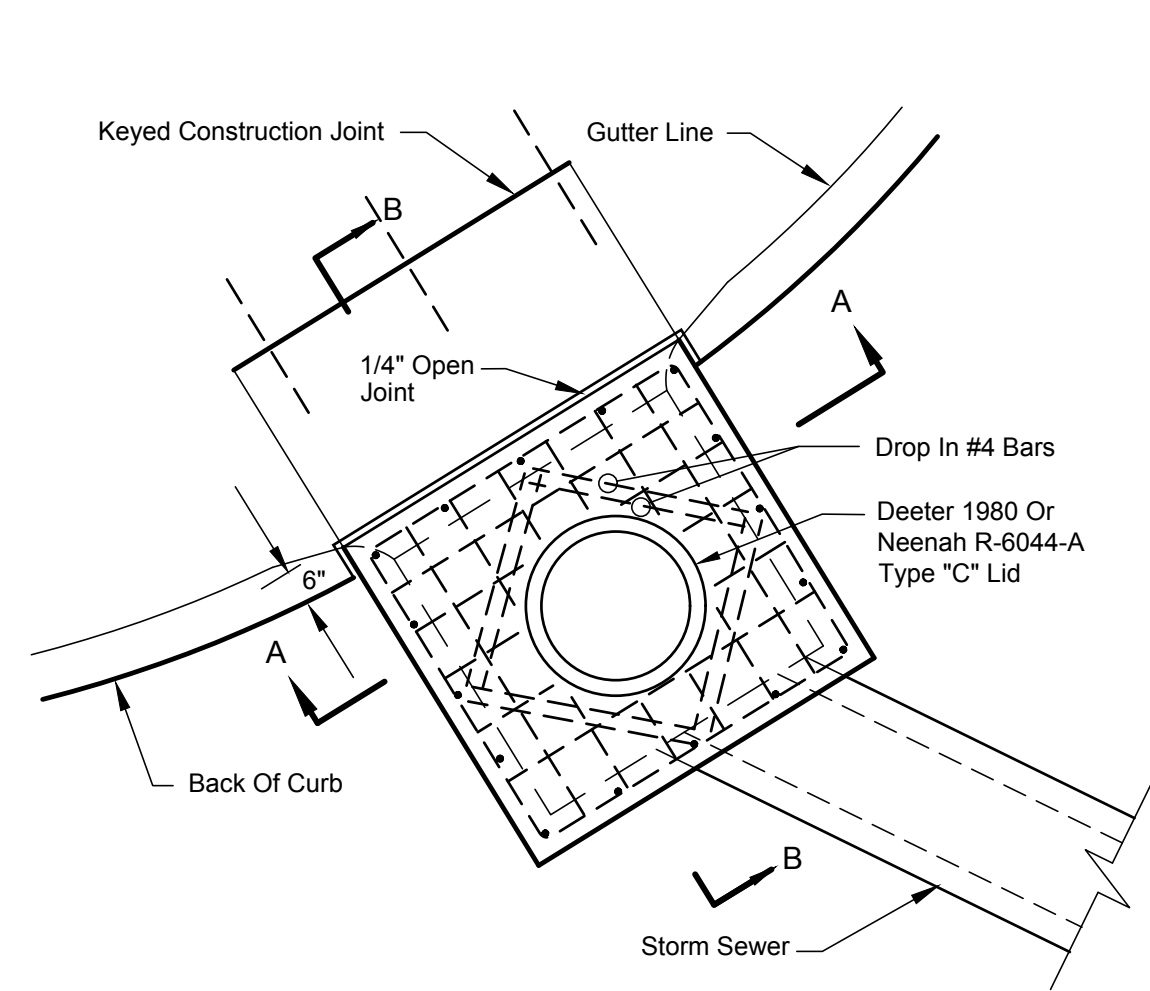

PLAN VIEW


6' OPEN THROAT INLET

NO SCALE

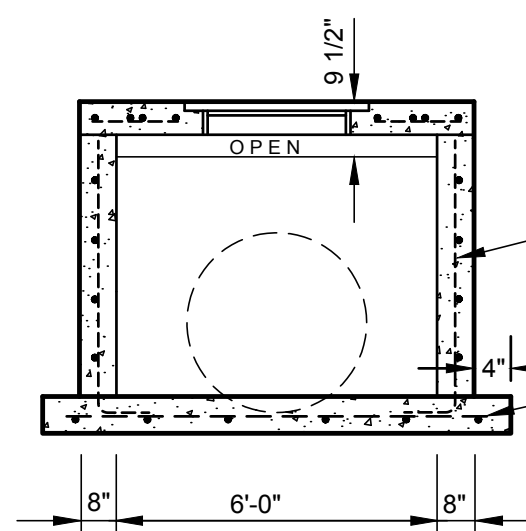


SECTION A-A

NOTE: Lift Hooks To Be Removed And Grouted.

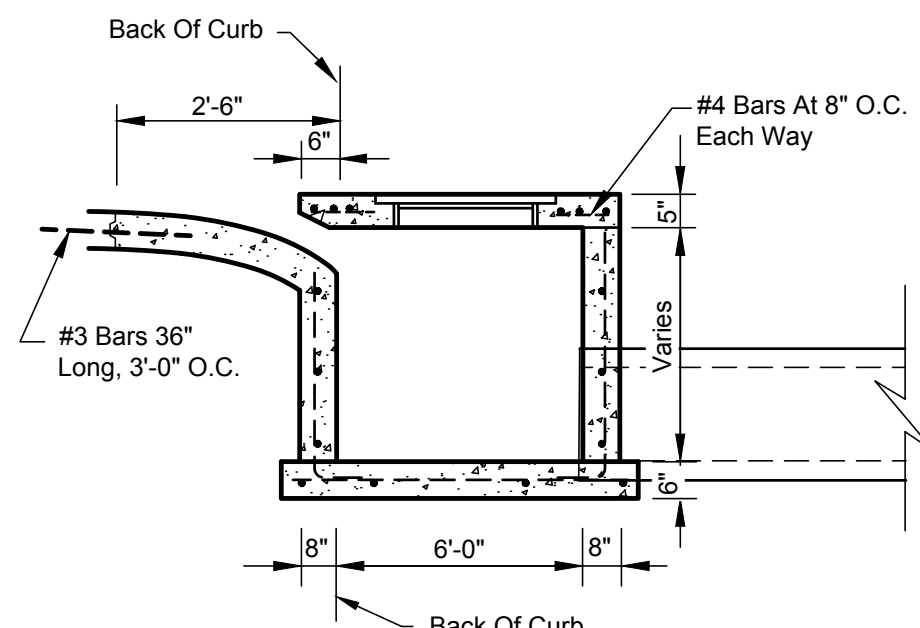


SECTION B-B

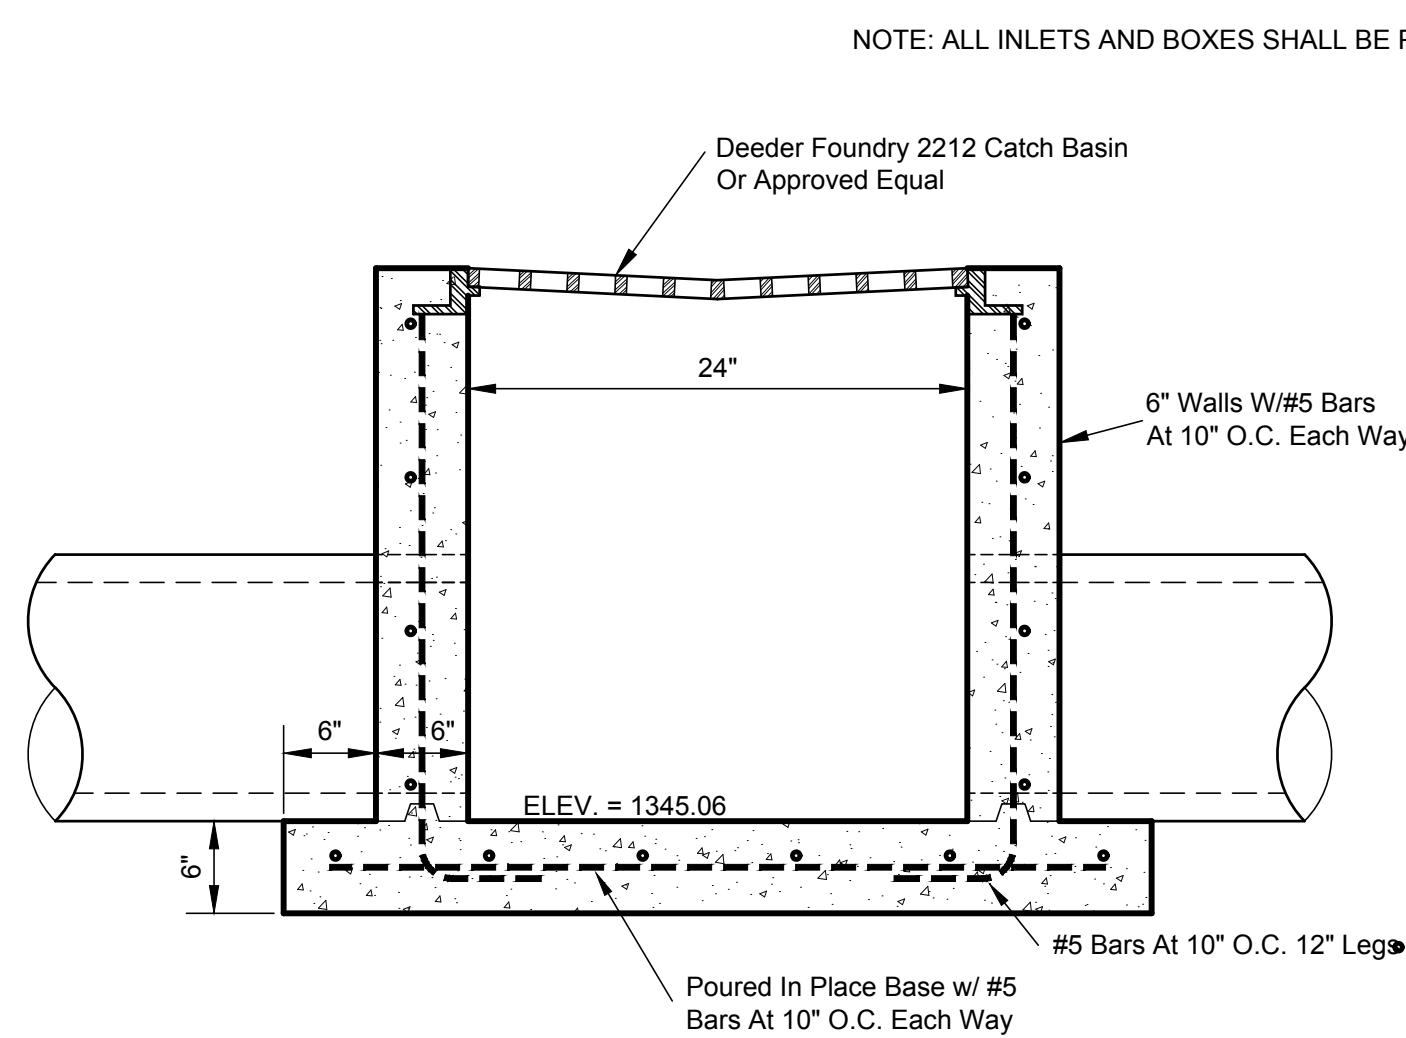


VERTICAL SECTION

AREA INLET DETAILS

NO SCALE

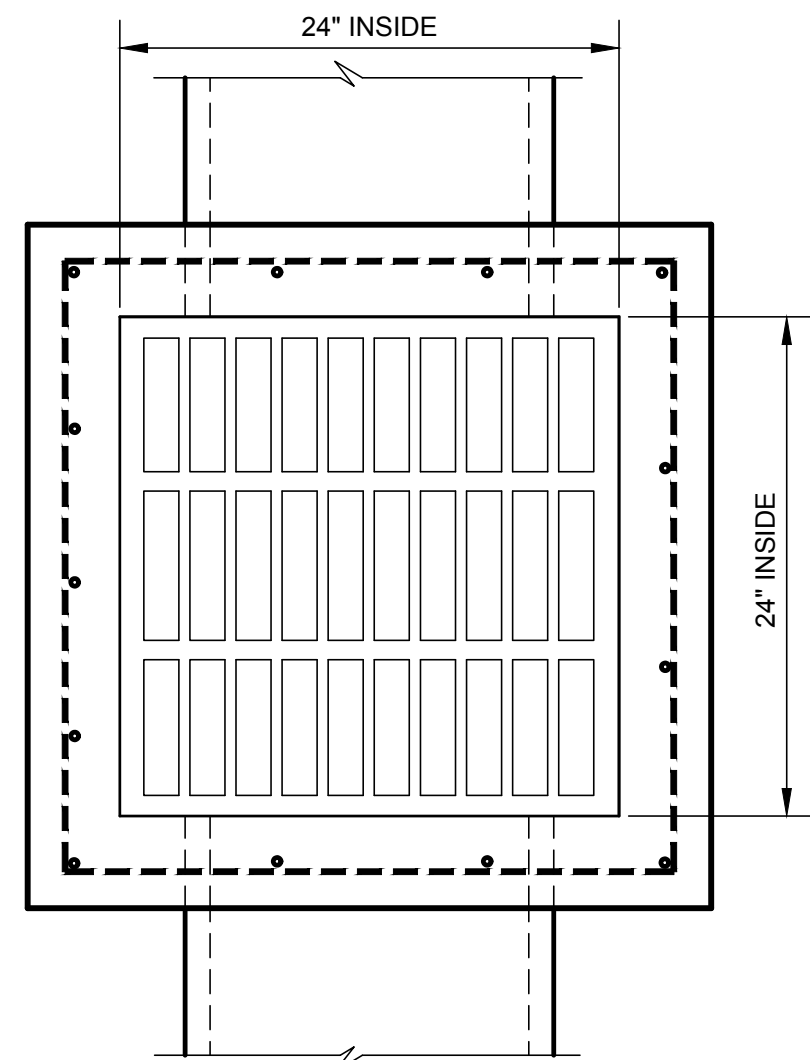


PLAN

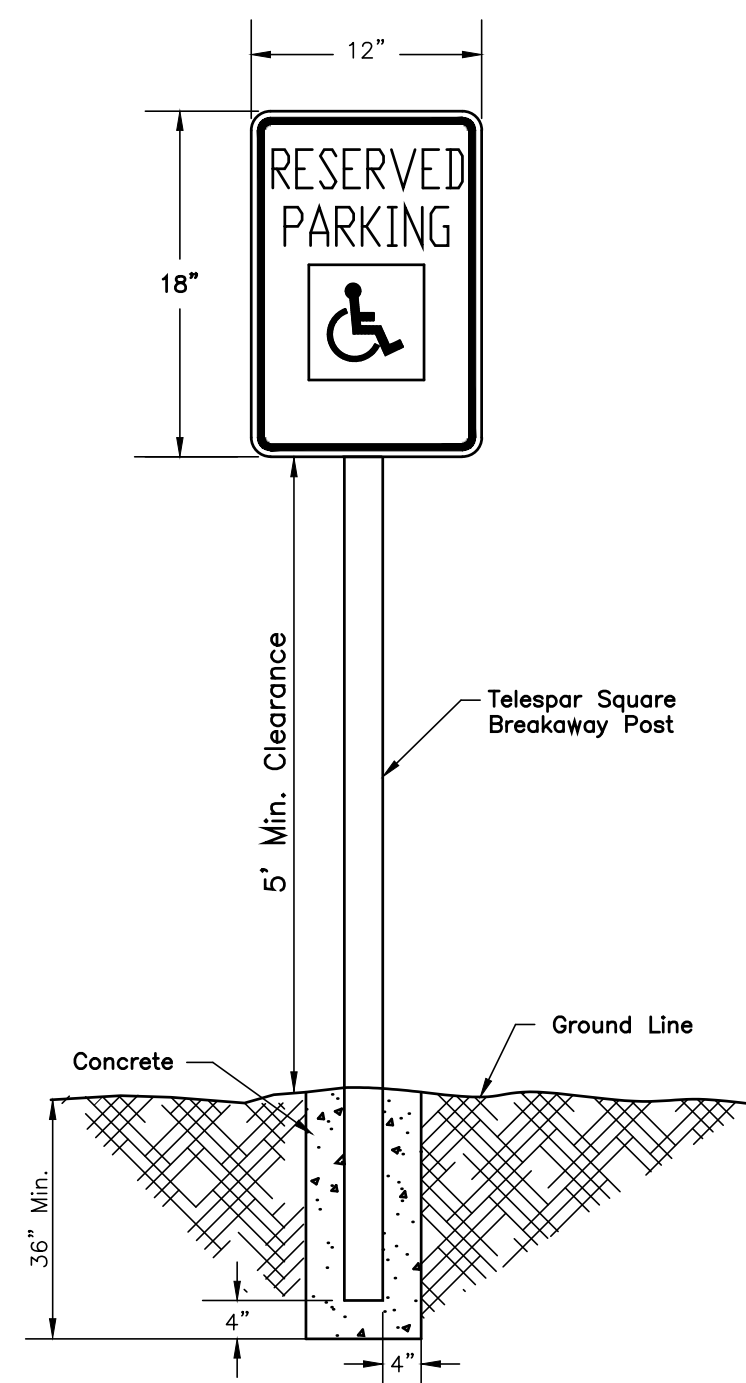

NOTE: Sign to Meet ADA & MUTCD Regulations

HANDICAP SIGNAGE


NO SCALE

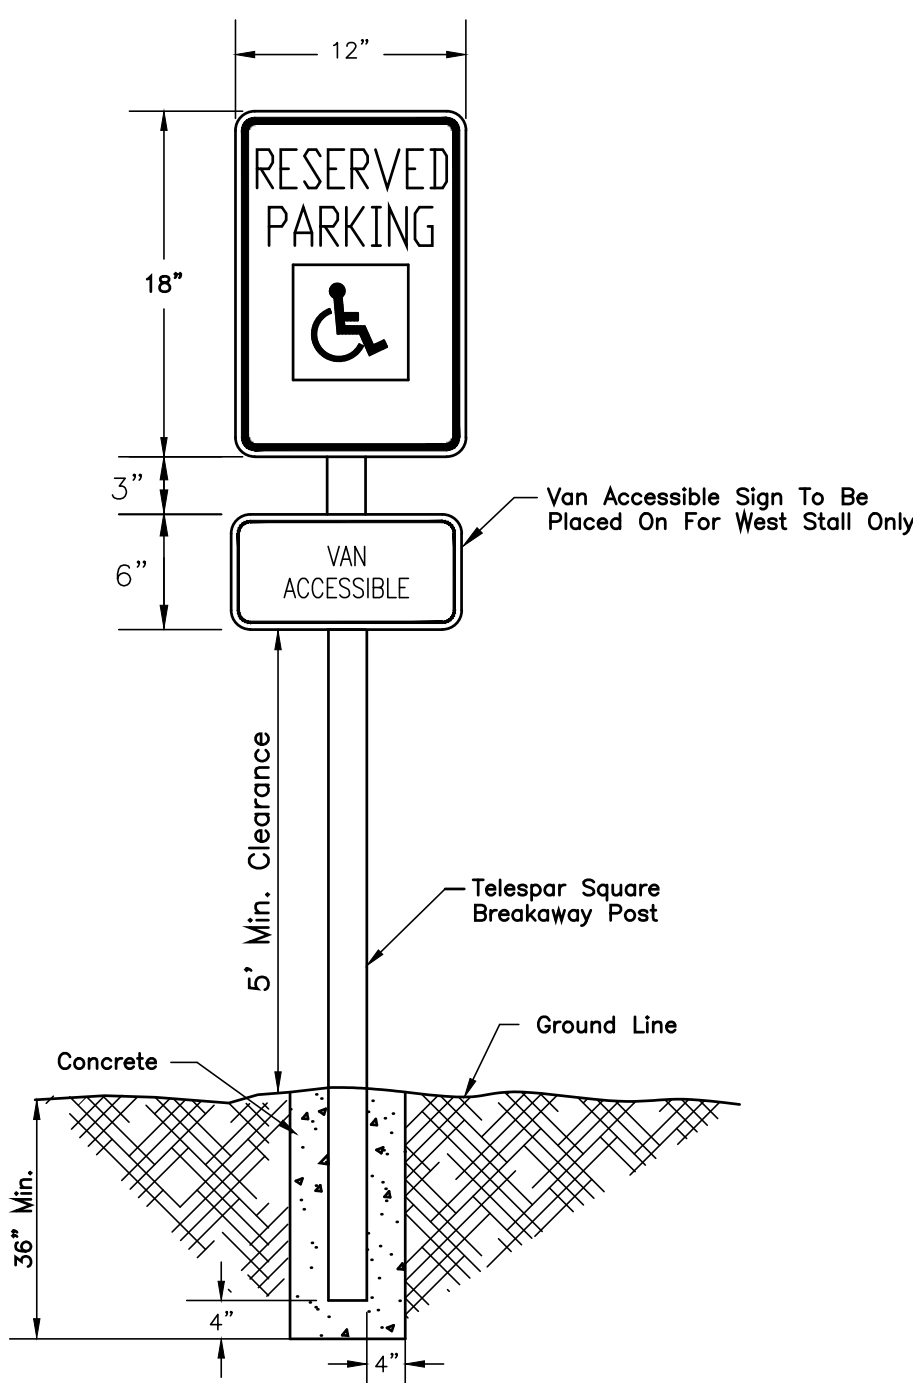

NOTE: Sign to Meet ADA & MUTCD Regulations

HANDICAP SIGNAGE

NO SCALE

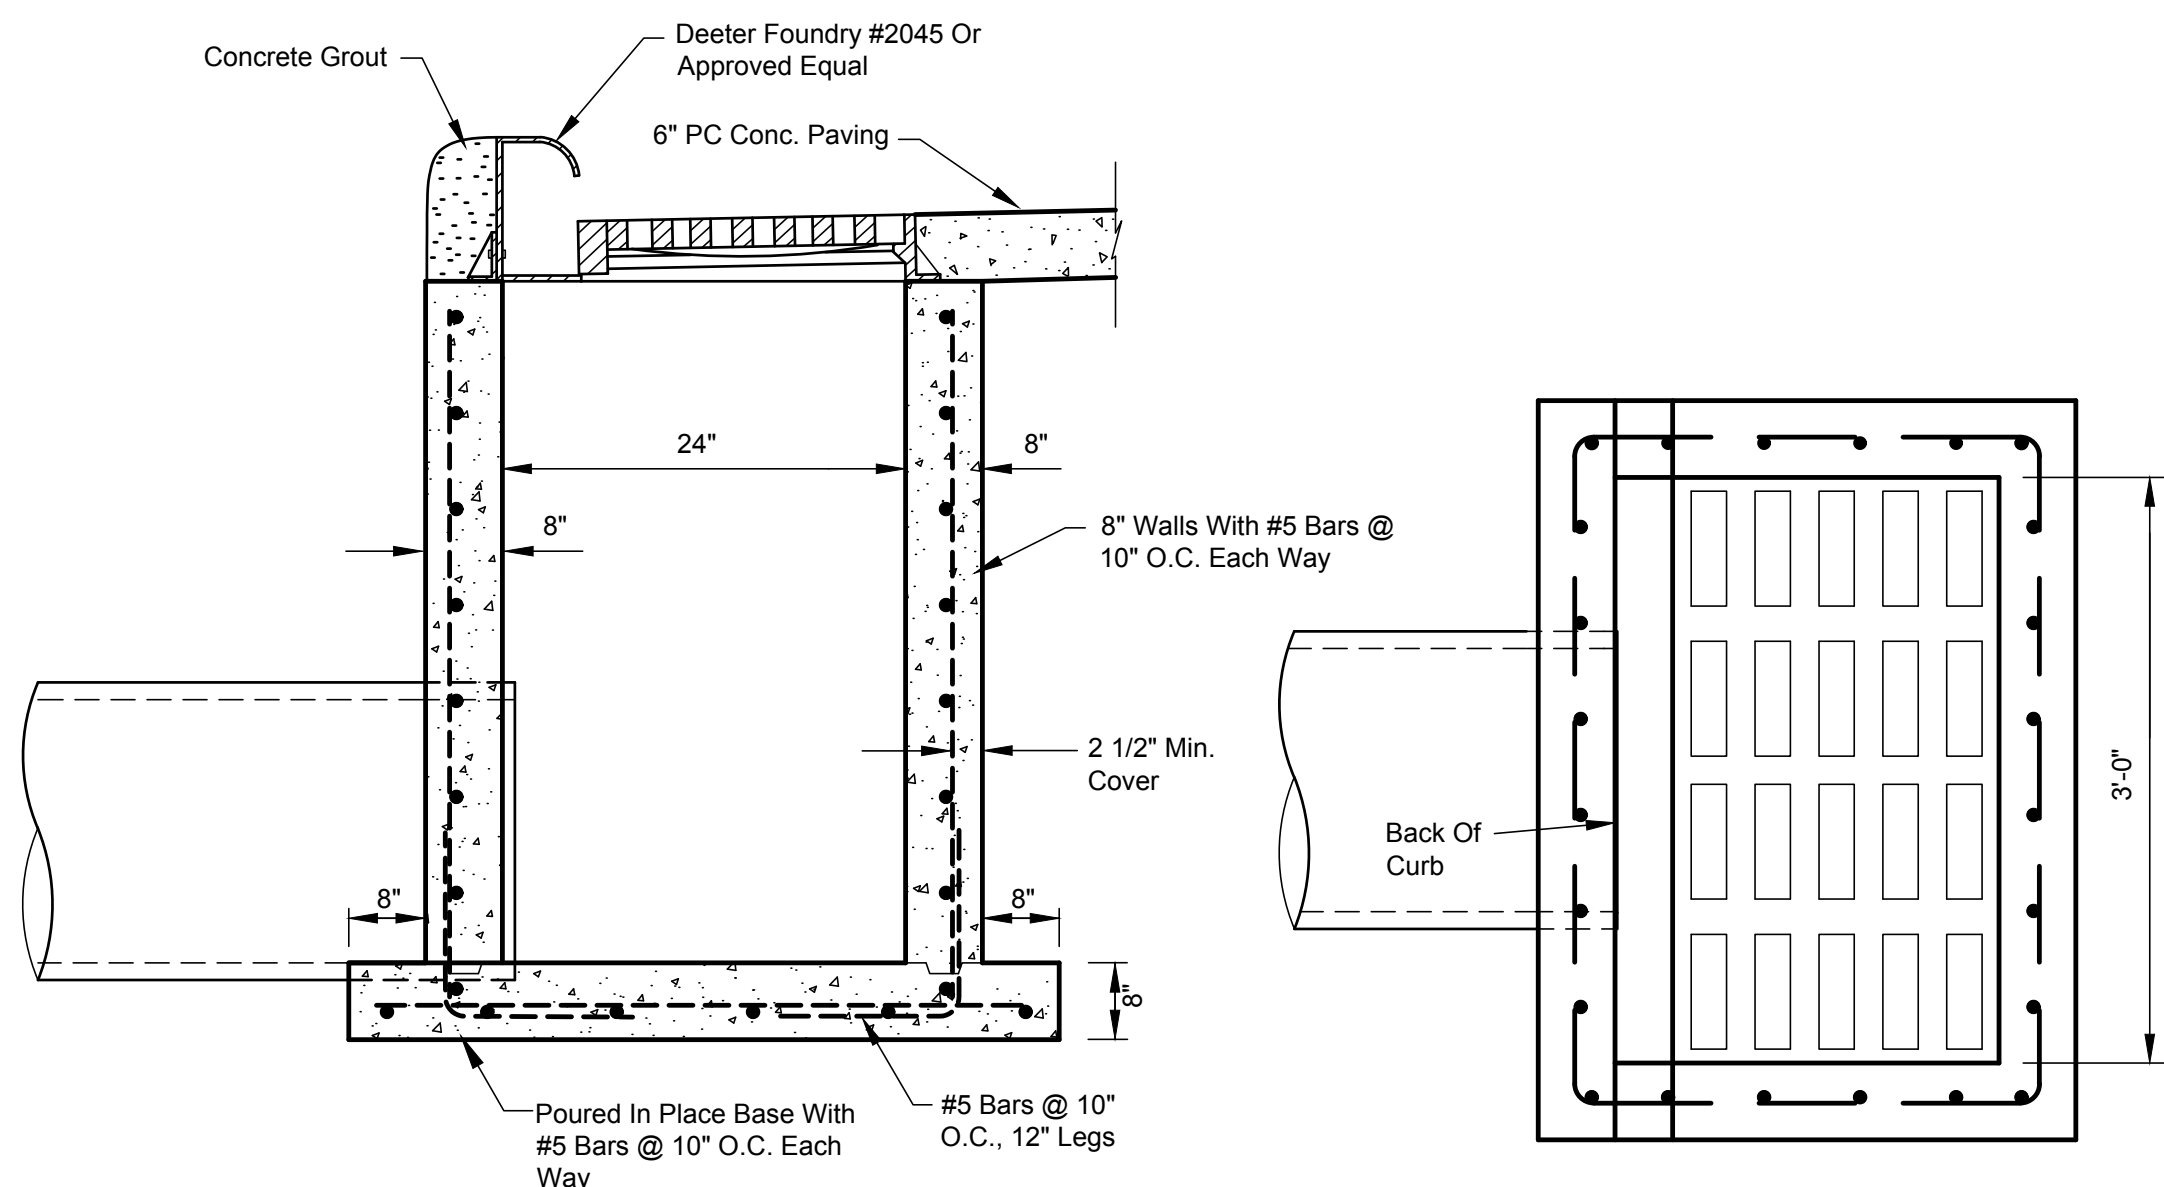

VERTICAL SECTION

NOTE: Cold Joints Shall Be Doweled #5 Bars @ 10\"/>

COMBINATION STORM SEWER INLET

NO SCALE

PLAN

PRELIMINARY - NOT FOR CONSTRUCTION

Diggers Hotline of Nebraska 1-800-331-5666

CITY OFFICE PASS THRU DRIVE
CRETE, NEBRASKA
SIGN & STORM SEWER DETAILS

DRN BY RTK
DATE 6/1/2022
SCALE AS SHOWN
PROJ. 226.343D
F.B. -

SHEET
4 of 5

GILMORE & ASSOCIATES INC.
Engineers-Surveyors
Phone (402) 564-2807
Fax (402) 564-2808
Box 455 2670 33rd Ave
Columbus, Nebraska 68602-0455

REVISIONS