



Windstream
LOCATION MAP
BOSWELL AVE

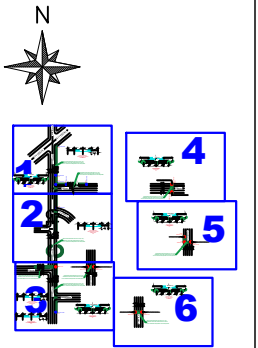


LEGEND	
	PROPOSED CONDUIT
	AERIAL OVERLASH
	SIDEWALK
	BOC
	EOP
	POLE
	POWER POLE

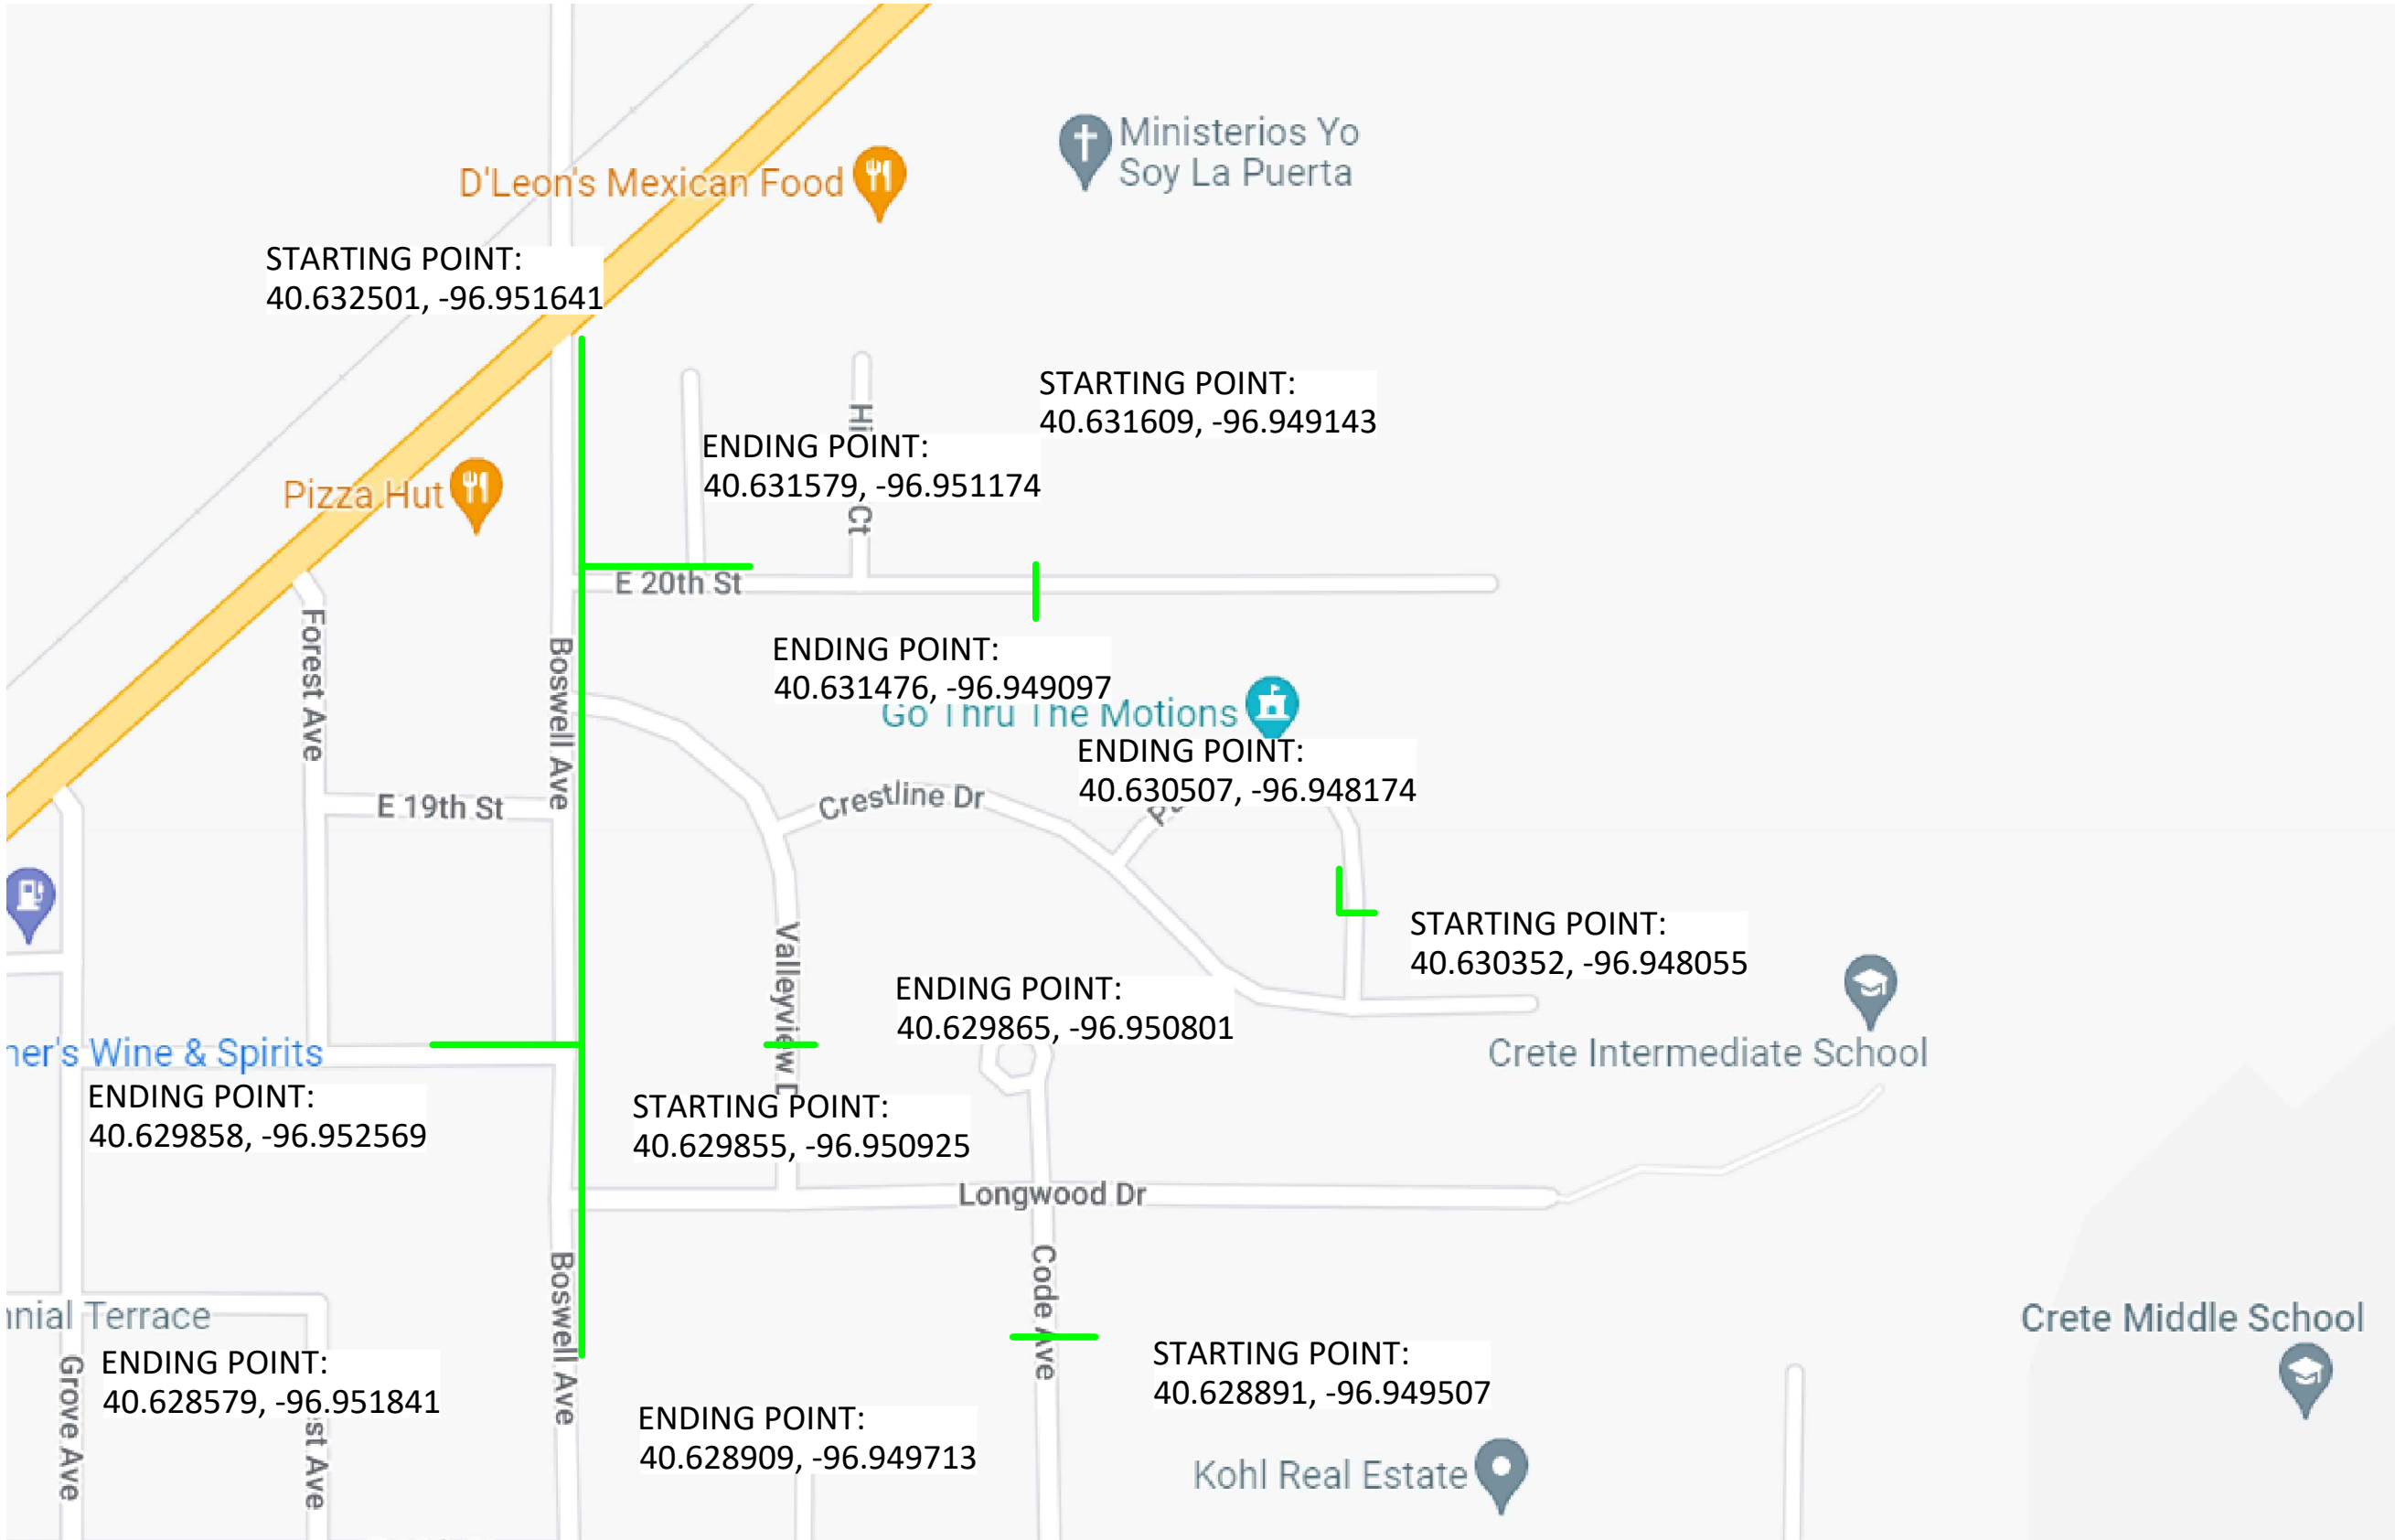

DATE CREATED: 7/17/22

DATE REVISED:

DRAWN BY: RAMTeCH

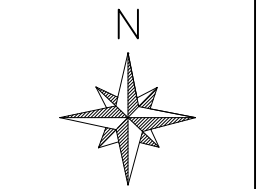

SCALE: NTS

COMPANY:
Windstream

SYSTEM:
CRETE, NE






PROJECT NUMBER:
715012490

DESCRIPTION:
FTTP GPON PERMIT

MAP:
LOCATION MAP

RAMTeCH

CITY PERMIT
BOSWELL AVE

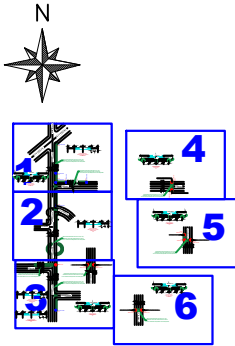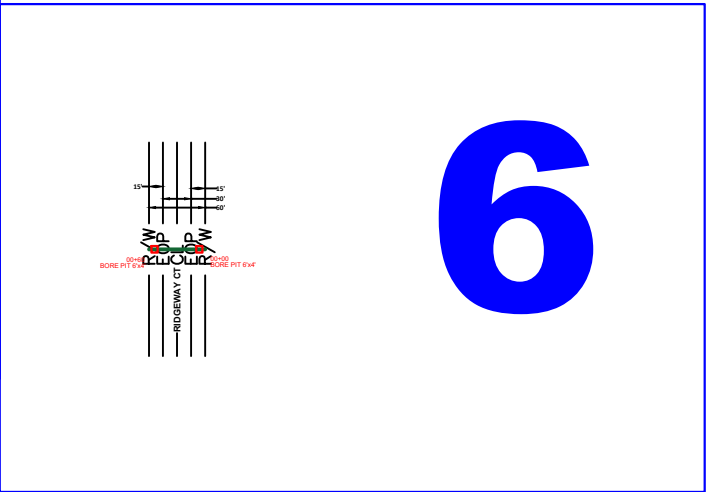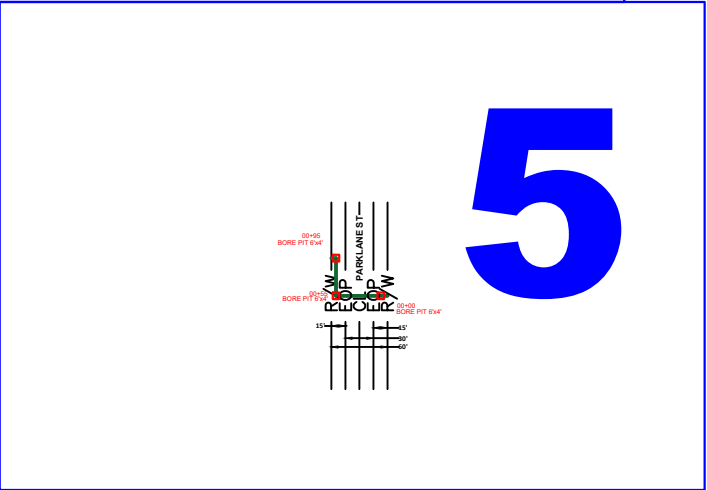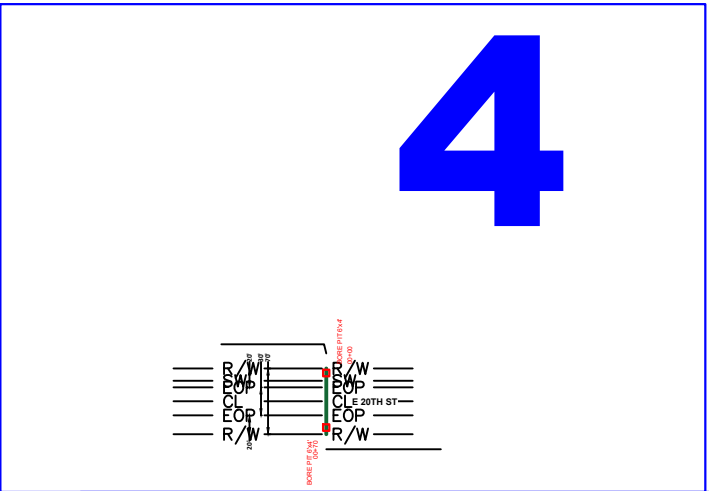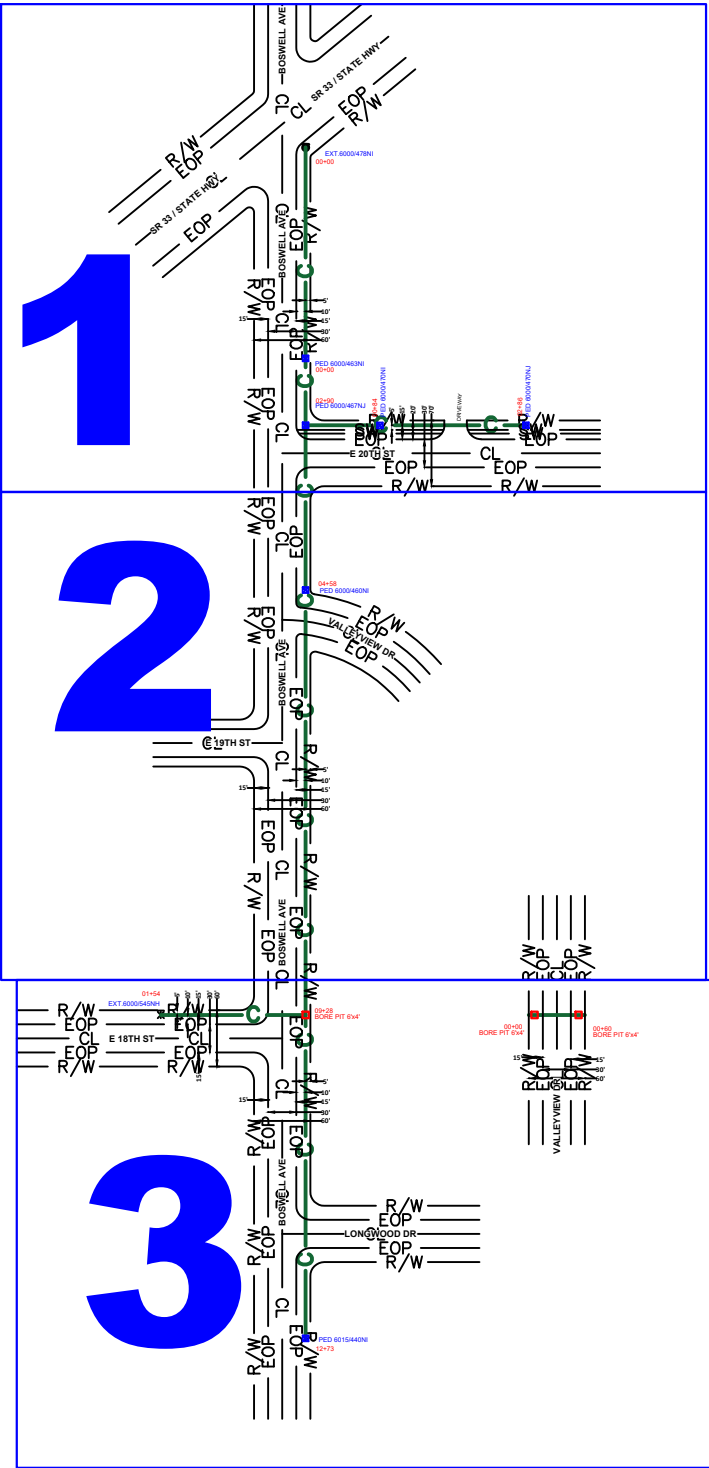


LEGEND	
	PROPOSED CONDUIT
	AERIAL OVERLASH
	SIDEWALK
	BOC
	EOP
	POLE
	POWER POLE



DATE CREATED: 7/17/22

DATE REVISED:

DRAWN BY: RAMTeCH

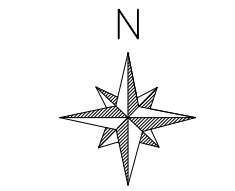

SCALE: NTS

COMPANY:
Windstream


SYSTEM:
CRETE, NE

PROJECT NUMBER:
715012490

DESCRIPTION:
FTTP GPON PERMIT

MAP:
KEY MAP

RAMTeCH

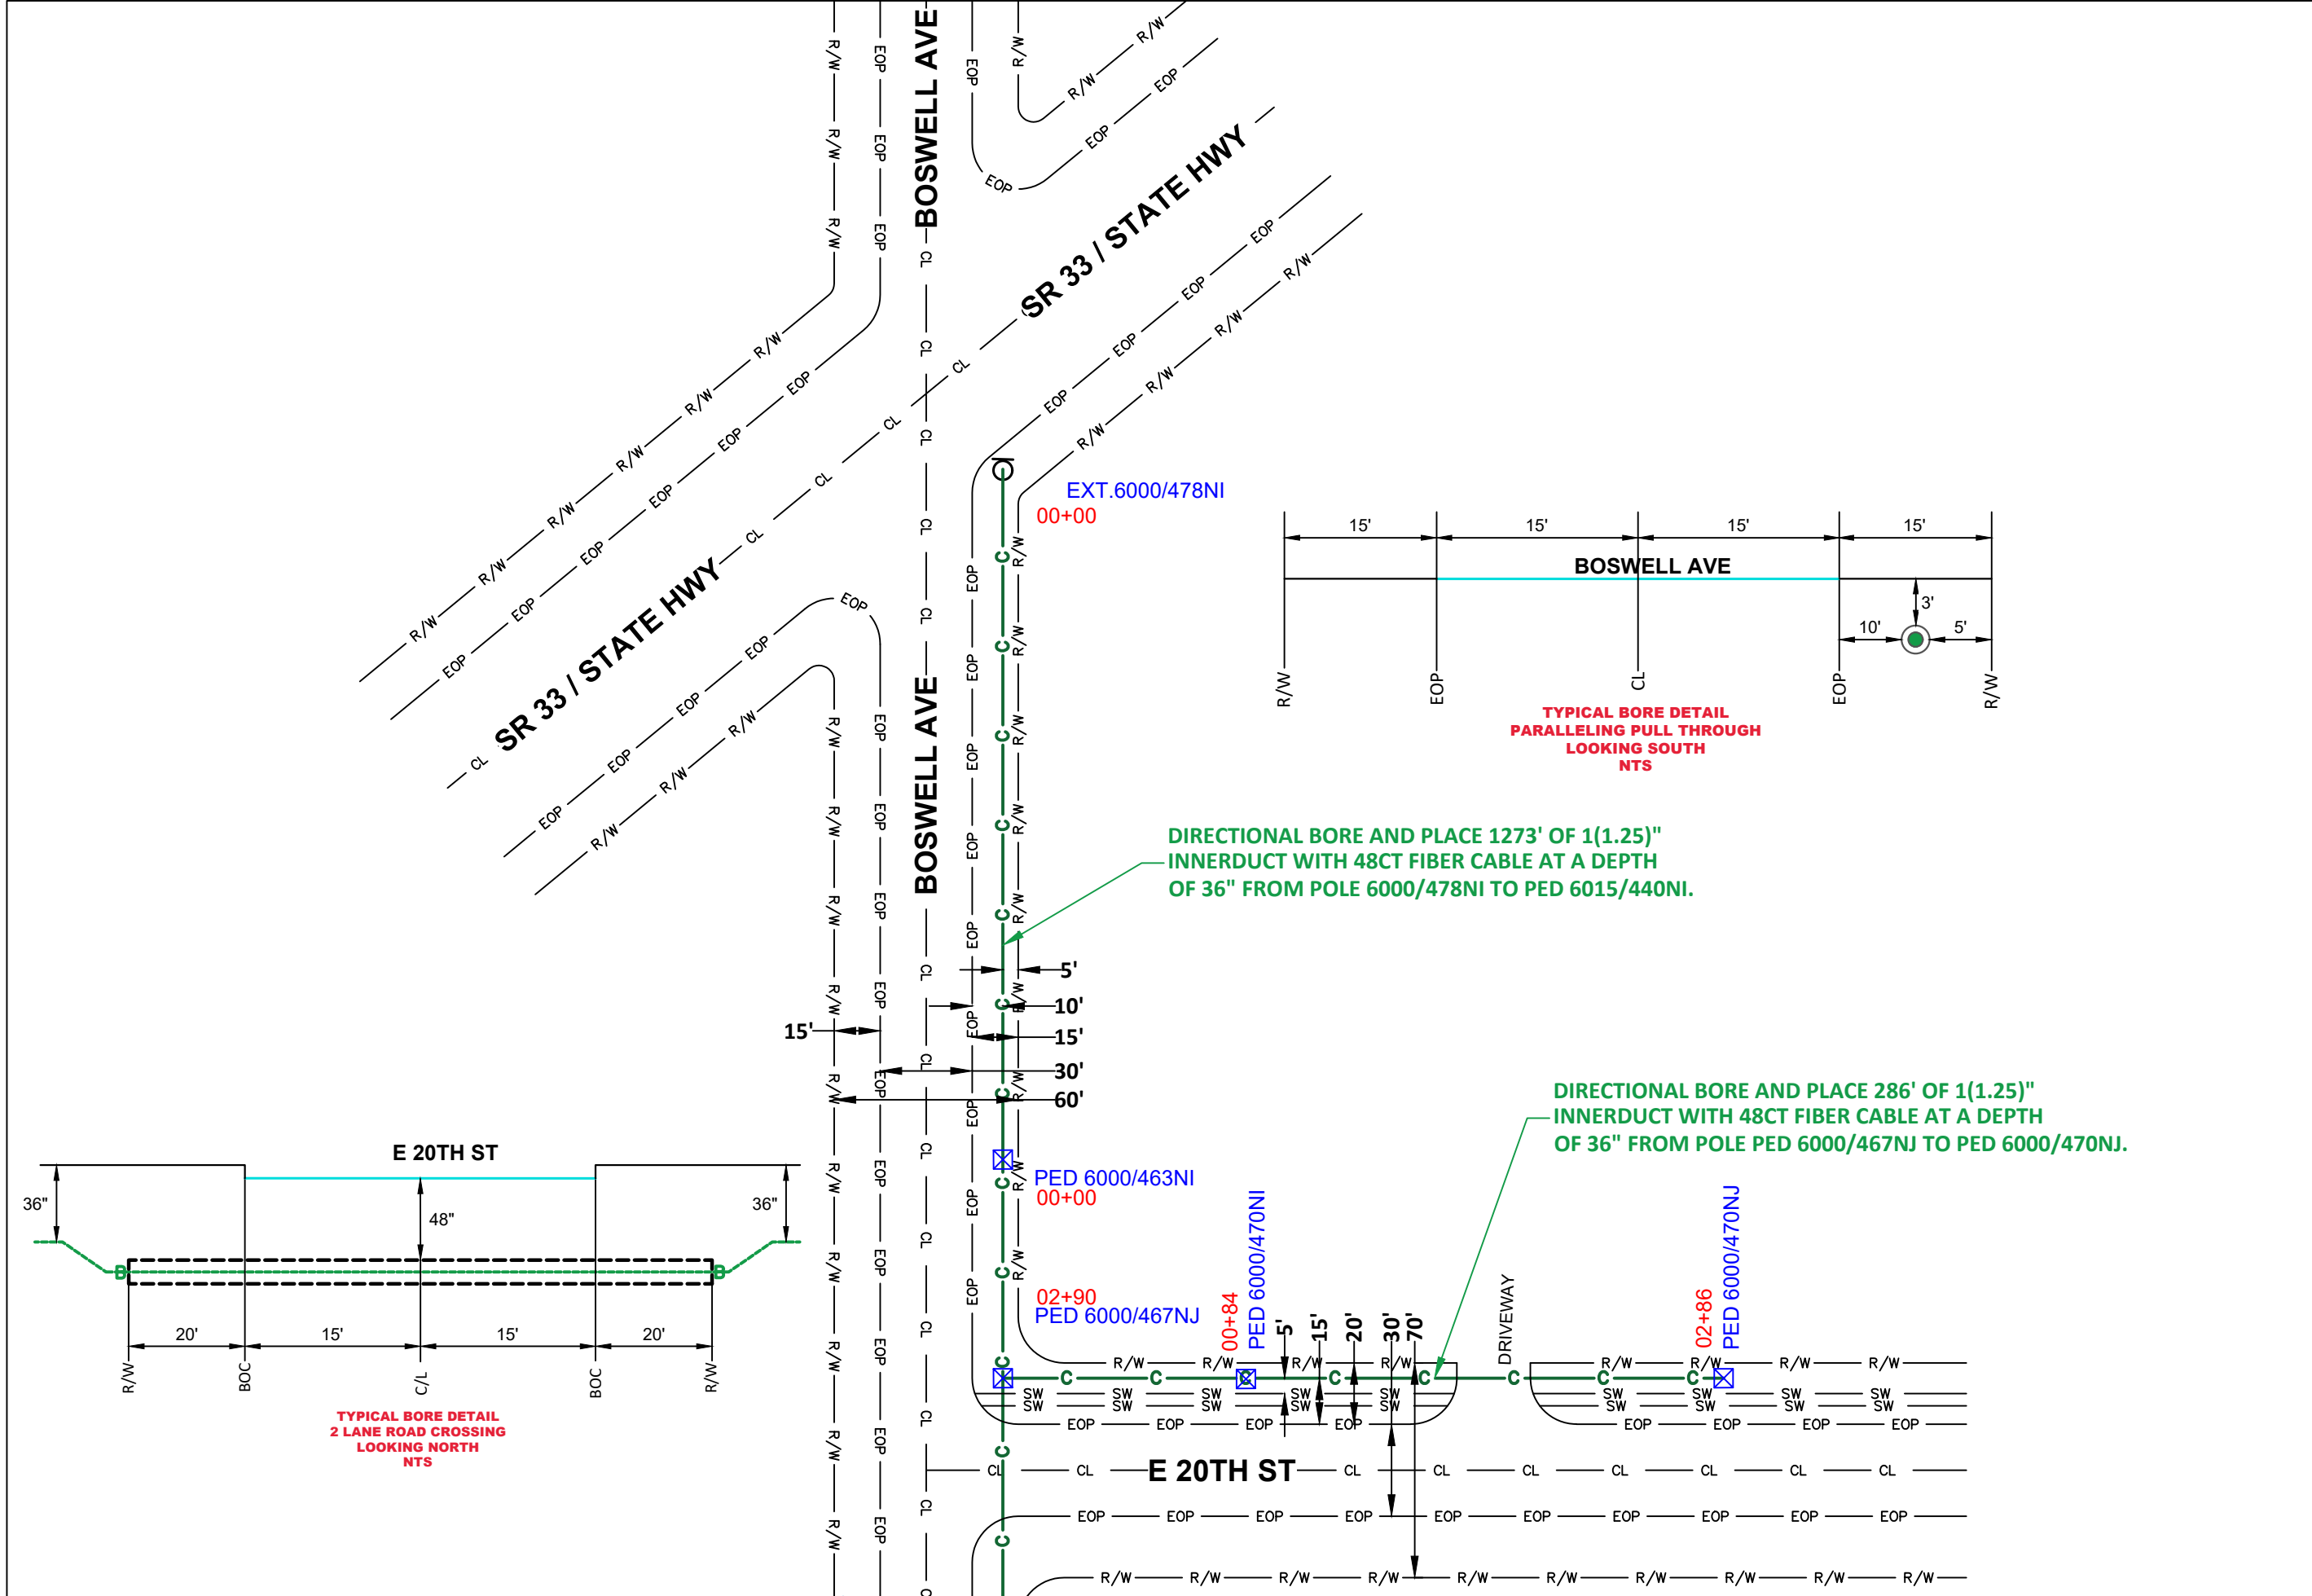

1

2

3

4

5

6

LEGEND

PROPOSED CONDUIT

AERIAL OVERLASH

DATE CREATED: 7/17/22





DATE REVISED:

DRAWN BY: RAMTeCH

SCALE: 1:50

COMPANY:
WindstreamSYSTEM:
CRETE, NEPROJECT NUMBER:
715012490DESCRIPTION:
FTTP GPON PERMITMAP:
1 OF 6

RAMTeCH

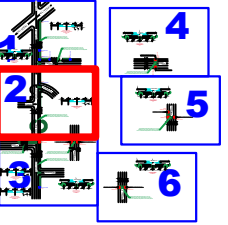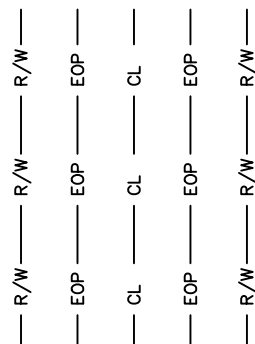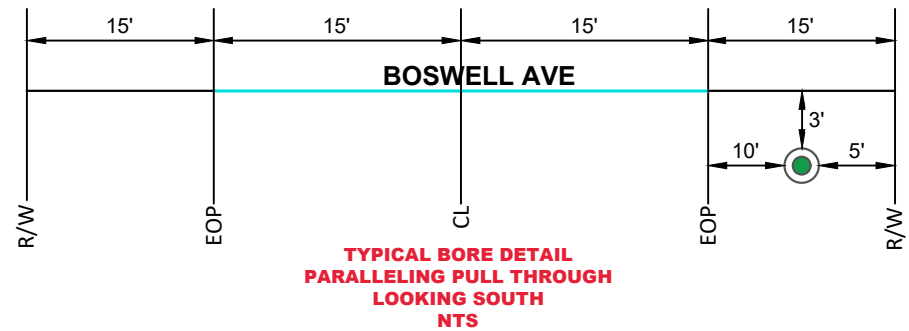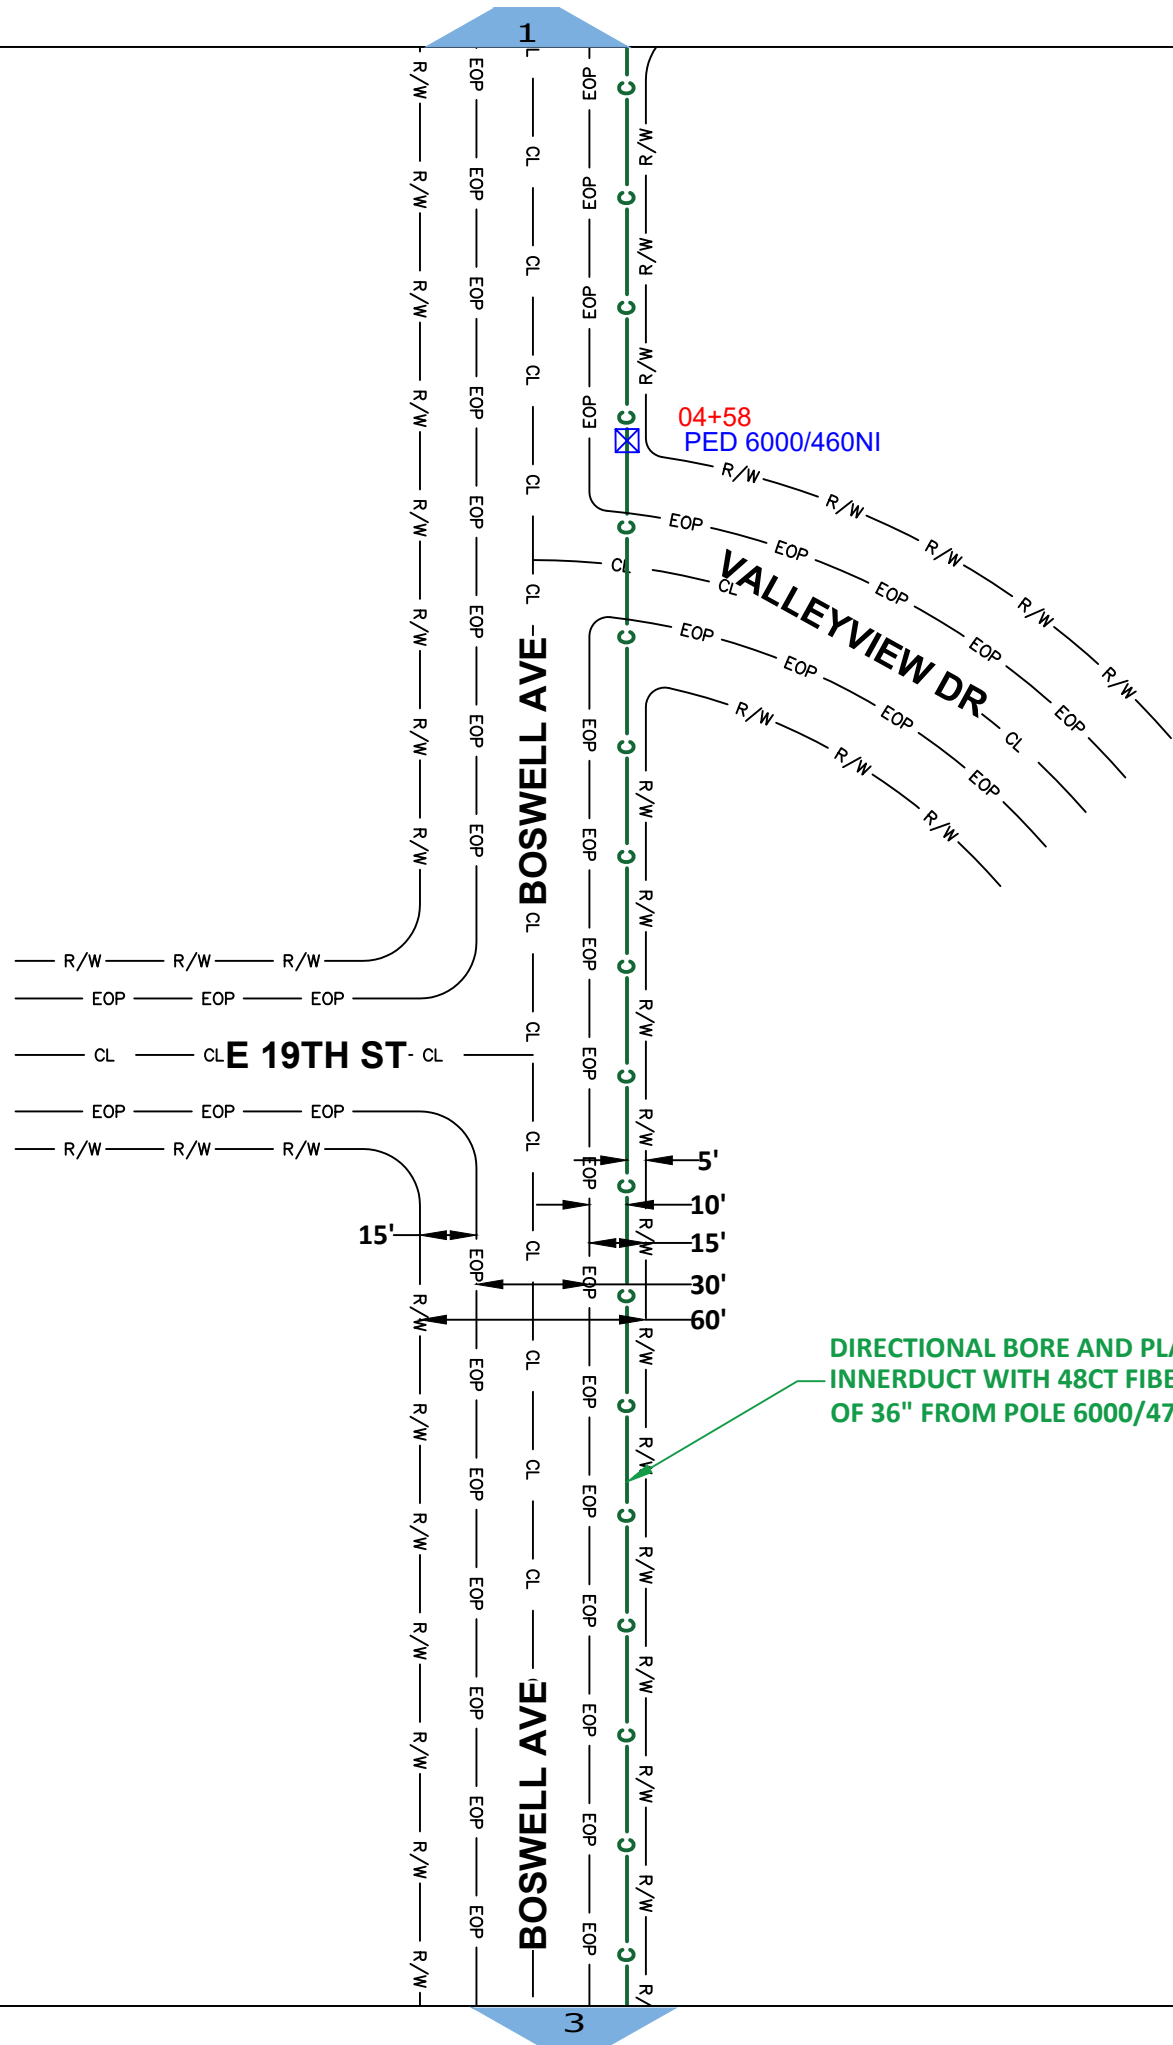

LEGEND

- PROPOSED CONDUIT
- AERIAL OVERLASH
- SIDWALK
- BOC
- EOP
- POLE
- POWER POLE



DATE CREATED: 7/17/22

DATE REVISED:

DRAWN BY: RAMTeCH



SCALE: 1:50

COMPANY:
Windstream

SYSTEM:
CRETE, NE


PROJECT NUMBER:
715012490

DESCRIPTION:
FTTP GPON PERMIT

MAP:

2 OF 6

RAMTeCH

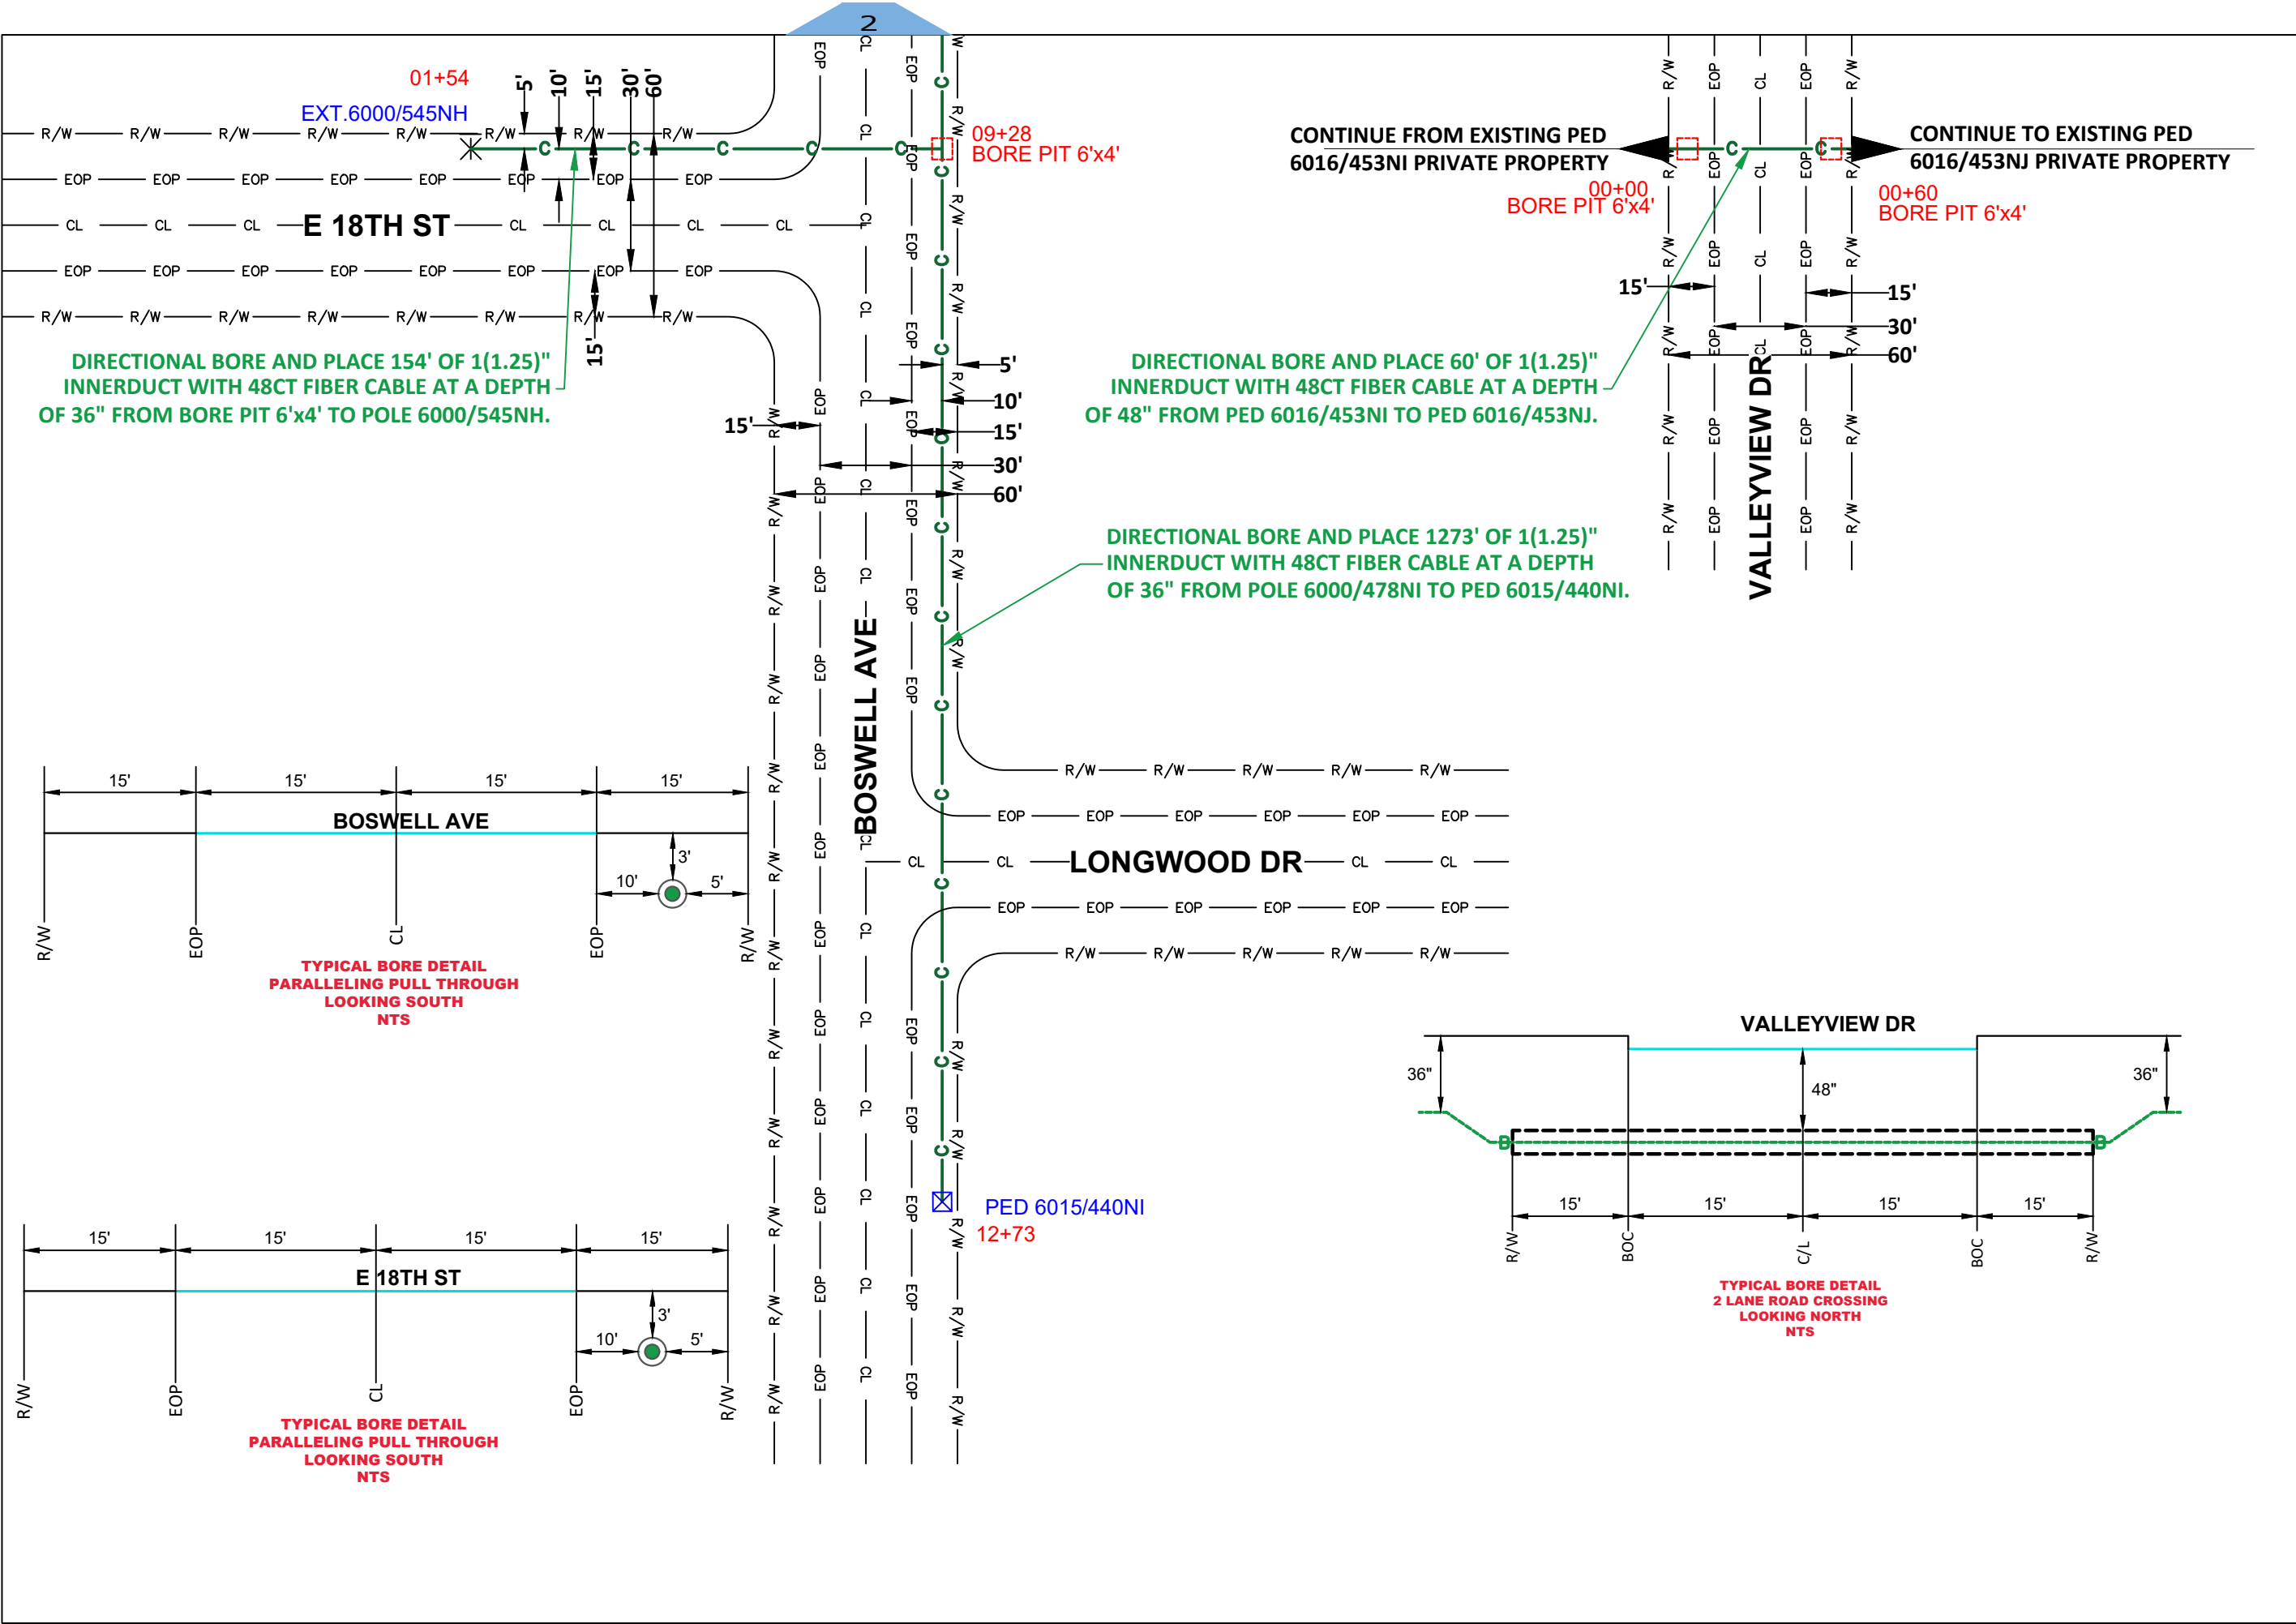

LEGEND

- PROPOSED CONDUIT
- AERIAL OVERLASH
- SIDWALK
- BOC
- EOP
- POLE
- POWER POLE

DATE CREATED: 7/17/22

DATE REVISED:

DRAWN BY: RAMTeCH

SCALE: 1:50

COMPANY:
Windstream

SYSTEM:
CRETE, NE




PROJECT NUMBER:
715012490

DESCRIPTION:
FTTP GPON PERMIT

MAP:

3 OF 6


RAMTeCH

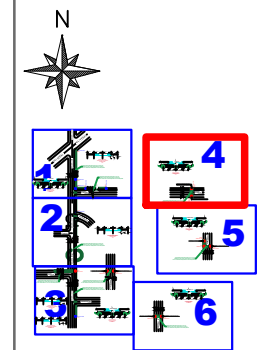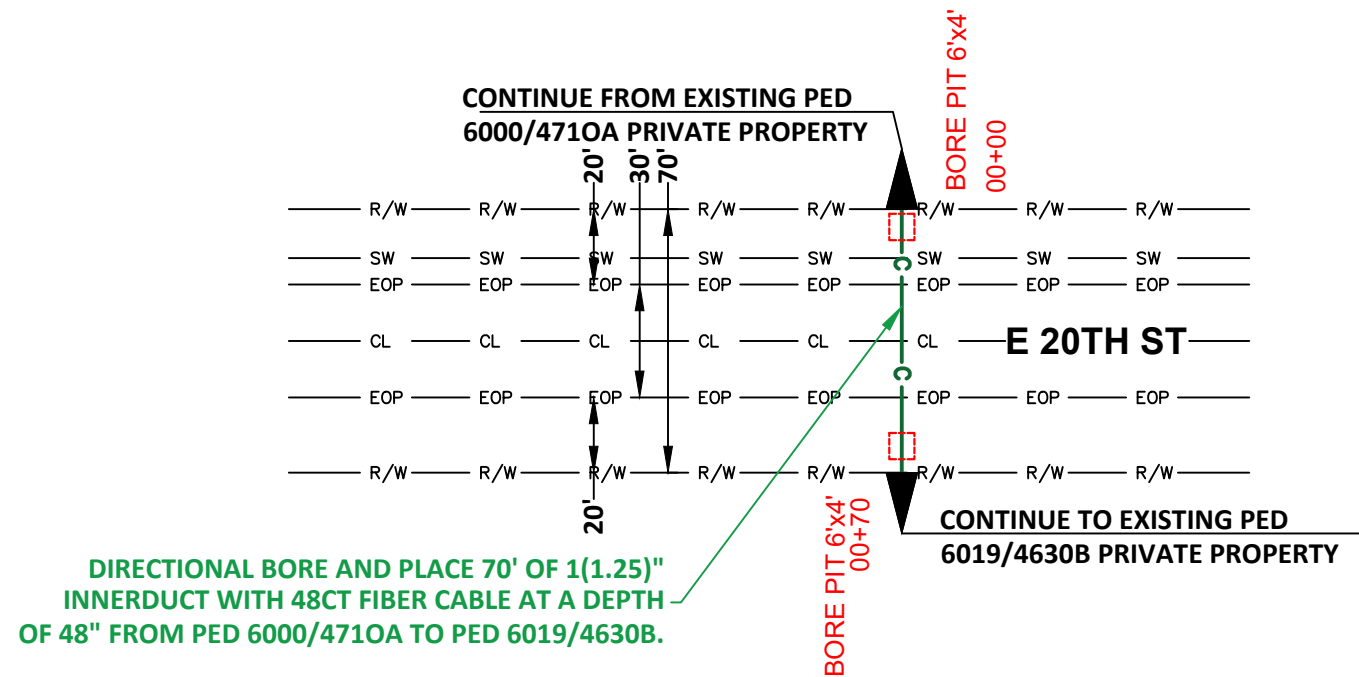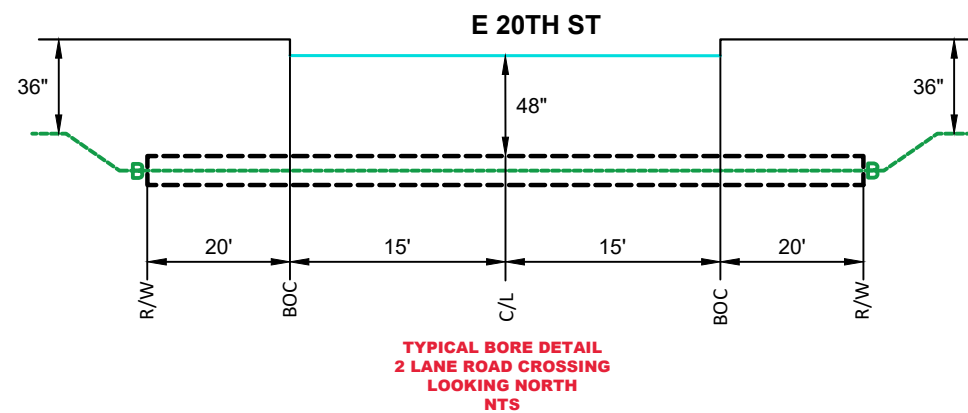




LEGEND	
	PROPOSED CONDUIT
	AERIAL OVERLASH
	SIDEWALK
	BOC
	EOP
	POLE
	POWER POLE



DATE CREATED:	7/17/22
DATE REVISED:	
DRAWN BY:	RAMTeCH

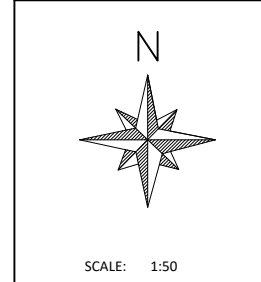

COMPANY:	Windstream
SYSTEM:	CRETE, NE
PROJECT NUMBER:	715012490
DESCRIPTION:	FTTP GPON PERMIT
MAP:	

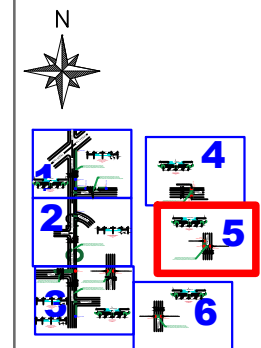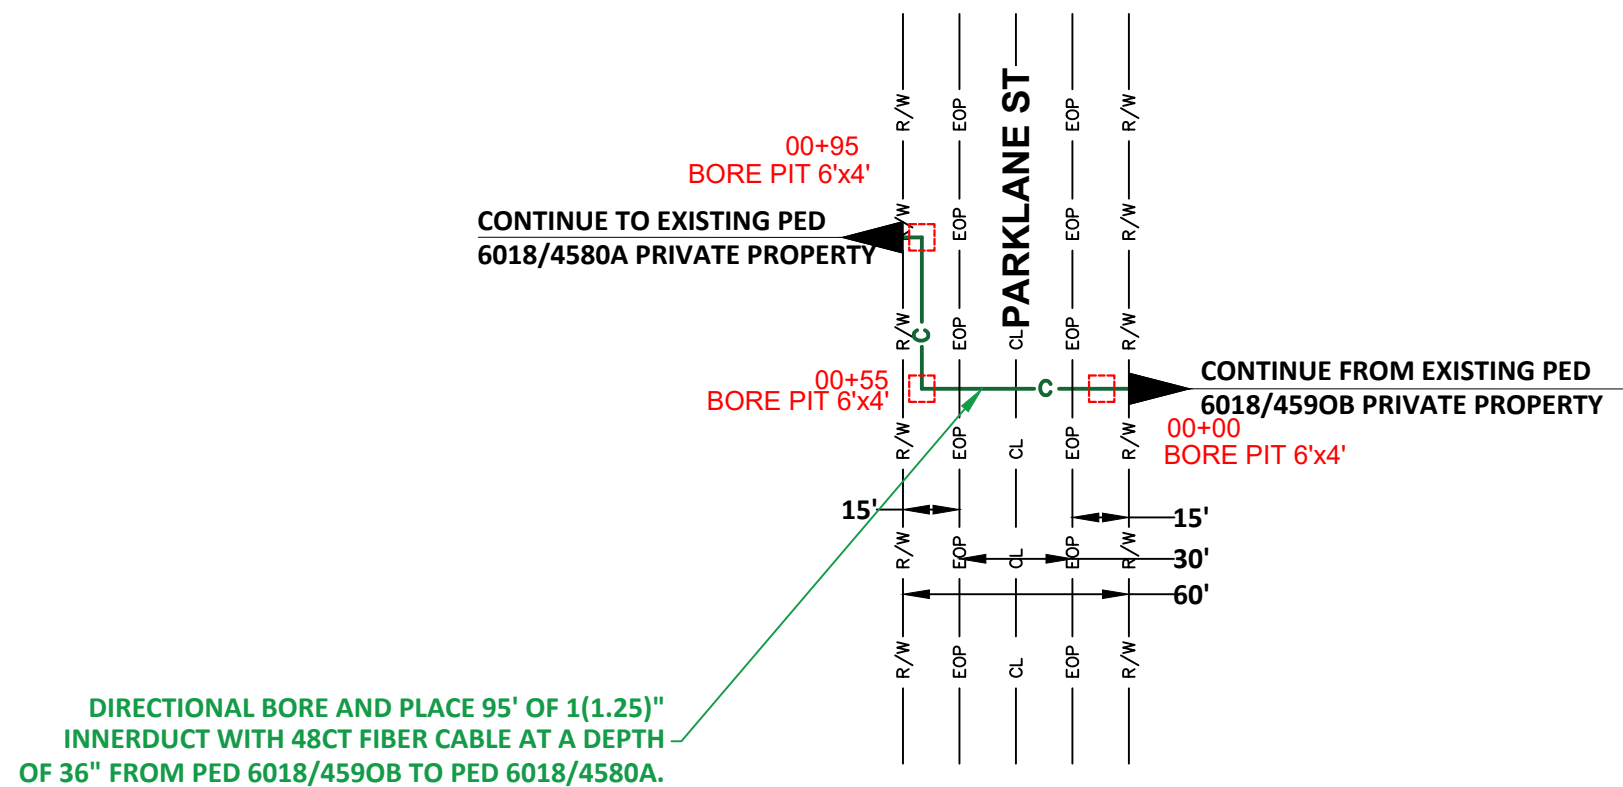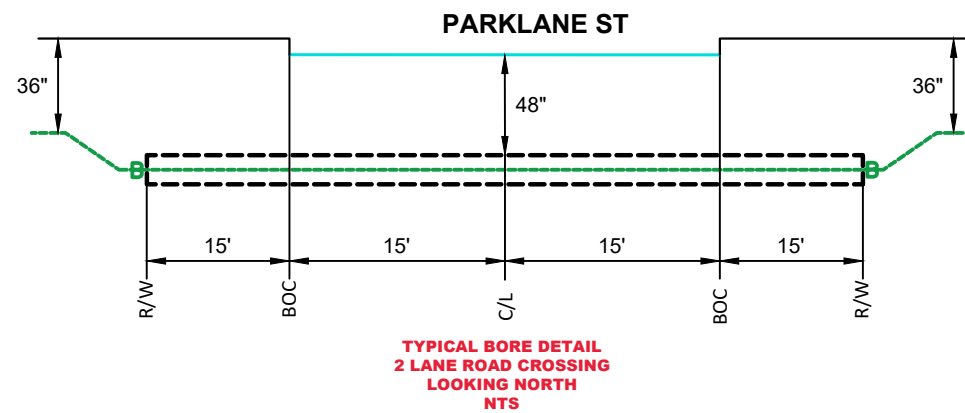


LEGEND	
	PROPOSED CONDUIT
	AERIAL OVERLASH
	SIDEWALK
	BOC
	EOP
	POLE
	POWER POLE



DATE CREATED: 7/17/22

DATE REVISED:

DRAWN BY: RAMTeCH

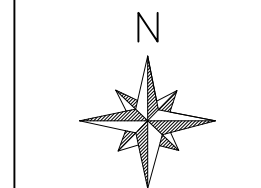

SCALE: 1:50

COMPANY:
Windstream

SYSTEM:
CRETE, NE

PROJECT NUMBER:
715012490

DESCRIPTION:
FTTP GPON PERMIT

MAP:

5 OF 6

RAMTeCH

RAMTeCH