


PROJECT NO: A25-06750
 DRAWN BY: TRE
 DATE: 2/27/2026

RIZER BLAIR DEVELOPMENT
 EXISTING CONDITIONS

olsson
 1103 Riverside Boulevard
 Norfolk, NE 68701
 olsson.com
 TEL 719.308.1476
 Olsson - Engineering
 Nebraska CDA #CA-0638

EXHIBIT
 TIF

DATE PLOTTED: 2/27/2026 10:58:11 AM

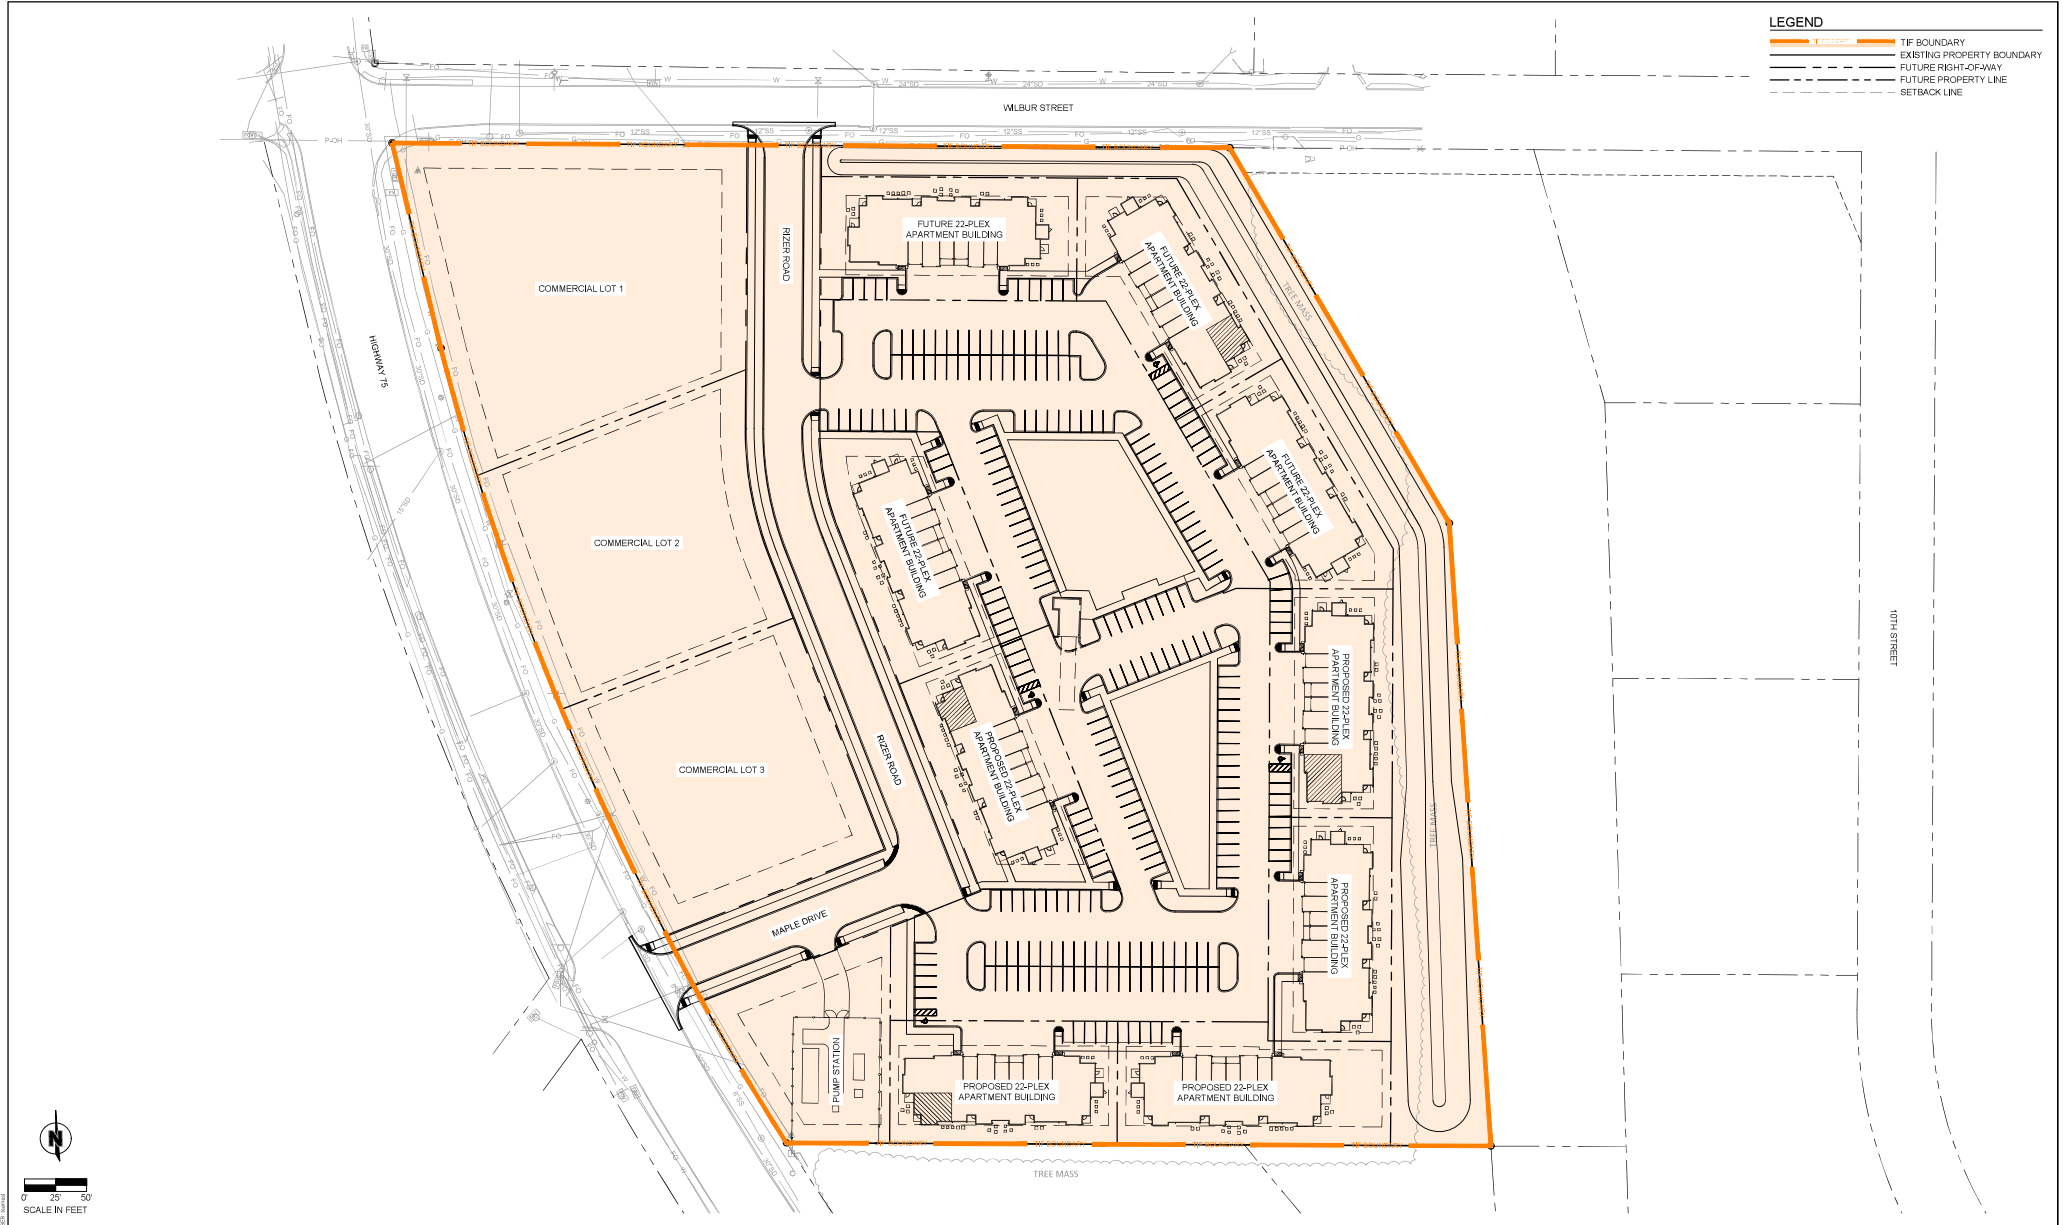

PROJECT NO: A25-06750
 DRAWN BY: TRE
 DATE: 2/27/2026

RIZER BLAIR DEVELOPMENT
 TIF BOUNDARY EXHIBIT

	1103 Riverside Boulevard Norfolk, NE 68701 olsson.com TEL 719.308.1476	EXHIBIT
	Olsson - Engineering Nebraska COA #CA-0638	TIF