



POLYGON ID:TERMINAL_1031/98NG

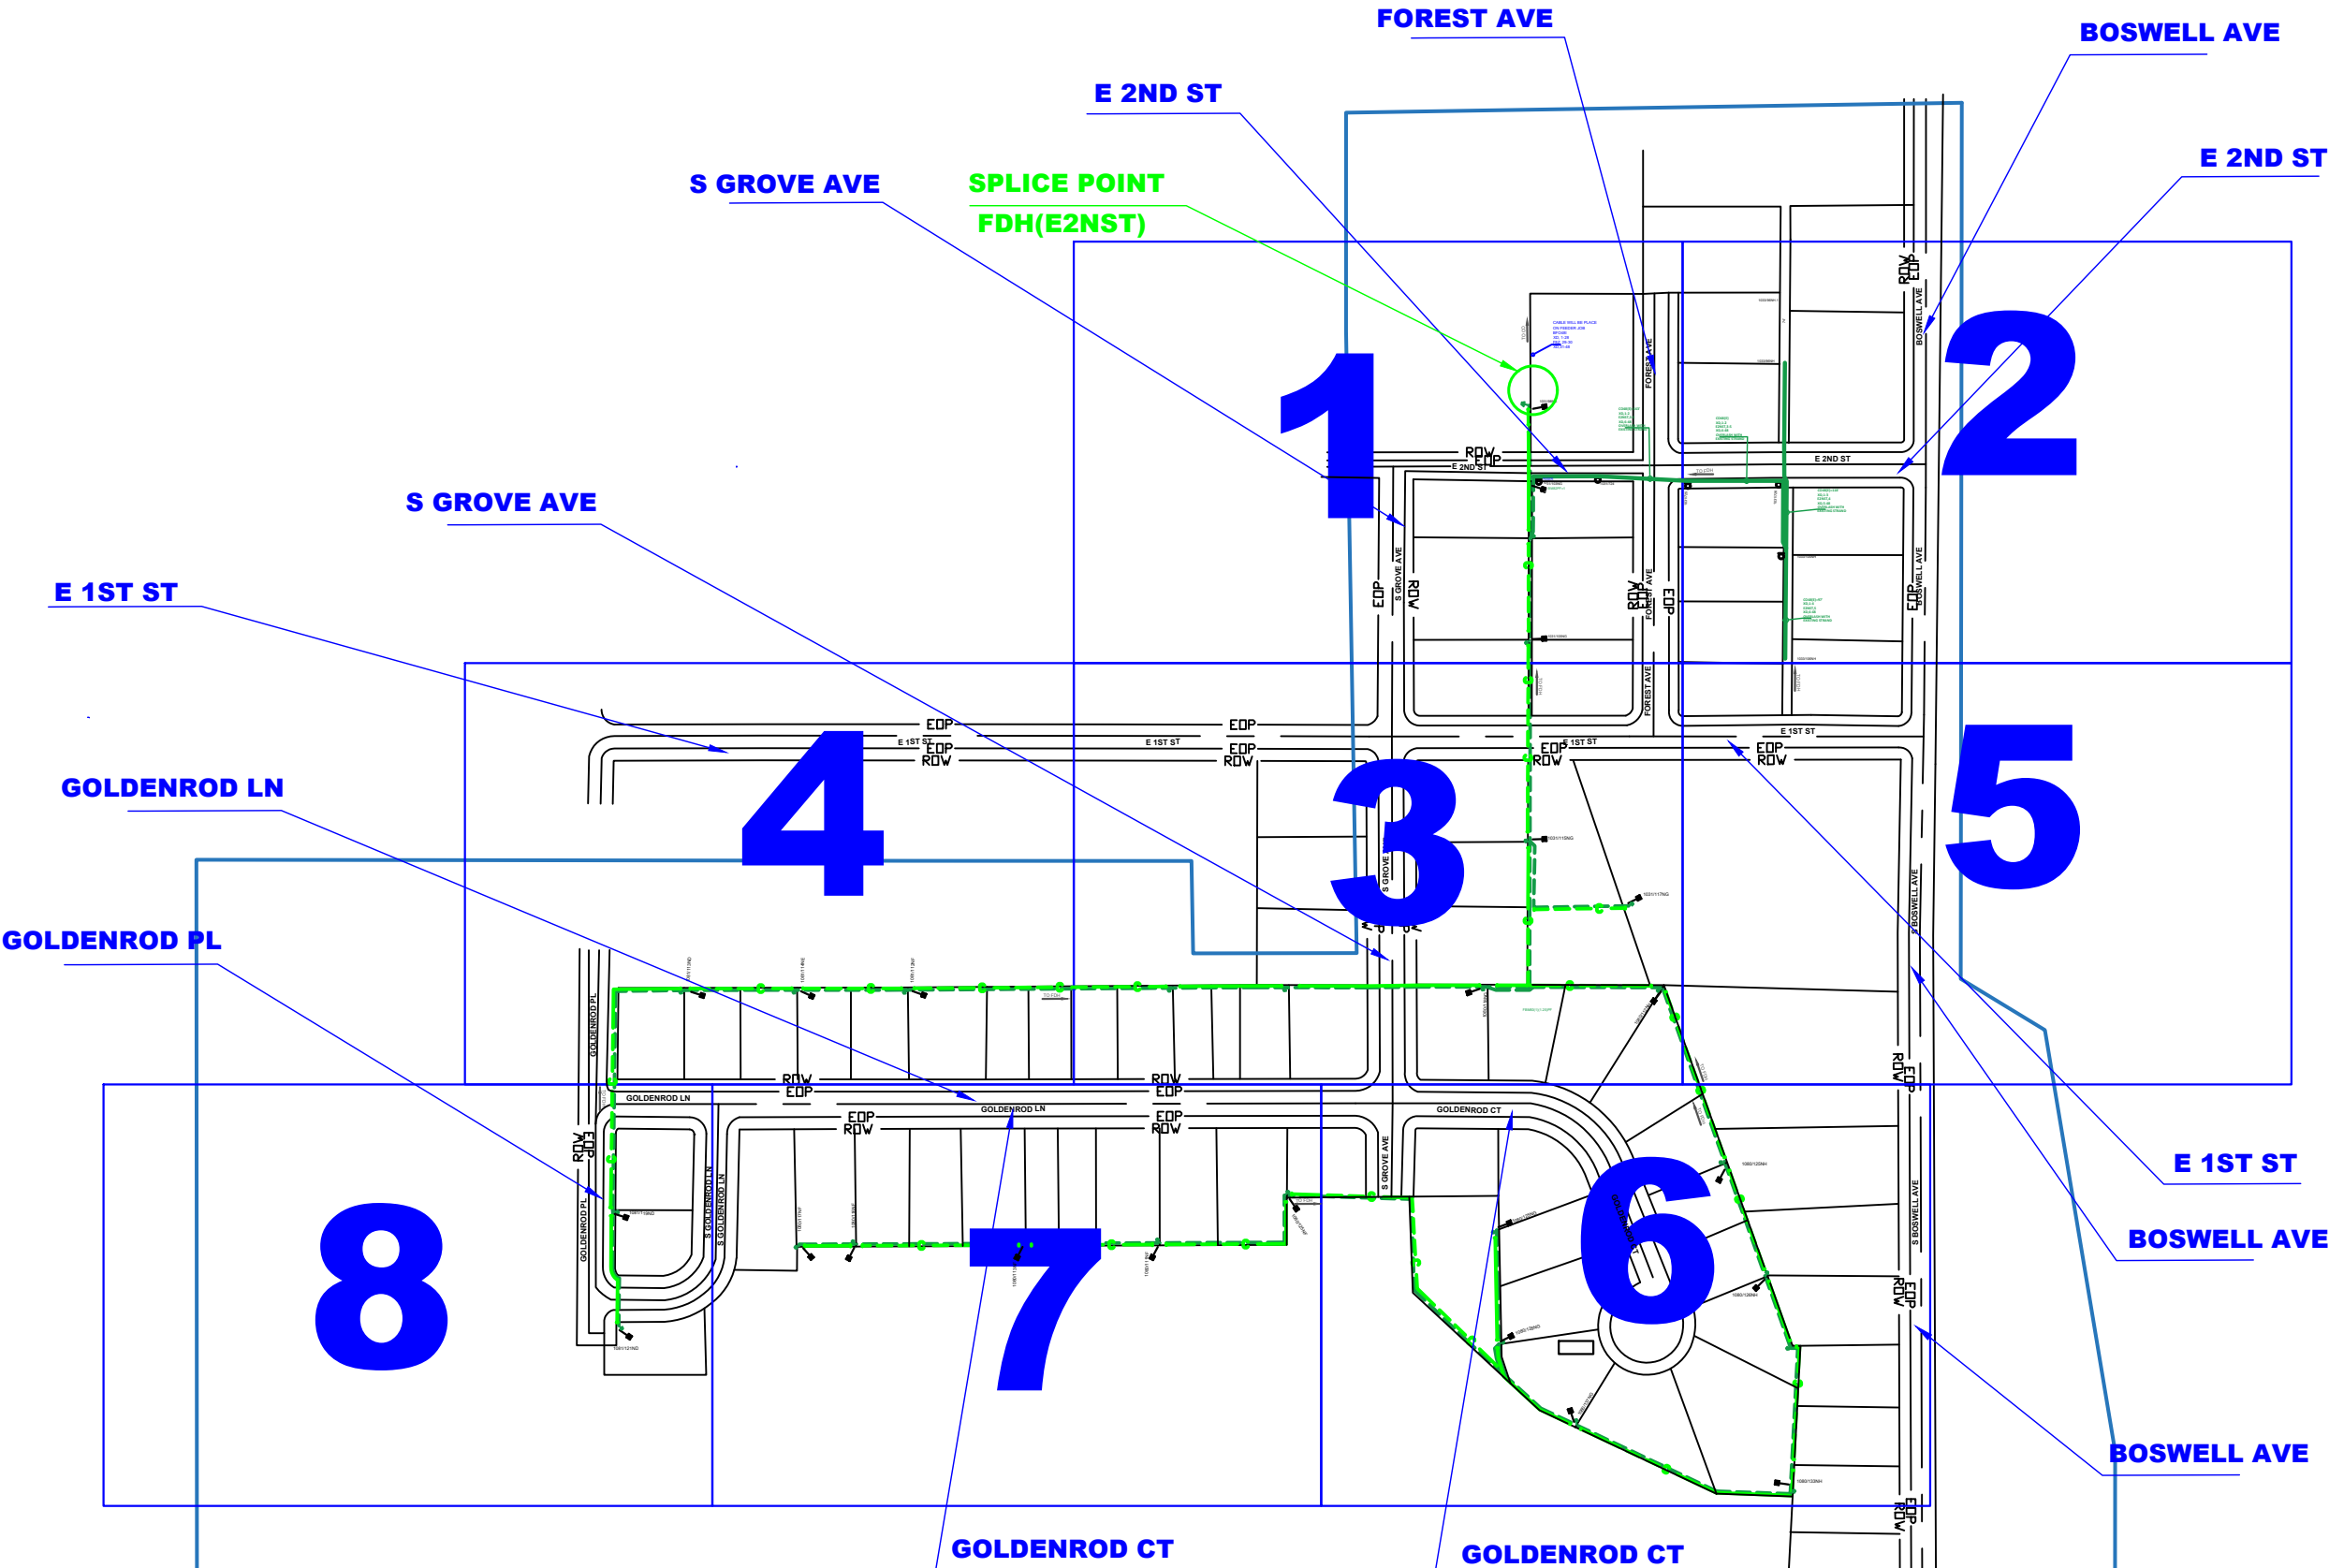

DATE CREATED: 04/26/22

DATE REVISED:

DRAWN BY: RAMTeCH

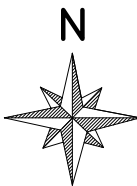

SCALE: N.T.S

COMPANY:
Windstream

SYSTEM:
CRETE, NE

PROJECT NUMBER:
715012483

DESCRIPTION:
FTTP GPON DB FINAL DESIGN

MAP:
LEGEND

RAMTeCH

RAMTeCH

FBDSFH(PED)	=1
FDH(1X32)	=1
FDH(1X16)	=1
FHO1(B)	=2
FDHCASSETTE	=4
FBM26	=1
FBM2	=1
FHO1R(B)	=3
SBTEST	=2

PHYSICAL HUB COUNT	LOGICAL HUB COUNT
IN:XD,1-4	IN:ZF008,1-64
IN:F8Z,29-30	IN:ZF009,1-64
IN:XD,7-24	
OUT:E2NST,1-72	

1031/@E2NST
CRETNEU0010

CABLE WILL BE PLACE
ON FEEDER JOB
BFO48I
XD, 1-28
F8Z, 29-30
XD,31-48

740

FBD4MP	=1
FBM26	=2
FBM2	=1
FSPLICETRAYS	=1
SBPIGTAIL	=1
FUSBM1x2	=1
FHO1(B)	=1
SBTEST	=1

CO48(E)=563'
XD,1-2
E2NST,3-5
XD,6-48
OVERLAP WITH
EXISTING STRAND

E 2ND ST

149

FBD4MP	=1
FBM26	=3
FBM2	=1
FSPLICETRAYS	=1
SBPIGTAIL	=1
FUSBM1x4	=1
FHO1(B)	=3
SBTEST	=1

145

FBD4MP	=1
FBM26	=2
FBM2	=1
FSPLICETRAYS	=1
SBPIGTAIL	=1
FUSBM1x2	=1
FHO1(B)	=1
SBTEST	=1

120

FBM60(1)(1.25)PF=360'
FBFO48I=380'
XD,1-6
E2NST,7-29
XD,30-48


1031/@105NG
USBM- 2
IN:E2NST,6
OUT:ZF008,19-20



DATE CREATED: 04/26/22

DATE REVISED:

DRAWN BY: RAMTeCH

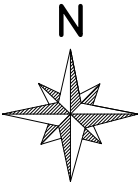

SCALE: 1:50

COMPANY:
Windstream

SYSTEM:
CRETE, NE


PROJECT NUMBER:
715012483

DESCRIPTION:
FTTP GPON DB FINAL DESIGN


MAP:

1 OF 8

RAMTeCH


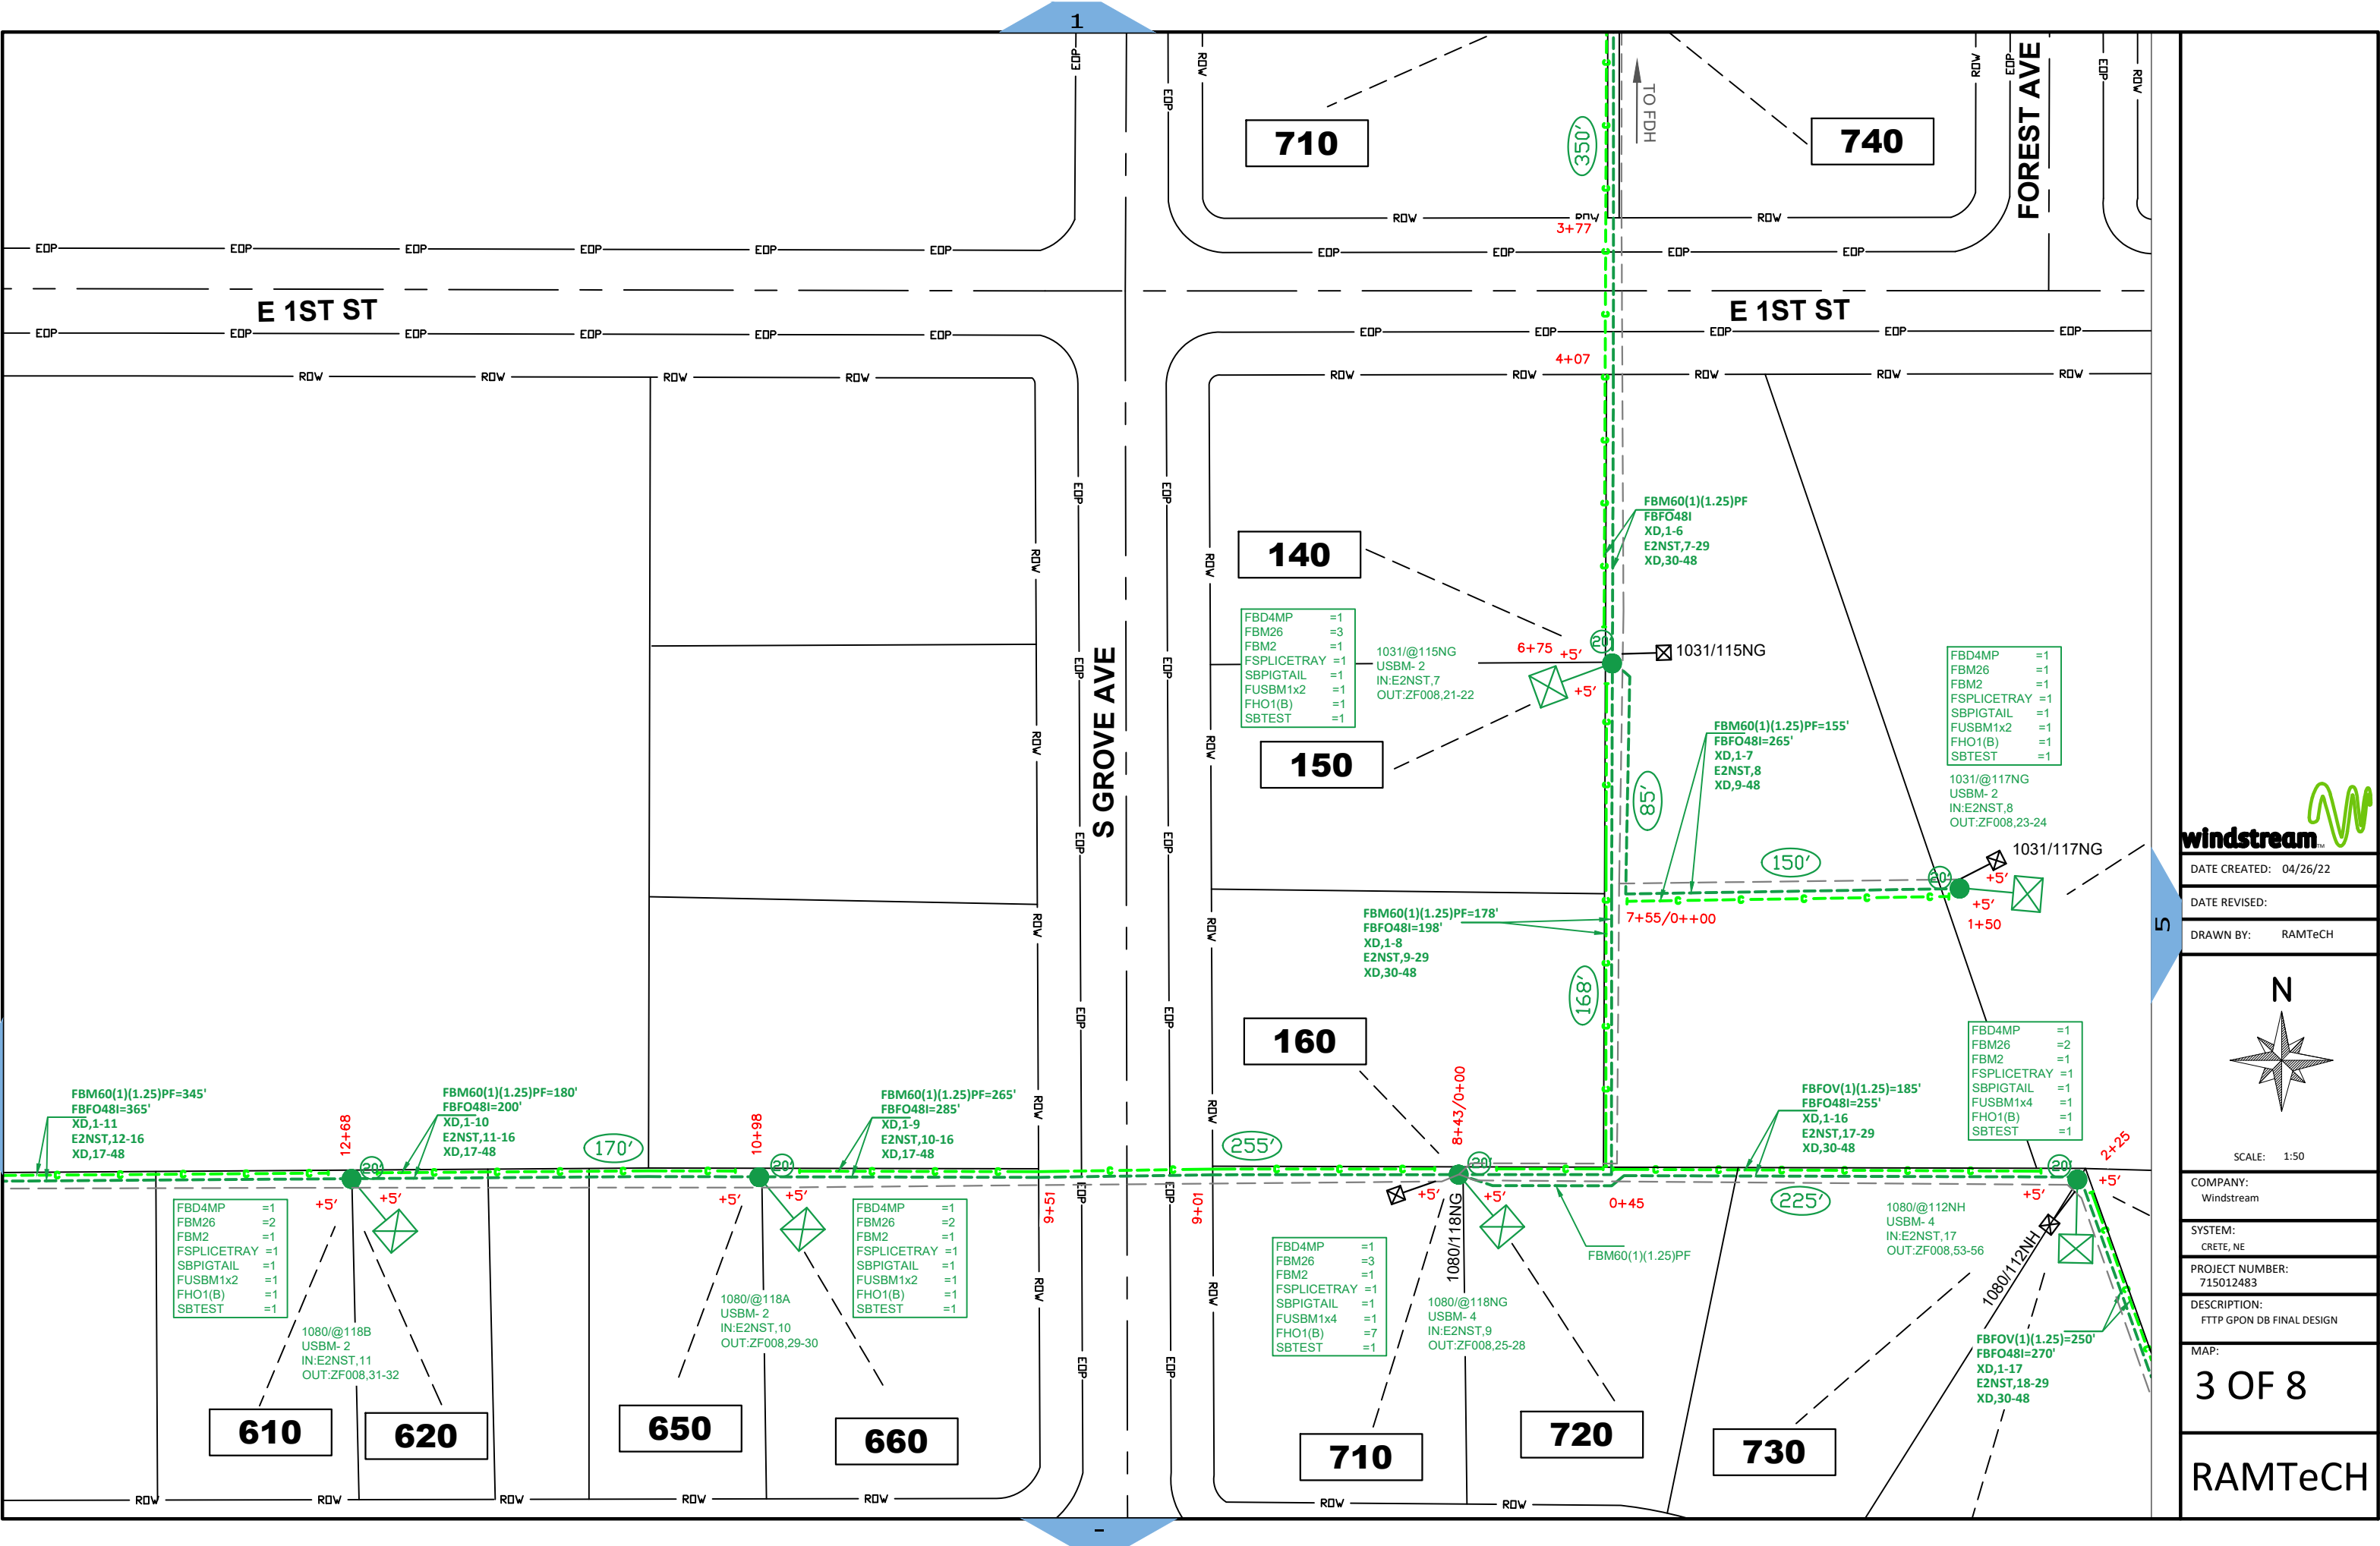


DATE CREATED: 04/26/22
DATE REVISED:
DRAWN BY: RAMTeCH

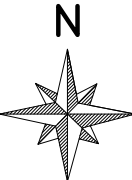

SCALE: 1:50


COMPANY:
Windstream
SYSTEM:
CRETE, NE
PROJECT NUMBER:
715012483
DESCRIPTION:
FTTP GPON DB FINAL DESIGN

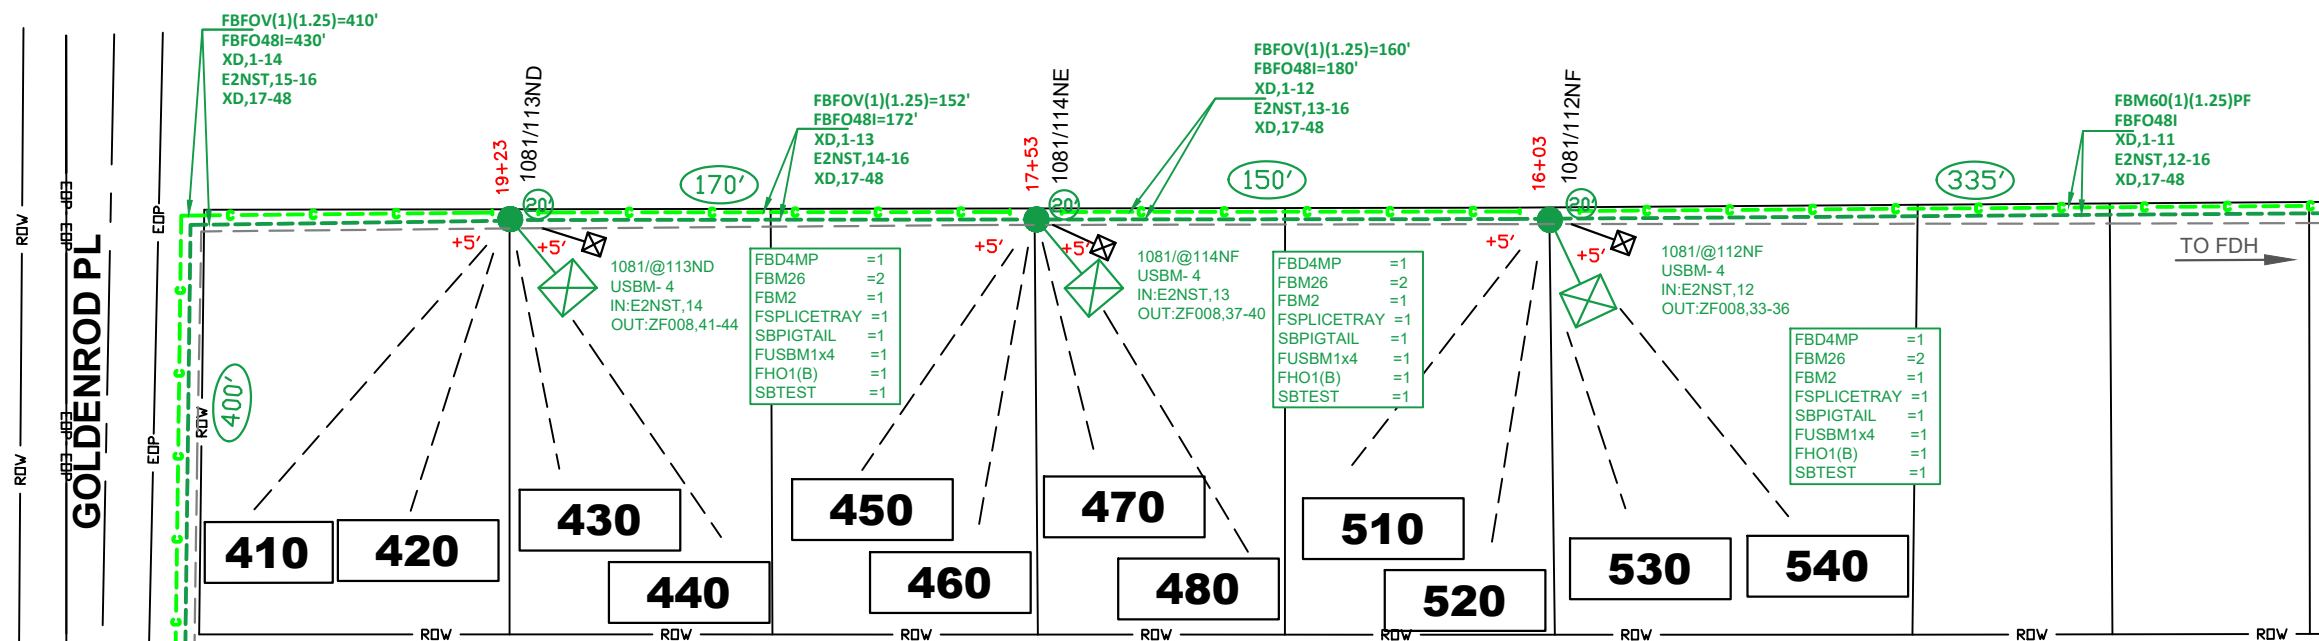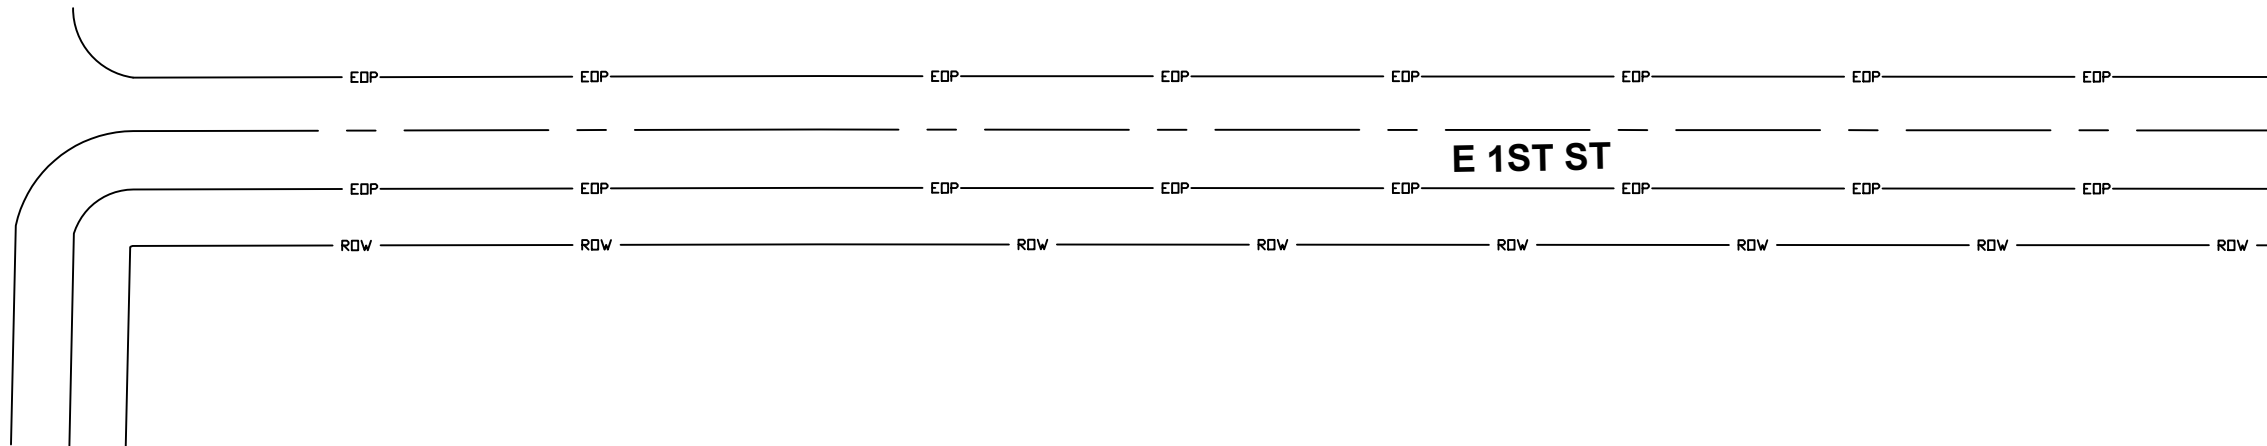

DATE CREATED: 04/26/22

DATE REVISED:

DRAWN BY: RAMTeCH

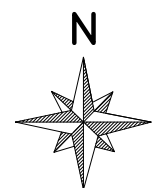

SCALE: 1:50

COMPANY:
Windstream

SYSTEM:
CRETE, NE


PROJECT NUMBER:
715012483

DESCRIPTION:
FTTP GPON DB FINAL DESIGN

MAP:

4 OF 8

RAMTeCH

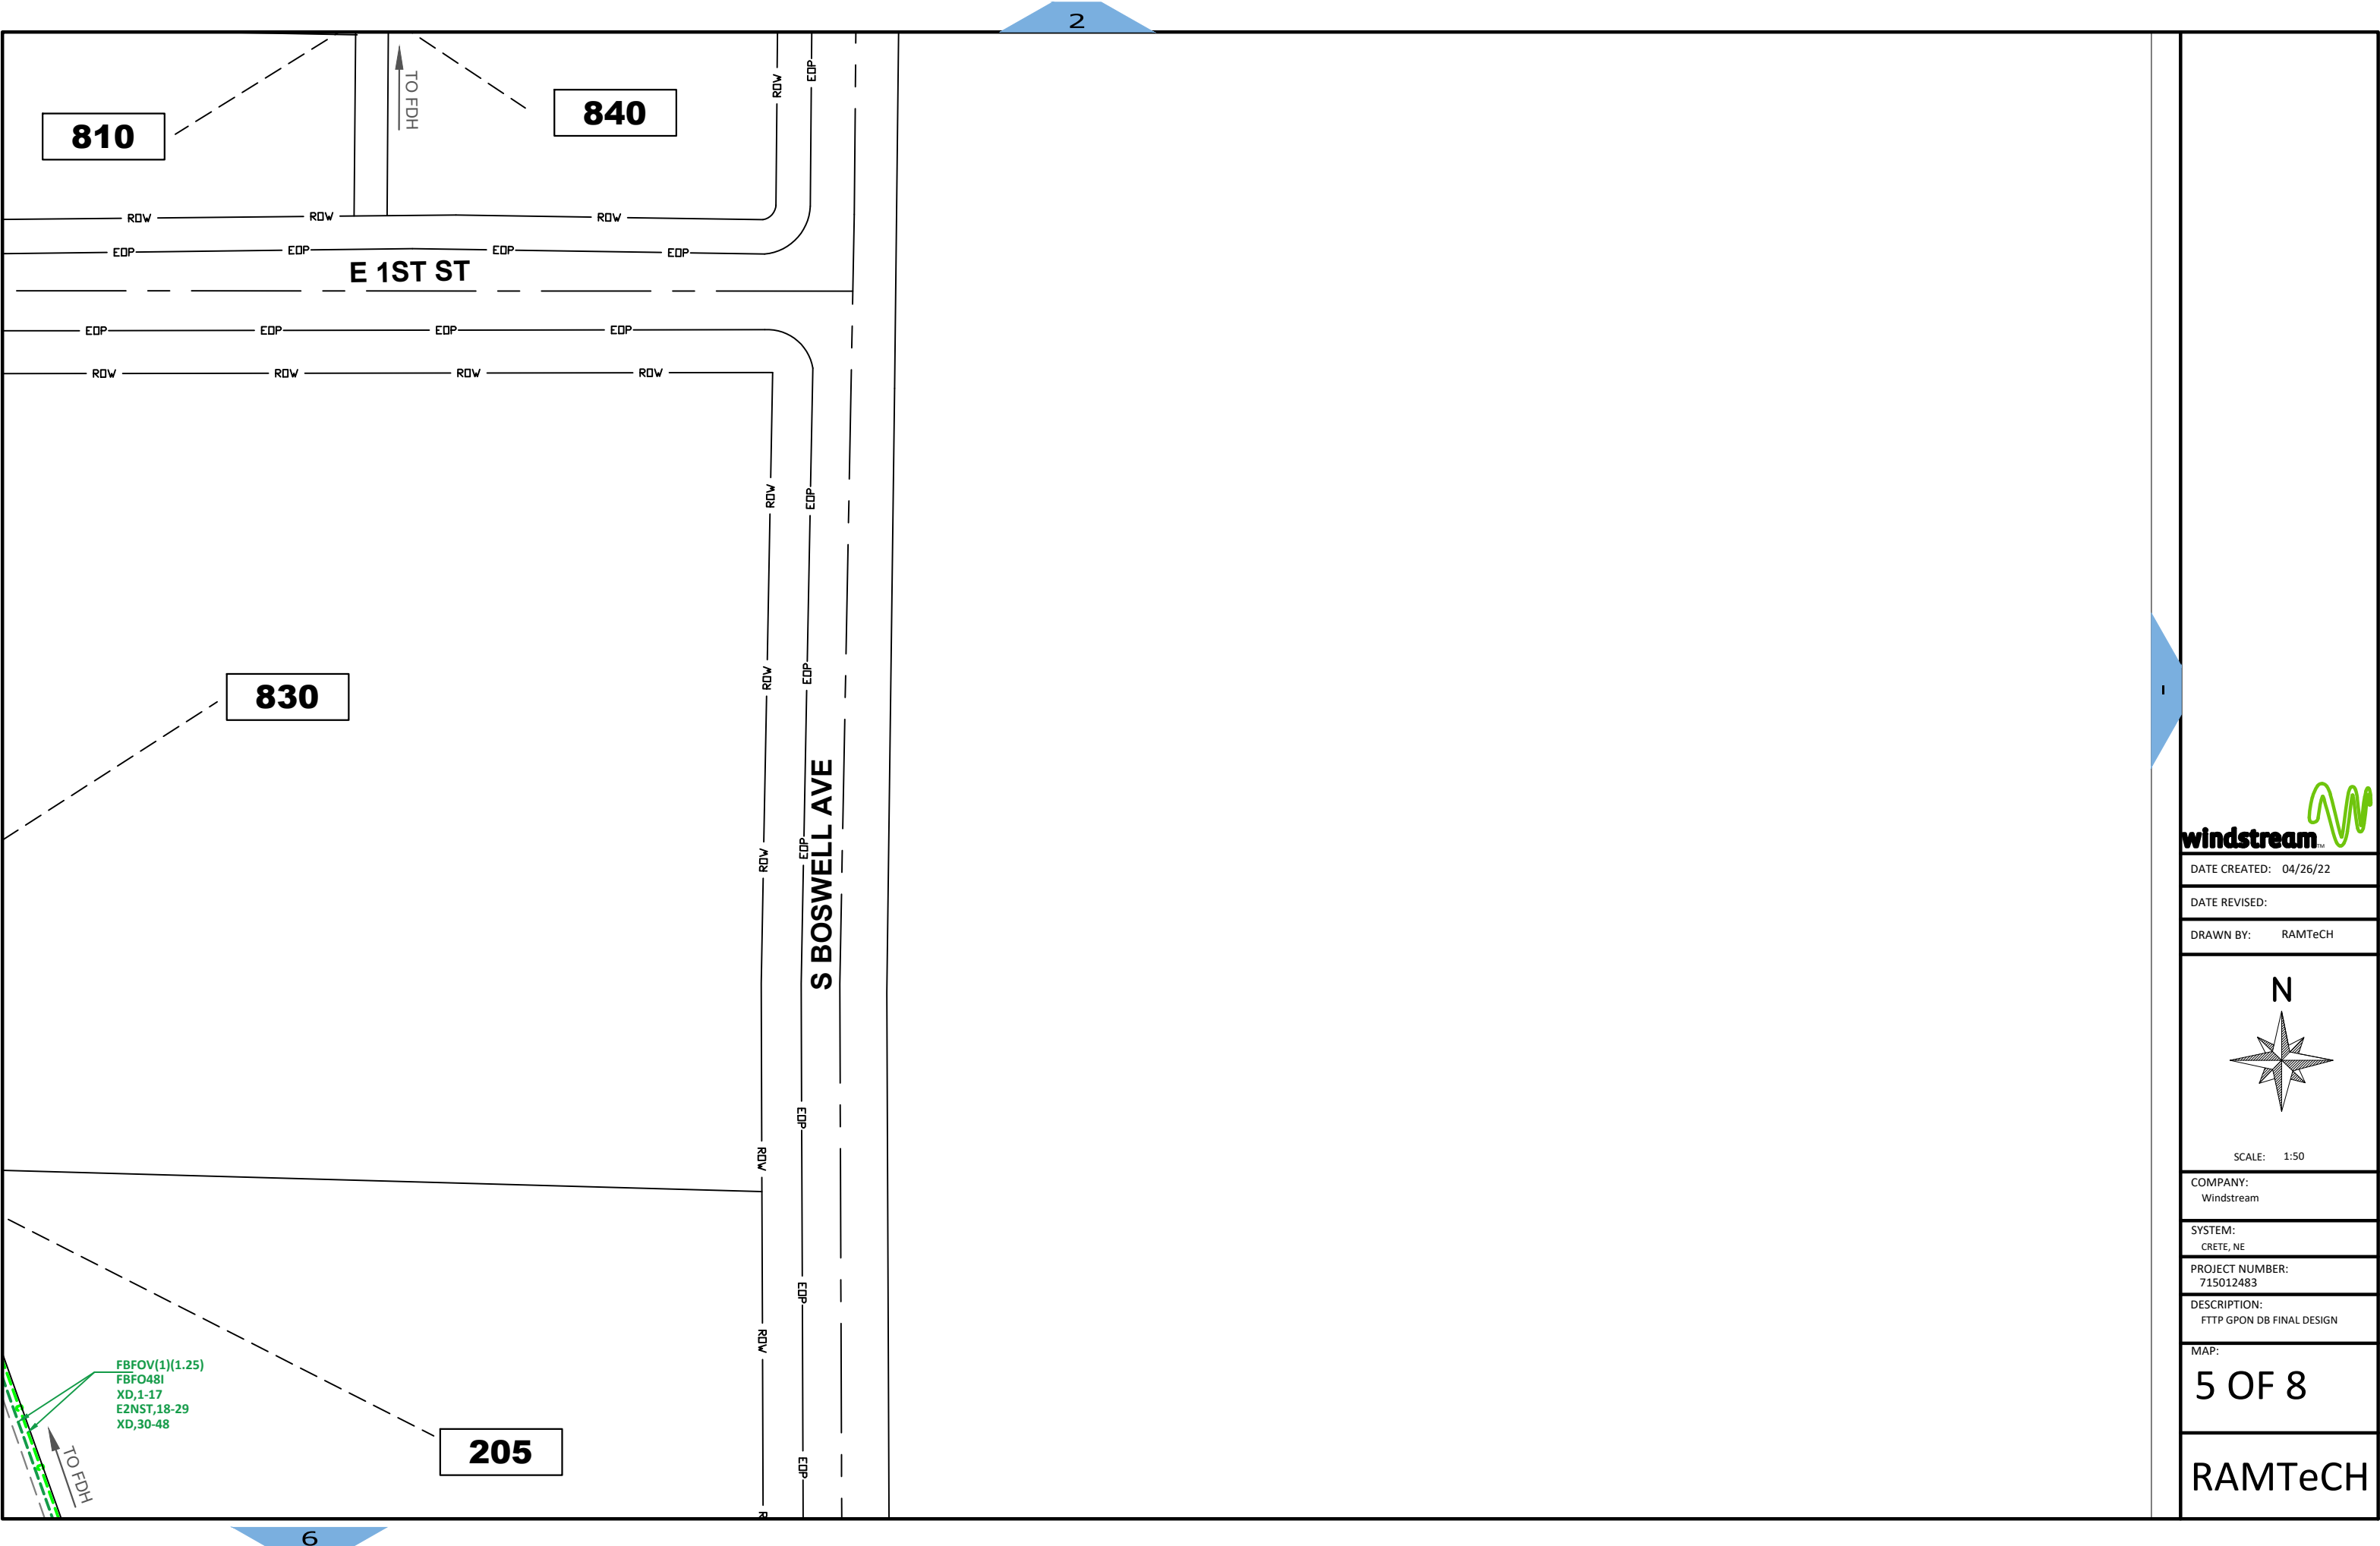

DATE CREATED:	04/26/22
DATE REVISED:	
DRAWN BY:	RAMTeCH


N

SCALE: 1:50


COMPANY:	Windstream
SYSTEM:	CRETE, NE
PROJECT NUMBER:	715012483
DESCRIPTION:	FTTP GPON DB FINAL DESIGN

MAP:
5 OF 8

RAMTeCH

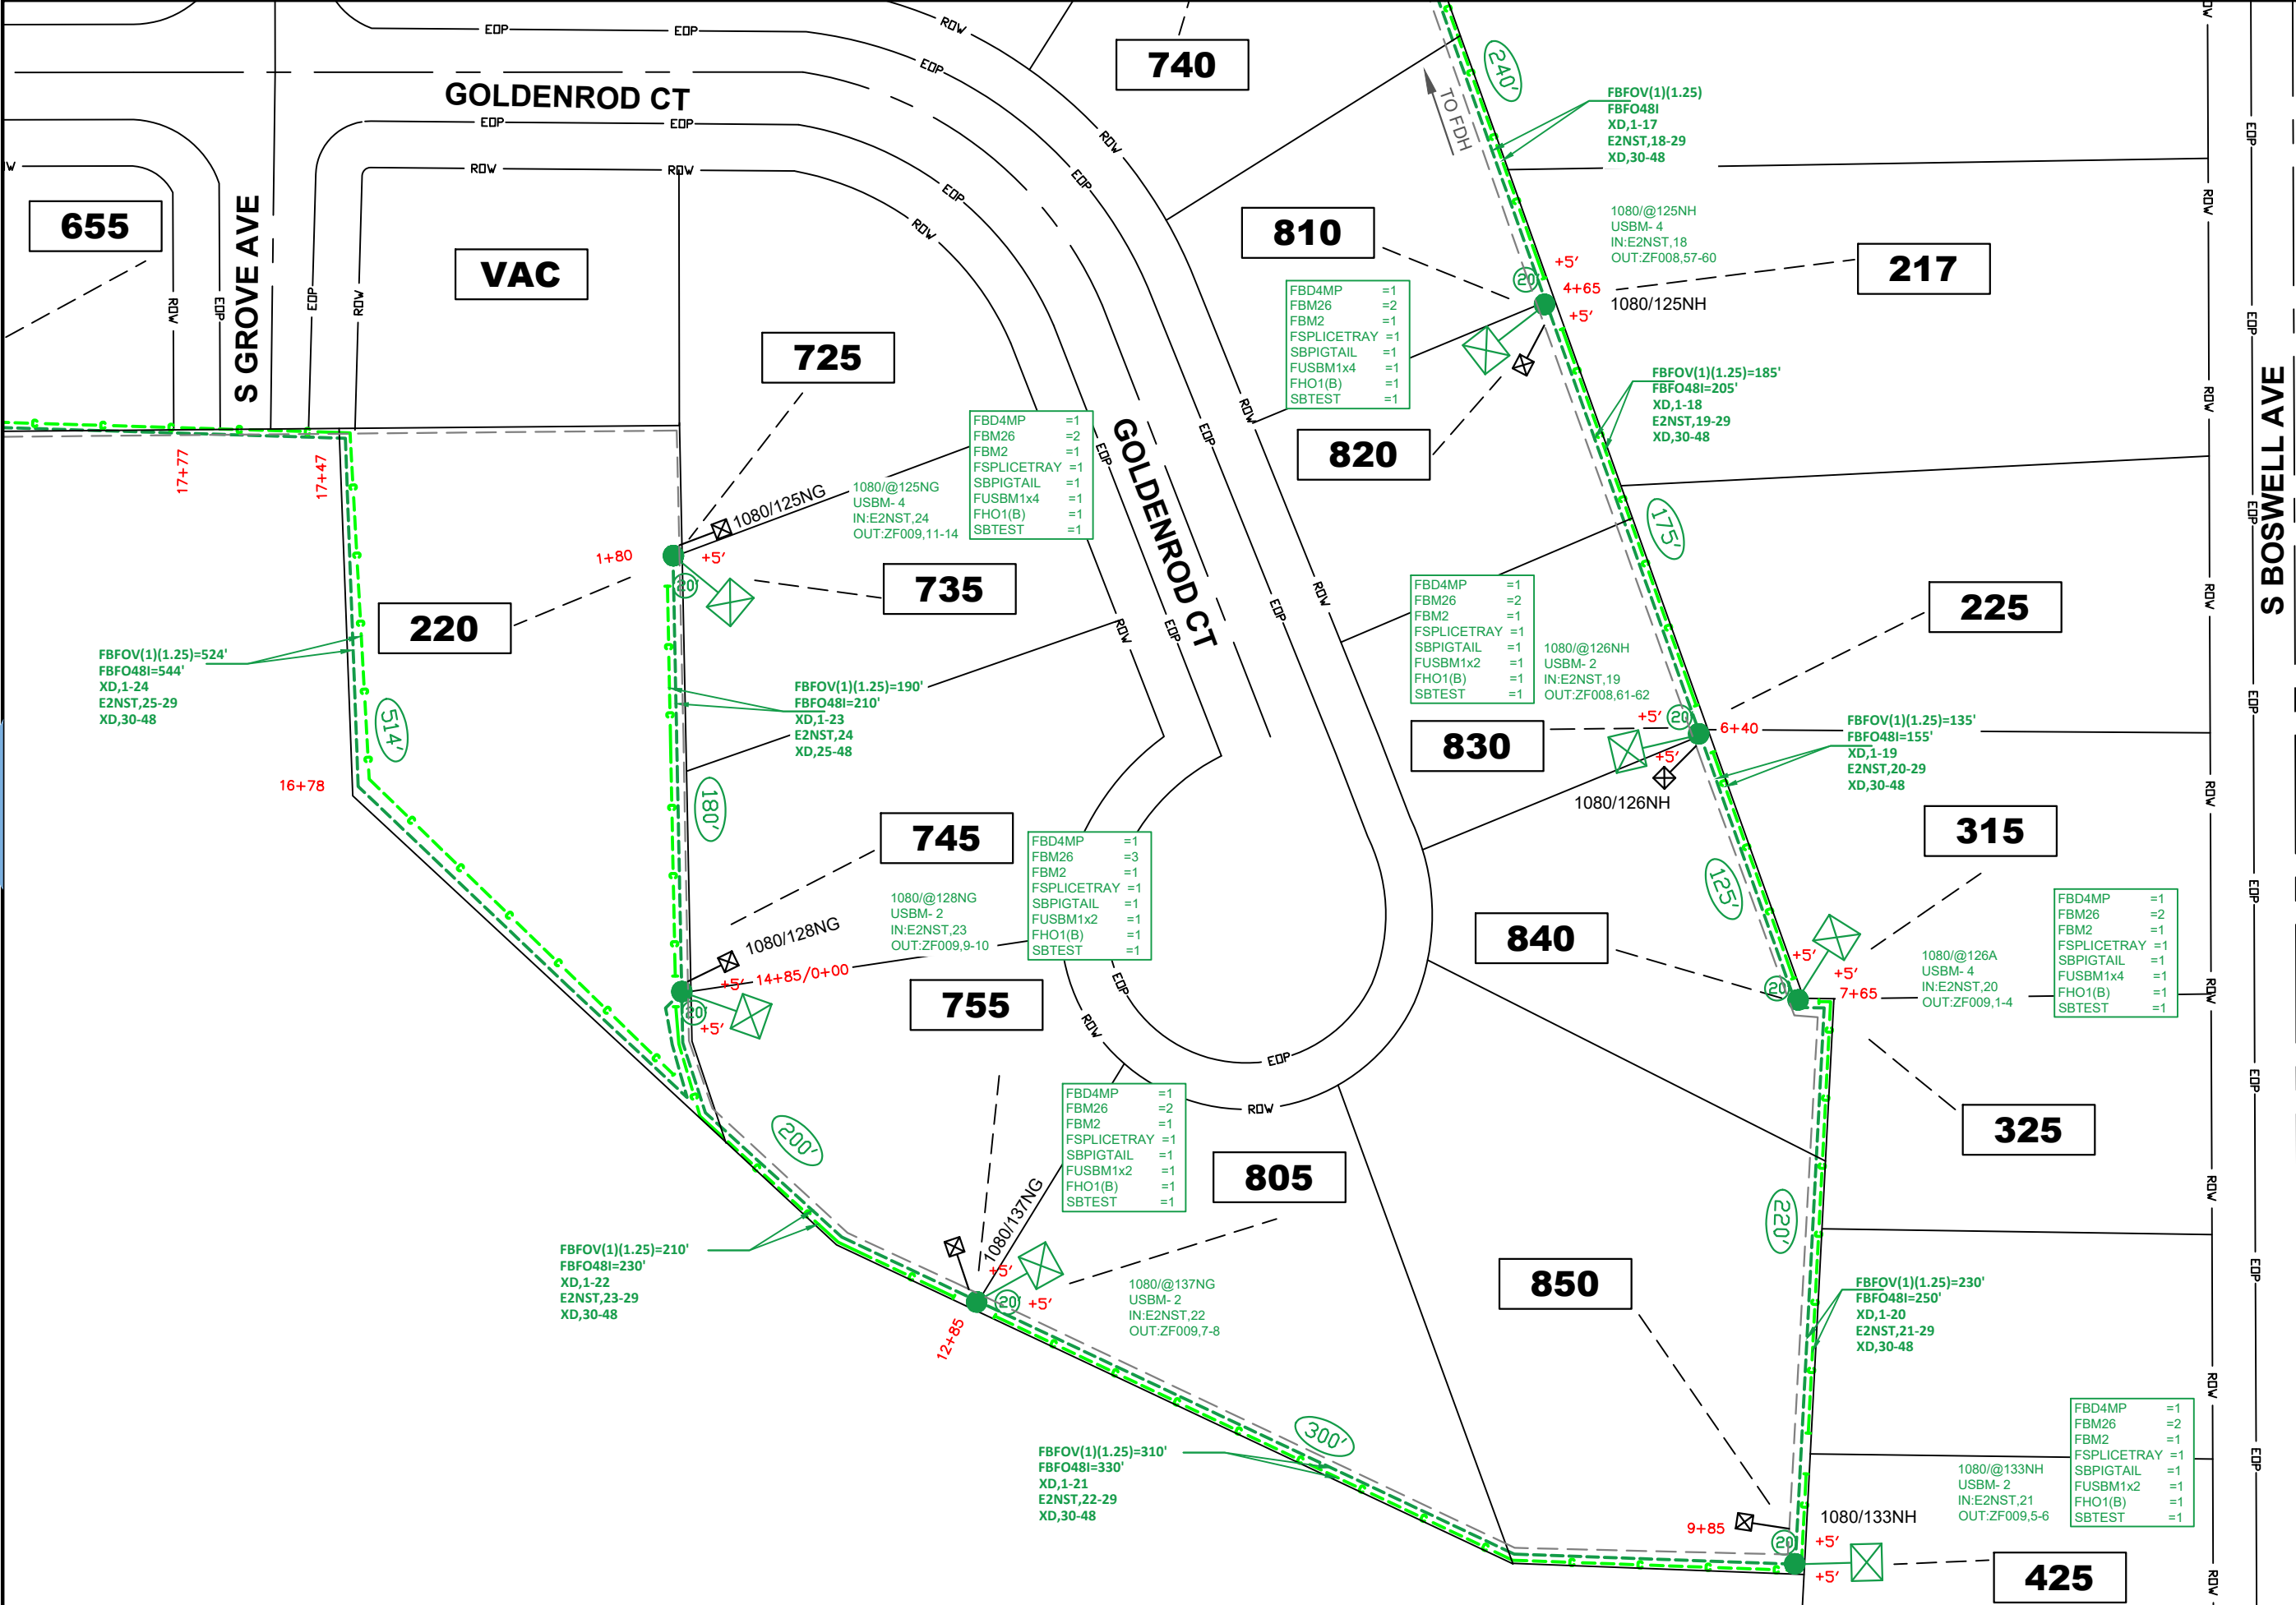

DATE CREATED: 04/26/22
DATE REVISED:
DRAWN BY: RAMTeCH

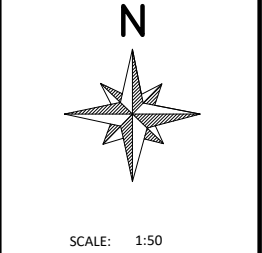

COMPANY:
Windstream
SYSTEM:
CRETE, NE
PROJECT NUMBER:
715012483
DESCRIPTION:
FTTP GPON DB FINAL DESIGN

FBFOV(1)(1.25)
FBFO48I
XD,1-14
E2NST,15-16
XD,17-48

FBD4MP =1
FBM26 =2
FBM2 =1
FSPLICETRAY =1
SBPIGTAIL =1
FUSBM1x4 =1
FHO1(B) =1
SBTEST =1

FBFOV(1)(1.25)=235'
FBFO48I=255'
XD,1-15
E2NST,16
XD,17-48

GOLDENROD LN

205

215

225

235

415

1081/@119ND
USBM- 4
IN:E2NST,15
OUT:ZF008,45-48

FBD4MP =1
FBM26 =1
FBM2 =1
FSPLICETRAY =1
SBPIGTAIL =1
FUSBM1x4 =1
FHO1(B) =1
SBTEST =1

23+23

1081/119ND

25+48

1081/121ND
USBM- 4
IN:E2NST,16
OUT:ZF008,49-52


225'



DATE CREATED: 04/26/22

DATE REVISED:

DRAWN BY: RAMTeCH

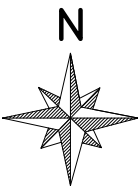

SCALE: 1:50

COMPANY:
Windstream

SYSTEM:
CRETE, NE

PROJECT NUMBER:
715012483

DESCRIPTION:
FTTP GPON DB FINAL DESIGN

MAP:

8 OF 8

RAMTeCH