



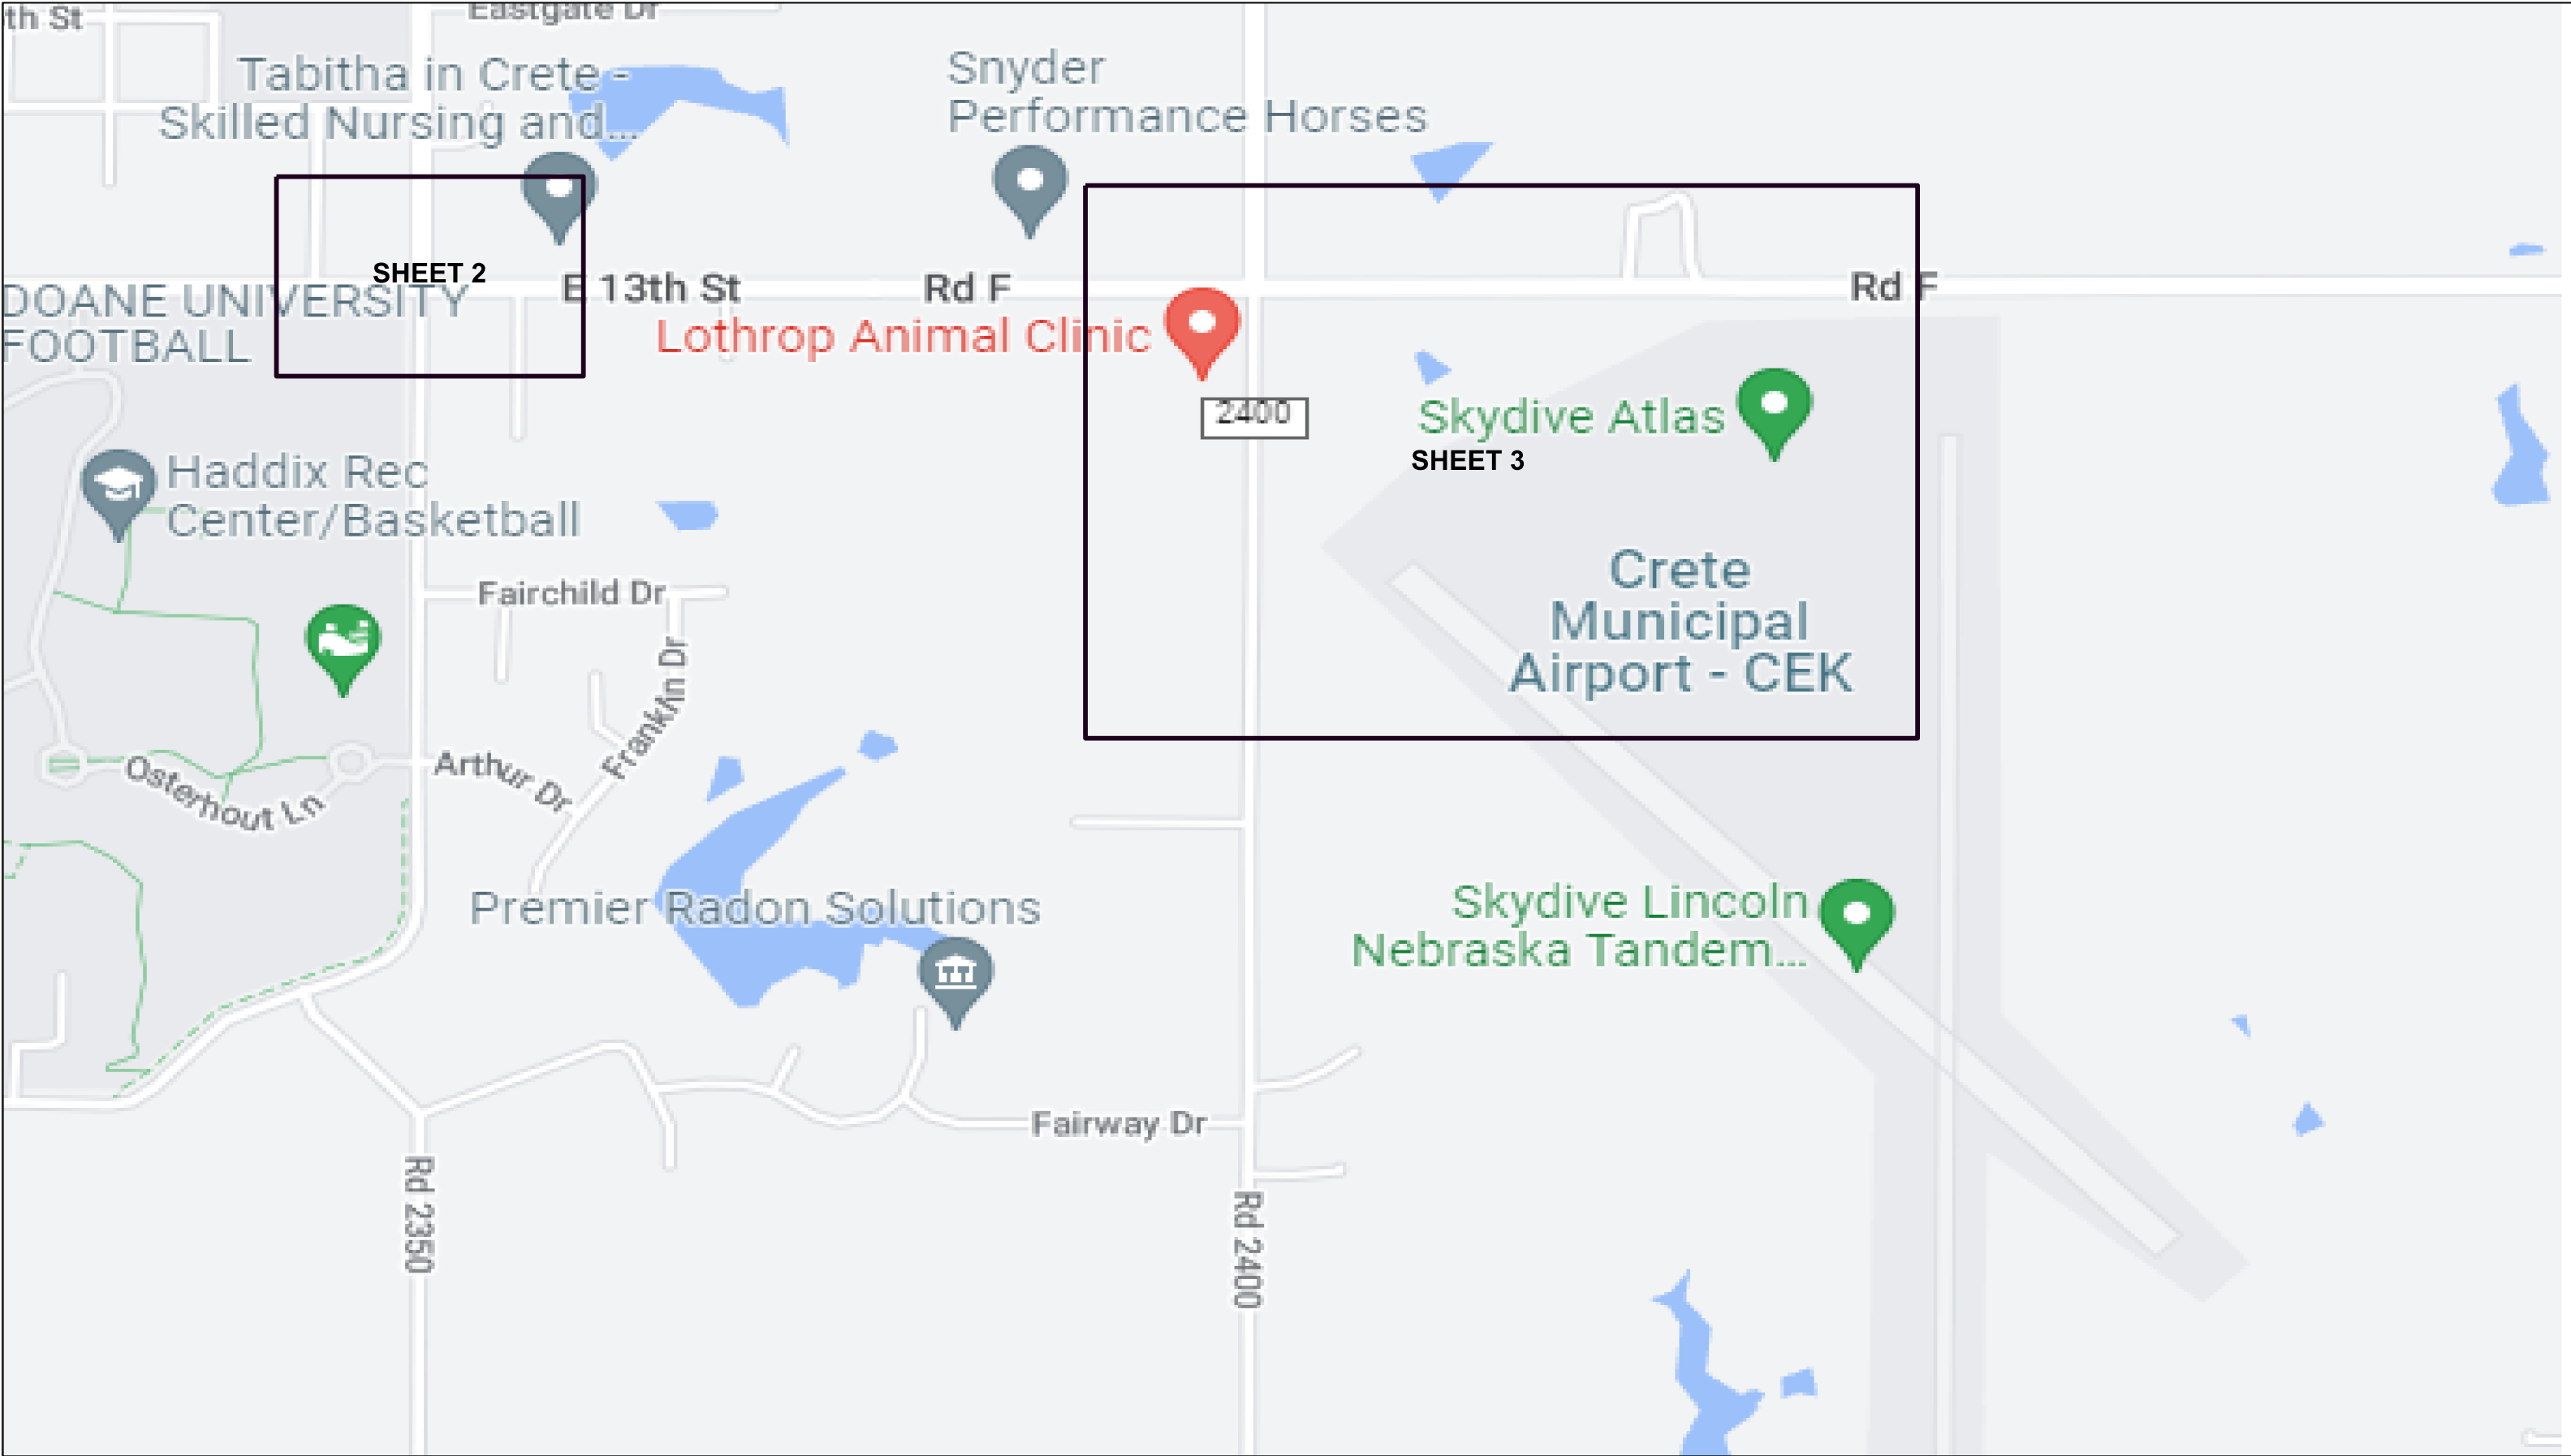


FTBB: N/A	Job Description: Fiber Service to 2429 County Road F, Crete, NE	Customer/Other Contacts: RICK WETHEIMER 252-931-0222 SHAUN KRZYCKI 402-310-6124	Work Order #: 71502216700000	Exchange: CRET	Cut Sheet Req: N
AWGF: N/A	Air Methods Corp & Elevate Air Services, LLC		Date: 5/13/22	District: NE-1 Nebraska	Permit Req: Y
Geo Block: NECRET	Project Manager: Jake McNealy		Engineer: Jake McNealy	Revision #: 0	MOP Req: Y
Tax District: 0005	Operations Manager:		Phone No: 402-890-7551	Revision Date: NA	Joint Work Req: N
Requested By: Customer		Circuit ID: IP/L2XX/262884/ /WINW/ IP/L1XX/301280/ WINW/	Sheet 1 Of 4		

NORTH

windstream

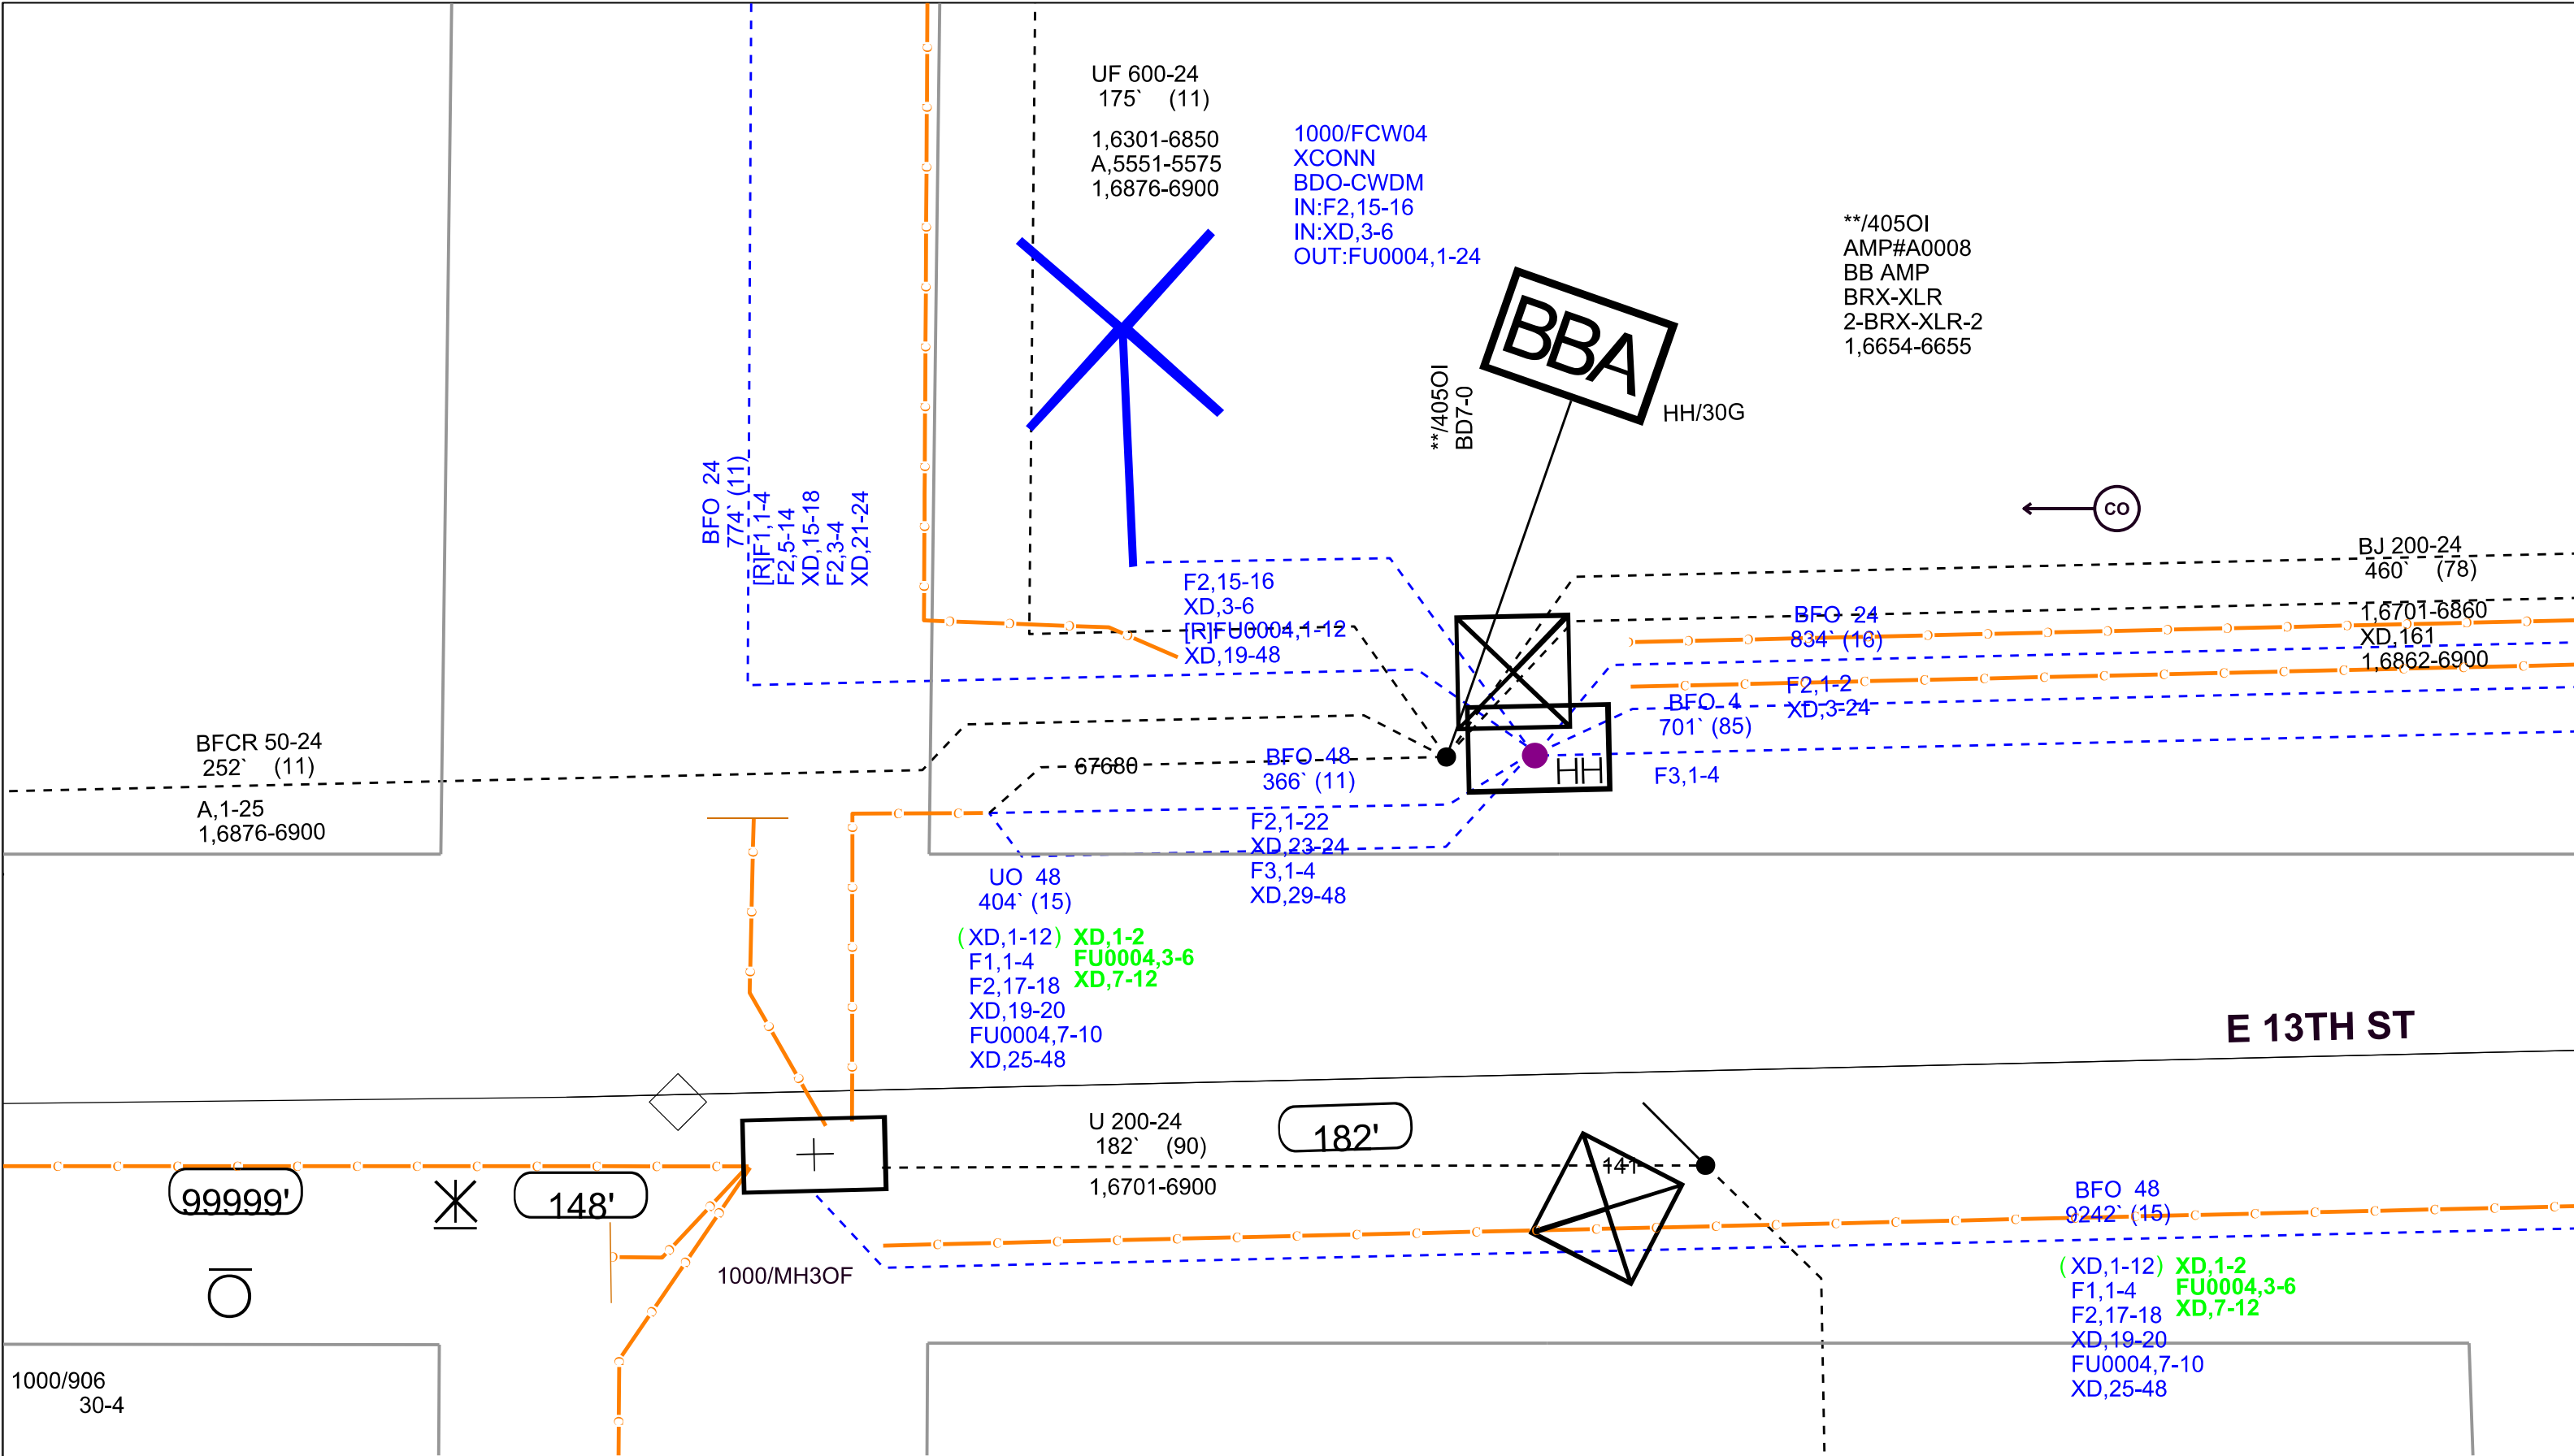

FTBB: N/A	Job Description:	Customer/Other Contacts:	Work Order #:71502216700000 Date: 5/13/22 Engineer: Jake McNealy Phone No:402-890-7551 Exchange: CRET District: NE-1 Nebraska Revision #: 0 Revision Date: NA Sheet 2 Of 4 Cut Sheet Req: N Permit Req: Y MOP Req: Y Joint Work Req: N NORTH windstream
AWGF: N/A	Fiber Service to 2429 County Road F, Crete, NE Air Methods Corp & Elevate Air Services, LLC	RICK WETHEIMER 252-931-0222	
Geo Block: NECRET	Project Manager: Jake McNealy	SHAUN KRZYCKI 402-310-6124	
Tax District: 0005	Operations Manager:		
Requested By: Customer		Circuit ID: IP/L2XX/262884/ /WINW/ IP/L1XX/301280/ WINW/	

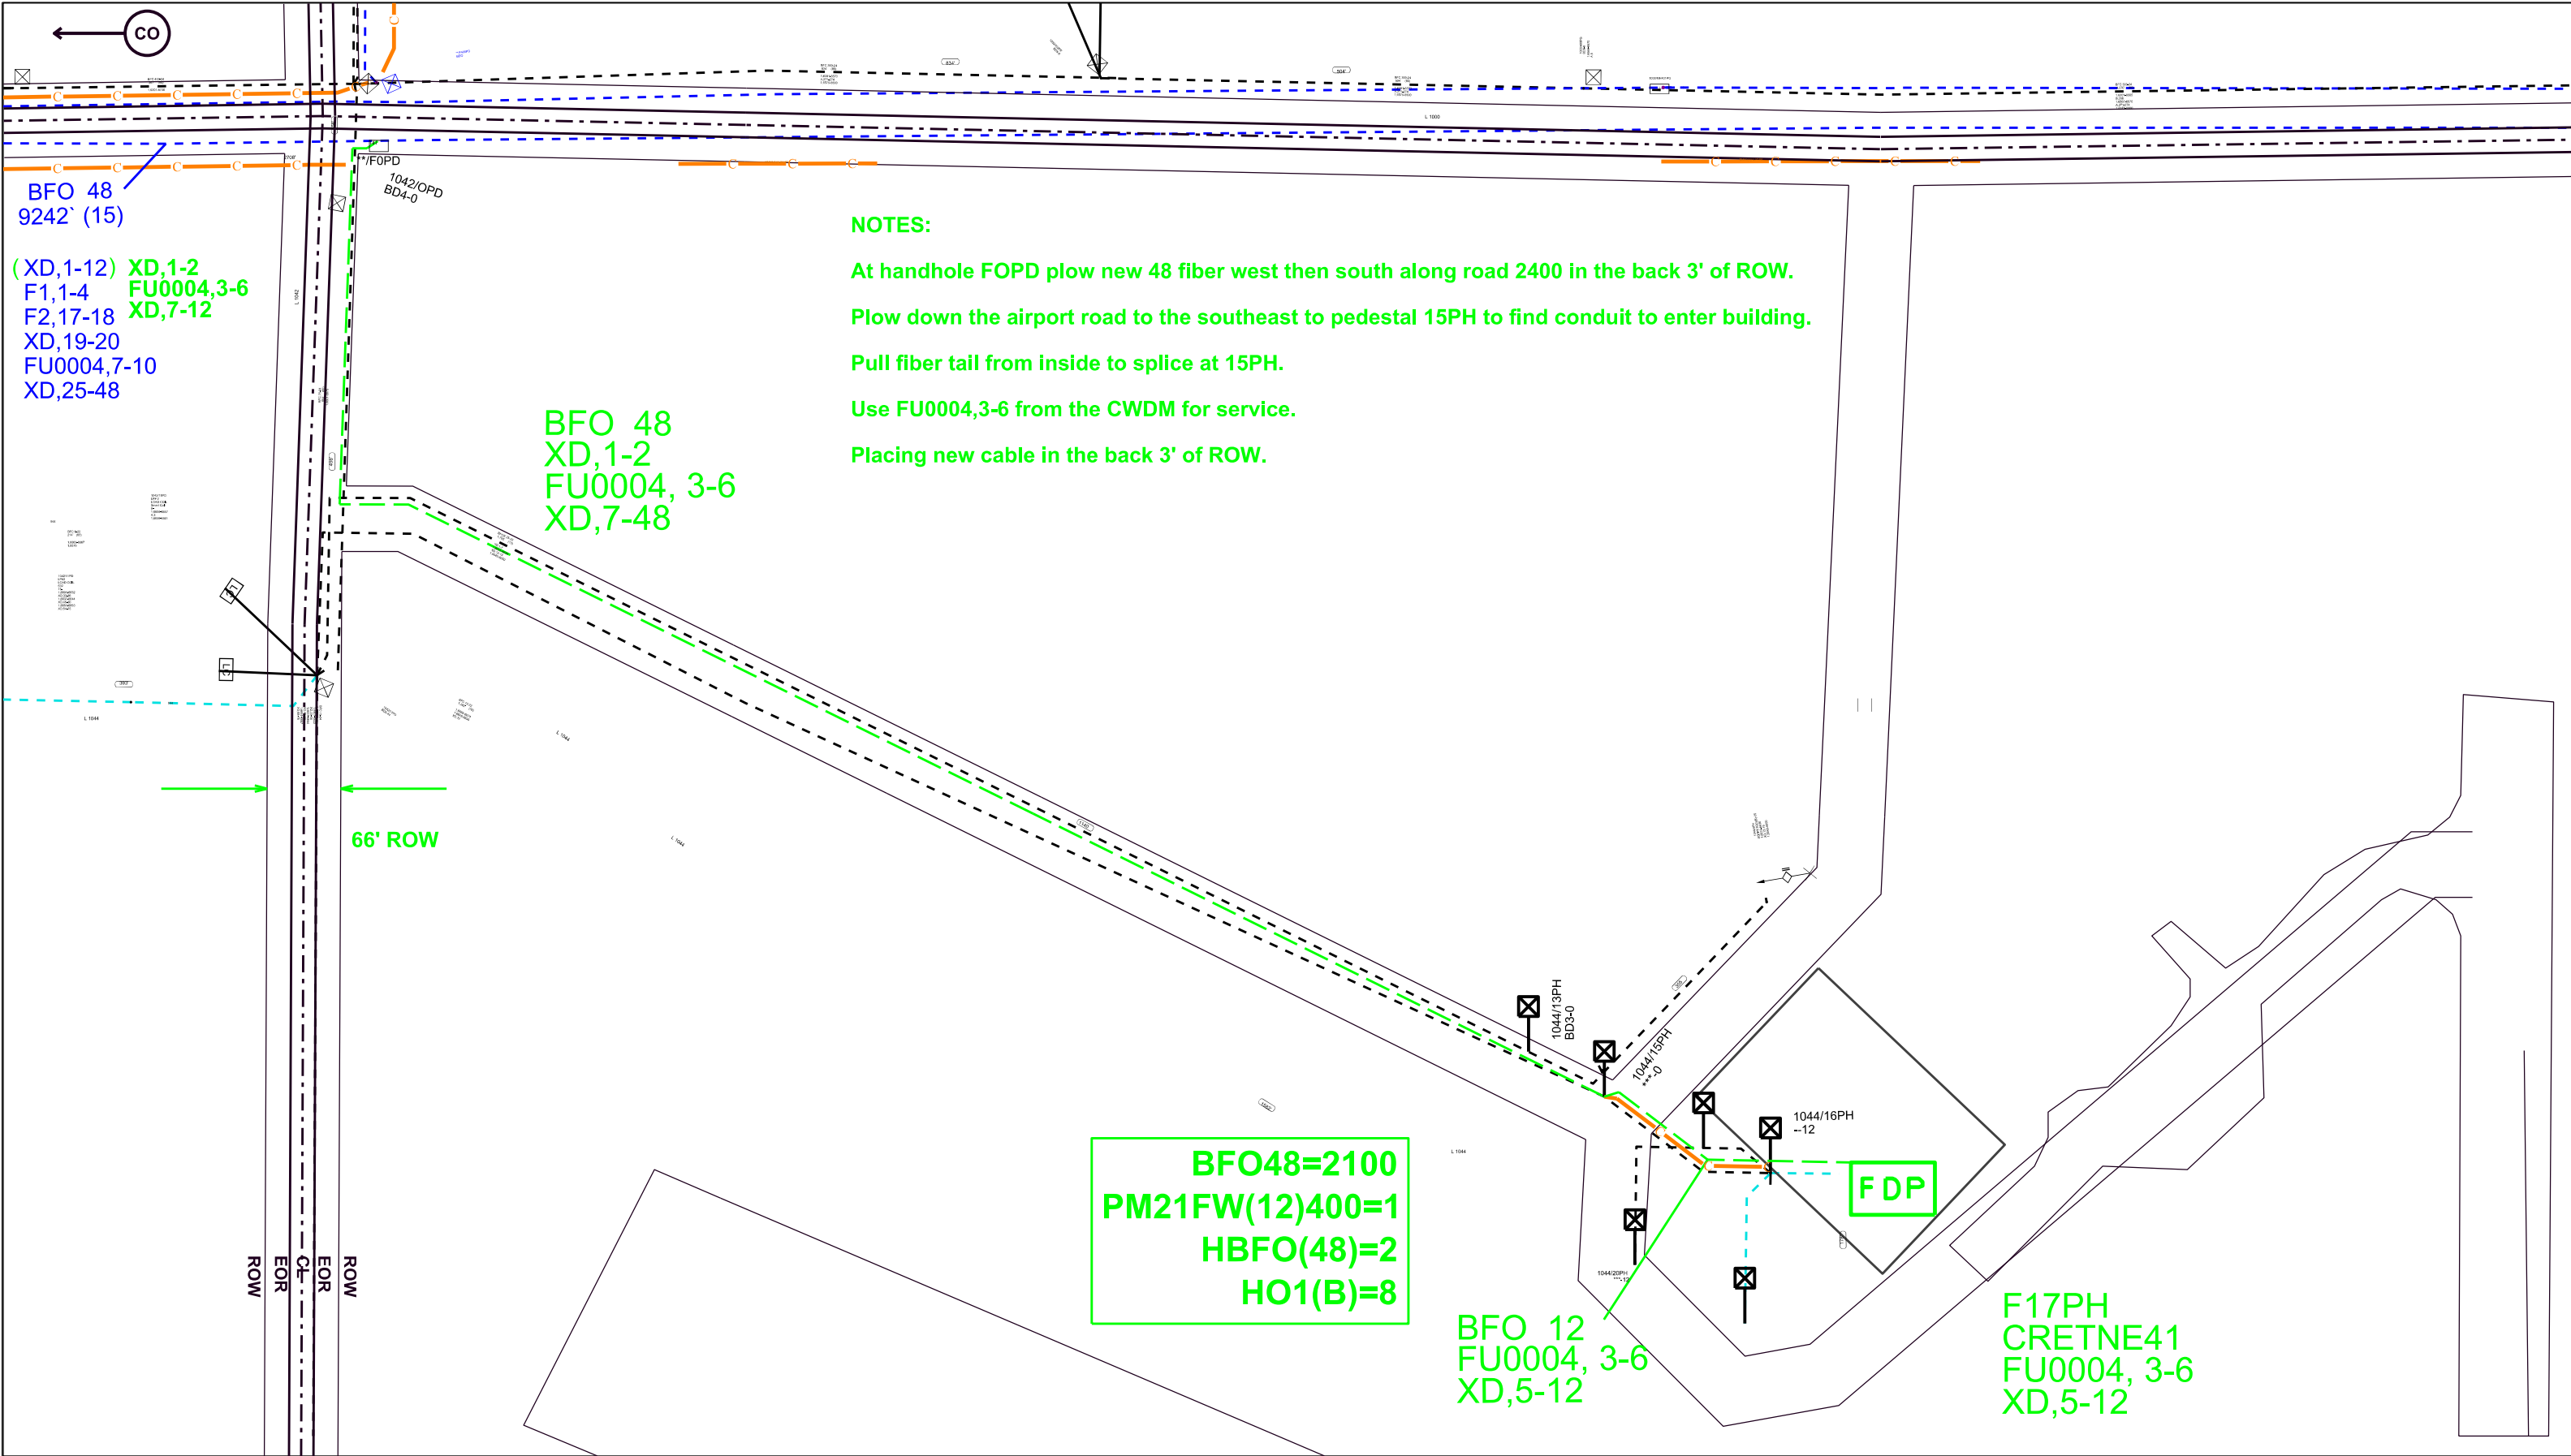

FTBB: N/A	Job Description: Fiber Service to 2429 County Road F, Crete, NE	Customer/Other Contacts: RICK WETHEIMER 252-931-0222 SHAUN KRZYCKI 402-310-6124 Circuit ID: IP/L2XX/262884/ /WINW/ IP/L1XX/301280/ WINW/	Work Order #: 71502216700000	Exchange: CRET	NORTH windstream	
AWGF: N/A	Air Methods Corp & Elevate Air Services, LLC		District: NE-1 Nebraska	Cut Sheet Req: N		
Geo Block: NECRET	Project Manager: Jake McNealy		Date: 5/13/22	Revision #: 0		Permit Req: Y
Tax District: 0005	Operations Manager:		Engineer: Jake McNealy	Revision Date: NA		MOP Req: Y
Requested By: Customer			Phone No: 402-890-7551	Sheet 3 Of 4	Joint Work Req: N	



CWDM




FOPD



Airport Driveway



Conduit to building pedestal

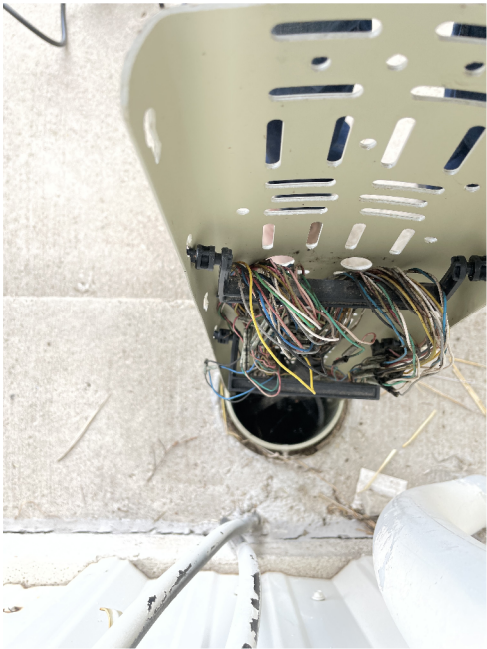

Conduit entering building

FTBB: N/A	Job Description: Fiber Service to 2429 County Road F, Crete, NE	Customer/Other Contacts: RICK WETHEIMER 252-931-0222 SHAUN KRZYCKI 402-310-6124	Work Order #: 71502216700000	Exchange: CRET	Cut Sheet Req: N	
AWGF: N/A	Air Methods Corp & Elevate Air Services, LLC			District: NE-1 Nebraska		Permit Req: Y
Geo Block: NECRET	Project Manager: Jake McNealy			Revision #: 0		MOP Req: Y
Tax District: 0005	Operations Manager:			Revision Date: NA		Joint Work Req: N
Requested By: Customer		Circuit ID: IP/L2XX/262884/ /WINW/ IP/L1XX/301280/ WINW/	Engineer: Jake McNealy Phone No: 402-890-7551	Sheet 4 Of 4		

NORTH

windstream