



HIGHWAY #33 / EAST 13th STREET

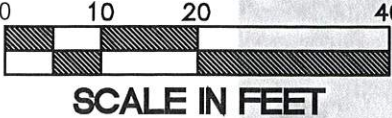

SINGLE-UNIT
TRUCK
20' WHEELBASE

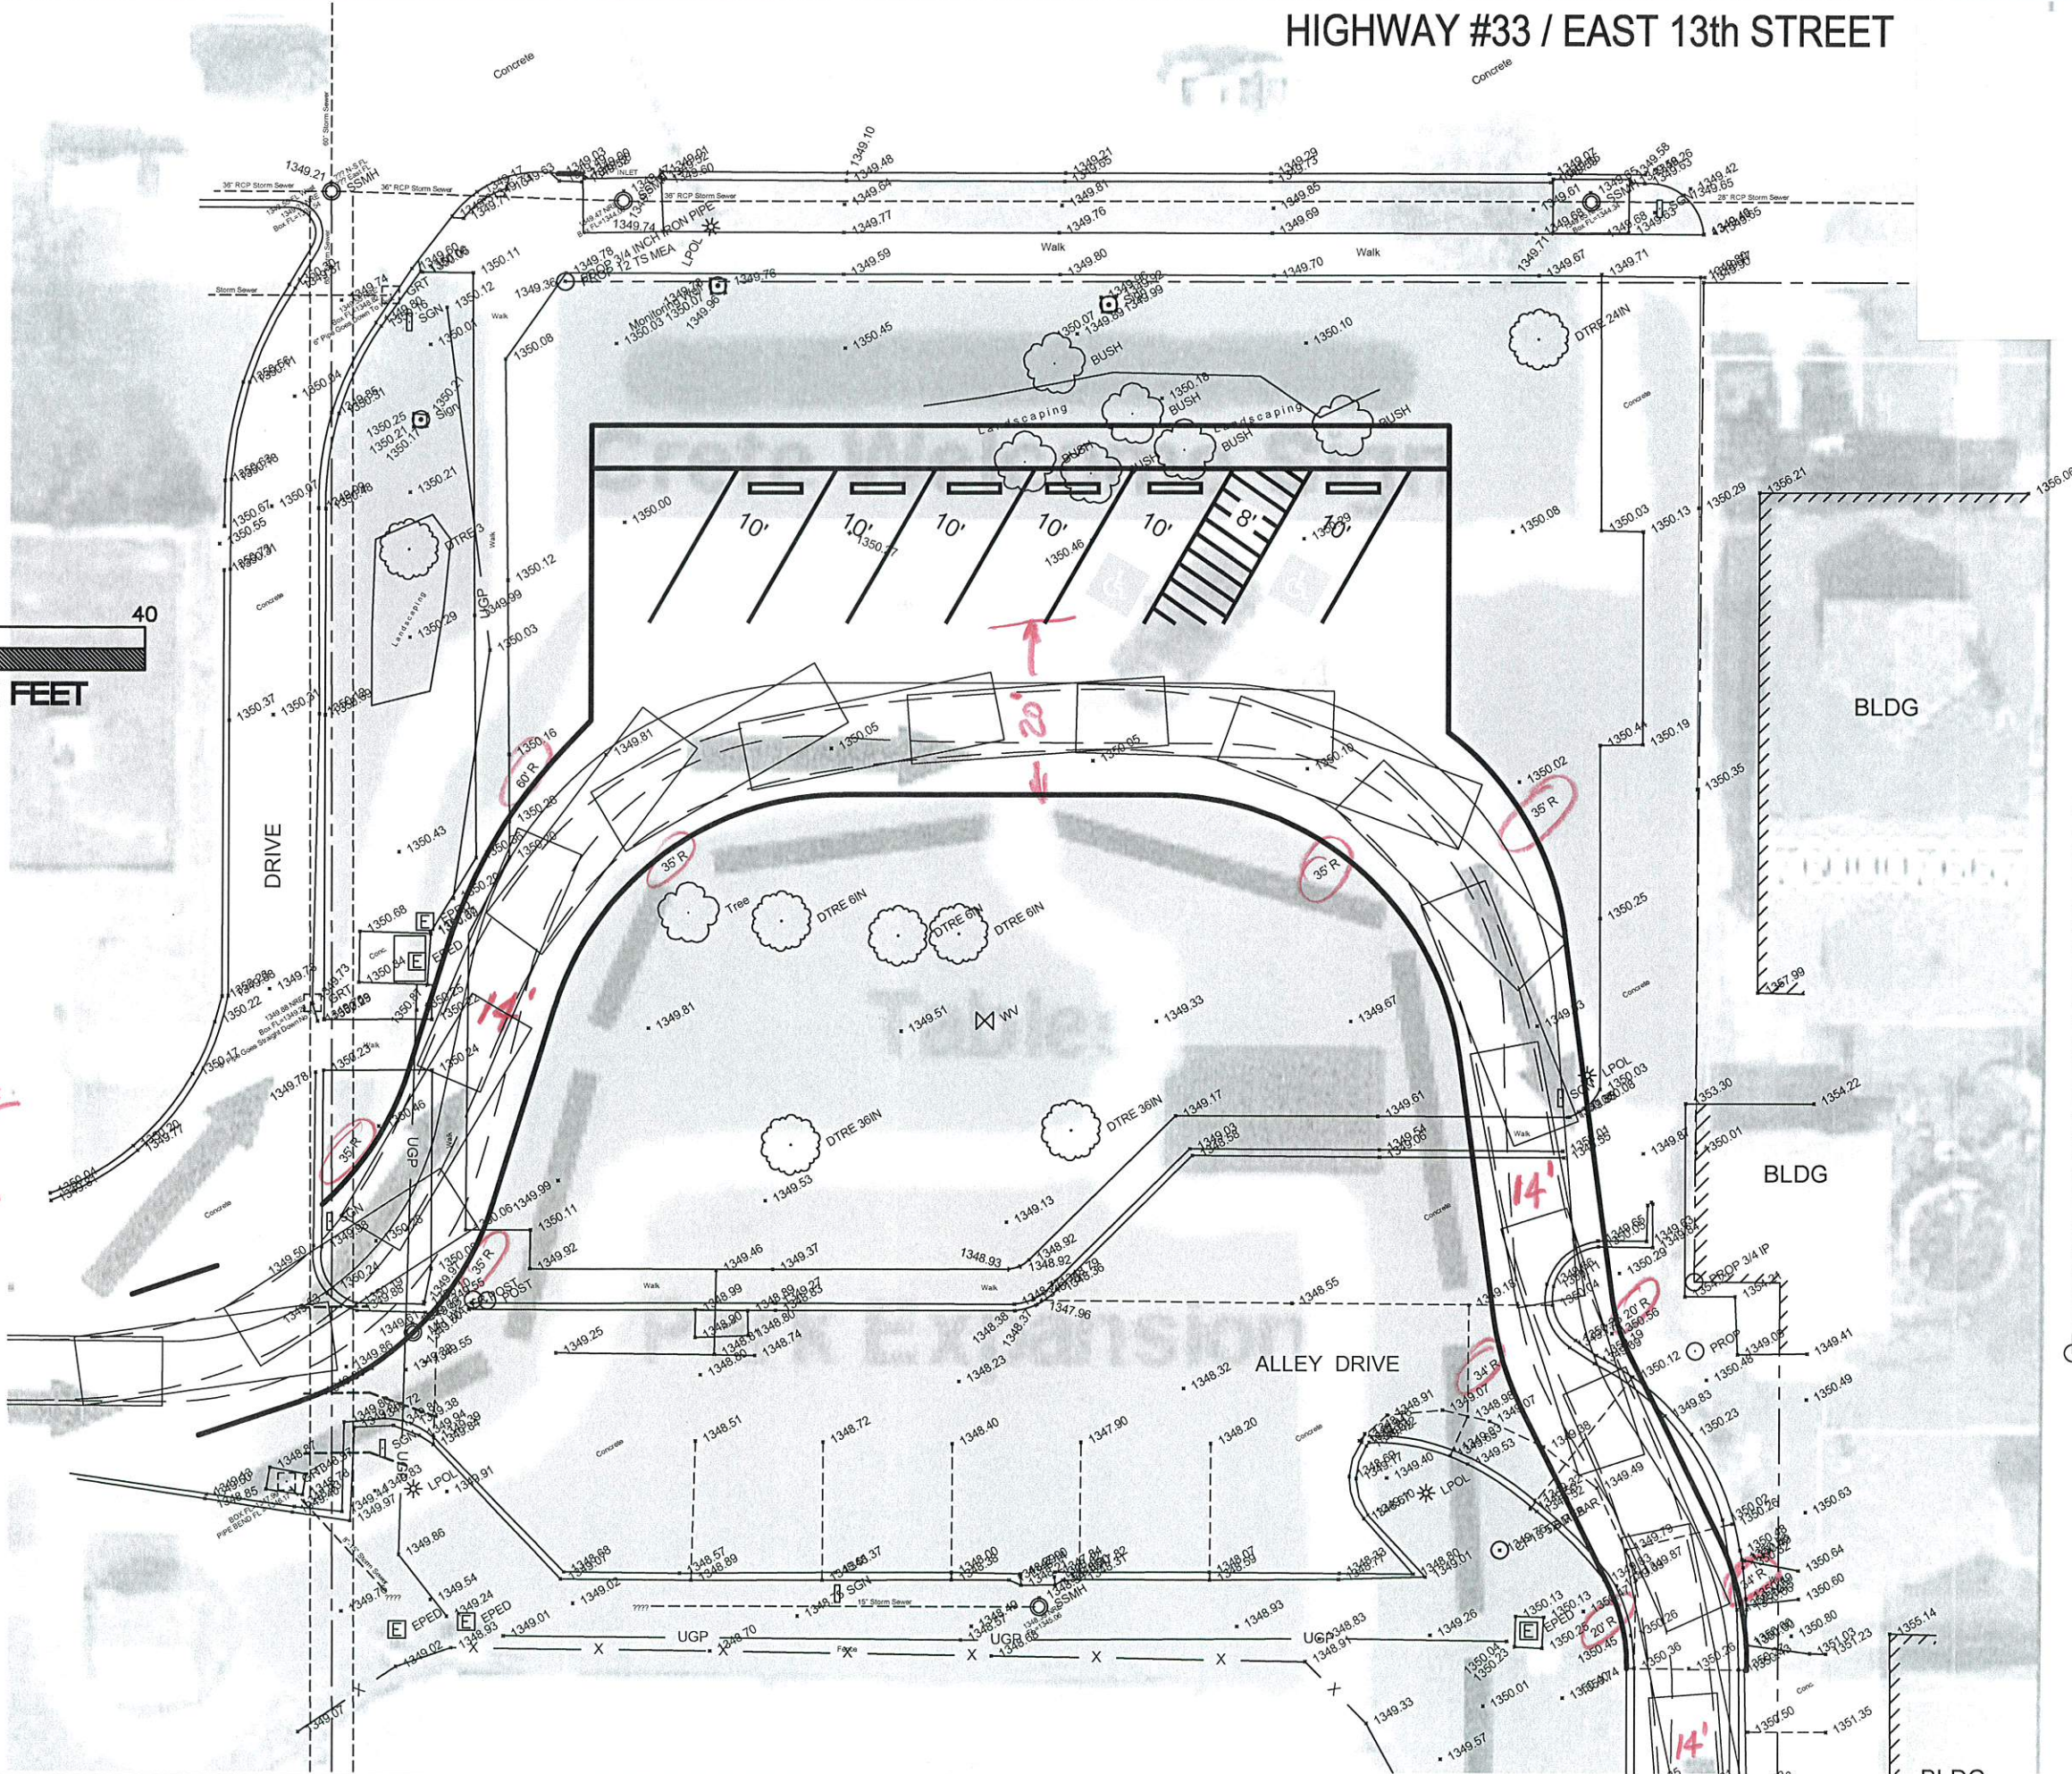

Diggers Hot

GILMORE
& ASSOCIATES INC.
Engineers-Surveyors

CITY OFFICE PASS THRU DRIVE
CRETE, NEBRASKA
PLAN

DRN BY RTK
DATE 6/1/2022
SCALE AS SHOWN
PROJ. 226.343D
F.B.
SHEET 1 of 1