



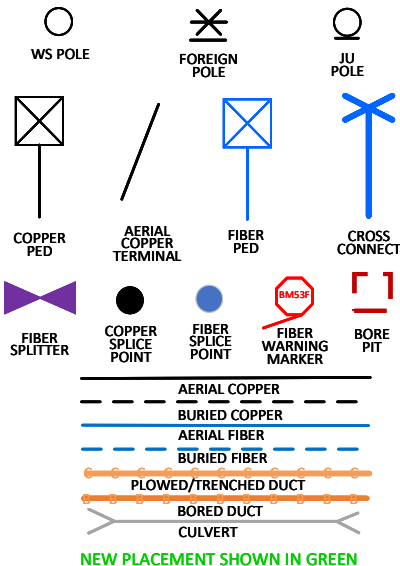

LEGEND

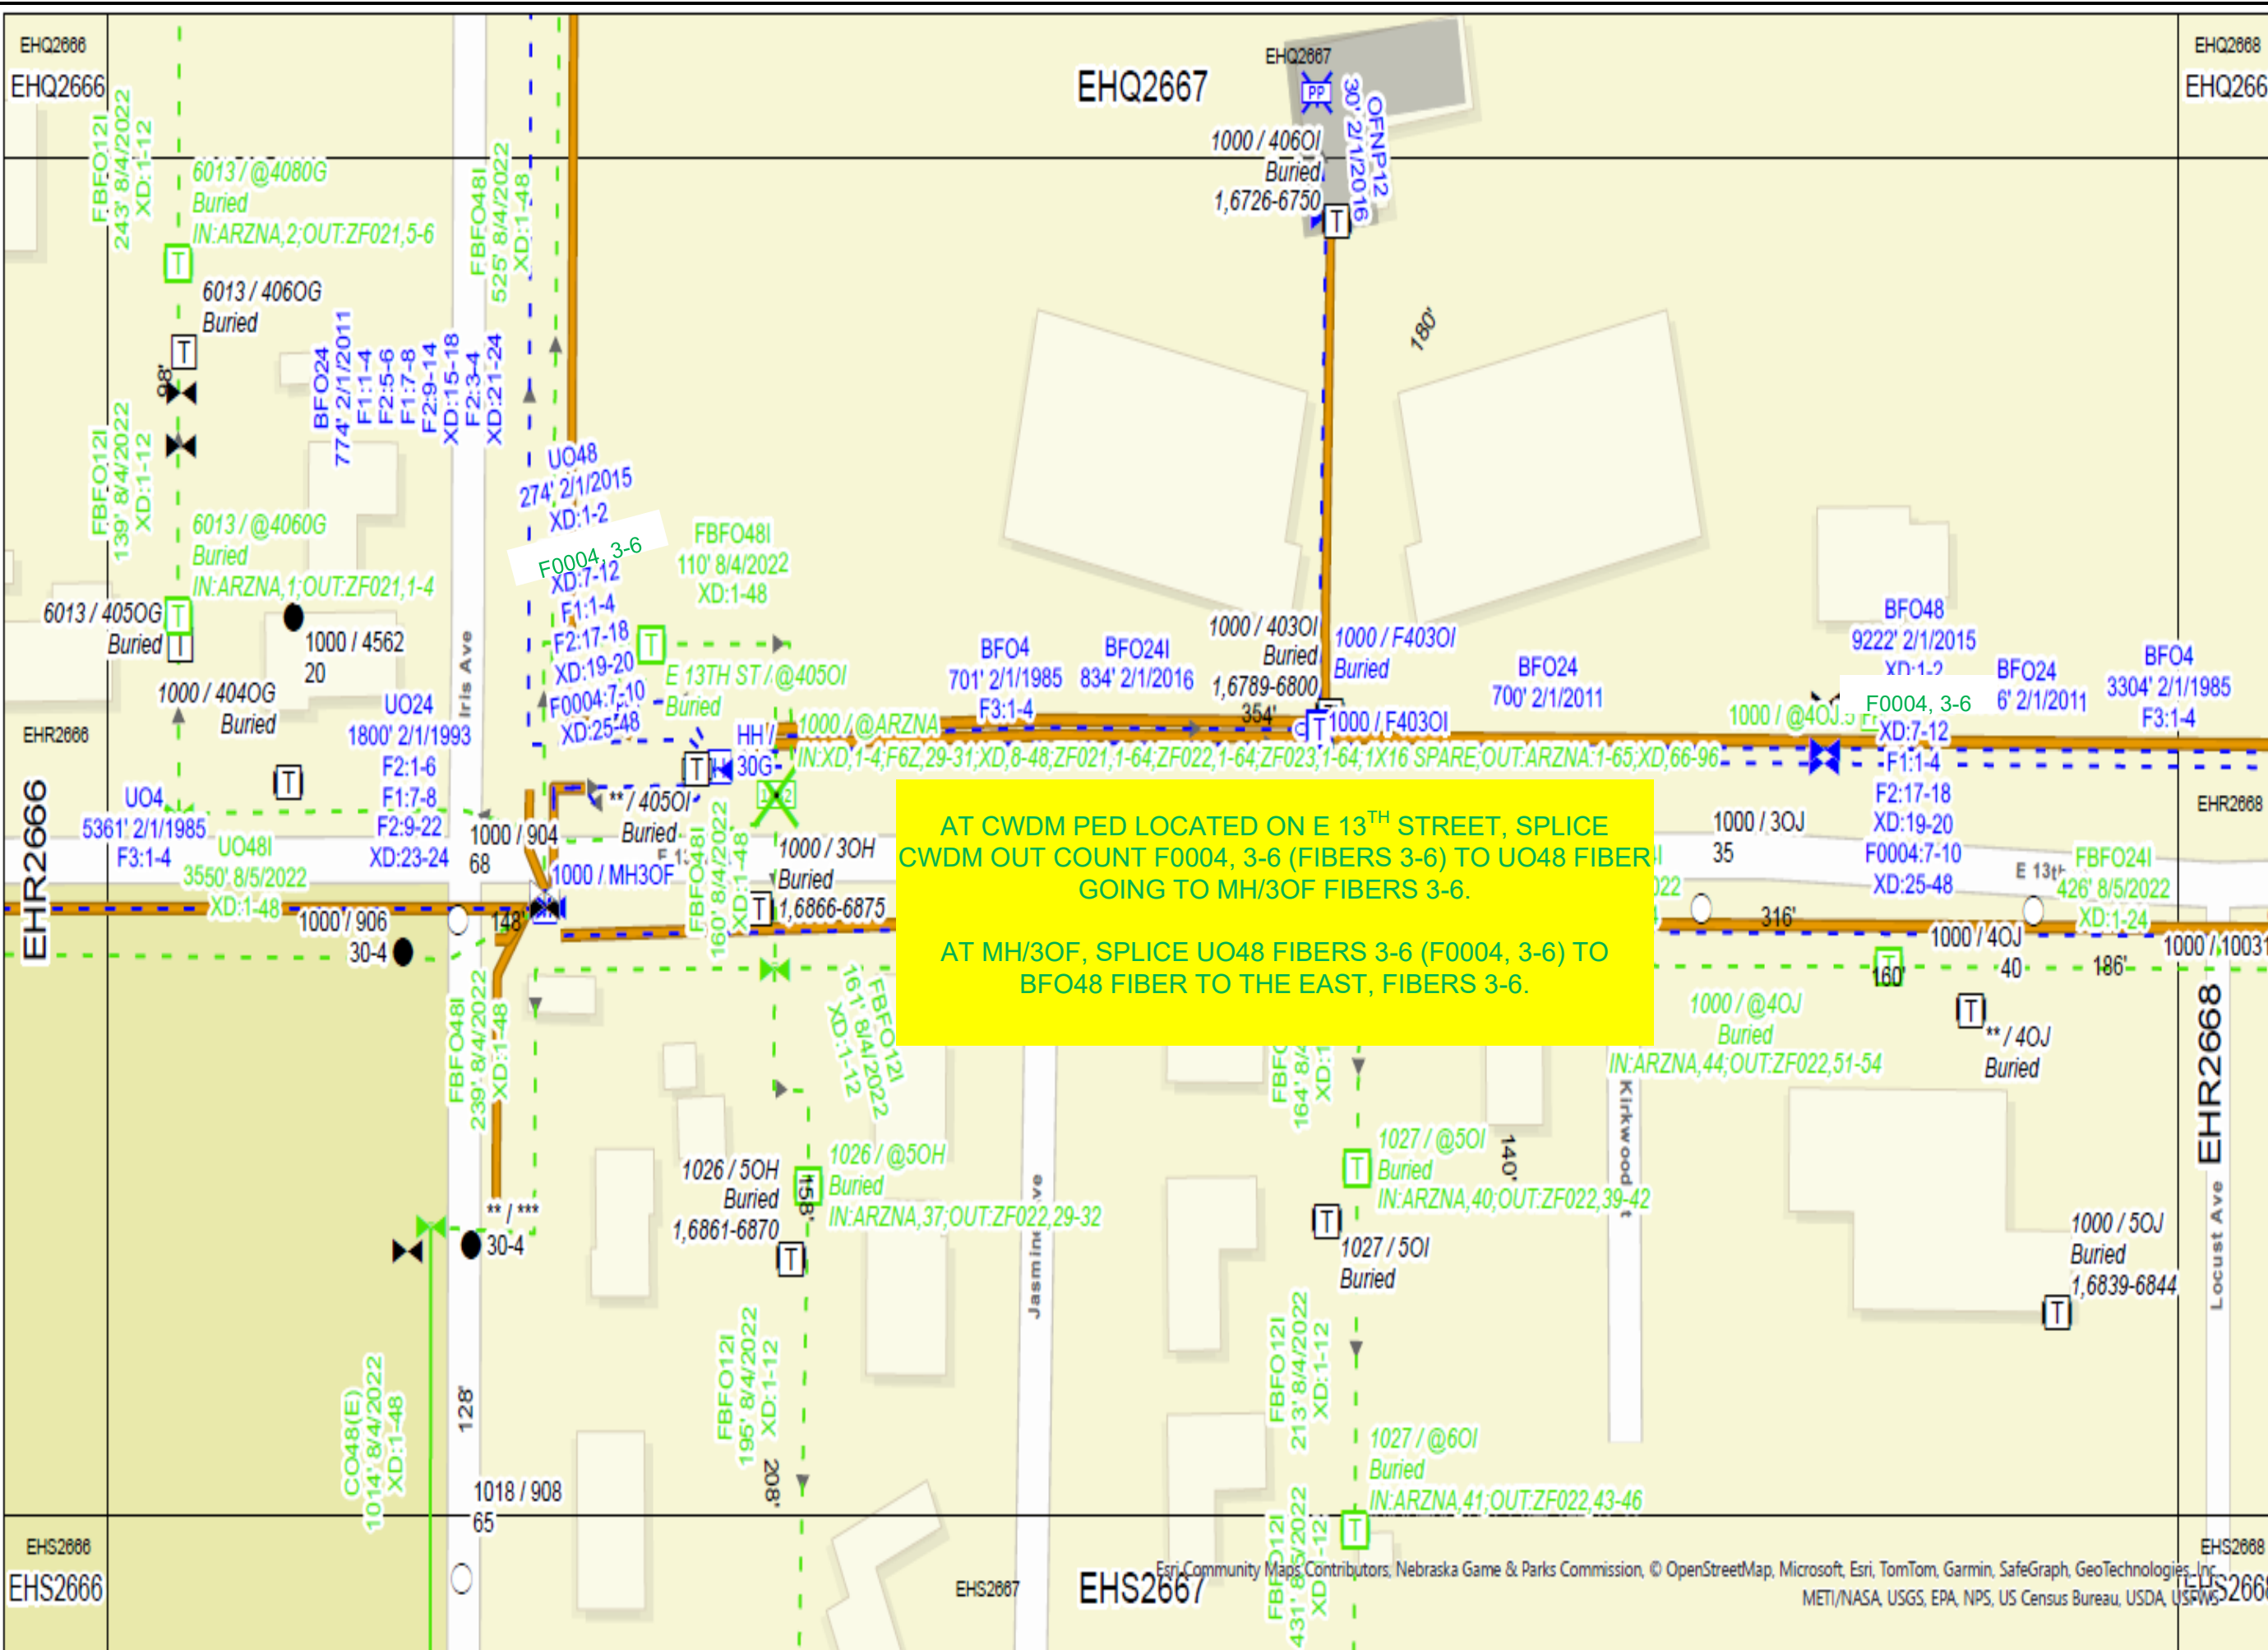

DATE: 6/18/2025	
PROJECT: CWIF398968	
WORK ORDER: 71505222400000	
EXCHANGE: CRET	
DESCRIPTION: PROVIDE FIBER SERVICE TO RADIO TOWER AT CRETE AIRPORT	
CONTACTS: JOE OZDYCH 703-463-1169	
MOP REQUIRED: Y	PERMIT REQUIRED: Y
Construction Manager: WAYDE COLE 531-510-7564	
ENGINEER: KYLE BETKE (402) 326-9844	
MAP: CRET	PAGE: 1 OF 7



LEGEND

WS POLE

FOREIGN POLE

JU POLE

COPPER PED

AERIAL COPPER TERMINAL

FIBER PED

CROSS CONNECT

FIBER SPLITTER

COPPER SPLICE POINT

FIBER SPLICE POINT

FIBER WARNING MARKER

BORE PIT

AERIAL COPPER

BURIED COPPER

AERIAL FIBER

BURIED FIBER

PLOWED/TRENCHED DUCT

BORED DUCT

CULVERT

NEW PLACEMENT SHOWN IN GREEN

DATE:
6/18/2025

PROJECT:
CWIF398968

WORK ORDER:
71505222400000

EXCHANGE:
CRET

DESCRIPTION:
PROVIDE FIBER SERVICE TO RADIO TOWER AT CRETE AIRPORT

CONTACTS:
JOE OZDYCH
703-463-1169

MOP REQUIRED:
Y

PERMIT REQUIRED:
Y


Construction Manager:
WAYDE COLE
531-510-7564

ENGINEER:
KYLE BETKE
(402) 326-9844

MAP:
CRET

PAGE:
2 OF 7

kinetic
from windstream®

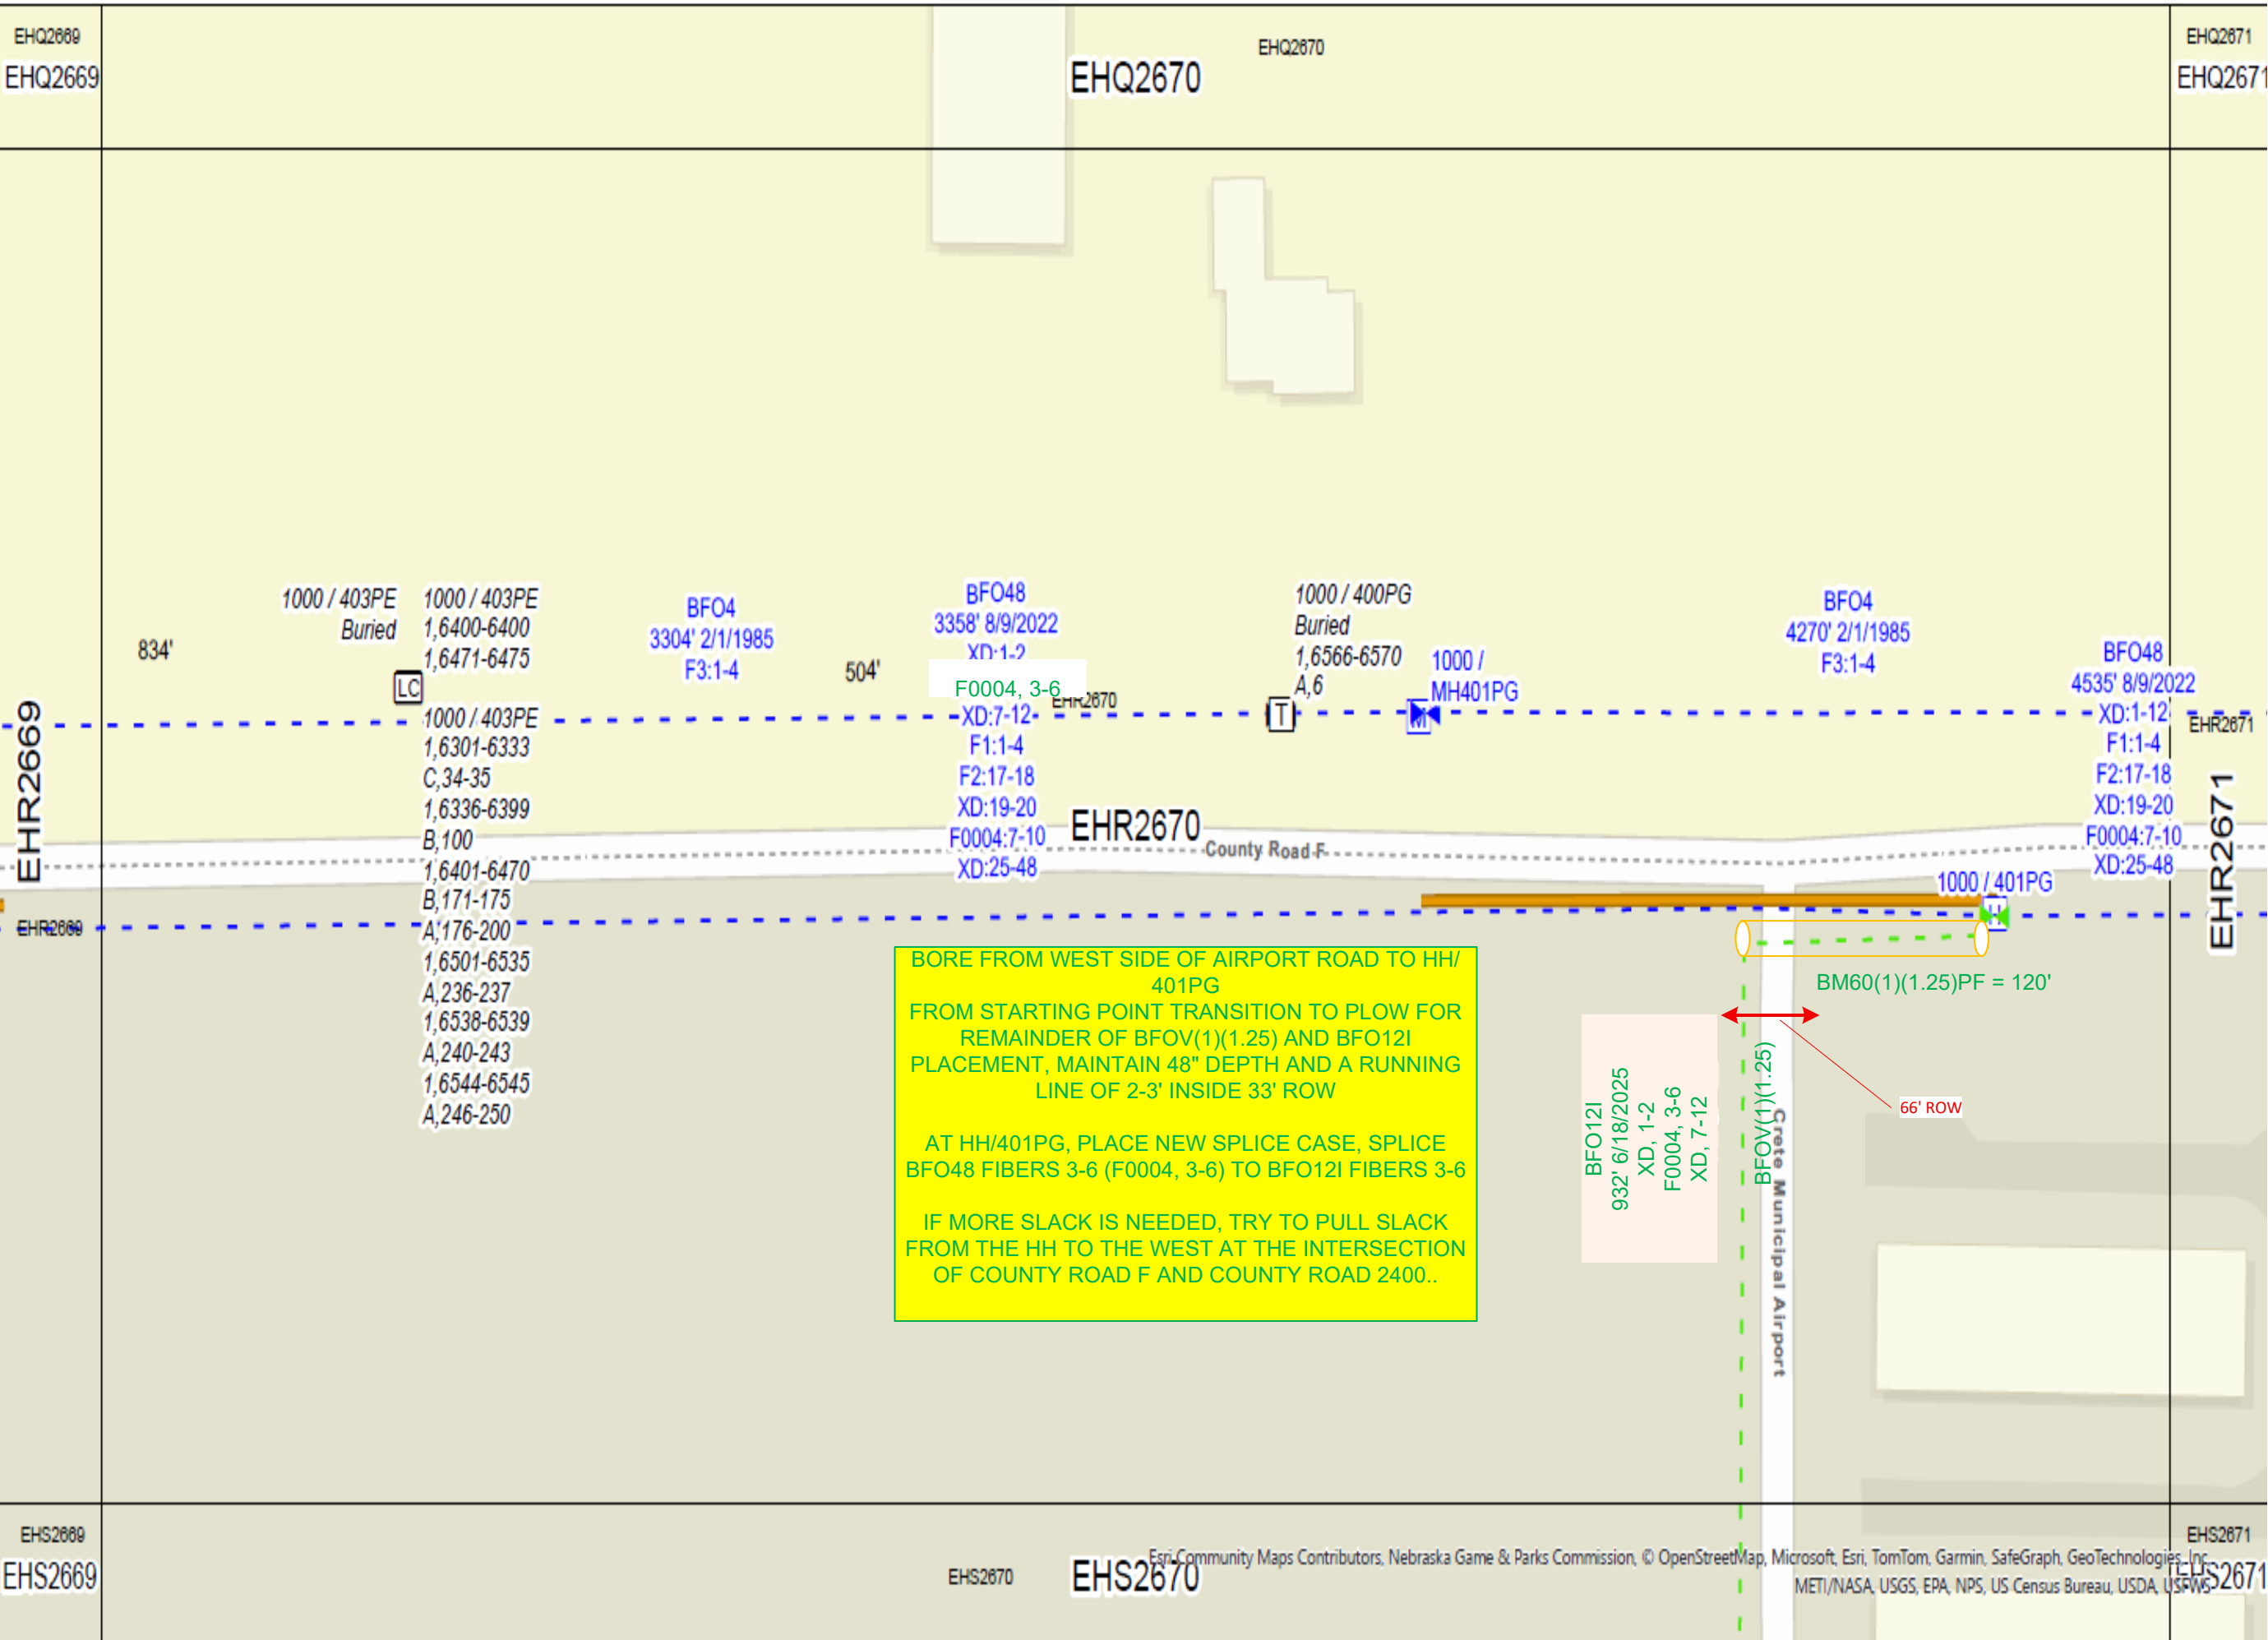

LEGEND

○

WS POLE

⊗

COPPER PED

⊗

FIBER SPLITTER

⊗

FOREIGN POLE

⊗

AERIAL COPPER TERMINAL

⊗

COPPER SPLICE POINT

⊗

FIBER SPLICE POINT

⊗

FIBER WARNING MARKER

⊗

CROSS CONNECT

⊗

BORE PIT

AERIAL COPPER

BURIED COPPER

AERIAL FIBER

BURIED FIBER

PLOWED/TRENCHED DUCT

BORED DUCT

CULVERT

NEW PLACEMENT SHOWN IN GREEN

↑

N

DATE:

6/18/2025

PROJECT:

CWIF398968

WORK ORDER:

71505222400000

EXCHANGE:

CRET

DESCRIPTION:

PROVIDE FIBER SERVICE TO RADIO TOWER AT CRETE AIRPORT

CONTACTS:

JOE OZDYCH
703-463-1169

MOP REQUIRED:

Y

PERMIT REQUIRED:

Y

Construction Manager:

WAYDE COLE
531-510-7564

ENGINEER:

KYLE BETKE
(402) 326-9844

MAP:


CRET

PAGE:

3 OF 7

kinetic

from windstream®

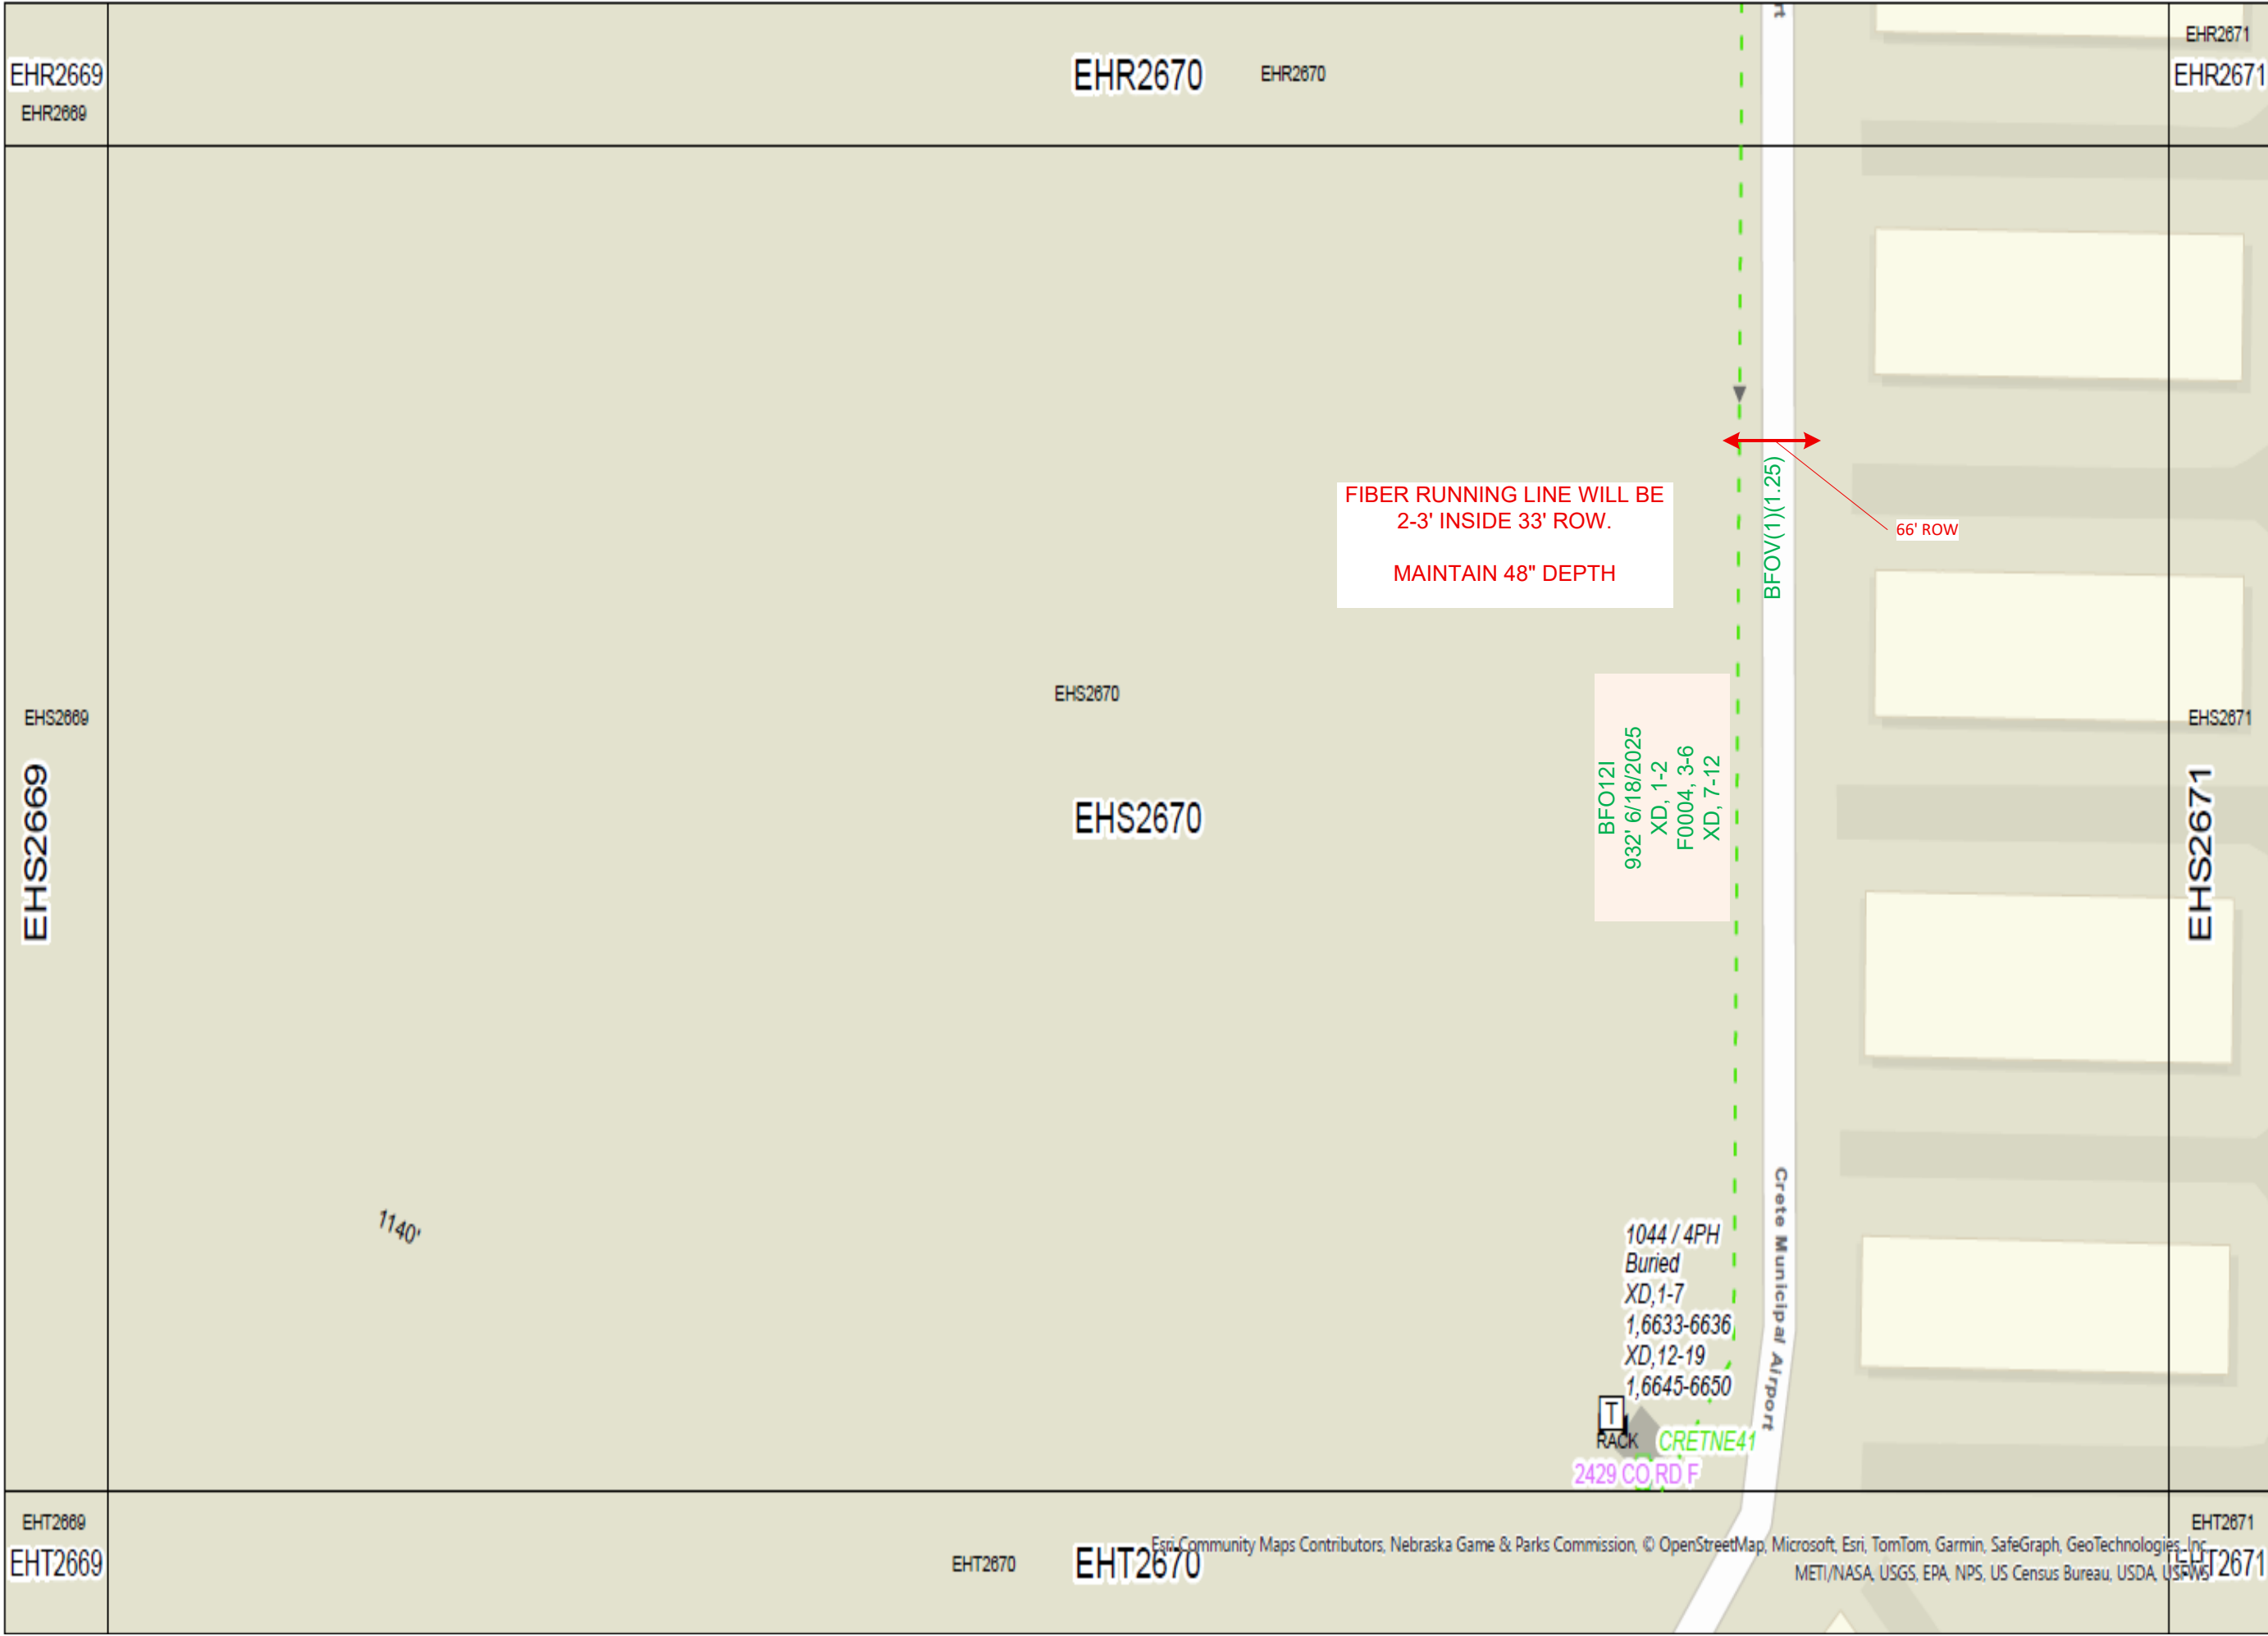

LEGEND

WS POLE

FOREIGN POLE

JU POLE

COPPER PED

AERIAL COPPER TERMINAL

FIBER PED

CROSS CONNECT

FIBER SPLITTER

COPPER SPLICE POINT

FIBER SPLICE POINT

FIBER WARNING MARKER

BORE PIT

AERIAL COPPER

BURIED COPPER

AERIAL FIBER

BURIED FIBER

PLOWED/TRENCHED DUCT

BORED DUCT

CULVERT

NEW PLACEMENT SHOWN IN GREEN

N

DATE:

6/18/2025

PROJECT:

CWIF398968

WORK ORDER:

71505222400000

EXCHANGE:

CRET

DESCRIPTION:

PROVIDE FIBER SERVICE TO RADIO TOWER AT CRETE AIRPORT

CONTACTS:

JOE OZDYCH
703-463-1169

MOP REQUIRED:

Y

PERMIT REQUIRED:

Y

Construction Manager:

WAYDE COLE
531-510-7564

ENGINEER:

KYLE BETKE
(402) 326-9844


MAP:

CRET

PAGE:

4 OF 7

kinetic
from windstream®

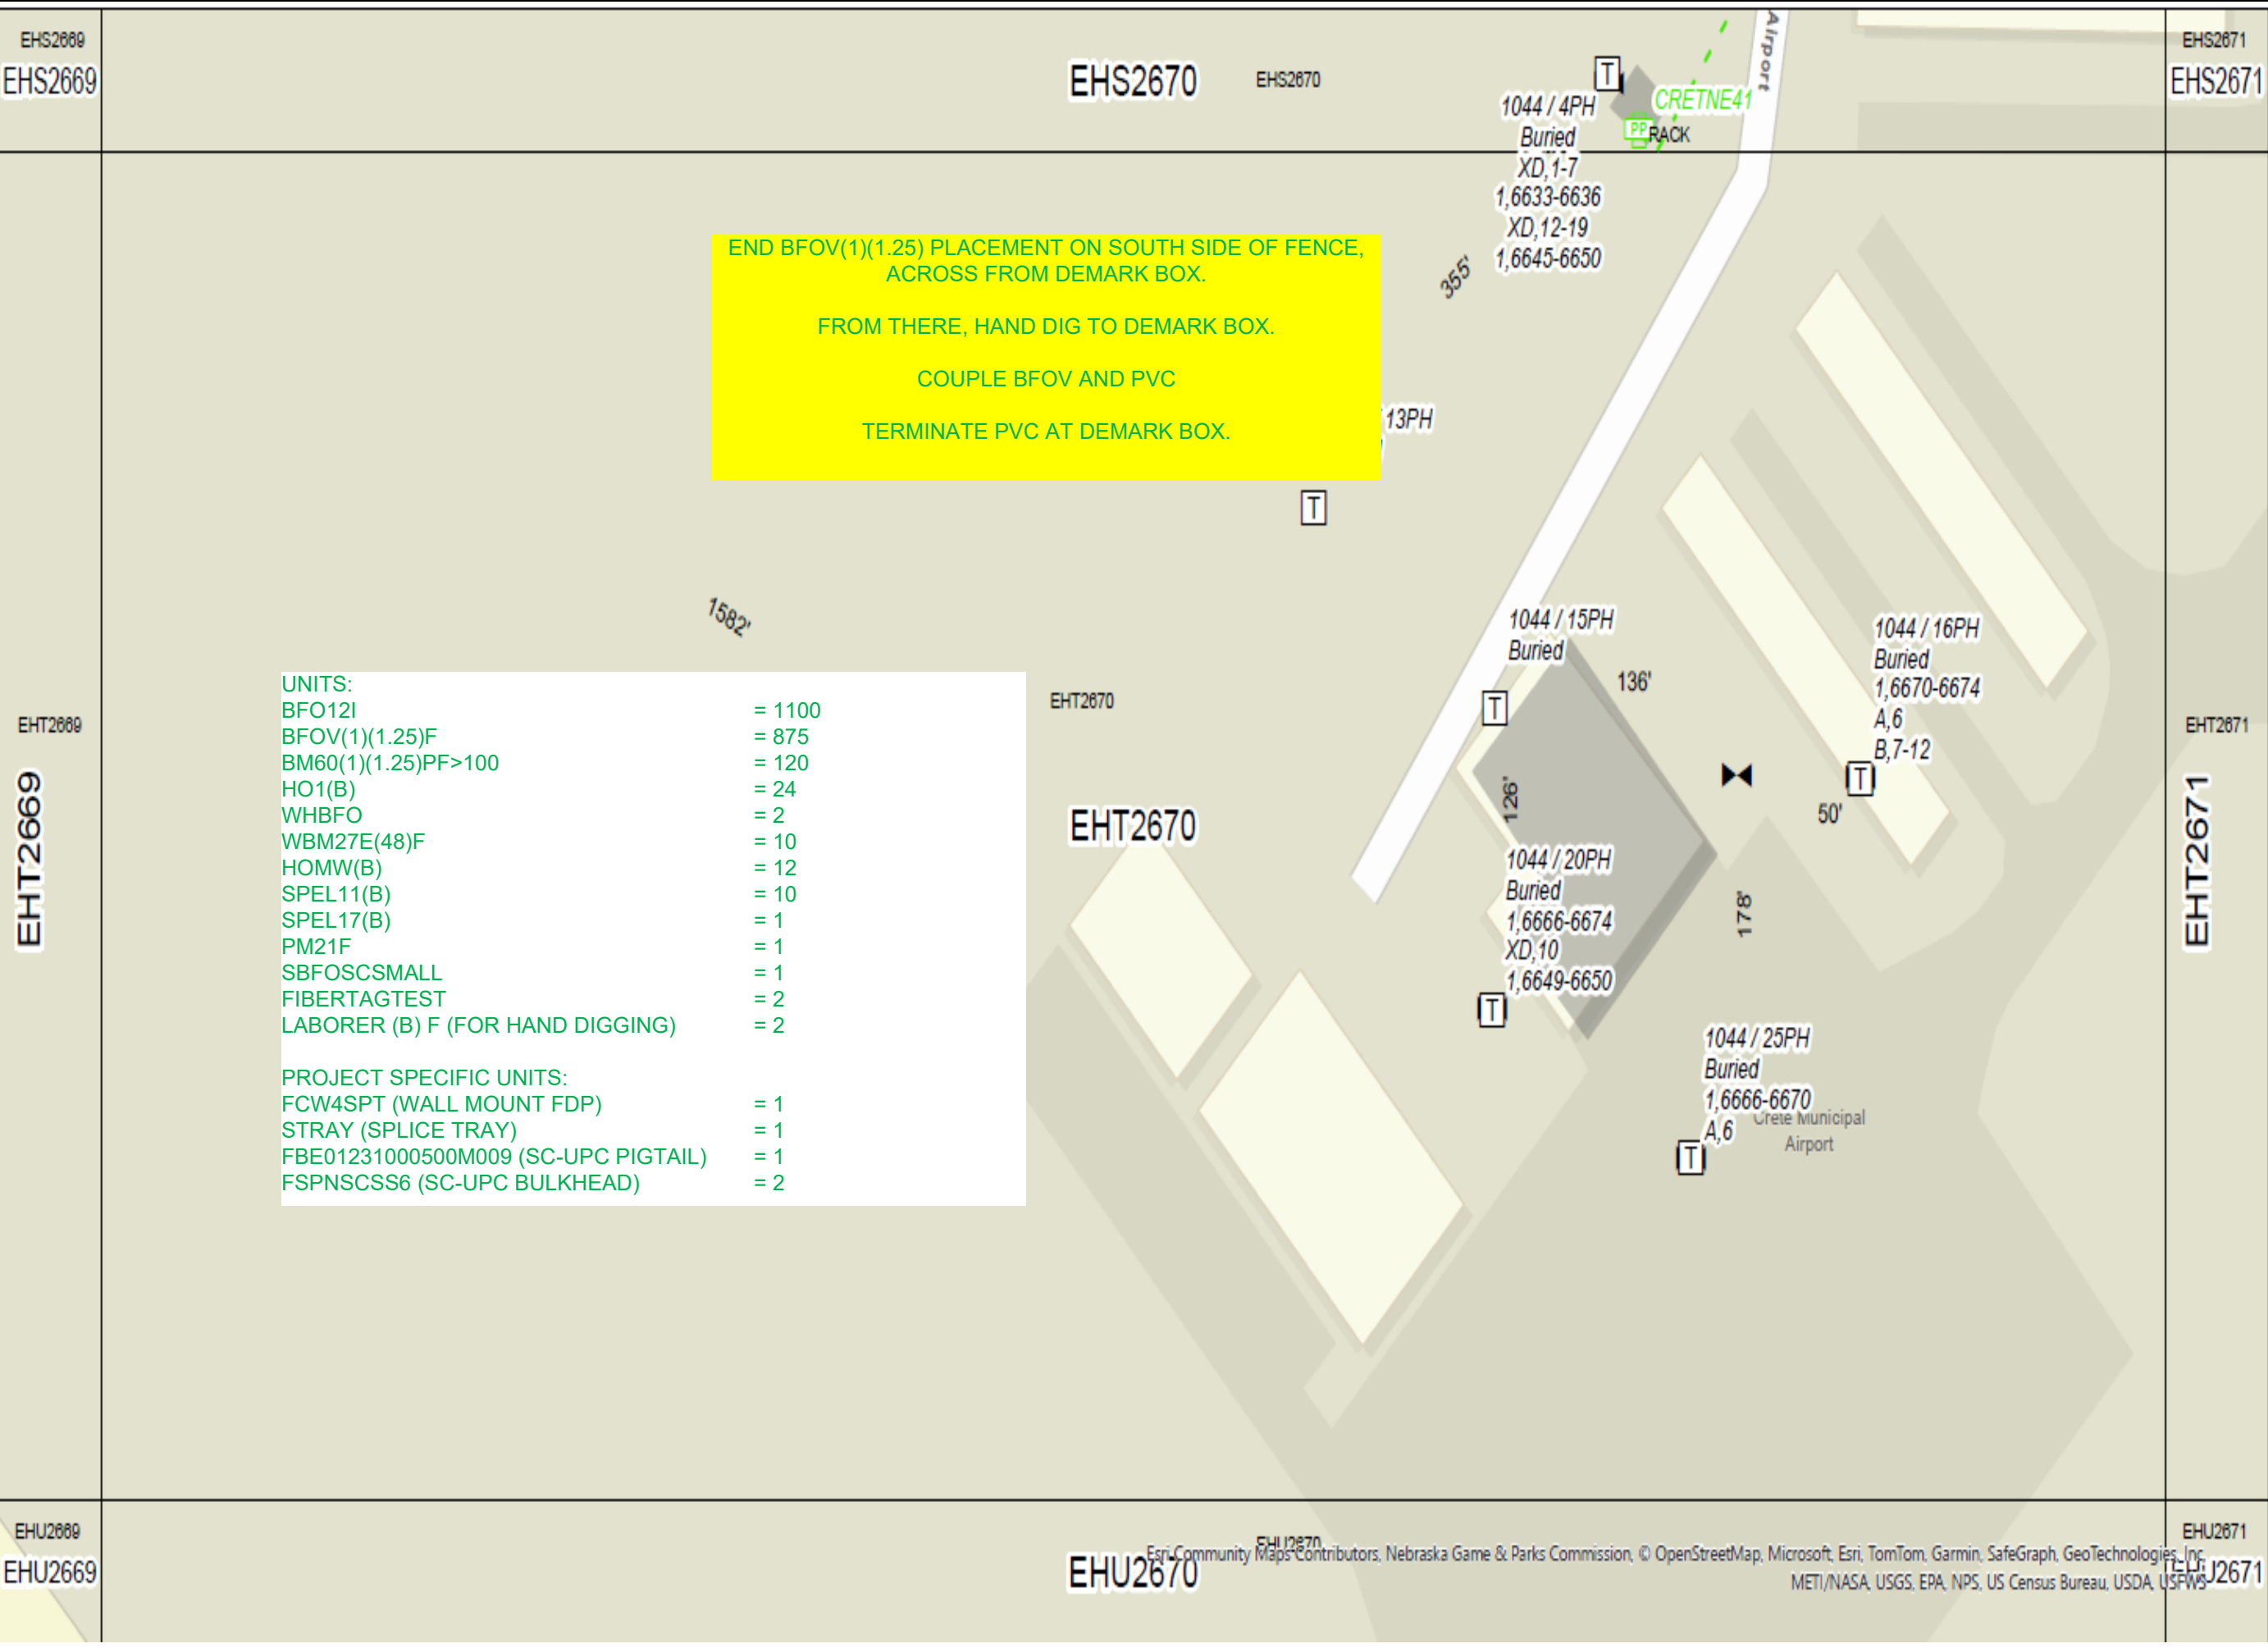

LEGEND

WS POLE

FOREIGN POLE

JU POLE

COPPER PED

AERIAL COPPER TERMINAL

FIBER PED

CROSS CONNECT

FIBER SPLITTER

COPPER SPLICE POINT

FIBER SPLICE POINT

FIBER WARNING MARKER

BORE PIT

AERIAL COPPER

BURIED COPPER

AERIAL FIBER

BURIED FIBER

PLOWED/TRENCHED DUCT

BORED DUCT

CULVERT

NEW PLACEMENT SHOWN IN GREEN

N

DATE:
6/18/2025

PROJECT:
CWIF398968

WORK ORDER:
71505222400000

EXCHANGE:
CRET

DESCRIPTION:
PROVIDE FIBER SERVICE TO RADIO TOWER AT CRETE AIRPORT

CONTACTS:
JOE OZDYCH
703-463-1169

MOP REQUIRED:
Y

PERMIT REQUIRED:
Y

Construction Manager:
WAYDE COLE
531-510-7564

ENGINEER:
KYLE BETKE
(402) 326-9844

MAP:
CRET

PAGE:
5 OF 7

kinetic
from windstream®



HAND DIG FROM WHERE PLOW PLACEMENT ENDS
AT FENCE TO 3X3 DEMARK BOX.

PLACE PVC IN TRENCH AND ATTACH TO DEMARK
BOX.

DEPTH NEEDS TO BE 3' (36")

LEGEND

WS POLE

FOREIGN POLE

JU POLE

COPPER PED

AERIAL COPPER TERMINAL

FIBER PED

CROSS CONNECT

FIBER SPLITTER

COPPER SPLICE POINT

FIBER SPLICE POINT

FIBER WARNING MARKER

BORE PIT

AERIAL COPPER

BURIED COPPER

AERIAL FIBER

BURIED FIBER

PLOWED/TRENCHED DUCT

BORED DUCT

CULVERT

NEW PLACEMENT SHOWN IN GREEN

N

DATE:

6/18/2025

PROJECT:

CWIF398968

WORK ORDER:

71505222400000

EXCHANGE:

CRET

DESCRIPTION:

PROVIDE FIBER SERVICE
TO RADIO TOWER AT
CRETE AIRPORT

CONTACTS:

JOE OZDYCH
703-463-1169

MOP REQUIRED: Y	PERMIT REQUIRED: Y
-----------------------	--------------------------

Construction Manager:
WAYDE COLE
531-510-7564

ENGINEER:
KYLE BETKE
(402) 326-9844

MAP: CRET	PAGE: 6 OF 7
--------------	-----------------

kinetic
from windstream®



GENTLY MOVE EQUIPMENT AS
NEEDED TO ALLOW FOR
PLACEMENT OF NEW FDP.

LABEL FDP CRETNE41

CIRCUITS WILL BE ON PORTS
3-6

LEGEND

WS POLE

FOREIGN POLE

JU POLE

COPPER PED

AERIAL COPPER TERMINAL

FIBER PED

CROSS CONNECT

FIBER SPLITTER

COPPER SPLICE POINT

FIBER SPLICE POINT

FIBER WARNING MARKER

BORE PIT

AERIAL COPPER

BURIED COPPER

AERIAL FIBER

BURIED FIBER

PLOWED/TRENCHED DUCT

BORED DUCT

CULVERT

NEW PLACEMENT SHOWN IN GREEN

N

DATE:

6/18/2025

PROJECT:

CWIF398968

WORK ORDER:

71505222400000

EXCHANGE:

CRET

DESCRIPTION:

PROVIDE FIBER SERVICE
TO RADIO TOWER AT
CRETE AIRPORT

CONTACTS:

JOE OZDYCH
703-463-1169

MOP
REQUIRED:
Y

PERMIT
REQUIRED:
Y

Construction Manager:

WAYDE COLE
531-510-7564

ENGINEER:

KYLE BETKE
(402) 326-9844

MAP:
CRET

PAGE:
7 OF 7

kinetic

from windstream®