

Application for a Permit to Occupy City of Crete Right-of-Way

(Rev. 2, 11-2015)

I Black Hills Energy hereby request to occupy City of Crete Right-of-
Name

Way at Burlington Estates Addition with a device or structure.
Address

Description of structure or device:

Installing 2" PE within the Development to supply gas. Also installing a 2" PE Main along
Kirkwood Ave to get gas service to 1205 Kirkwood for the developer. Also installing a short
main Ext of 2" PE on Locust Street to get gas to the other lots on the south side of this project

☒ Diagram, or print included?

☒ Necessary permits and licenses obtained? Insurance?


☐ Approved by the Public Works Director _____ Date: _____

Note:

- 1) All applicants to occupy public right-of-way understand and agree that if, for any reason, the City or its agents require access; the obstruction shall be moved at the applicant's expense.
- 2) Any items approved for placement in the right-of-way shall be held to the building or property line as closely as possible.
- 3) If this is a 3rd party utility type project, all affected property owners shall be notified prior to the beginning of project by the project owner, or the project's contractor.
- 4) City Council approval is required for large projects (more than one property involved, or utility oriented projects).
- 5) All requests to occupy right-of-way must include a detailed sketch, print, or drawing with dimensions with respect to property lines, paving, curbs etc....
- 6) If this application is for underground sprinkler systems, a print or drawing of the system including location of lines and heads with measurements listed must accompany the application. Additionally, the applicant may be required to provide proof of proper permits to install, plumb, and provide backflow protection for said underground sprinkler systems.
- 7) Application for a permanent structure deemed to be a traffic or public safety hazard or which limit visibility will be denied.
- 8) An application shall be approved before any construction or installation is allowed to begin.

Matt Stall BHE
Signature of Applicant

10/14/2024
Date of Application

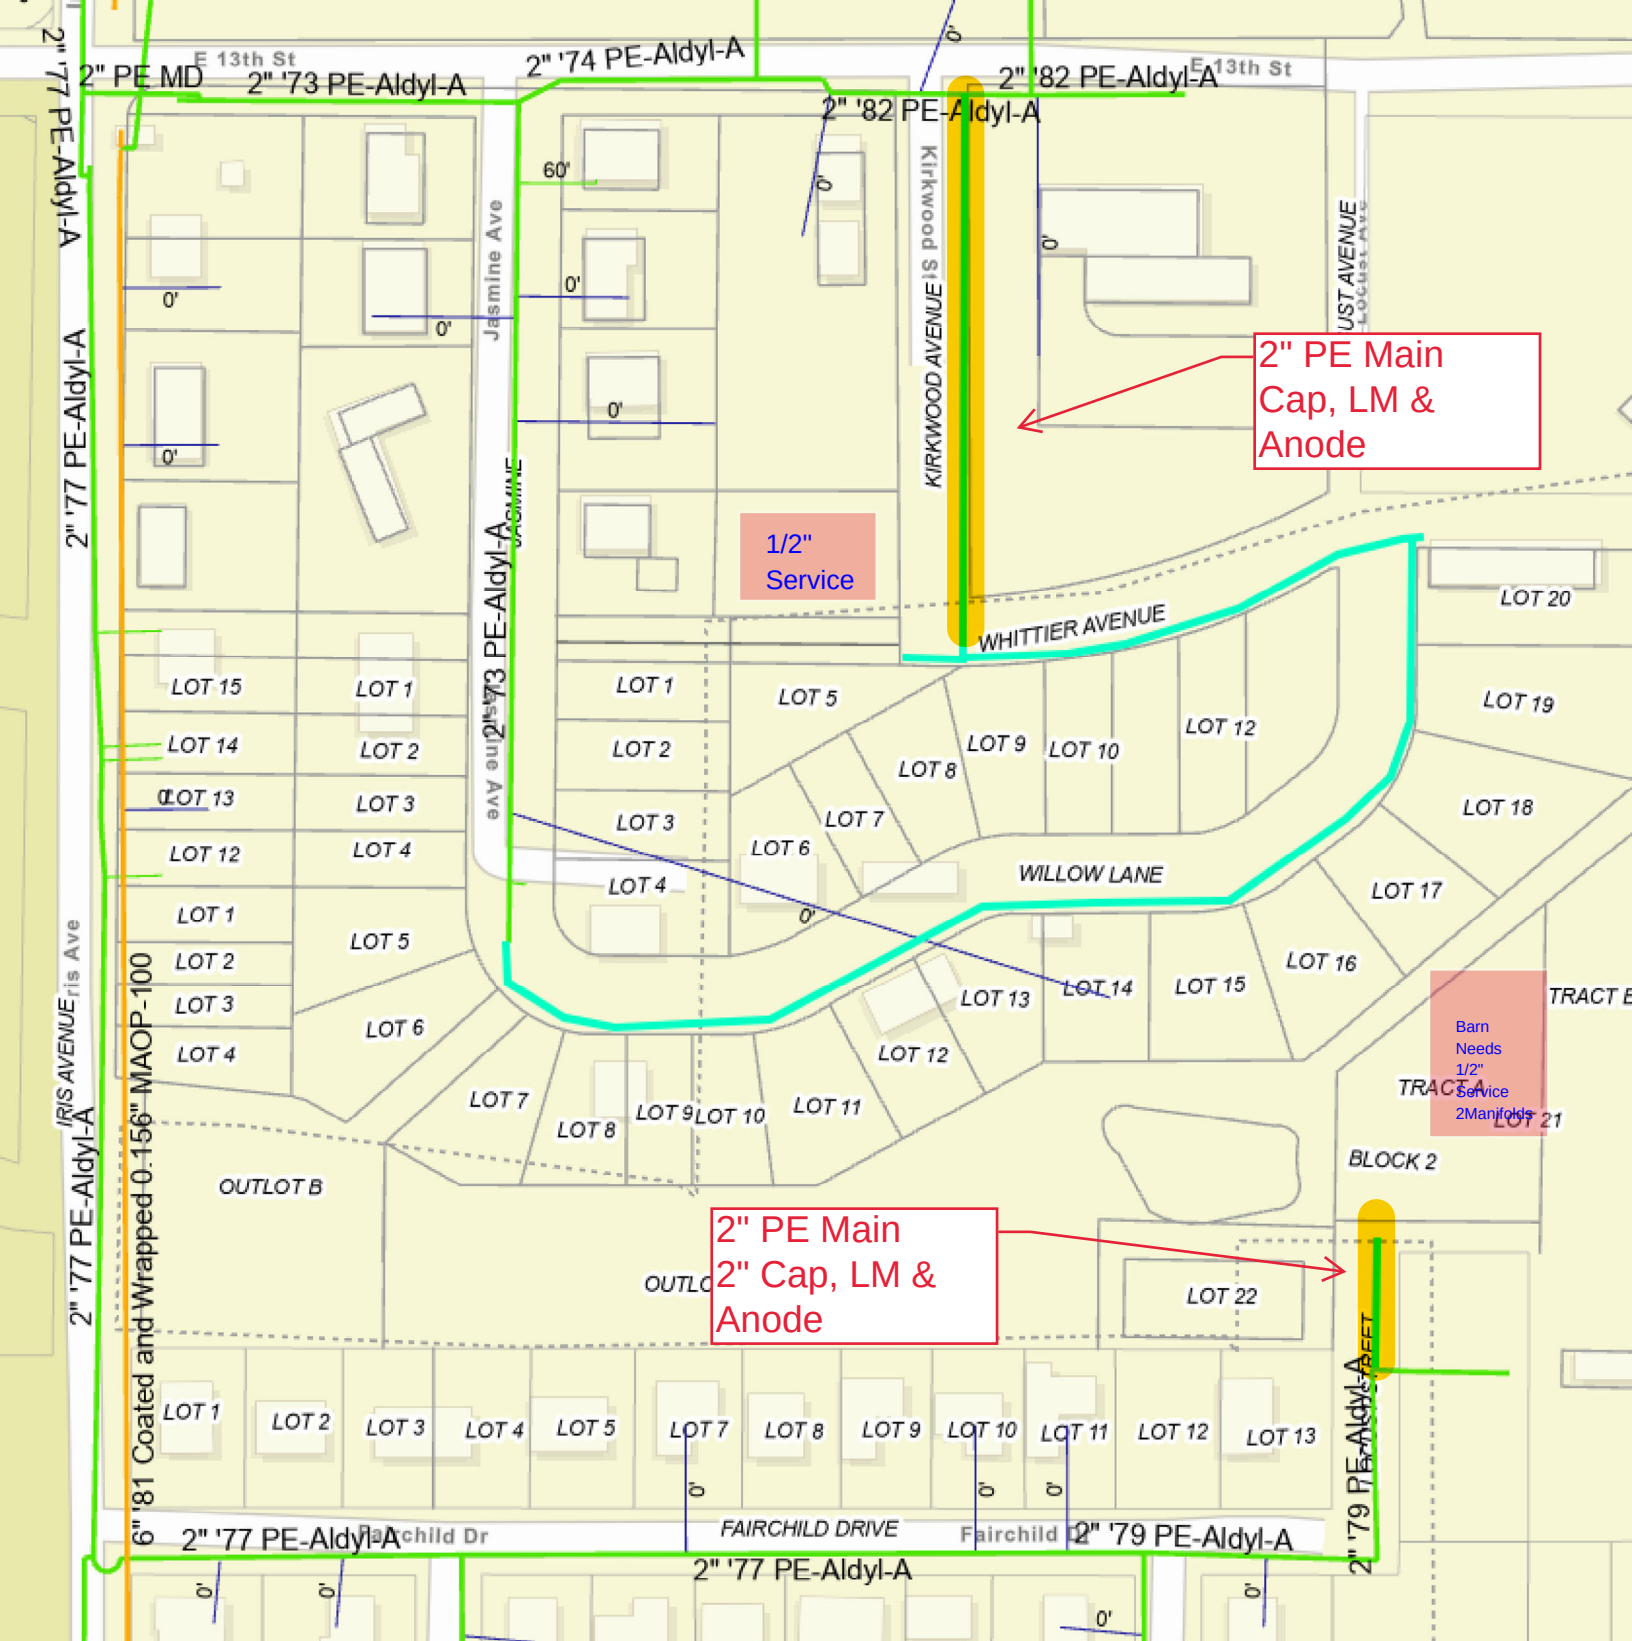


BLACK HILLS ENERGY

BURLINGTON ESTATES ADDITION

CRETE, NE

SUMMARY OF QUANTITIES		
ITEM	UNIT	QUANTITY
PROPOSED 2" HDPE	L.F.	1905

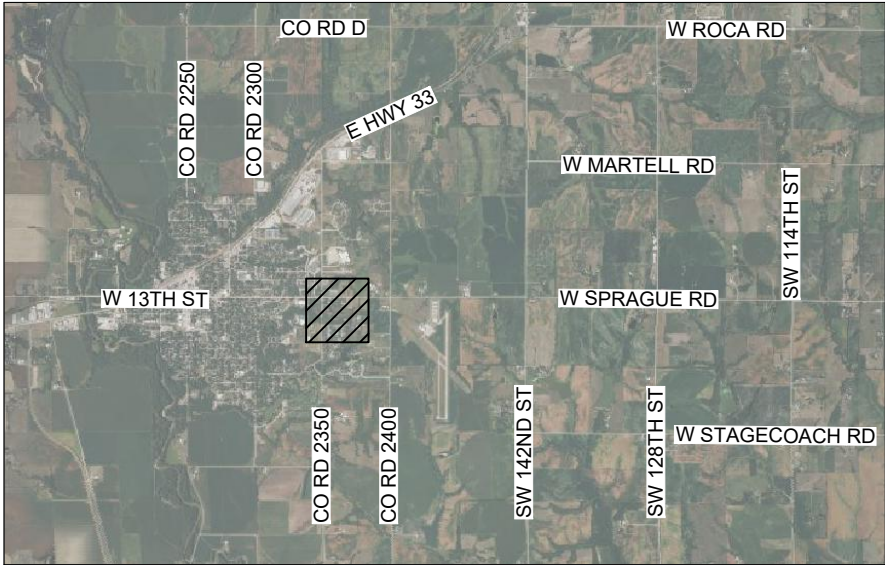

PROJECT LOCATION


NO SCALE



BHE PROJECT MANAGER


MATT STALL

OFFICE: 402-858-3572

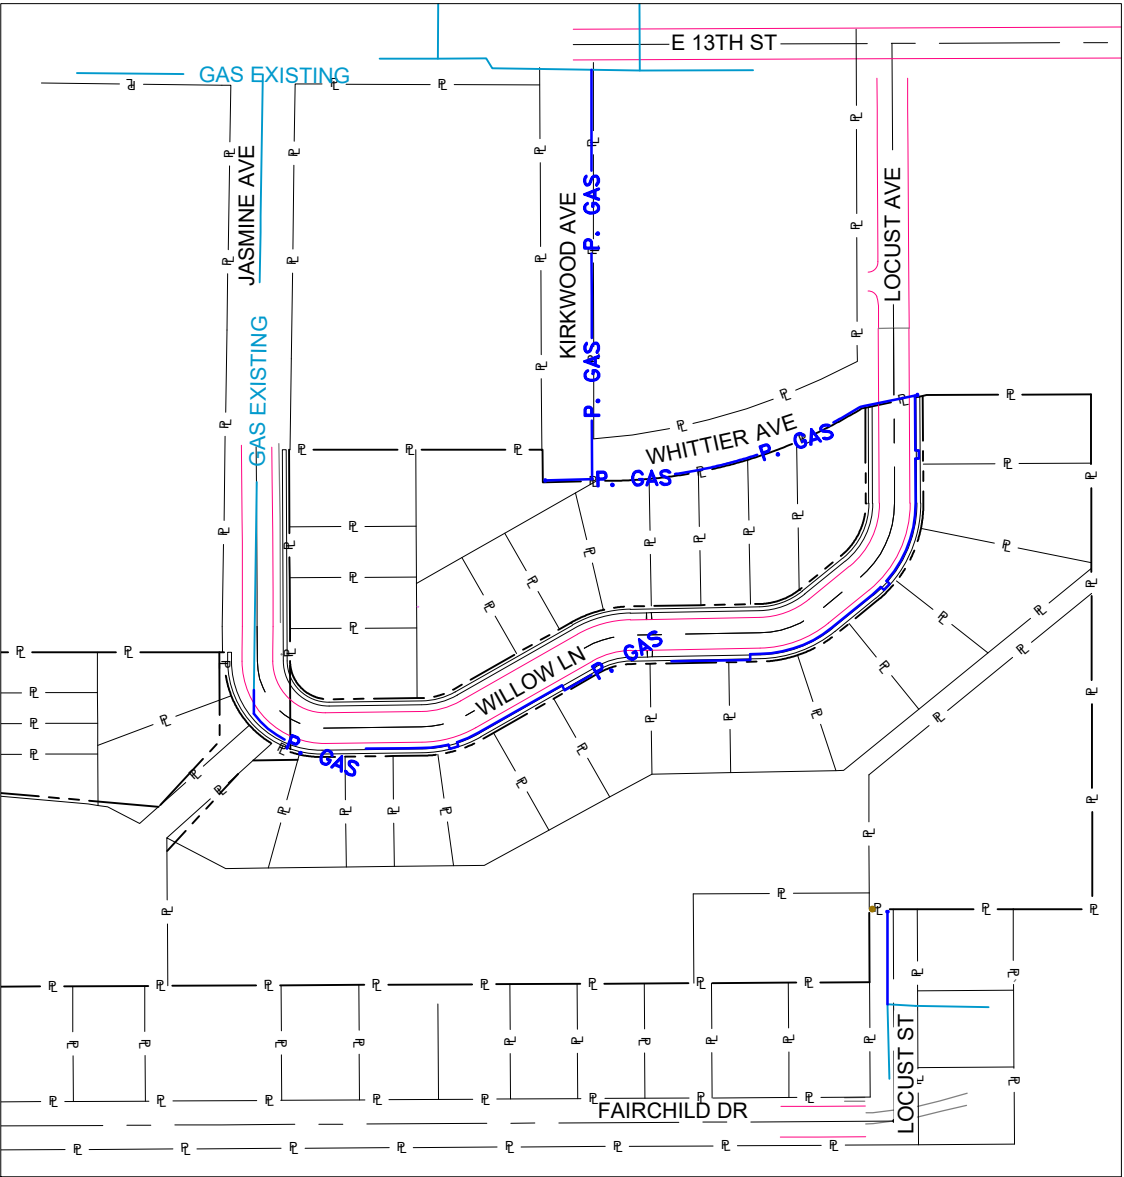


LEGEND

EDGE OF PAVEMENT	
ROAD CENTERLINE	
PARCEL/PROPERTY LINE	
RIGHT OF WAY	
OVERHEAD POWER	
LIGHT POLE	
STORM SEWER	
STORM SEWER INLETS	
STORM DITCH	
WATERWAY	
WATER	
WATER VALVE	
HYDRANT	
SANITARY SEWER	
SANITARY SEWER MANHOLE	
GAS-PROPOSED	
GAS-PROPOSED VALVE	
GAS-HIGH PRESSURE	
GAS-EXISTING	
GAS-REMOVE	
GAS-ABANDON	
GAS-VALVE	

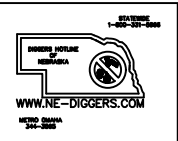

 Black Hills Energy	Engineering Services 1600 Windhoek Dr CRETE, NE 68512-1299	DRAWN BY: CDK		DATE: 10/10/24	2024 CONSTRUCTION	
		SCALE: 1"=200'		CHECKED: RLJ	DWG. TYPE: PRELIM. BID FINAL ✓	
		DRAWING NUMBER: -		ENGINEER: JPF	PAGE NUMBER: 01 OF 05	

\\BMCDD\DFS\CLIENTS\TND\BHC\166193_BHEGAS2024\NE\DESIGN\BHE-NE2024\MECH\LINCOLN PERMIT SUBMITTALS\CRETE MAIN INSTALL\BURLINGTON IN CRETE.DWG 10/10/2024 10:34 AM CKUNTZ



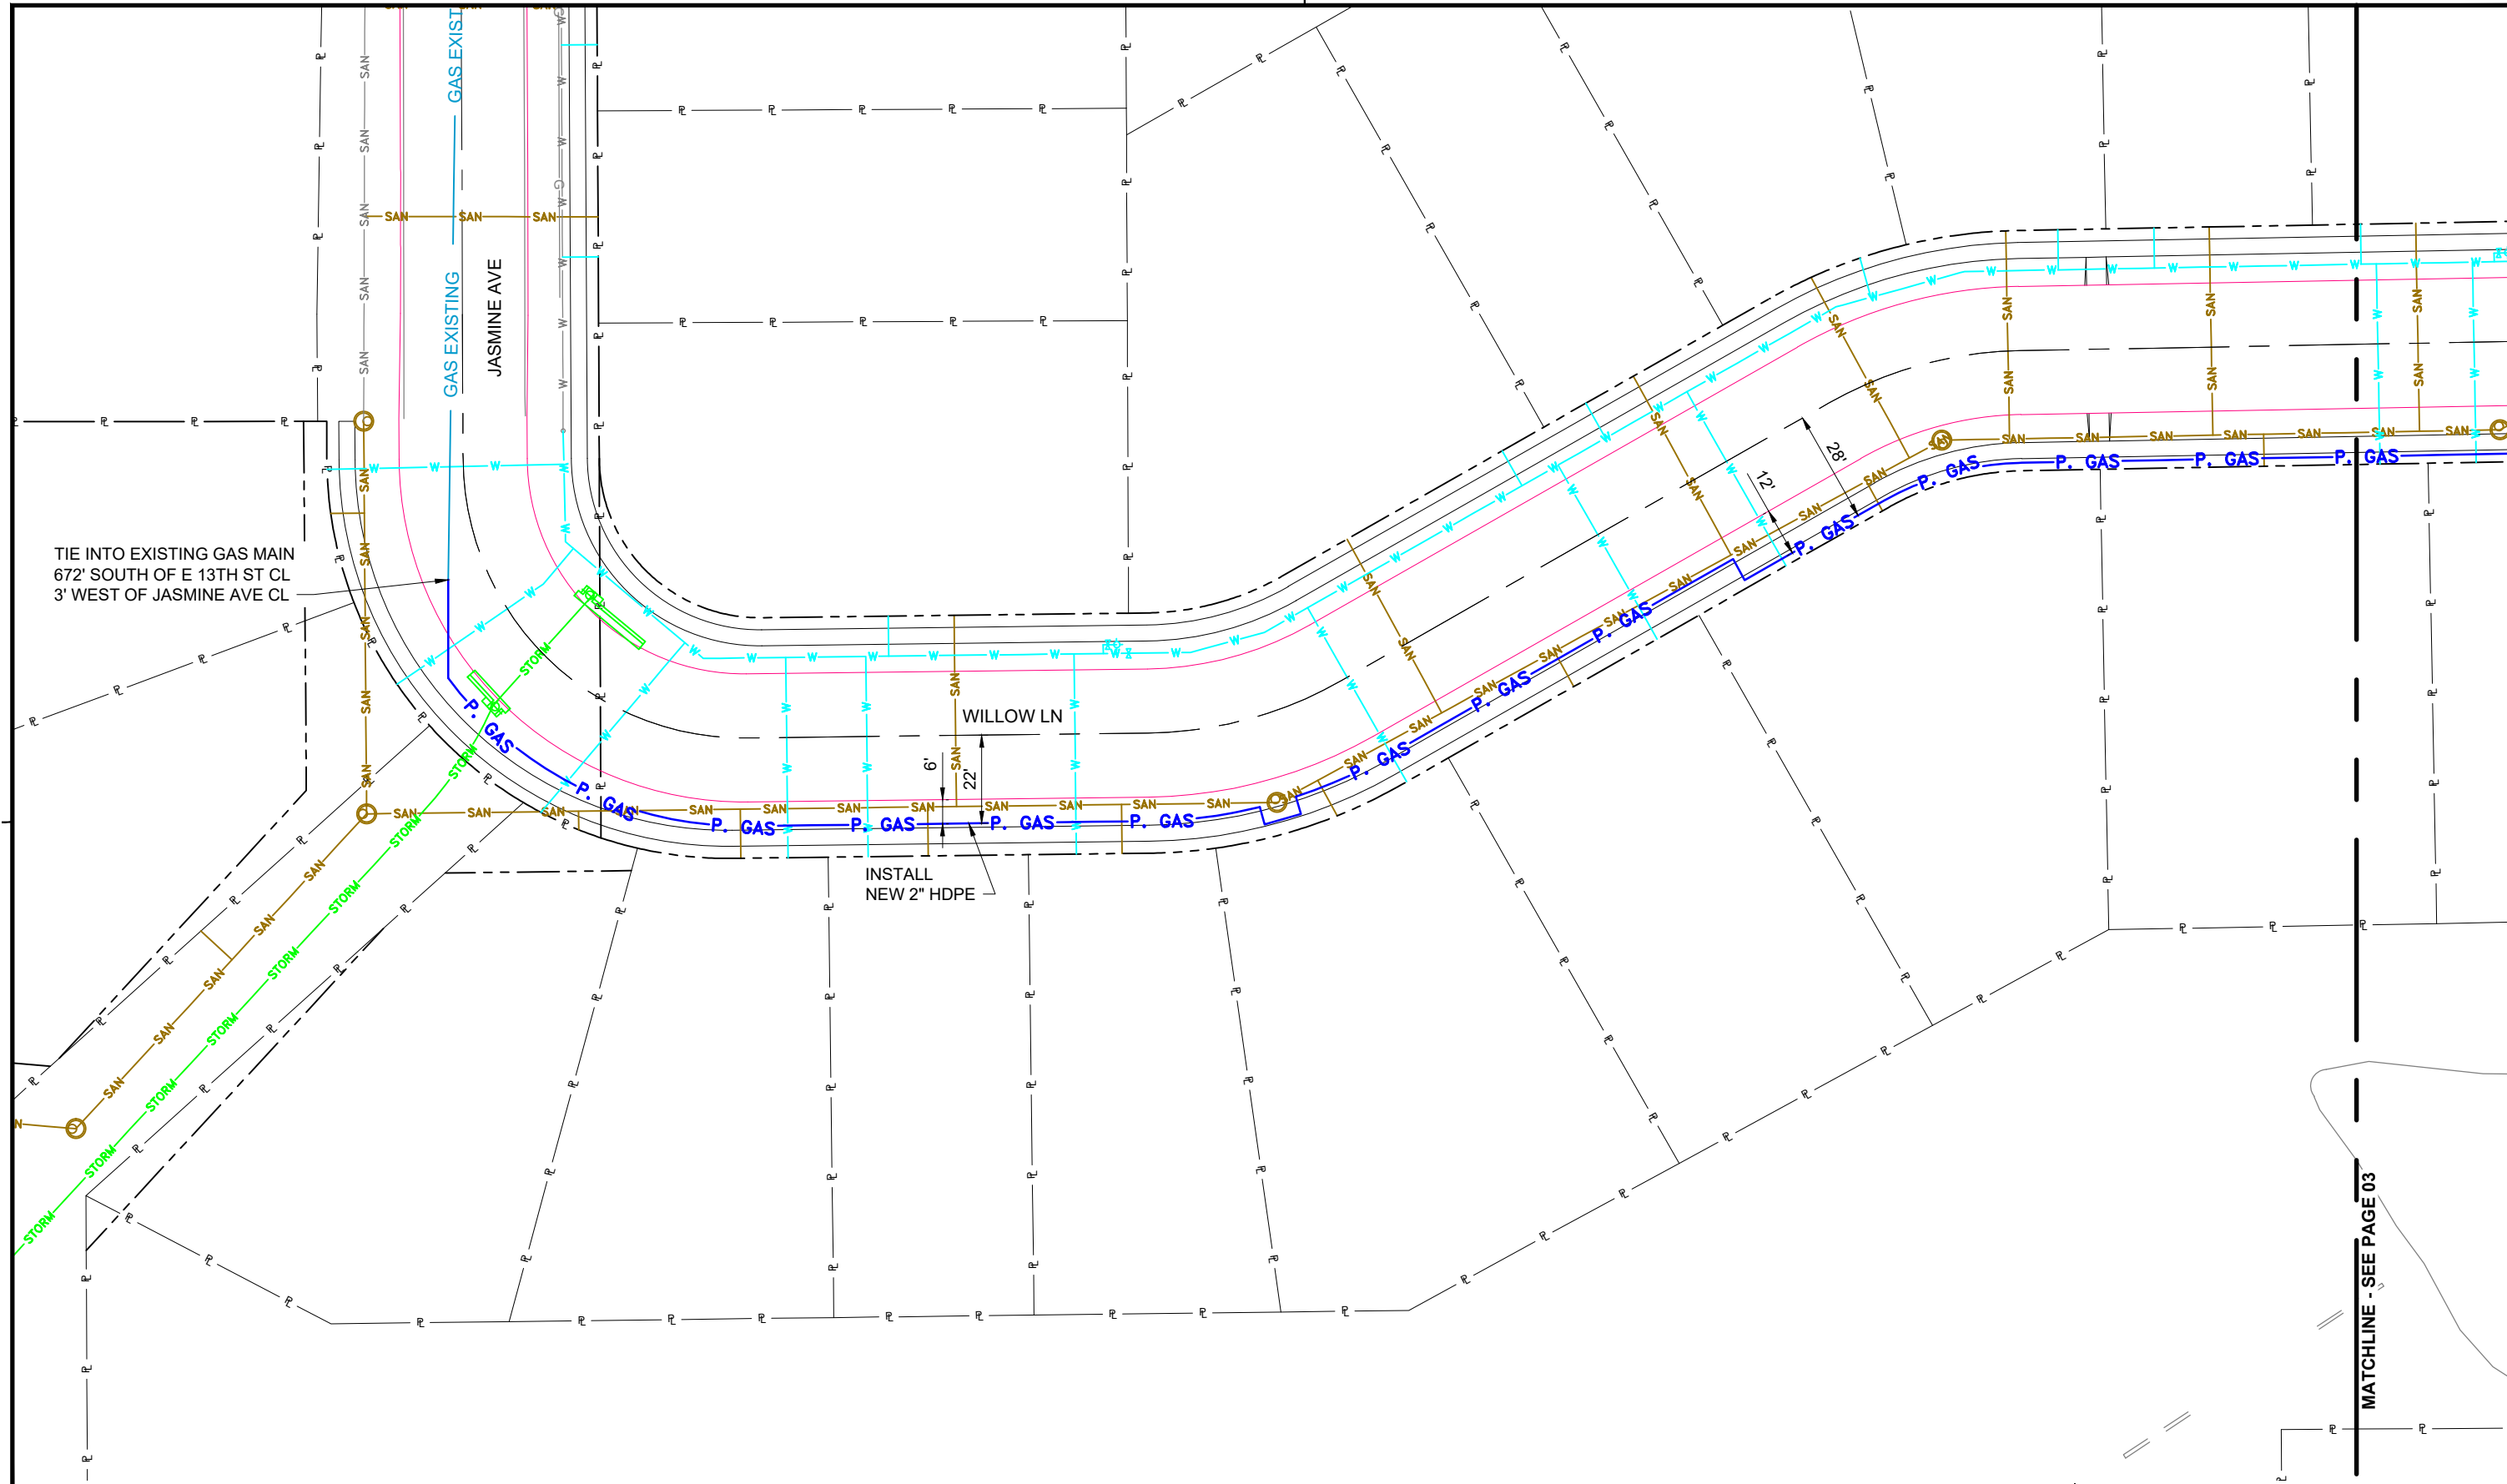


TIE INTO EXISTING GAS MAIN
672' SOUTH OF E 13TH ST CL
3' WEST OF JASMINE AVE CL

WILLOW LN

INSTALL
NEW 2" HDPE

MATCHLINE - SEE PAGE 03

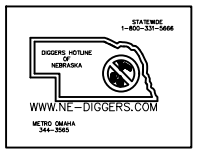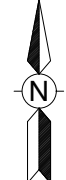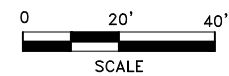





BURLINGTON ESTATES ADDITION
CRETE, NE

DRAWN BY CDK	DATE 10/10/24	2024 CONSTRUCTION		
		DESIGN TYPE	PRELIM	BD
SCALE 1"=40'	CHECKED RLJ	FINAL		
		ENGINEER	JPT	PAGE NUMBER 02 OF 03

Engineering Services
1600 Windhoek Dr
CRETE, NE
68512-1299



\\BMCD\DFS\CLIENTS\TND\BHC166193_BHEGAS2024\NE2024\MECH\LINCOLN PERMIT SUBMITTALS\CRETE MAIN INSTALL\BURLINGTON IN CRETE.DWG 10/10/2024 10:12 AM CKUNTZ

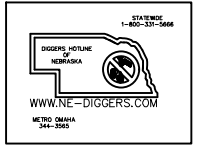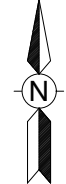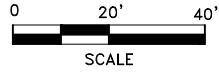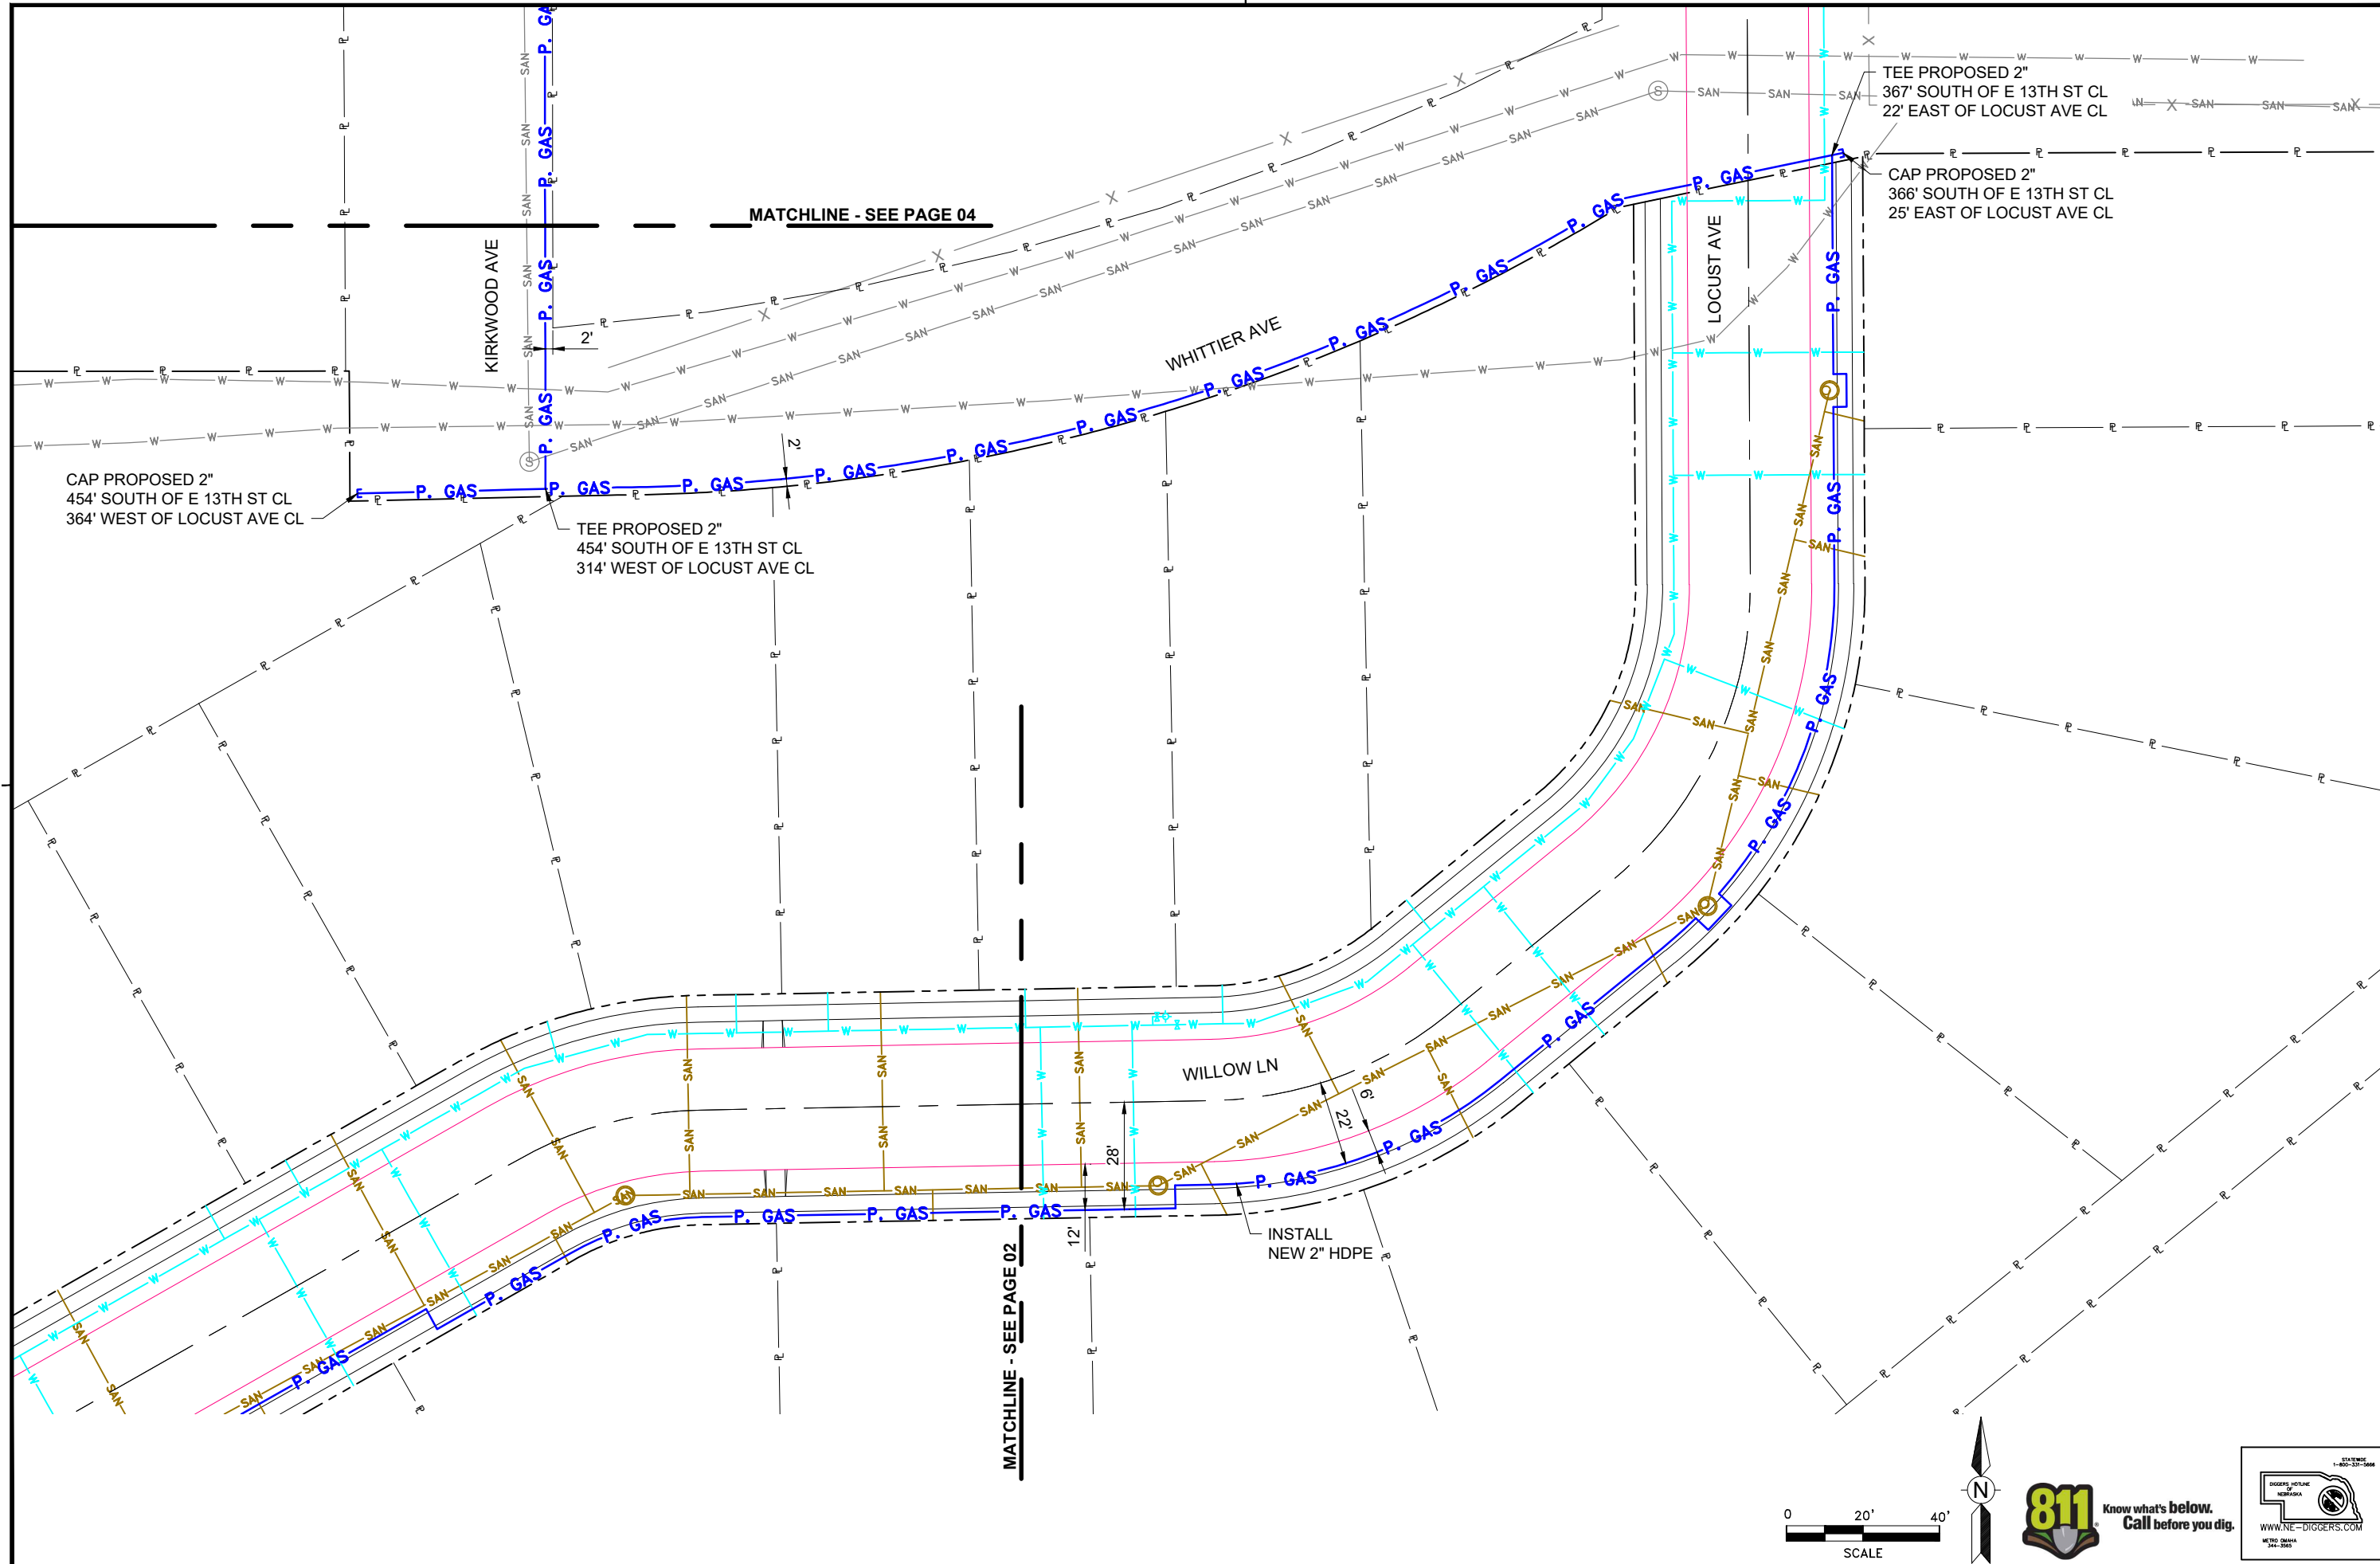




BURLINGTON ESTATES ADDITION
CRETE, NE

DATE	CHKD	SCALE	DWG. TYPE	2024 CONSTRUCTION	PAGE
10/10/24	CDK	1"=40'	RLJ	PRELIM	03 OF 05
DRAWING NUMBER			ENGINEER	BD	FINAL
			JPT		

Engineering Services
1600 Windhoek Dr
CRETE, NE
68512-1299



\\BMCD\DFS\CLIENTS\TND\BHC\166193_BHEGAS2024\NE\DESIGN\BHE-NE2024\MECH\LINCOLN PERMIT SUBMITTAL\CRETE MAIN INSTALL\BURLINGTON IN CRETE.DWG 10/10/2024 10:12 AM CKUNTZ

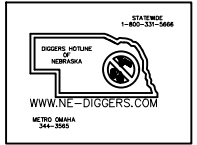
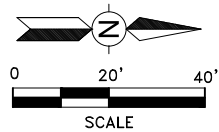
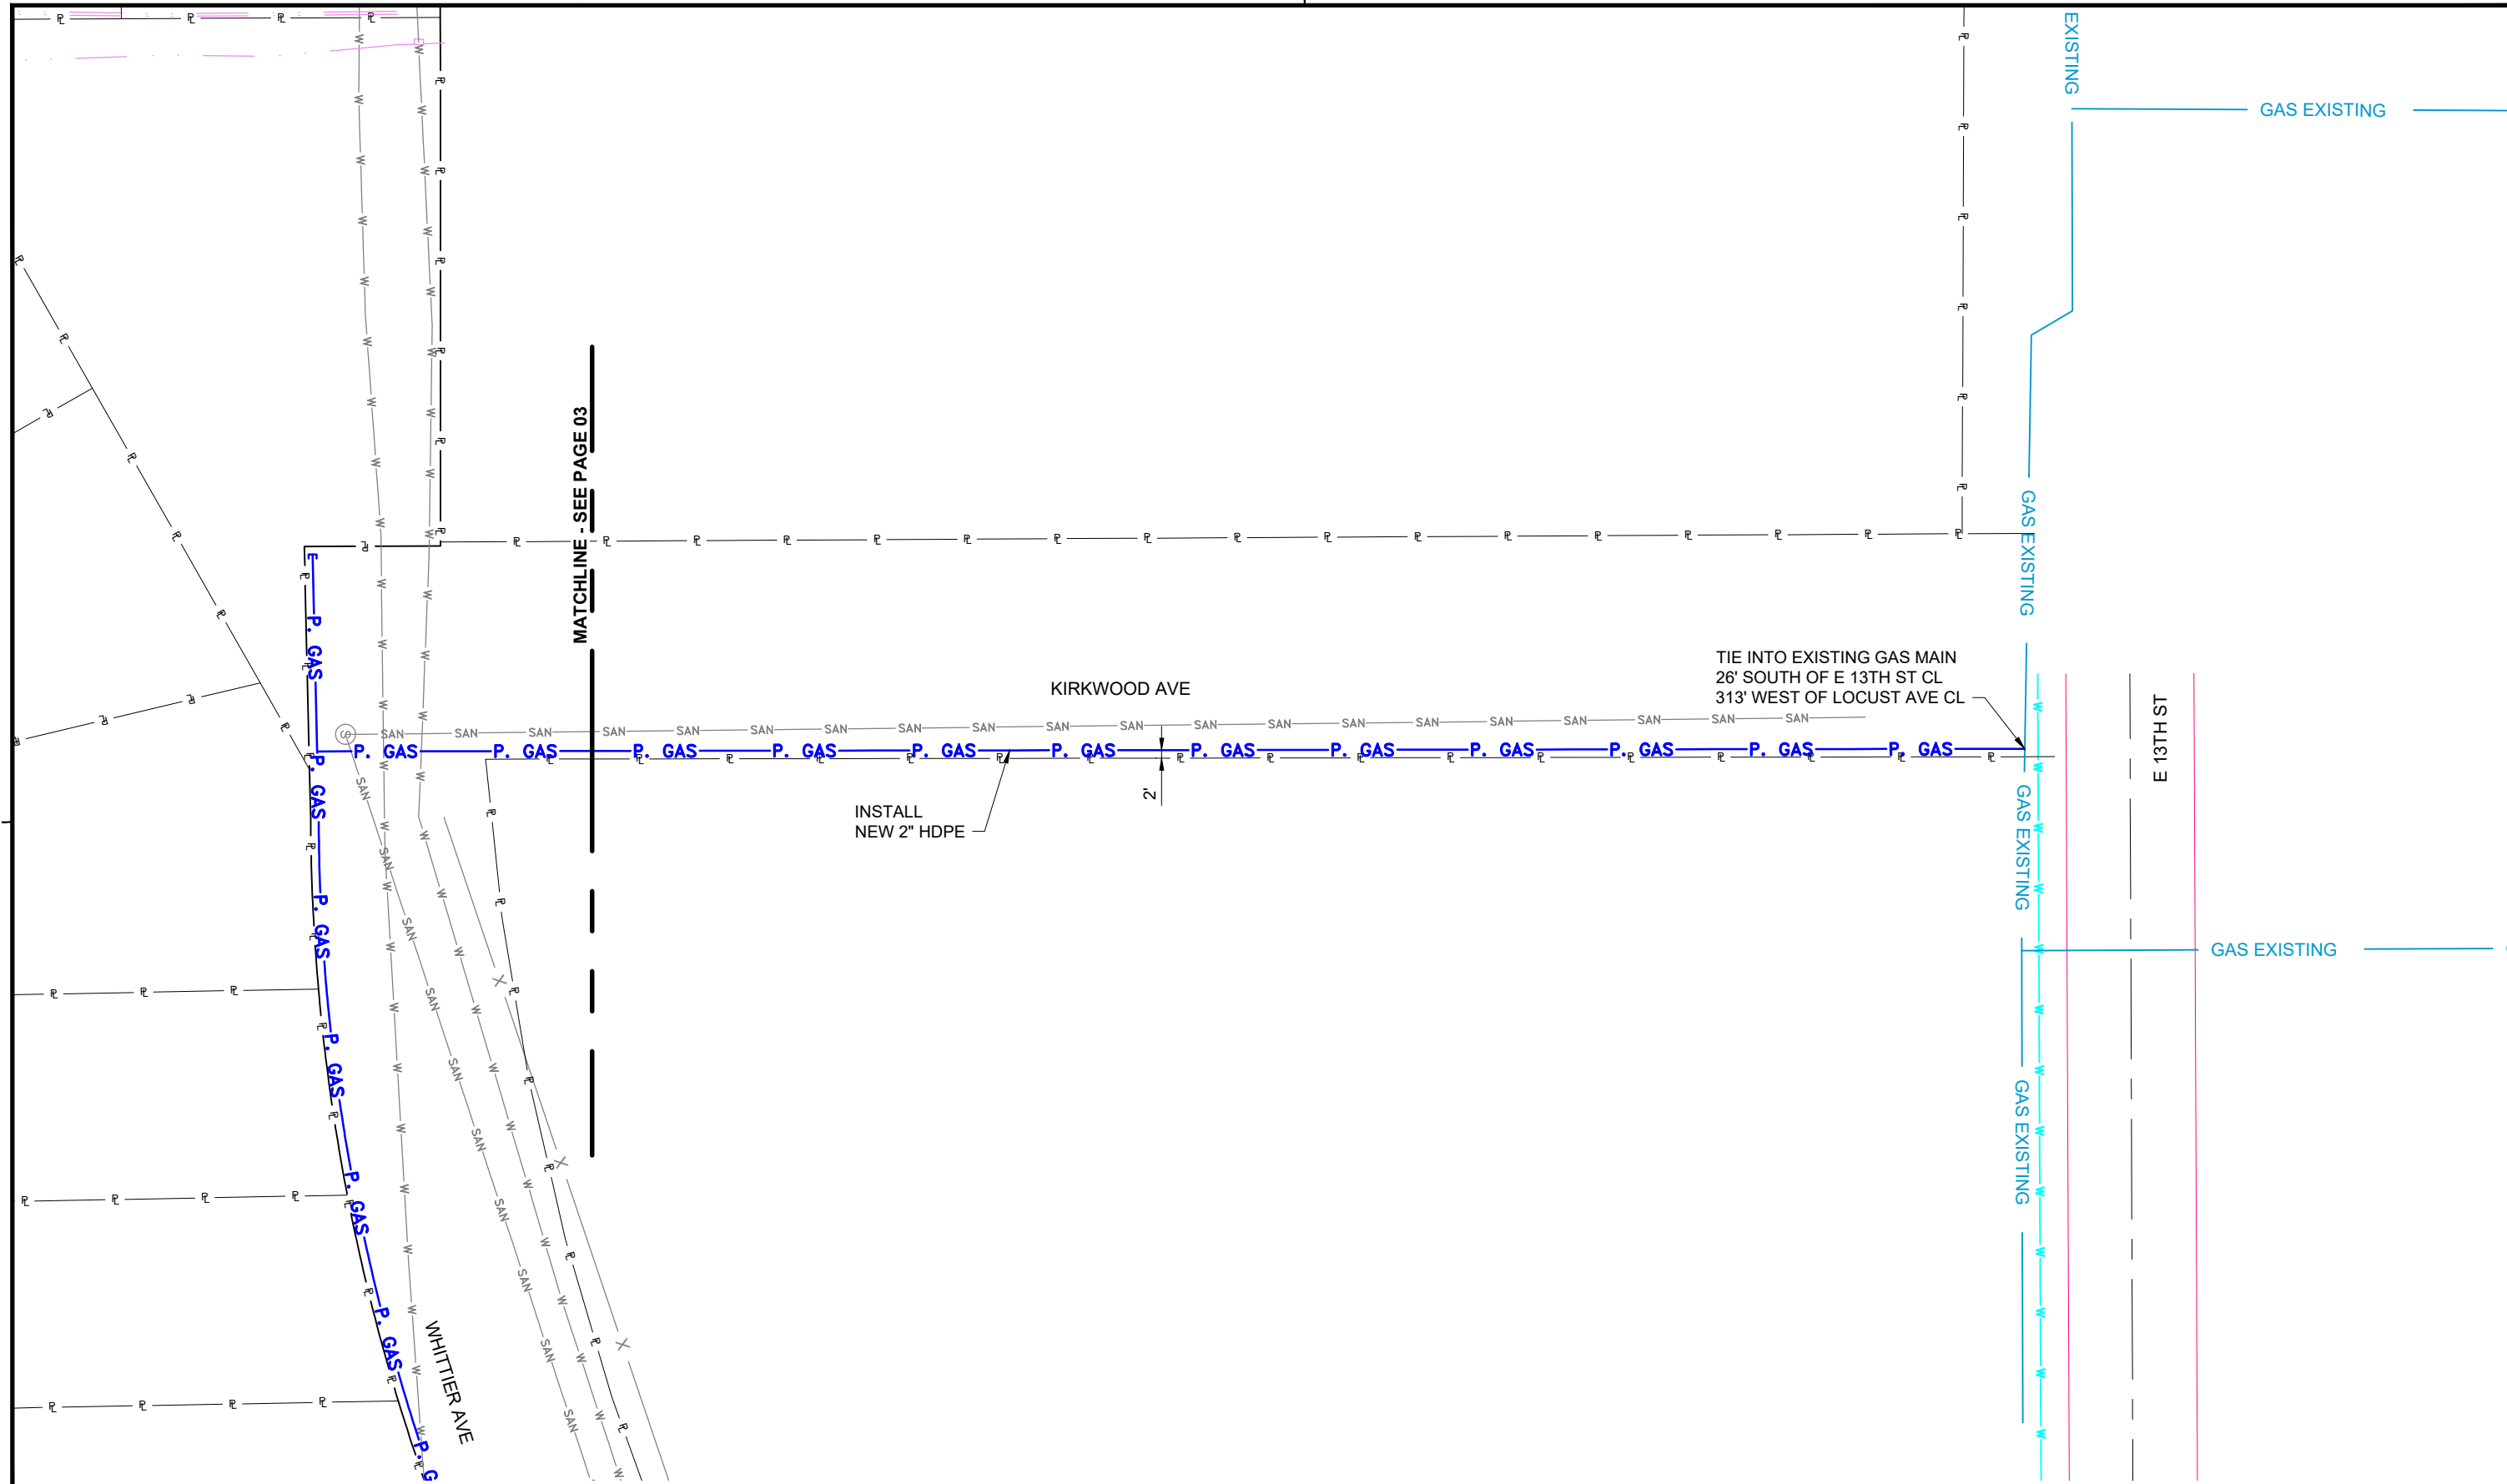


Engineering Services
1600 Windhoek Dr
CRETE, NE
68512-1299

DRAWN BY CDK	SCALE 1"=40'	CHECKED RLJ	DATE 10/10/24	2024 CONSTRUCTION		
				DESIGN TYPE PRELIM	DESIGN BD	DESIGN FINAL
DRAWING NUMBER		ENGINEER JPF	PAGE NUMBER 04 OF 05			

BURLINGTON ESTATES ADDITION
CRETE, NE

\\BMCD\DFS\CLIENTS\TND\BHC\166193_BHEGAS2024\NE\DESIGN\BHE-NE2024\MECH\LINCOLN PERMIT SUBMITTALS\CRETE MAIN INSTALL\BURLINGTON IN CRETE.DWG 10/10/2024 10:12 AM CKUNTZ

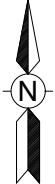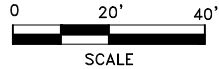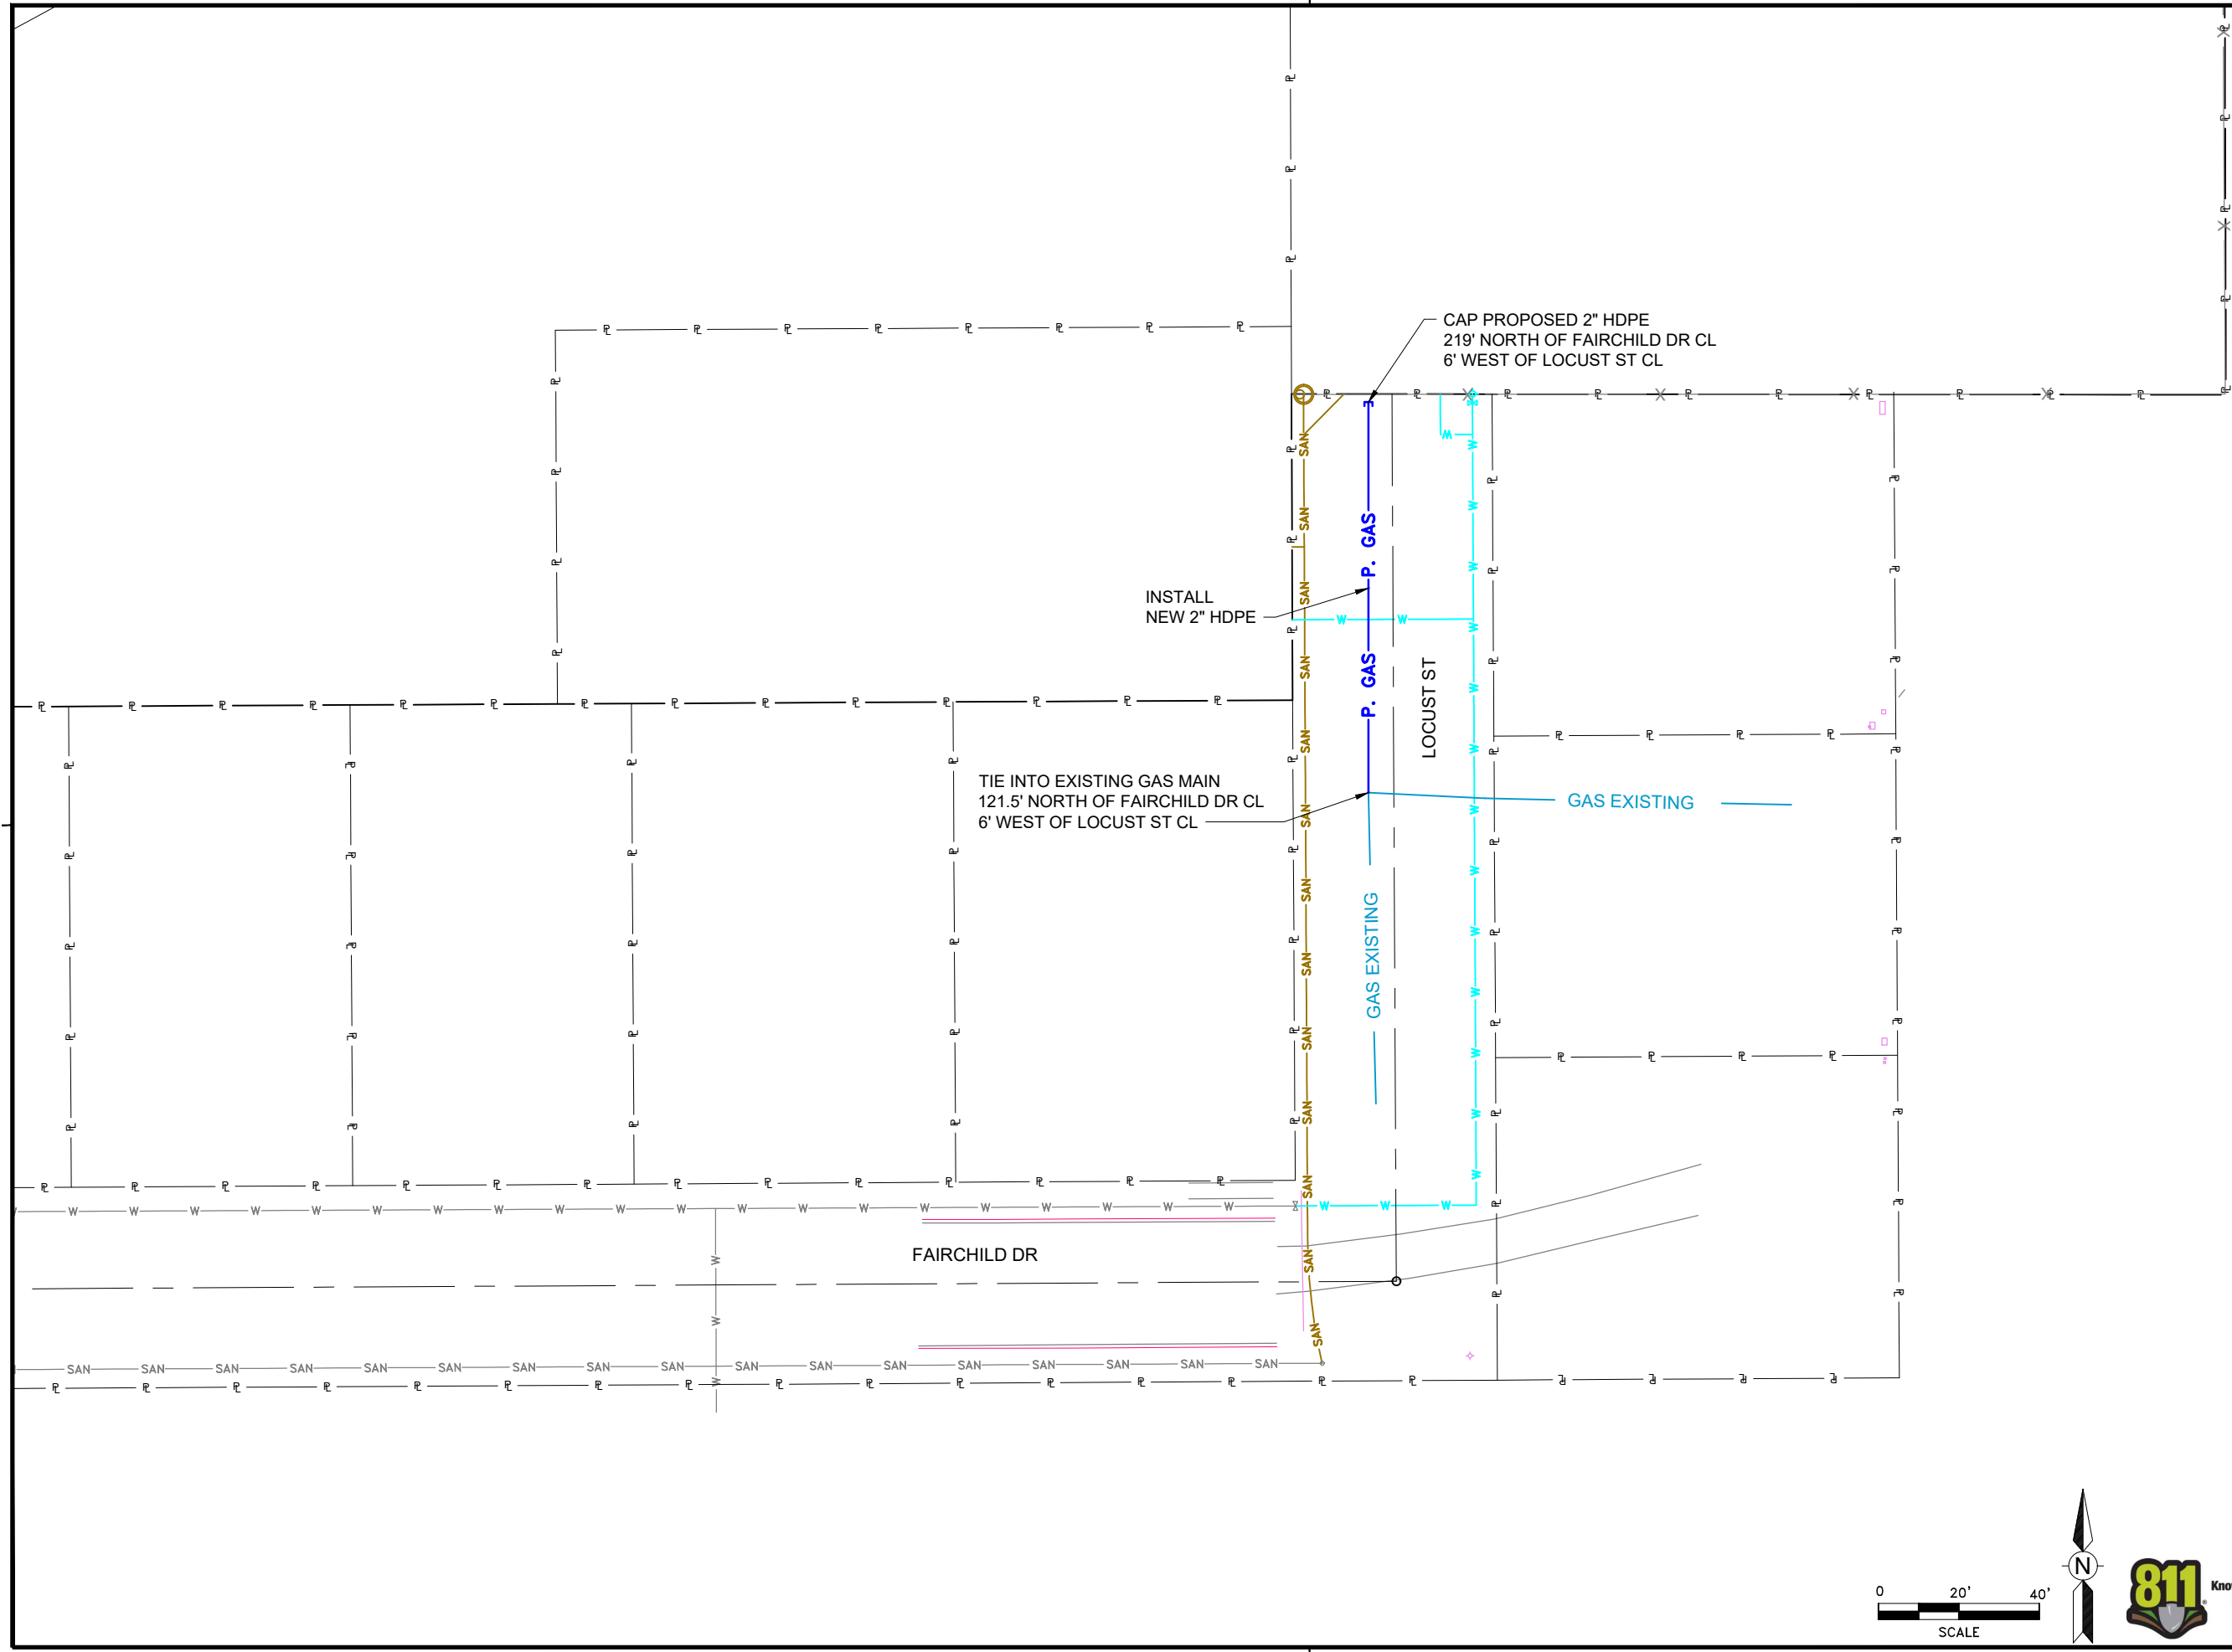

Engineering Services
1600 Windhoek Dr
CRETE, NE
68512-1299

DRAWN BY	DATE	2024 CONSTRUCTION
CDK	10/10/24	2024 CONSTRUCTION
SCALE 1"=40'	CHECKED RLJ	DATE TYPE
DRAWING NUMBER	ENGINEER JPT	PRELIM BID FINAL
		PAGE NUMBER 05 OF 05

BURLINGTON ESTATES ADDITION
CRETE, NE