
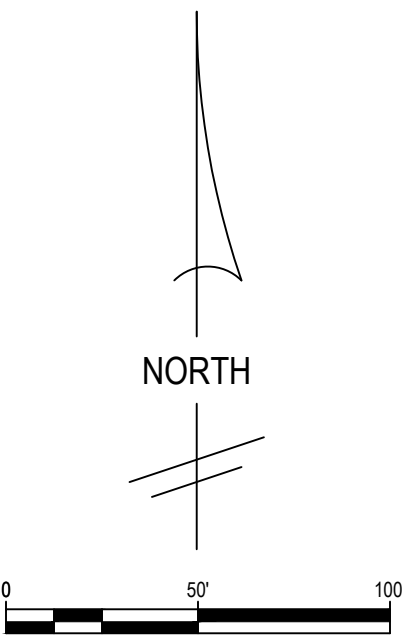
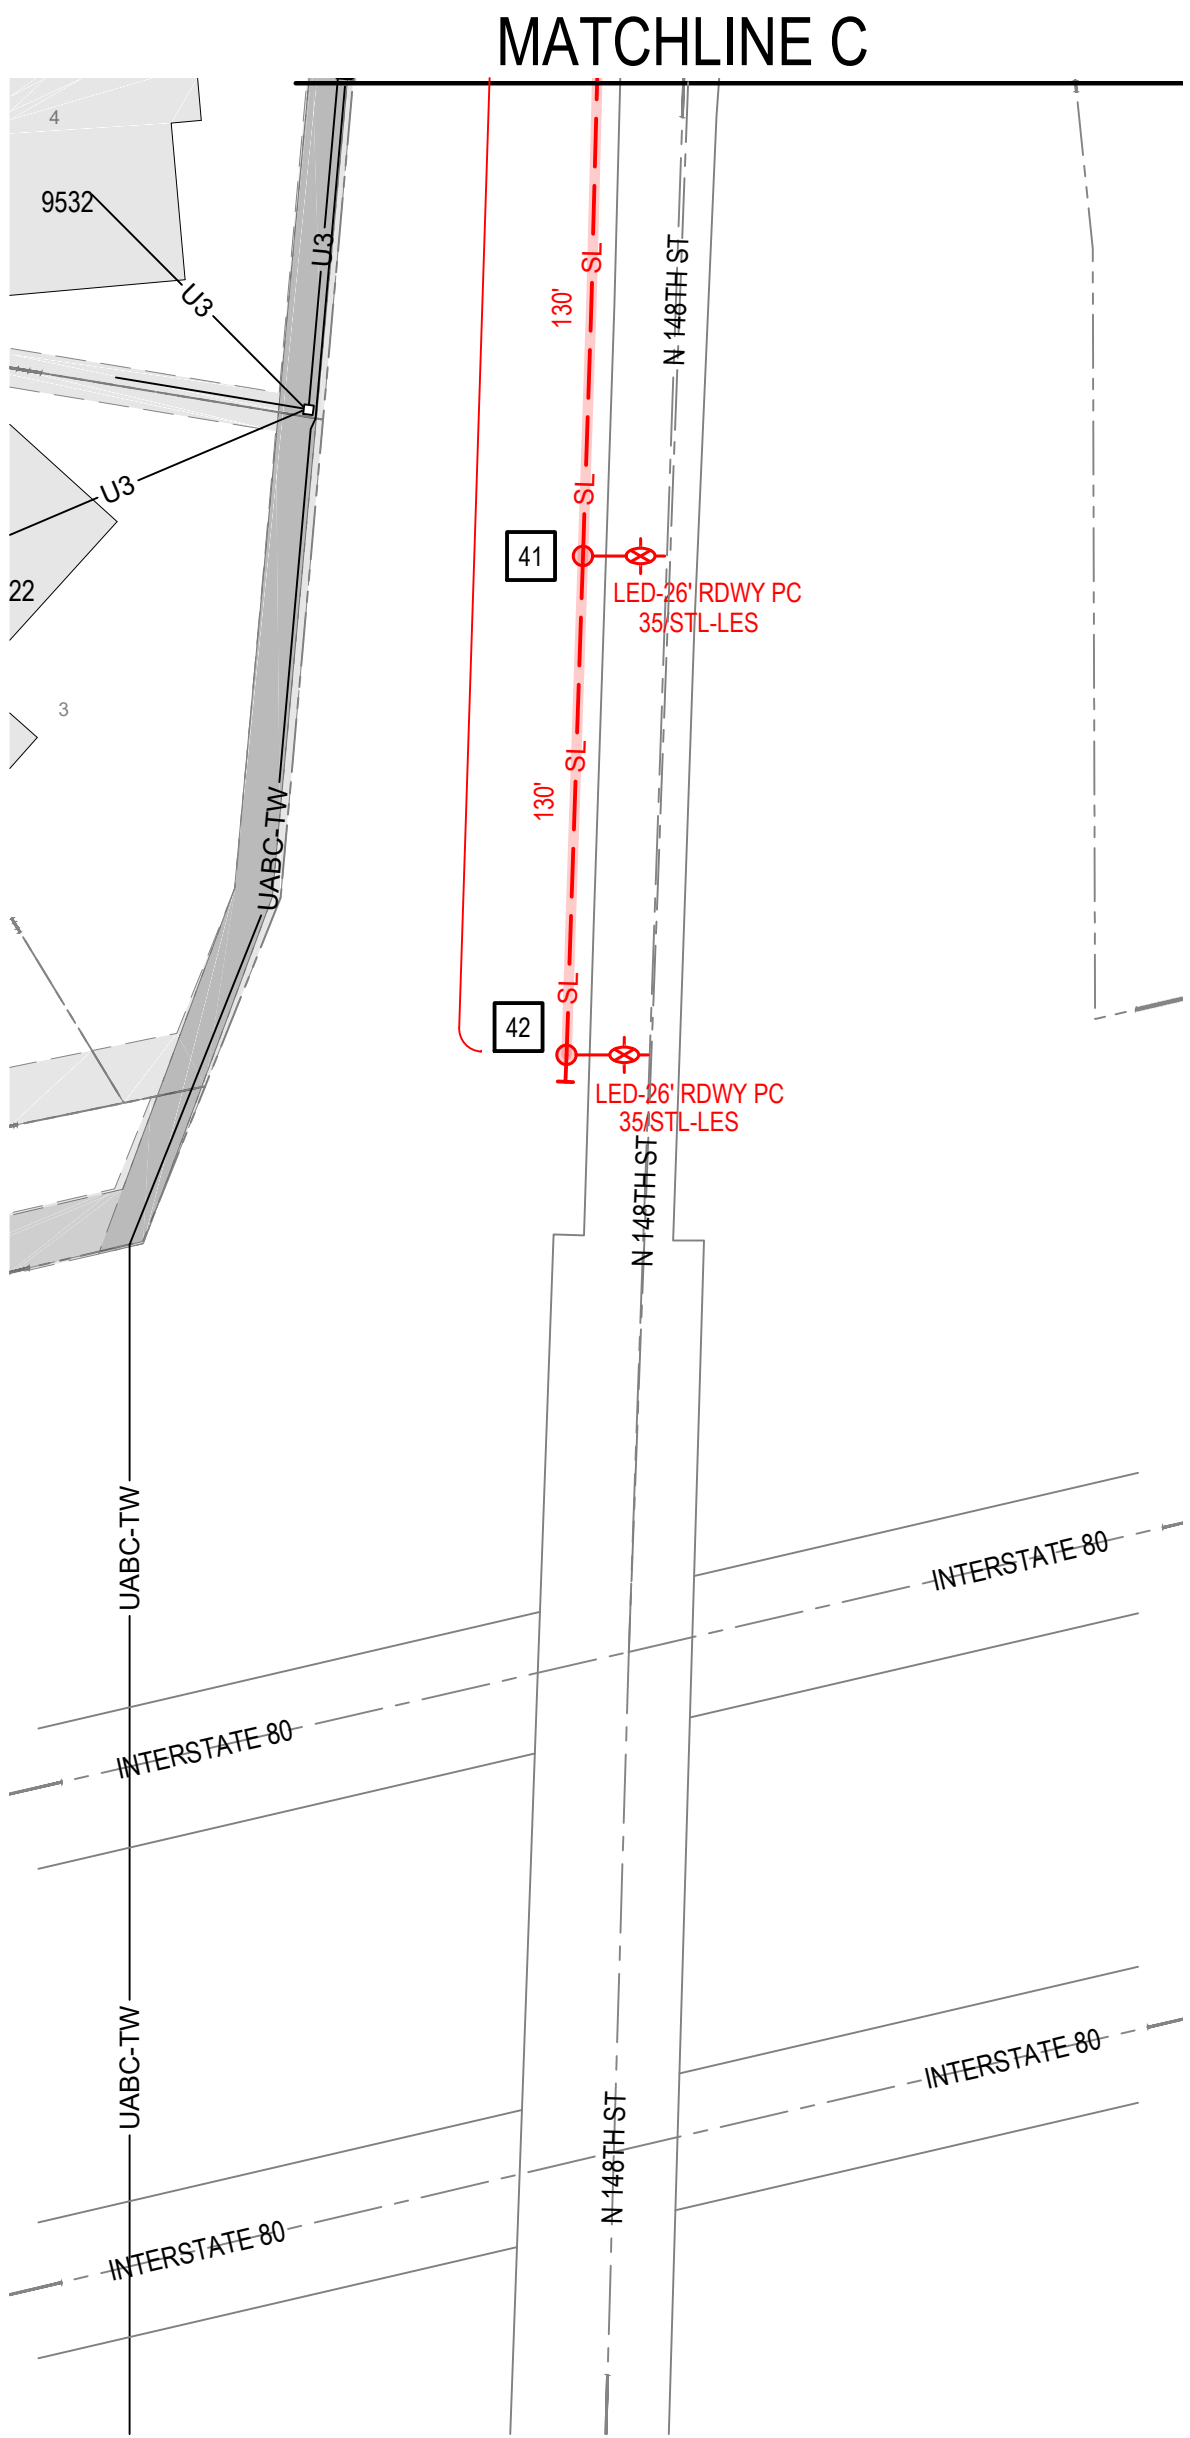
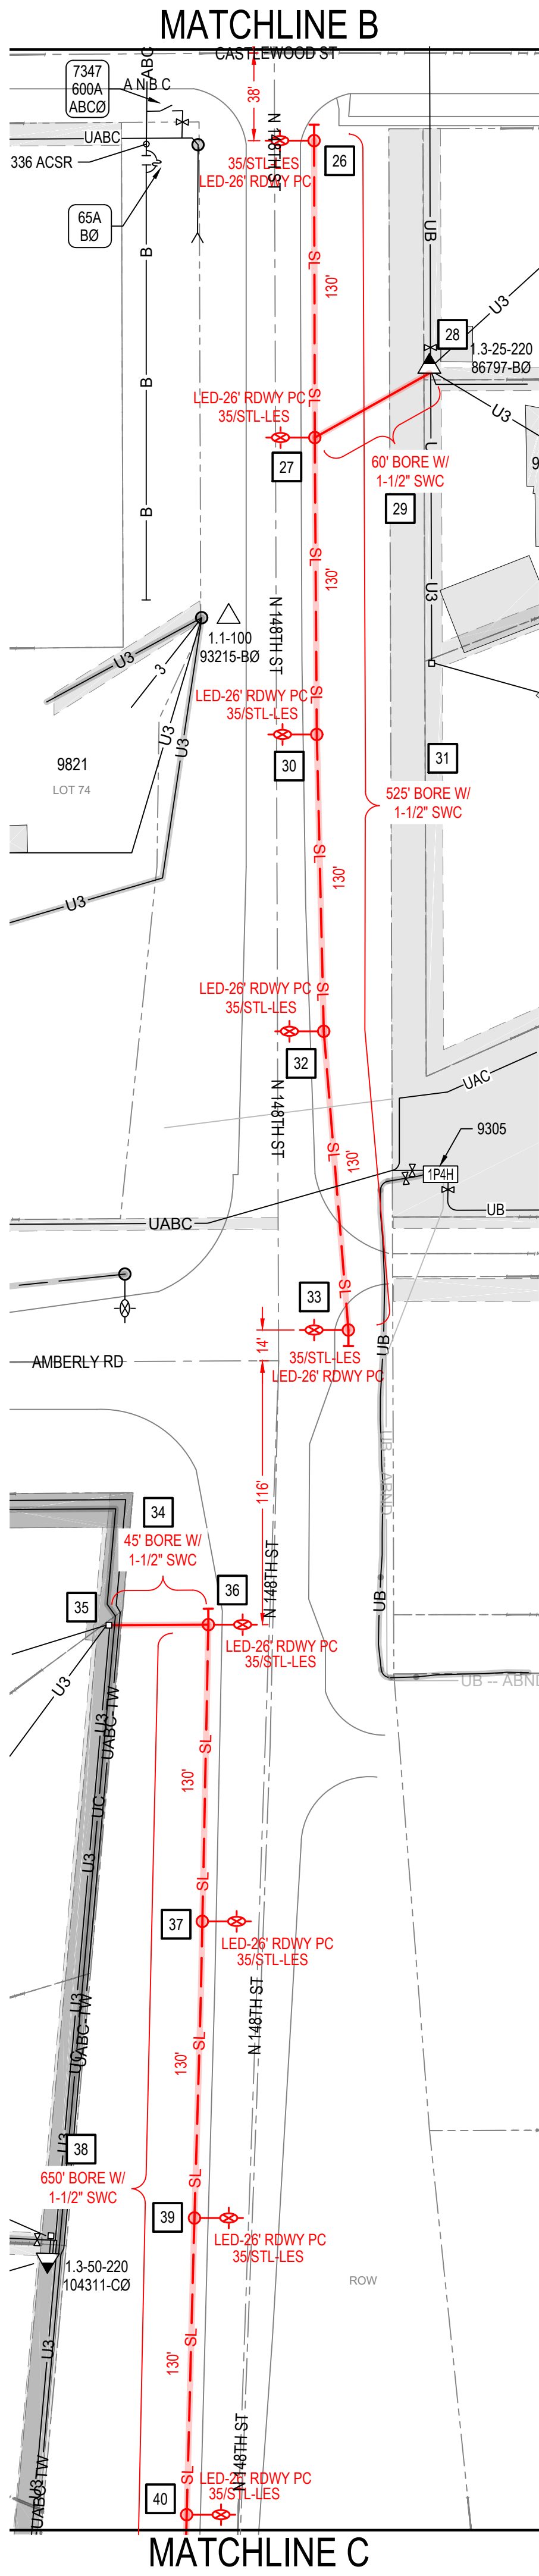
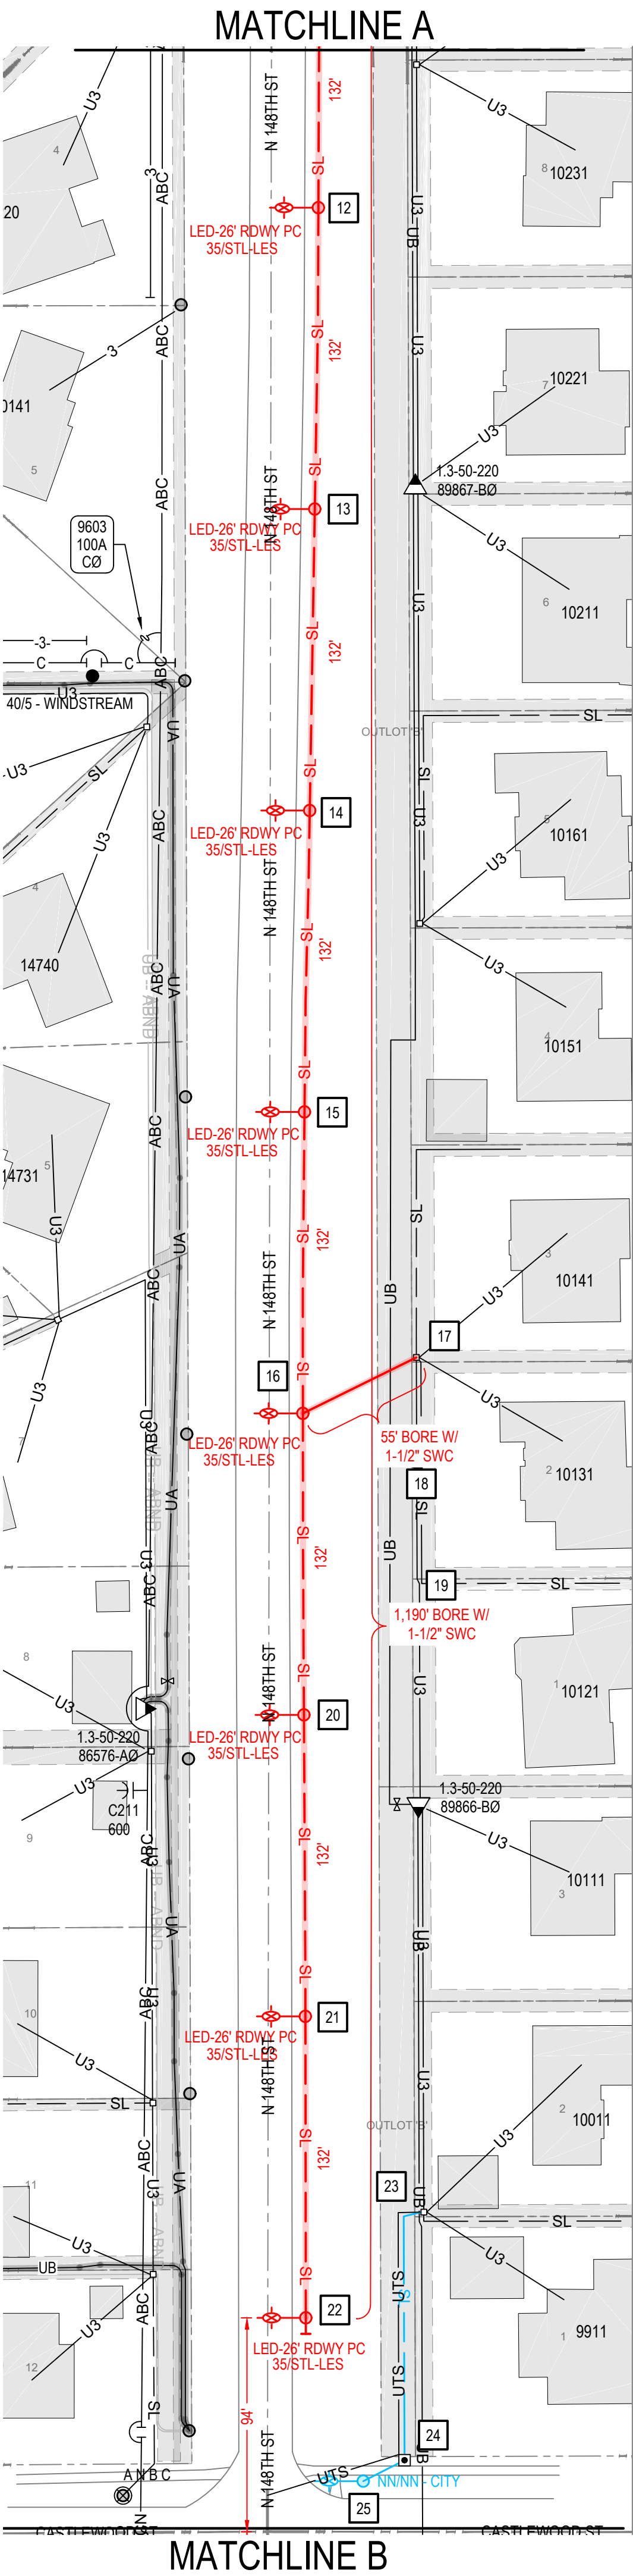


L:\ED\AD Design\Designer Files\Eric Staffen\In Progress\Waverly Lighting\N 148th - Heywood Base.dwg Shit, 1 Dec 18, 2024 - 10:14

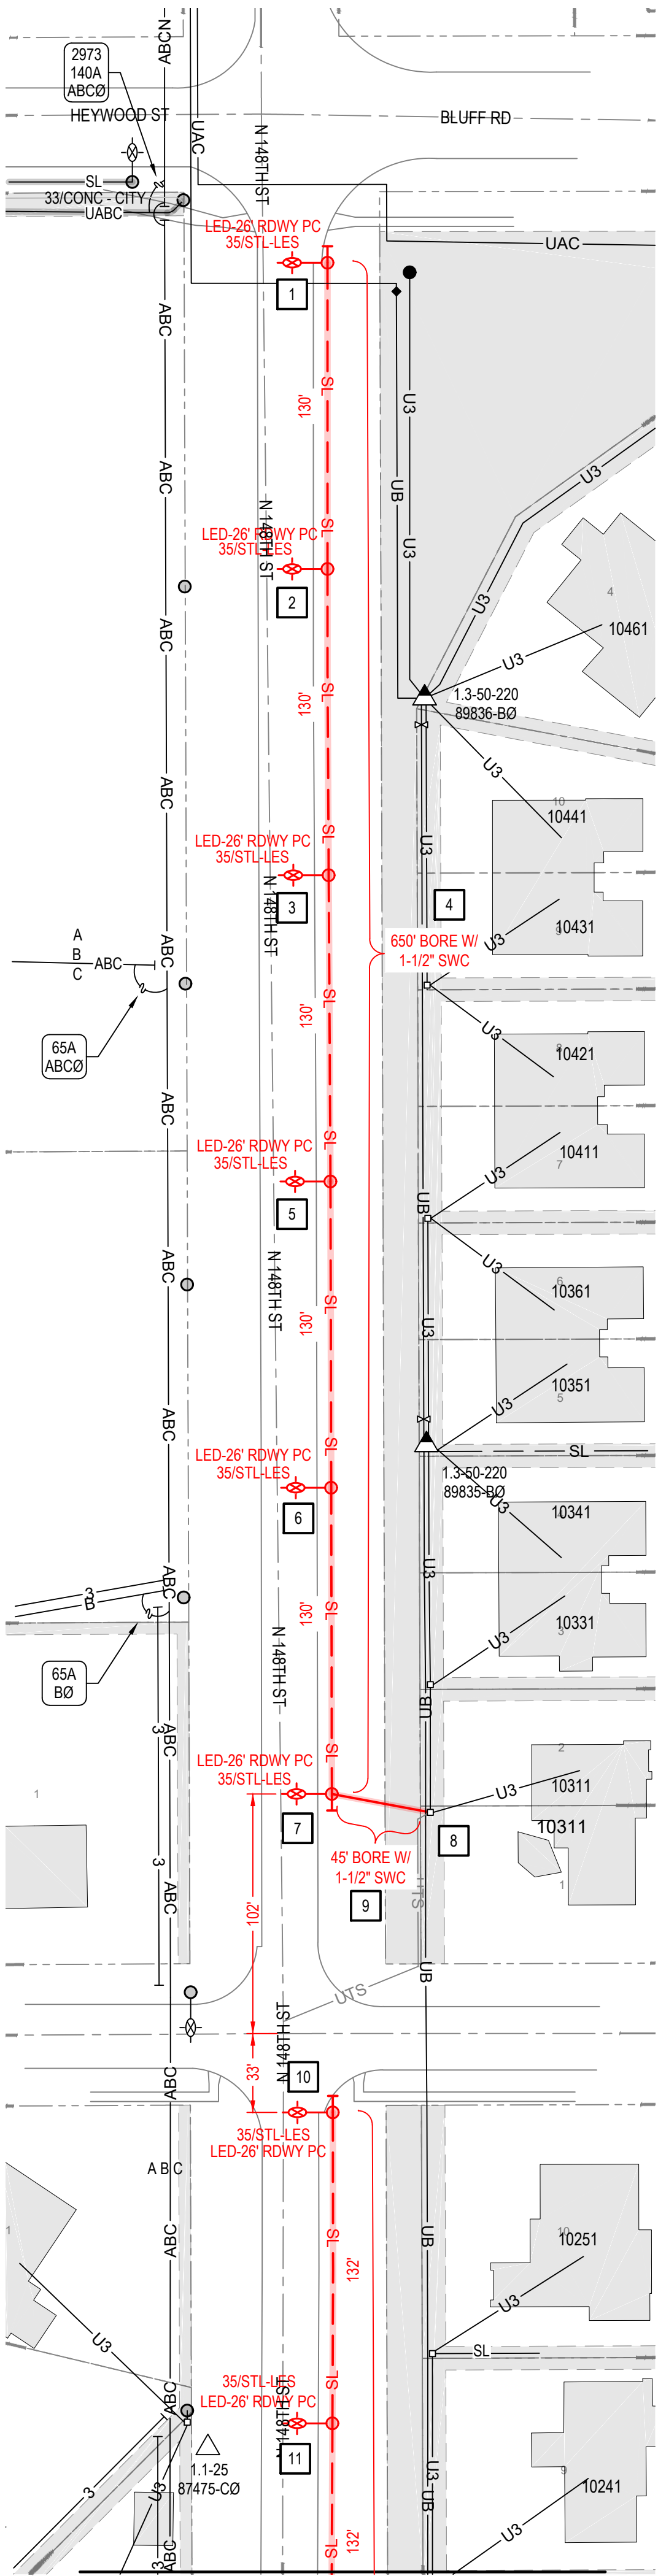

REVISIONS				REVISIONS			
REV	DATE	DESCRIPTION	APPROVED	REV	DATE	DESCRIPTION	APPROVED
1				6			
2				7			
3				8			
4				9			
5				10			

NETWORK: 540776	W.O.:	DESIGNED BY:	BASE	DATE:
JOB:	LA-D-	CHECKED BY:	LA-D-	
D.R.:	LA-D-	SCALE:	AS NOTED	
SCALE:	AS NOTED			

ARTERIAL LIGHTING - WAVERLY 148TH ST, HEYWOOD ST - 180	DATE:
LA-D-	
Shit, 1 of 1	