


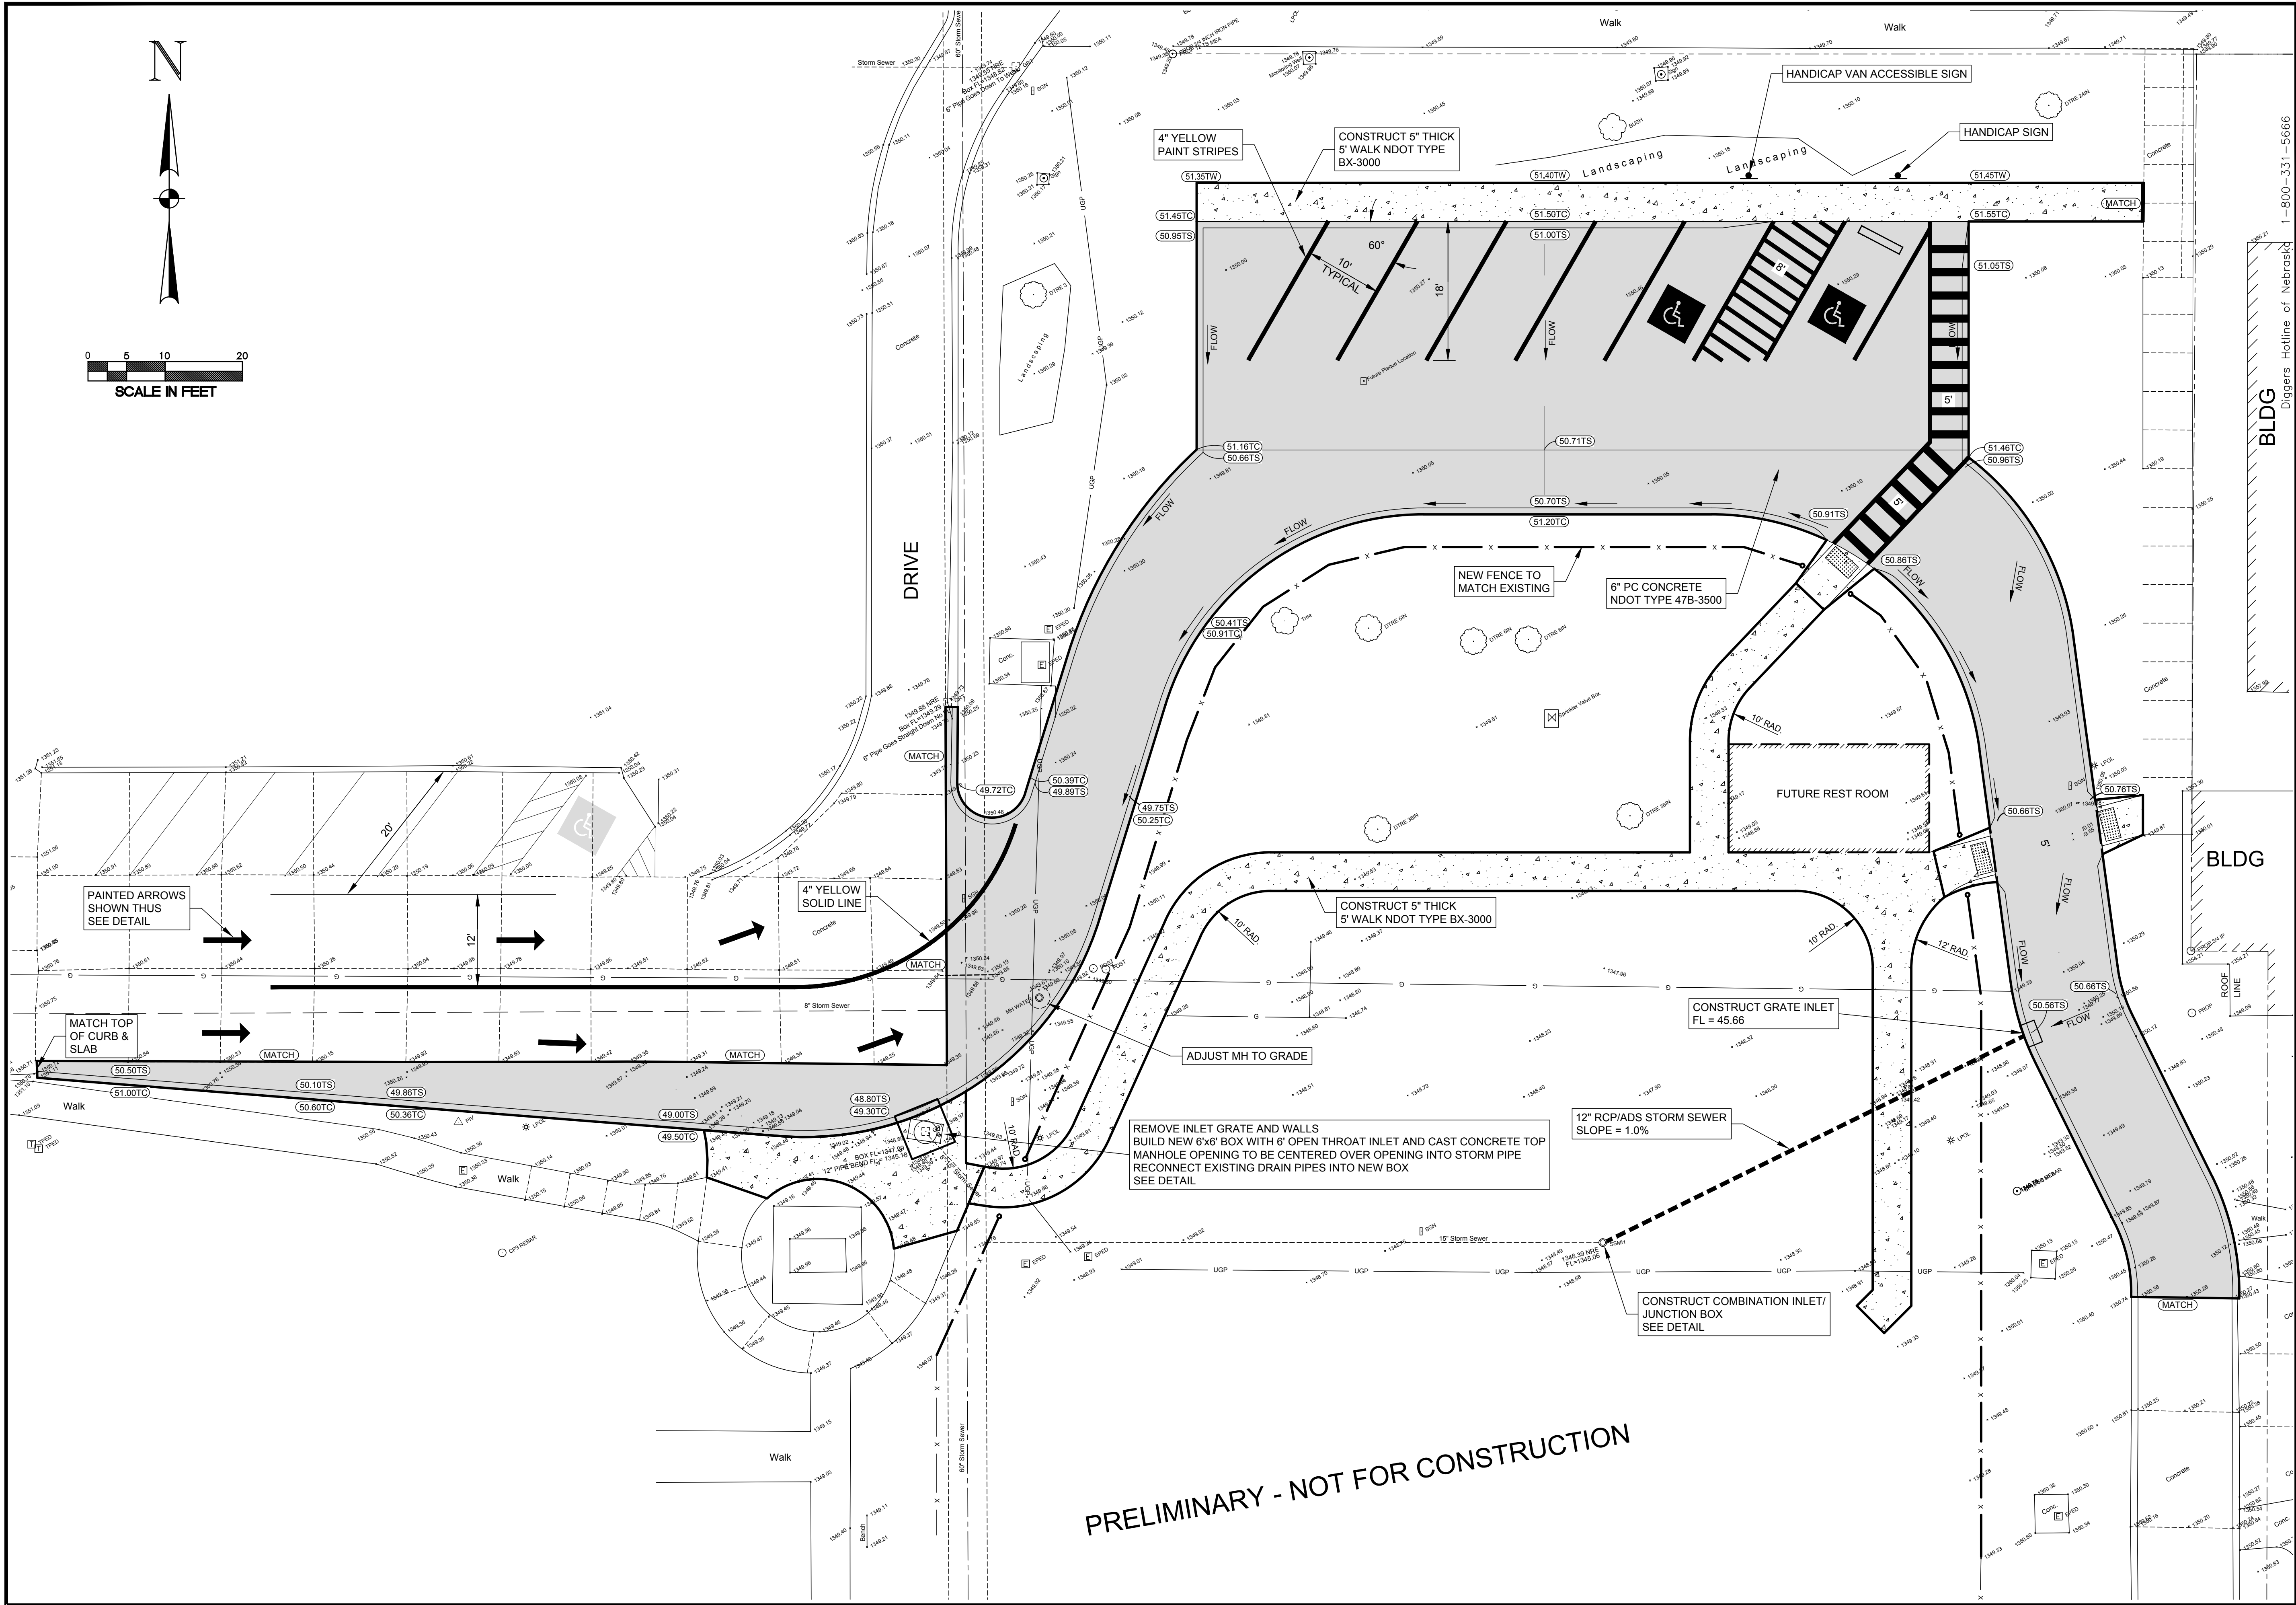

1-800-331-5666

Diggers Hotline of Nebraska

BLDG

BLDG

REVISIONS

GILMORE & ASSOCIATES INC.

Engineers-Surveyors

CITY OFFICE PASS THRU DRIVE

CRETE, NEBRASKA

DESIGN PLAN

DRN BY RTK

DATE 6/1/2022

SCALE AS SHOWN

PROJ. 226.343D

F.B.

SHEET 3 of 5

\\server1\drawing\2025\15\KAWING\20450.dwg, 1:15:02:01 15:22 PM, 11