


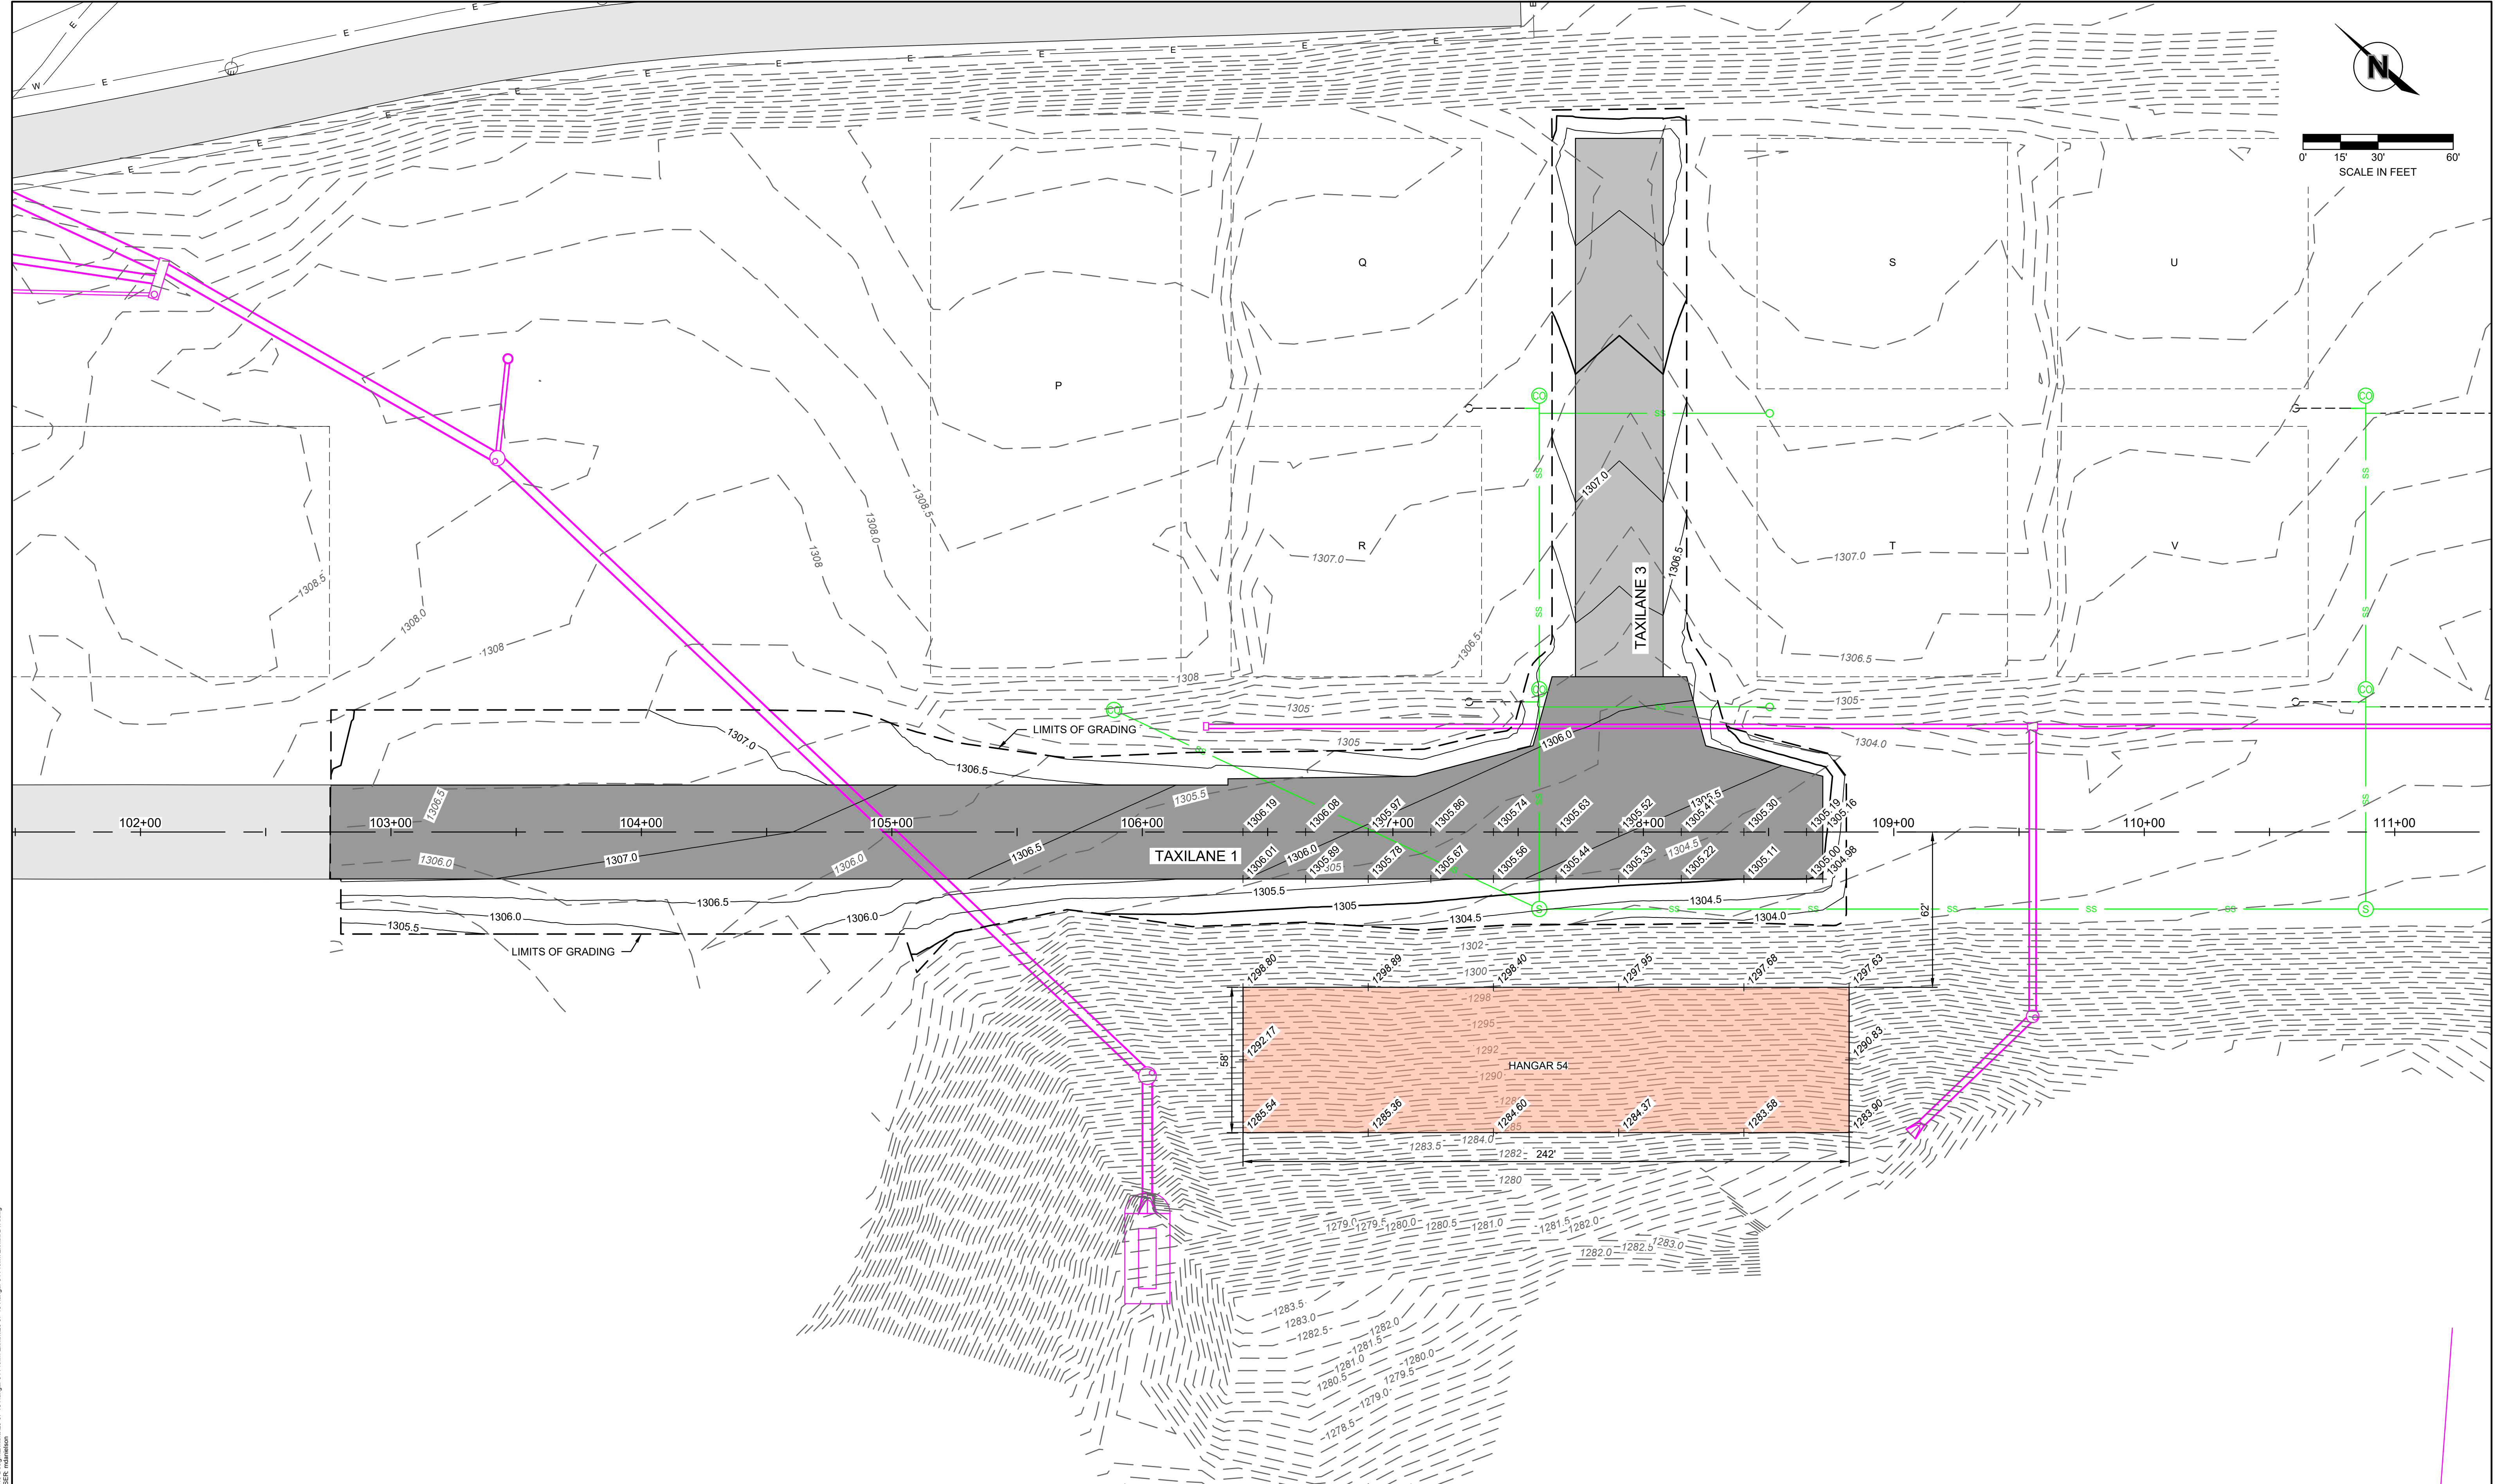

F:\2025\01994\025-01994-040-Design\Exhibits\07-15 Hangar 54 Prelim Exhibit BTA.dwg
DATE: Jul 15, 2026 4:52pm
USER: mld