



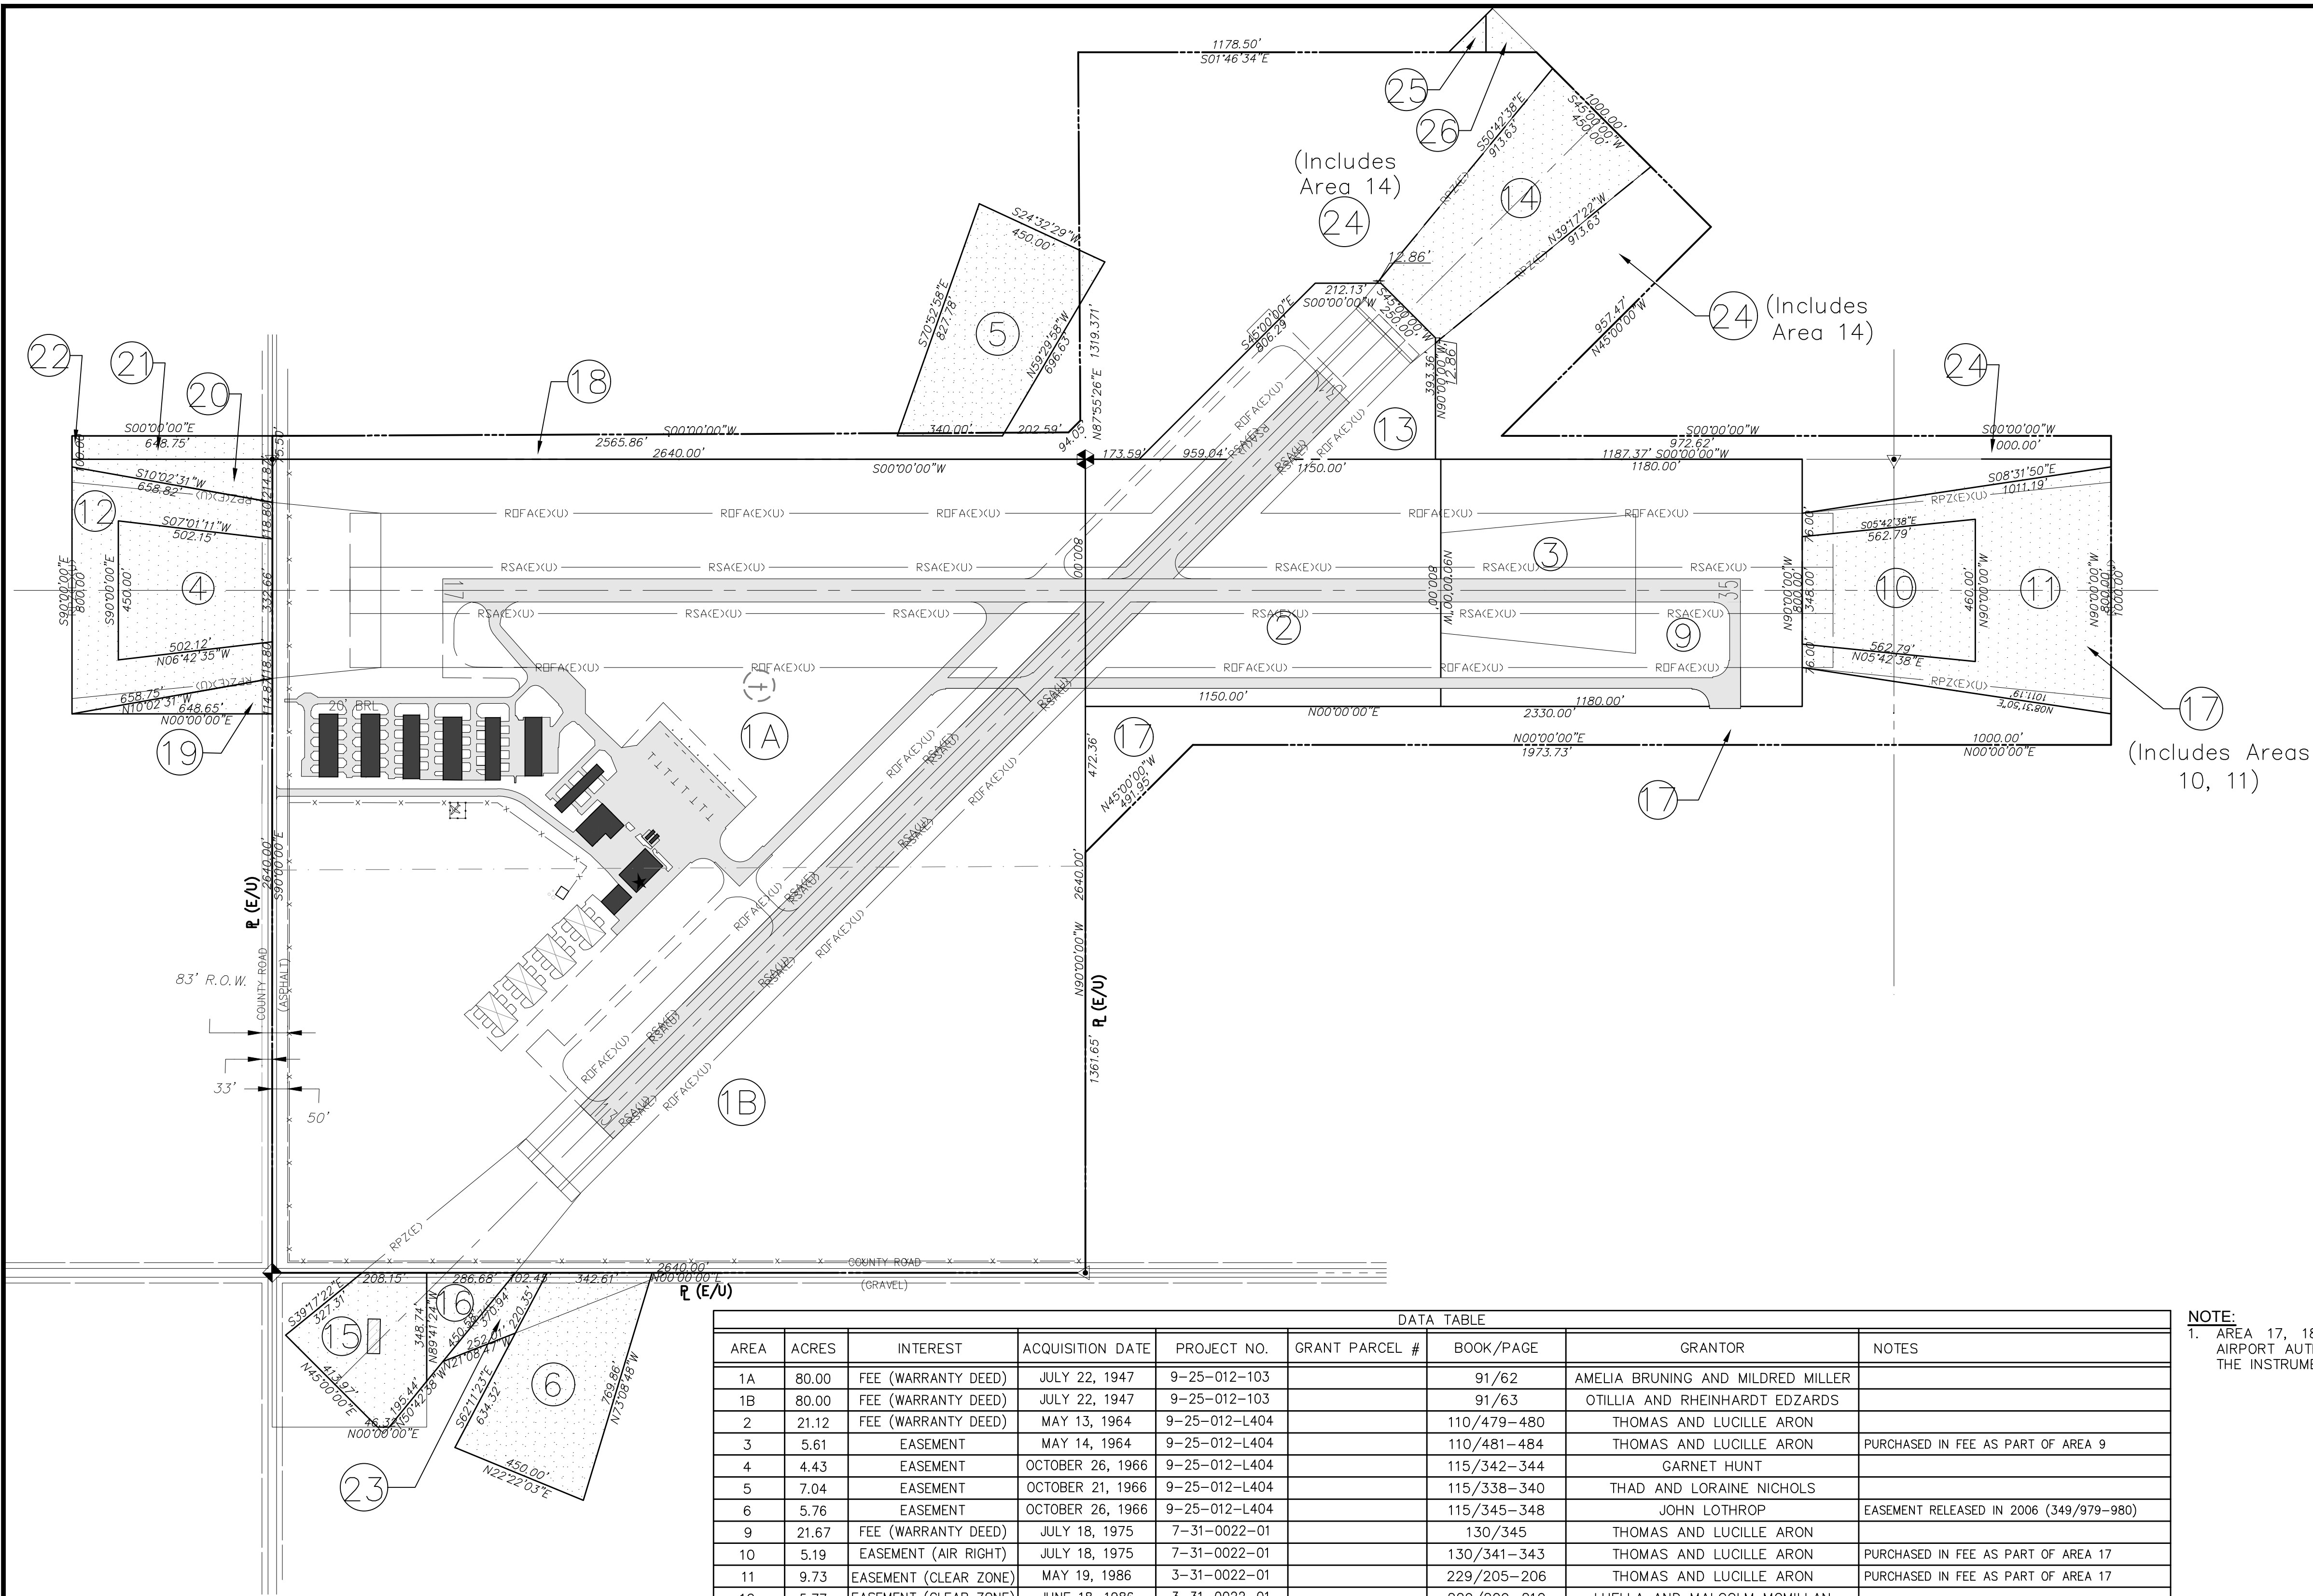

LEGEND		
	EXISTING	ULTIMATE
AIRPORT PROPERTY LINE	P (E)	P (U)
FENCE		
WIND INDICATOR (WIND CONE)		
BUILDINGS		
AIRPORT BEACON		
SEGMENTED CIRCLE		
AIRFIELD PAVEMENT		
EASEMENT		
TURF RUNWAY		
RUNWAY SAFETY AREA	RSA(E)	RSA(U)
RUNWAY OBJECT FREE AREA	ROFA(E)	ROFA(U)
RUNWAY PROTECTION ZONE	RPZ(E)	RPZ(U)

NOTE:
1. AREA 17, 18, AND 24 WERE TRANSFERRED FROM THE CRETE AIRPORT AUTHORITY TO THE CITY OF CRETE ON MARCH 21, 2023. THE INSTRUMENT NUMBER FOR THIS TRANSFER IS 2023-00454.

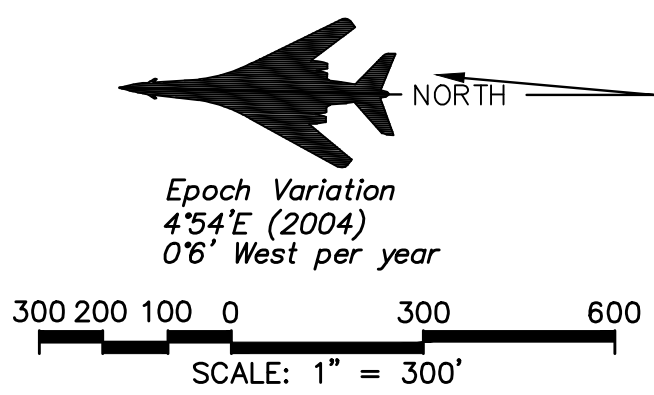

SNOW REMOVAL EQUIPMENT BUILDING	AIP 3-31-0022-05	11-05	NRG	
LAND ACQUISITION	AIP 3-31-0022-06	11-07	CJB	
PARTIAL PARALLEL TAXIWAY	AIP 3-31-0022-07	10-09	JDB	
ELECTRICAL IMPROVEMENTS	AIP 3-31-0022-08/09	06-10	JDB	
8-PLACE T-HANGAR	AIP 3-31-0022-012	11-17	JDB	
FUEL SYSTEM	AIP 3-31-0022-014	1-22	JDB	
EXHIBIT A UPDATE		10-23	JDB	

No.	REVISIONS	DATE	BY	APP'D.
-----	-----------	------	----	--------

"THE PREPARATION OF THESE DOCUMENTS WAS FINANCED IN PART THROUGH A PLANNING GRANT FROM THE FEDERAL AVIATION ADMINISTRATION AS PROVIDED UNDER SECTION 505 OF THE AIRPORT AND AIRWAY IMPROVEMENT ACT OF 1982, AS AMENDED. THE CONTENTS DO NOT NECESSARILY REFLECT THE OFFICIAL VIEWS OR POLICY OF THE FAA. ACCEPTANCE OF THESE DOCUMENTS BY THE FAA DOES NOT IN ANY WAY CONSTITUTE A COMMITMENT ON THE PART OF THE UNITED STATES TO PARTICIPATE IN ANY DEVELOPMENT DEPICTED HEREIN NOR DOES IT INDICATE THAT THE PROPOSED DEVELOPMENT IS ENVIRONMENTALLY ACCEPTABLE IN ACCORDANCE WITH APPROPRIATE PUBLIC LAWS."

DATA TABLE								
AREA	ACRES	INTEREST	ACQUISITION DATE	PROJECT NO.	GRANT PARCEL #	BOOK/PAGE	GRANTOR	NOTES
1A	80.00	FEE (WARRANTY DEED)	JULY 22, 1947	9-25-012-103		91/62	AMELIA BRUNING AND MILDRED MILLER	
1B	80.00	FEE (WARRANTY DEED)	JULY 22, 1947	9-25-012-103		91/63	OTILLIA AND RHEINHARDT EDZARDS	
2	21.12	FEE (WARRANTY DEED)	MAY 13, 1964	9-25-012-L404		110/479-480	THOMAS AND LUCILLE ARON	
3	5.61	EASEMENT	MAY 14, 1964	9-25-012-L404		110/481-484	THOMAS AND LUCILLE ARON	PURCHASED IN FEE AS PART OF AREA 9
4	4.43	EASEMENT	OCTOBER 26, 1966	9-25-012-L404		115/342-344	GARNET HUNT	
5	7.04	EASEMENT	OCTOBER 21, 1966	9-25-012-L404		115/338-340	THAD AND LORAIN NICHOLS	
6	5.76	EASEMENT	OCTOBER 26, 1966	9-25-012-L404		115/345-348	JOHN LOTHROP	EASEMENT RELEASED IN 2006 (349/979-980)
9	21.67	FEE (WARRANTY DEED)	JULY 18, 1975	7-31-0022-01		130/345	THOMAS AND LUCILLE ARON	
10	5.19	EASEMENT (AIR RIGHT)	JULY 18, 1975	7-31-0022-01		130/341-343	THOMAS AND LUCILLE ARON	PURCHASED IN FEE AS PART OF AREA 17
11	9.73	EASEMENT (CLEAR ZONE)	MAY 19, 1986	3-31-0022-01		229/205-206	THOMAS AND LUCILLE ARON	PURCHASED IN FEE AS PART OF AREA 17
12	5.77	EASEMENT (CLEAR ZONE)	JUNE 18, 1986	3-31-0022-01		229/209-210	LUELLA AND MALCOLM MCMILLAN	
13	8.46	FEE (WARRANTY DEED)	MARCH 31, 1986	3-31-0022-02		228/298-298	THOMAS AND LUCILLE ARON	
14	7.44	EASEMENT (CLEAR ZONE)	MAY 19, 1986	3-31-0022-02		229/205-206	THOMAS AND LUCILLE ARON	PURCHASED IN FEE AS PART OF AREA 24
15	3.15	EASEMENT (CLEAR ZONE)	JUNE 19, 1986	3-31-0022-02		229/207-208	GARY AND DENISE LOTHROP	
16	1.15	EASEMENT (CLEAR ZONE)	JUNE 18, 1986	3-31-0022-02		229/211-212	FRANKLIN AND ALENE LOTHROP	
17	28.11	FEE (TRUSTEE'S DEED)	AUGUST 22, 2006	3-31-0022-06	TRACT 1	349/673	MARGARET THACKER	SEE NOTE 1.
18	5.08	FEE (WARRANTY DEED)	AUGUST 22, 2006	3-31-0022-06	TRACT 6	349/672	NANCY AND LARRY EICHELBERGER	SEE NOTE 1.
19	0.69	EASEMENT (AVIGATION)	SEPTEMBER 1, 2006	3-31-0022-06	TRACT 7	349/1001-1005	KENNETH AND LAUNA MCMILLAN	
20	0.85	EASEMENT (AVIGATION)	SEPTEMBER 1, 2006	3-31-0022-06	TRACT 8	349/1001-1005	KENNETH AND LAUNA MCMILLAN	
21	1.14	EASEMENT (AVIGATION)	SEPTEMBER 1, 2006	3-31-0022-06	TRACT 9	349/994-997	KENNETH AND LAUNA MCMILLAN	
22	0.03	EASEMENT (AVIGATION)	AUGUST 31, 2006	3-31-0022-06	TRACT 10	349/984-986	JIM FARBER	
23	1.44	EASEMENT (AVIGATION)	AUGUST 30, 2006	3-31-0022-06	TRACT 3	349/981-983	GARY AND ALENE LOTHROP	
24	46.83	FEE (WARRANTY DEED)	AUGUST 18, 2006	3-31-0022-06	TRACT 2	349/674	TERRY AND JULIE REETZ	SEE NOTE 1.
25	0.19	EASEMENT (AVIGATION)	SEPTEMBER 1, 2006	3-31-0022-06	TRACT 4	349/987-990	DAVID AND GAY WHITMAN	
26	0.31	EASEMENT (AVIGATION)	AUGUST 30, 2006	3-31-0022-06	TRACT 5	349/988-1000	MICHAEL AND BECKY KALKWARF	

revisions

ALP. UPDATE
Crete Municipal Airport

CRETE

EXHIBIT 'A'
AIRPORT PROPERTY INVENTORY MAP

designed
checked
km no.
0307226

SHEET

9

revisions

ALP. UPDATE
Crete Municipal Airport

CRETE

EXHIBIT 'A'
AIRPORT PROPERTY INVENTORY MAP

designed
checked
km no.
0307226

SHEET

9

