





|                               |                                                                           |   |                                     |                          |                         |                          |
|-------------------------------|---------------------------------------------------------------------------|---|-------------------------------------|--------------------------|-------------------------|--------------------------|
| <b>FTBB:</b> N/A              | <b>Job Description:</b><br>Fiber Service to 2429 County Road F, Crete, NE | <b>Customer/Other Contacts:</b><br>RICK WETHEIMER<br>252-931-0222<br>SHAUN KRZYCKI<br>402-310-6124 | <b>Work Order #:</b> 71502216700000 | <b>Exchange:</b> CRET    | <b>Cut Sheet Req:</b> N |                          |
| <b>AWGF:</b> N/A              | Air Methods Corp & Elevate Air Services, LLC                              |   | <b>District:</b> NE-1 Nebraska      | <b>Permit Req:</b> Y     |                         |                          |
| <b>Geo Block:</b> NECRET      | <b>Project Manager:</b> Jake McNealy                                      |   | <b>Date:</b> 5/13/22                | <b>Revision #:</b> 0     |                         | <b>MOP Req:</b> Y        |
| <b>Tax District:</b> 0005     | <b>Operations Manager:</b>                                                |   | <b>Engineer:</b> Jake McNealy       | <b>Revision Date:</b> NA |                         | <b>Joint Work Req:</b> N |
| <b>Requested By:</b> Customer |                                                                           | <b>Circuit ID:</b> IP/L2XX/262884/ /WINW/<br>IP/L1XX/301280/ WINW/                                 | <b>Phone No:</b> 402-890-7551       | <b>Sheet 1 Of 4</b>      |                         |                          |

NORTH

windstream

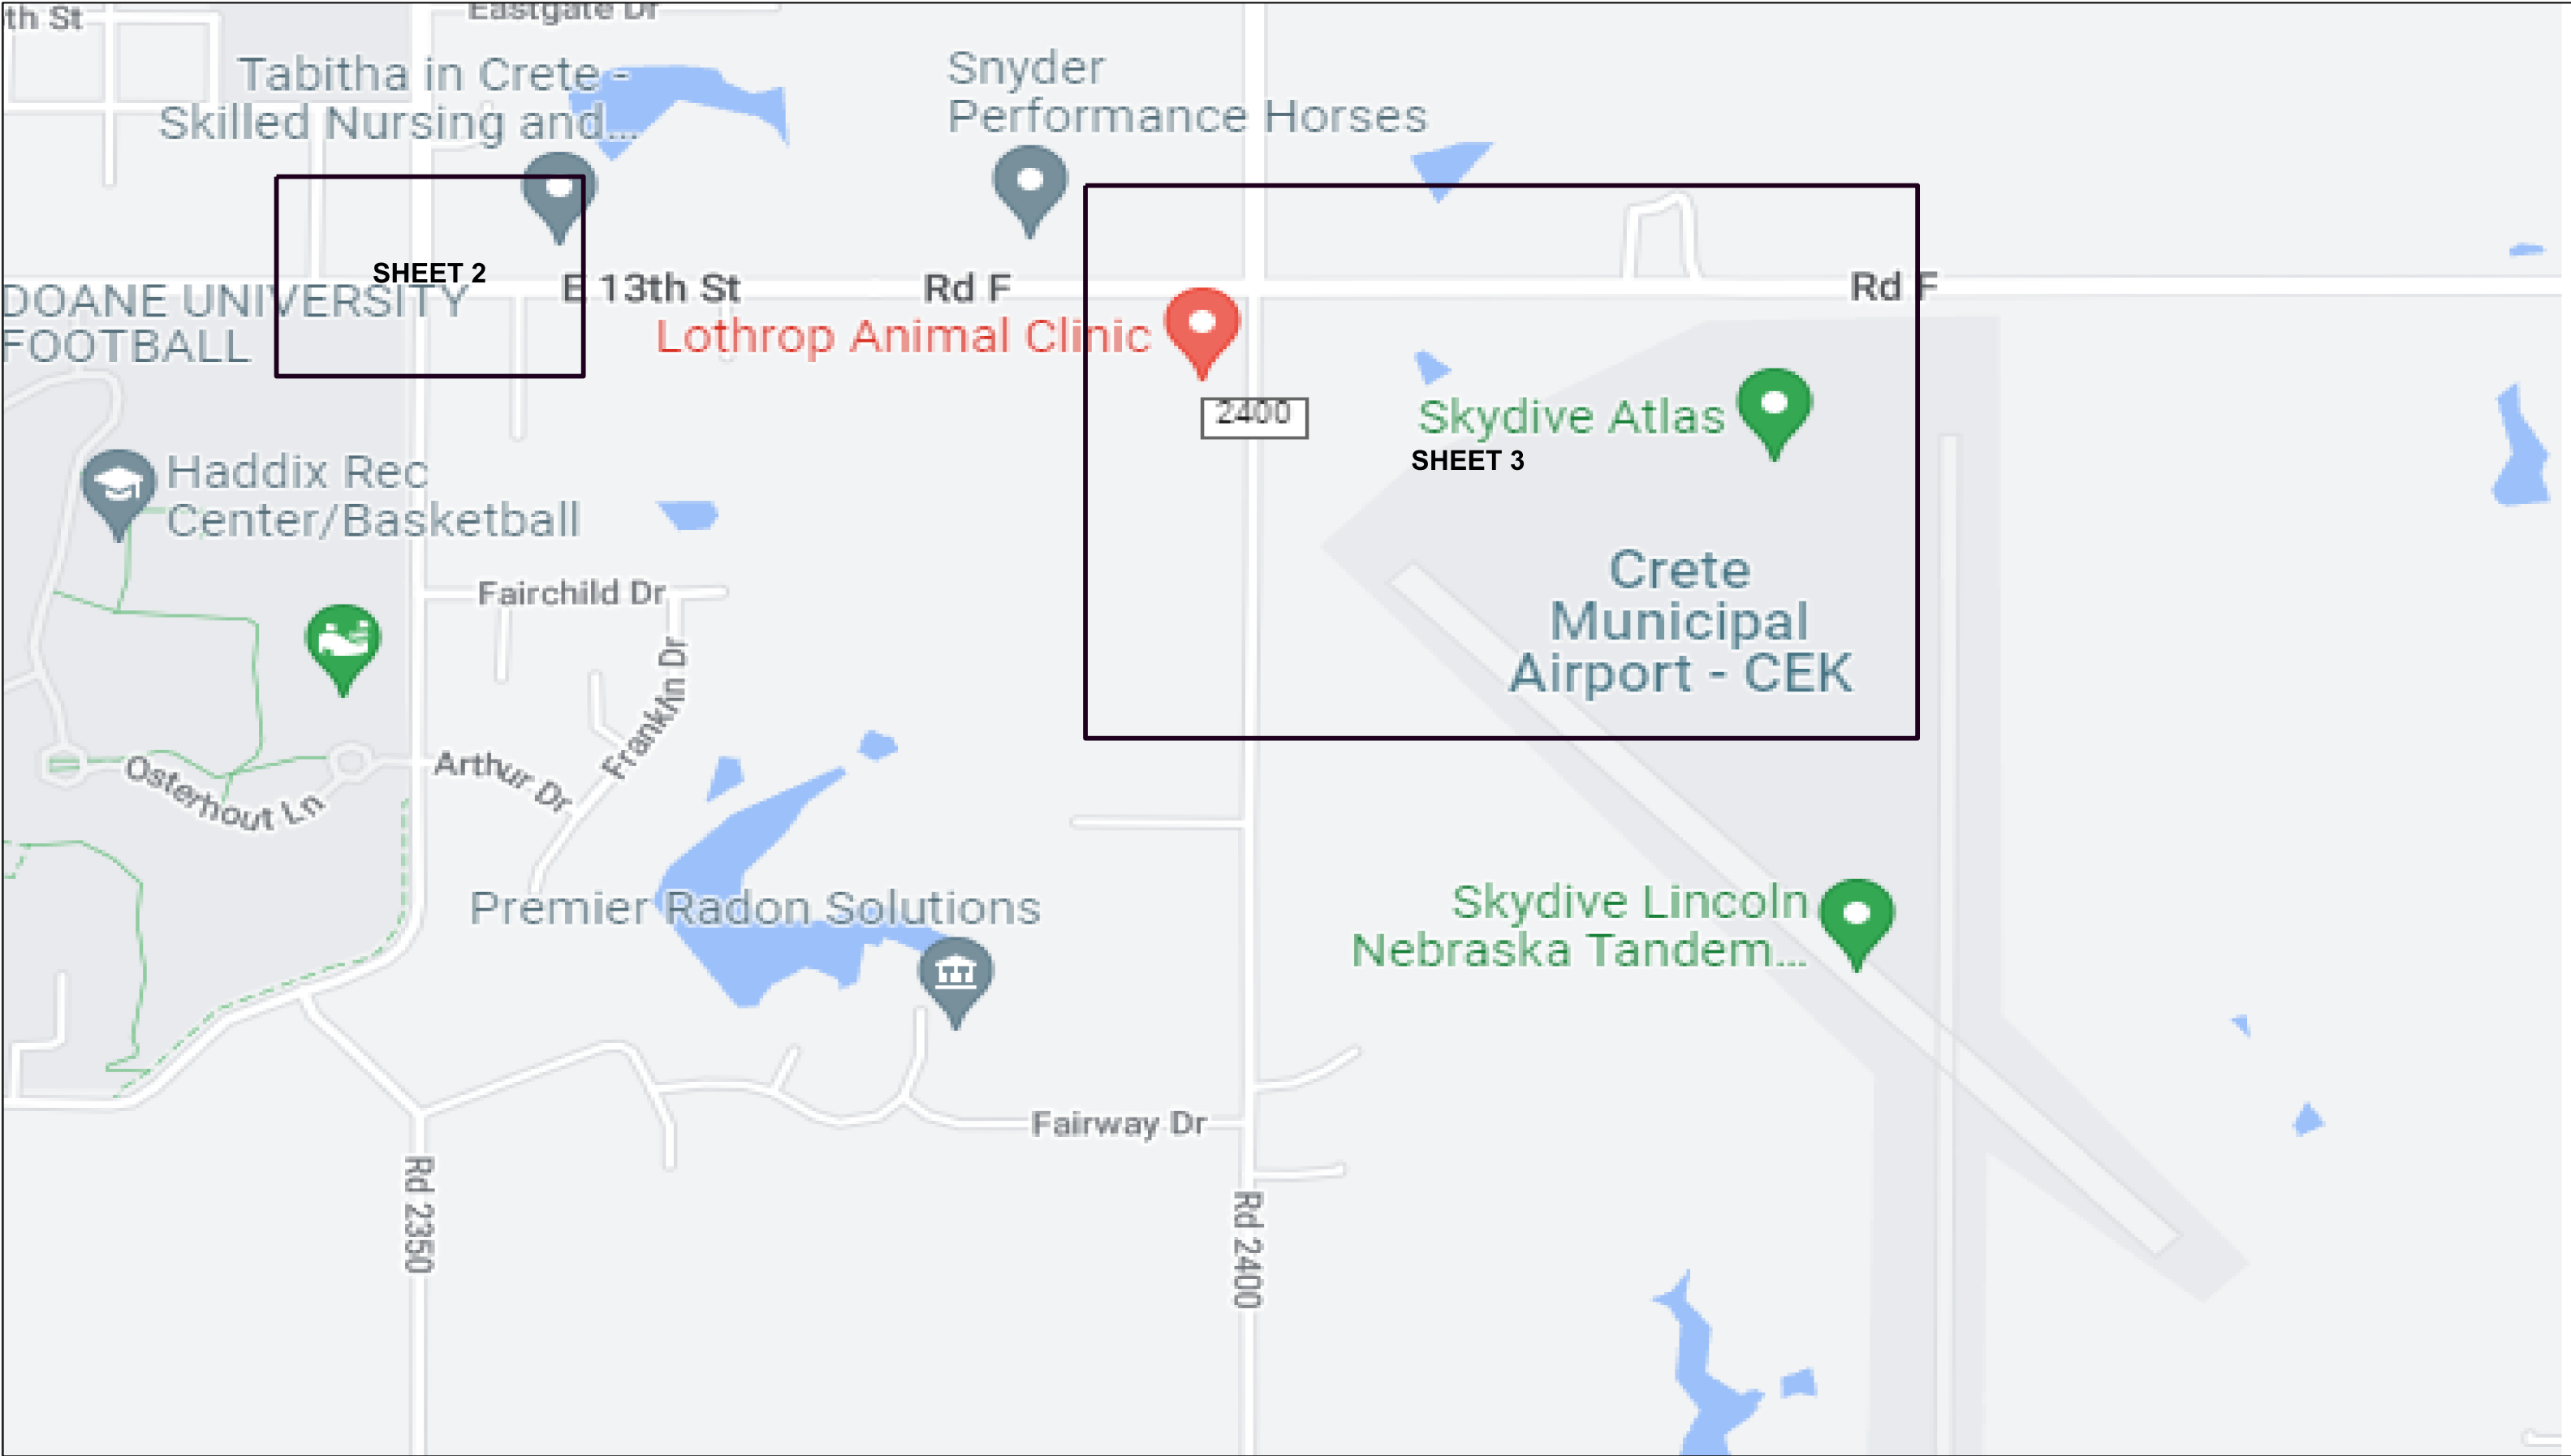

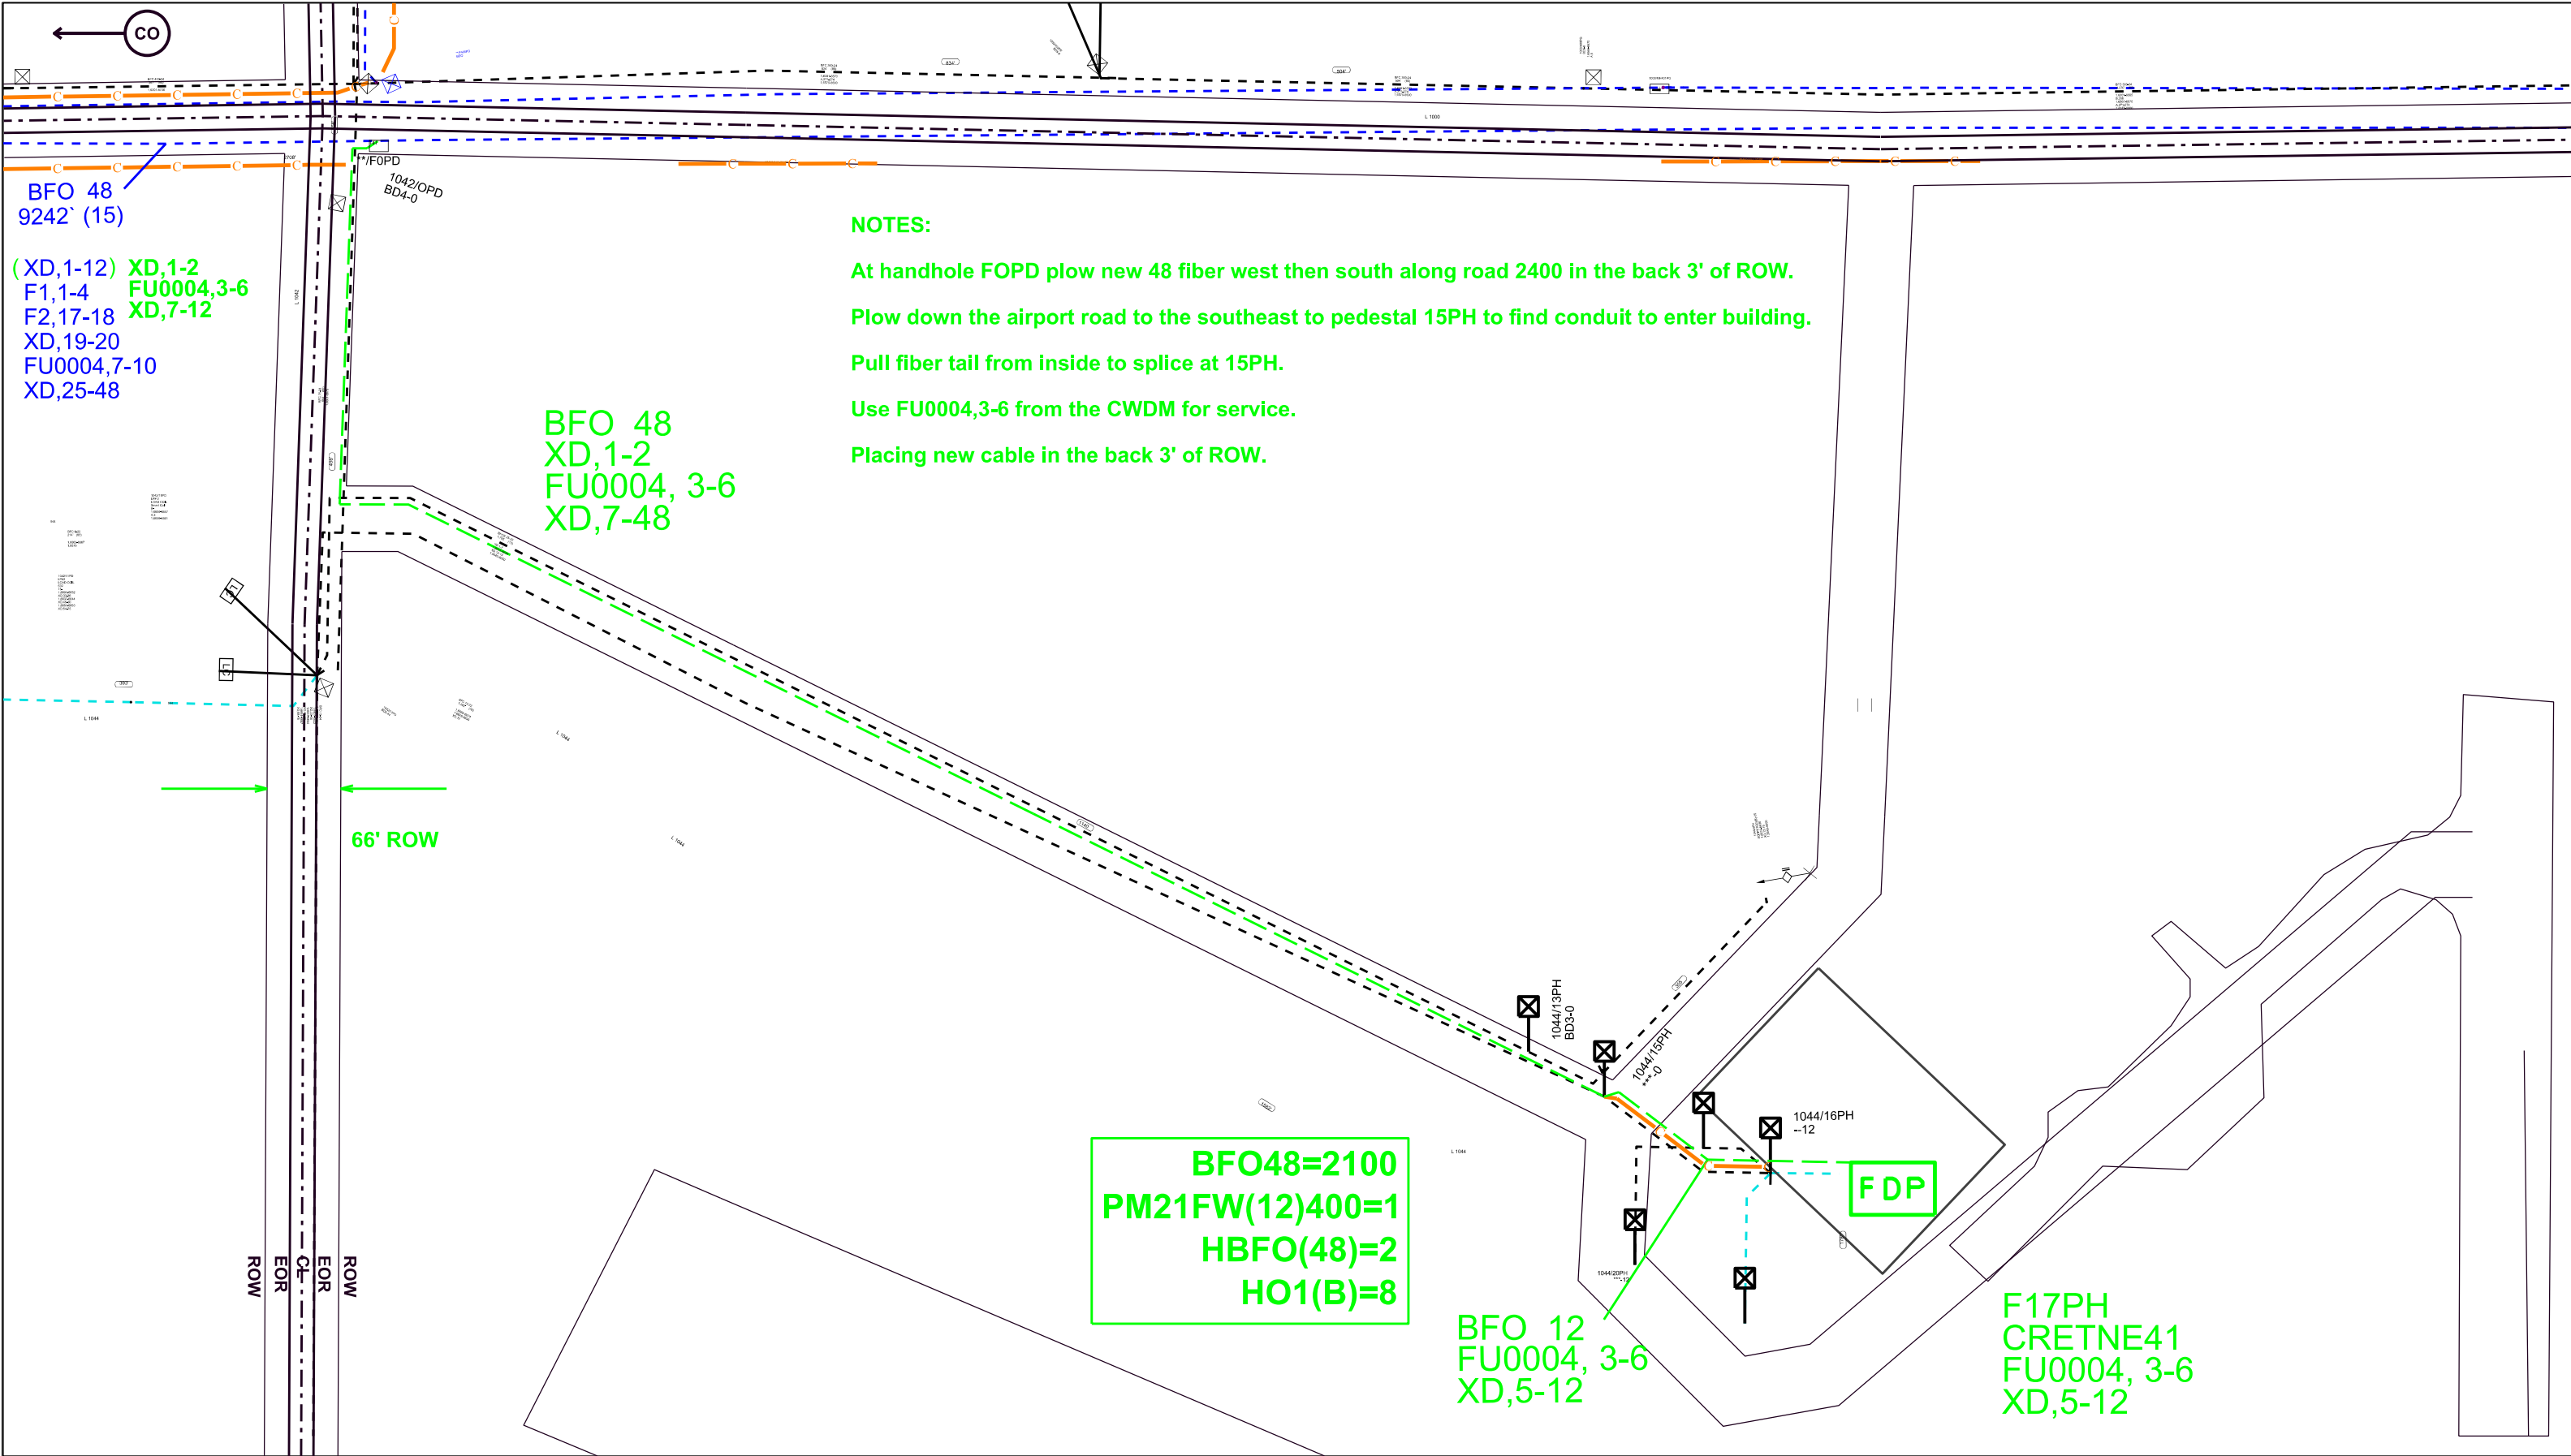

|                               |                                                                           |   |                                     |                          |   |
|-------------------------------|---------------------------------------------------------------------------|---|-------------------------------------|--------------------------|---|
| <b>FTBB:</b> N/A              | <b>Job Description:</b><br>Fiber Service to 2429 County Road F, Crete, NE | <b>Customer/Other Contacts:</b><br>RICK WETHEIMER<br>252-931-0222<br>SHAUN KRZYCKI<br>402-310-6124<br><br><b>Circuit ID:</b> IP/L2XX/262884/ /WINW/<br>IP/L1XX/301280/ WINW/ | <b>Work Order #:</b> 71502216700000 | <b>Exchange:</b> CRET    | <div><div><div></div><div>NORTH</div><div>windstream</div></div><div></div></div> |
| <b>AWGF:</b> N/A              | Air Methods Corp & Elevate Air Services, LLC                              |   | <b>District:</b> NE-1 Nebraska      | <b>Cut Sheet Req:</b> N  |   |
| <b>Geo Block:</b> NECRET      | <b>Project Manager:</b> Jake McNealy                                      |   | <b>Revision #:</b> 0                | <b>Permit Req:</b> Y     |   |
| <b>Tax District:</b> 0005     | <b>Operations Manager:</b>                                                |   | <b>Revision Date:</b> NA            | <b>MOP Req:</b> Y        |   |
| <b>Requested By:</b> Customer |                                                                           |   | <b>Sheet 3 Of 4</b>                 | <b>Joint Work Req:</b> N |   |



CWDM




FOPD



Airport Driveway



Conduit to building pedestal

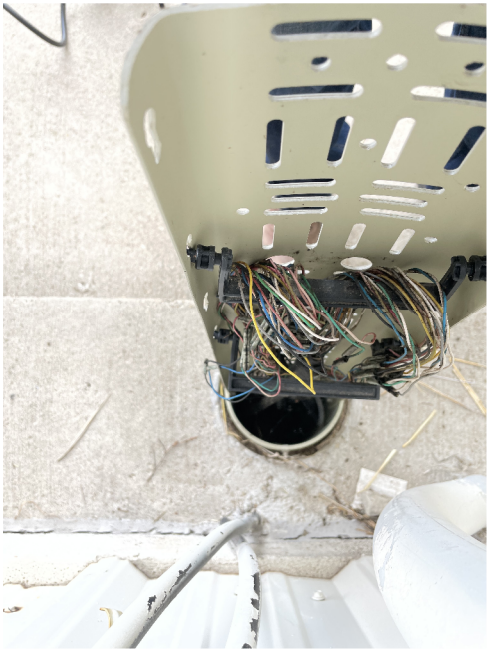

Conduit entering building

|                               |                                                                           |   |                                     |                                |                               |                          |
|-------------------------------|---------------------------------------------------------------------------|---|-------------------------------------|--------------------------------|-------------------------------|--------------------------|
| FTBB: N/A                     | <b>Job Description:</b><br>Fiber Service to 2429 County Road F, Crete, NE | <b>Customer/Other Contacts:</b><br>RICK WETHEIMER<br>252-931-0222<br>SHAUN KRZYCKI<br>402-310-6124 | <b>Work Order #:</b> 71502216700000 | <b>Exchange:</b> CRET          | <b>Cut Sheet Req:</b> N       |                          |
| AWGF: N/A                     | Air Methods Corp & Elevate Air Services, LLC                              |   |                                     | <b>District:</b> NE-1 Nebraska |                               | <b>Permit Req:</b> Y     |
| Geo Block: NECRET             | <b>Project Manager:</b> Jake McNealy                                      |   |                                     | <b>Date:</b> 5/13/22           | <b>Revision #:</b> 0          |                          |
| Tax District: 0005            | <b>Operations Manager:</b>                                                |   |                                     |                                | <b>Engineer:</b> Jake McNealy | <b>Revision Date:</b> NA |
| <b>Requested By:</b> Customer |                                                                           | <b>Circuit ID:</b> IP/L2XX/262884/ /WINW/<br>IP/L1XX/301280/ WINW/                                 |                                     | <b>Phone No:</b> 402-890-7551  | <b>Sheet 4 Of 4</b>           |                          |

NORTH

windstream