
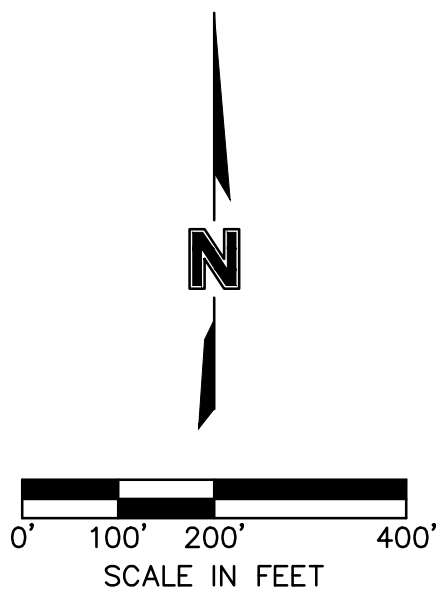


F:\2022\0100\01500\022-01217\40-Design\Survey\SRVY\Final\PlatDrawings\ANNEX 022-01217.dwg  
DATE: Feb 04, 2025 12:16pm USER: abroeker

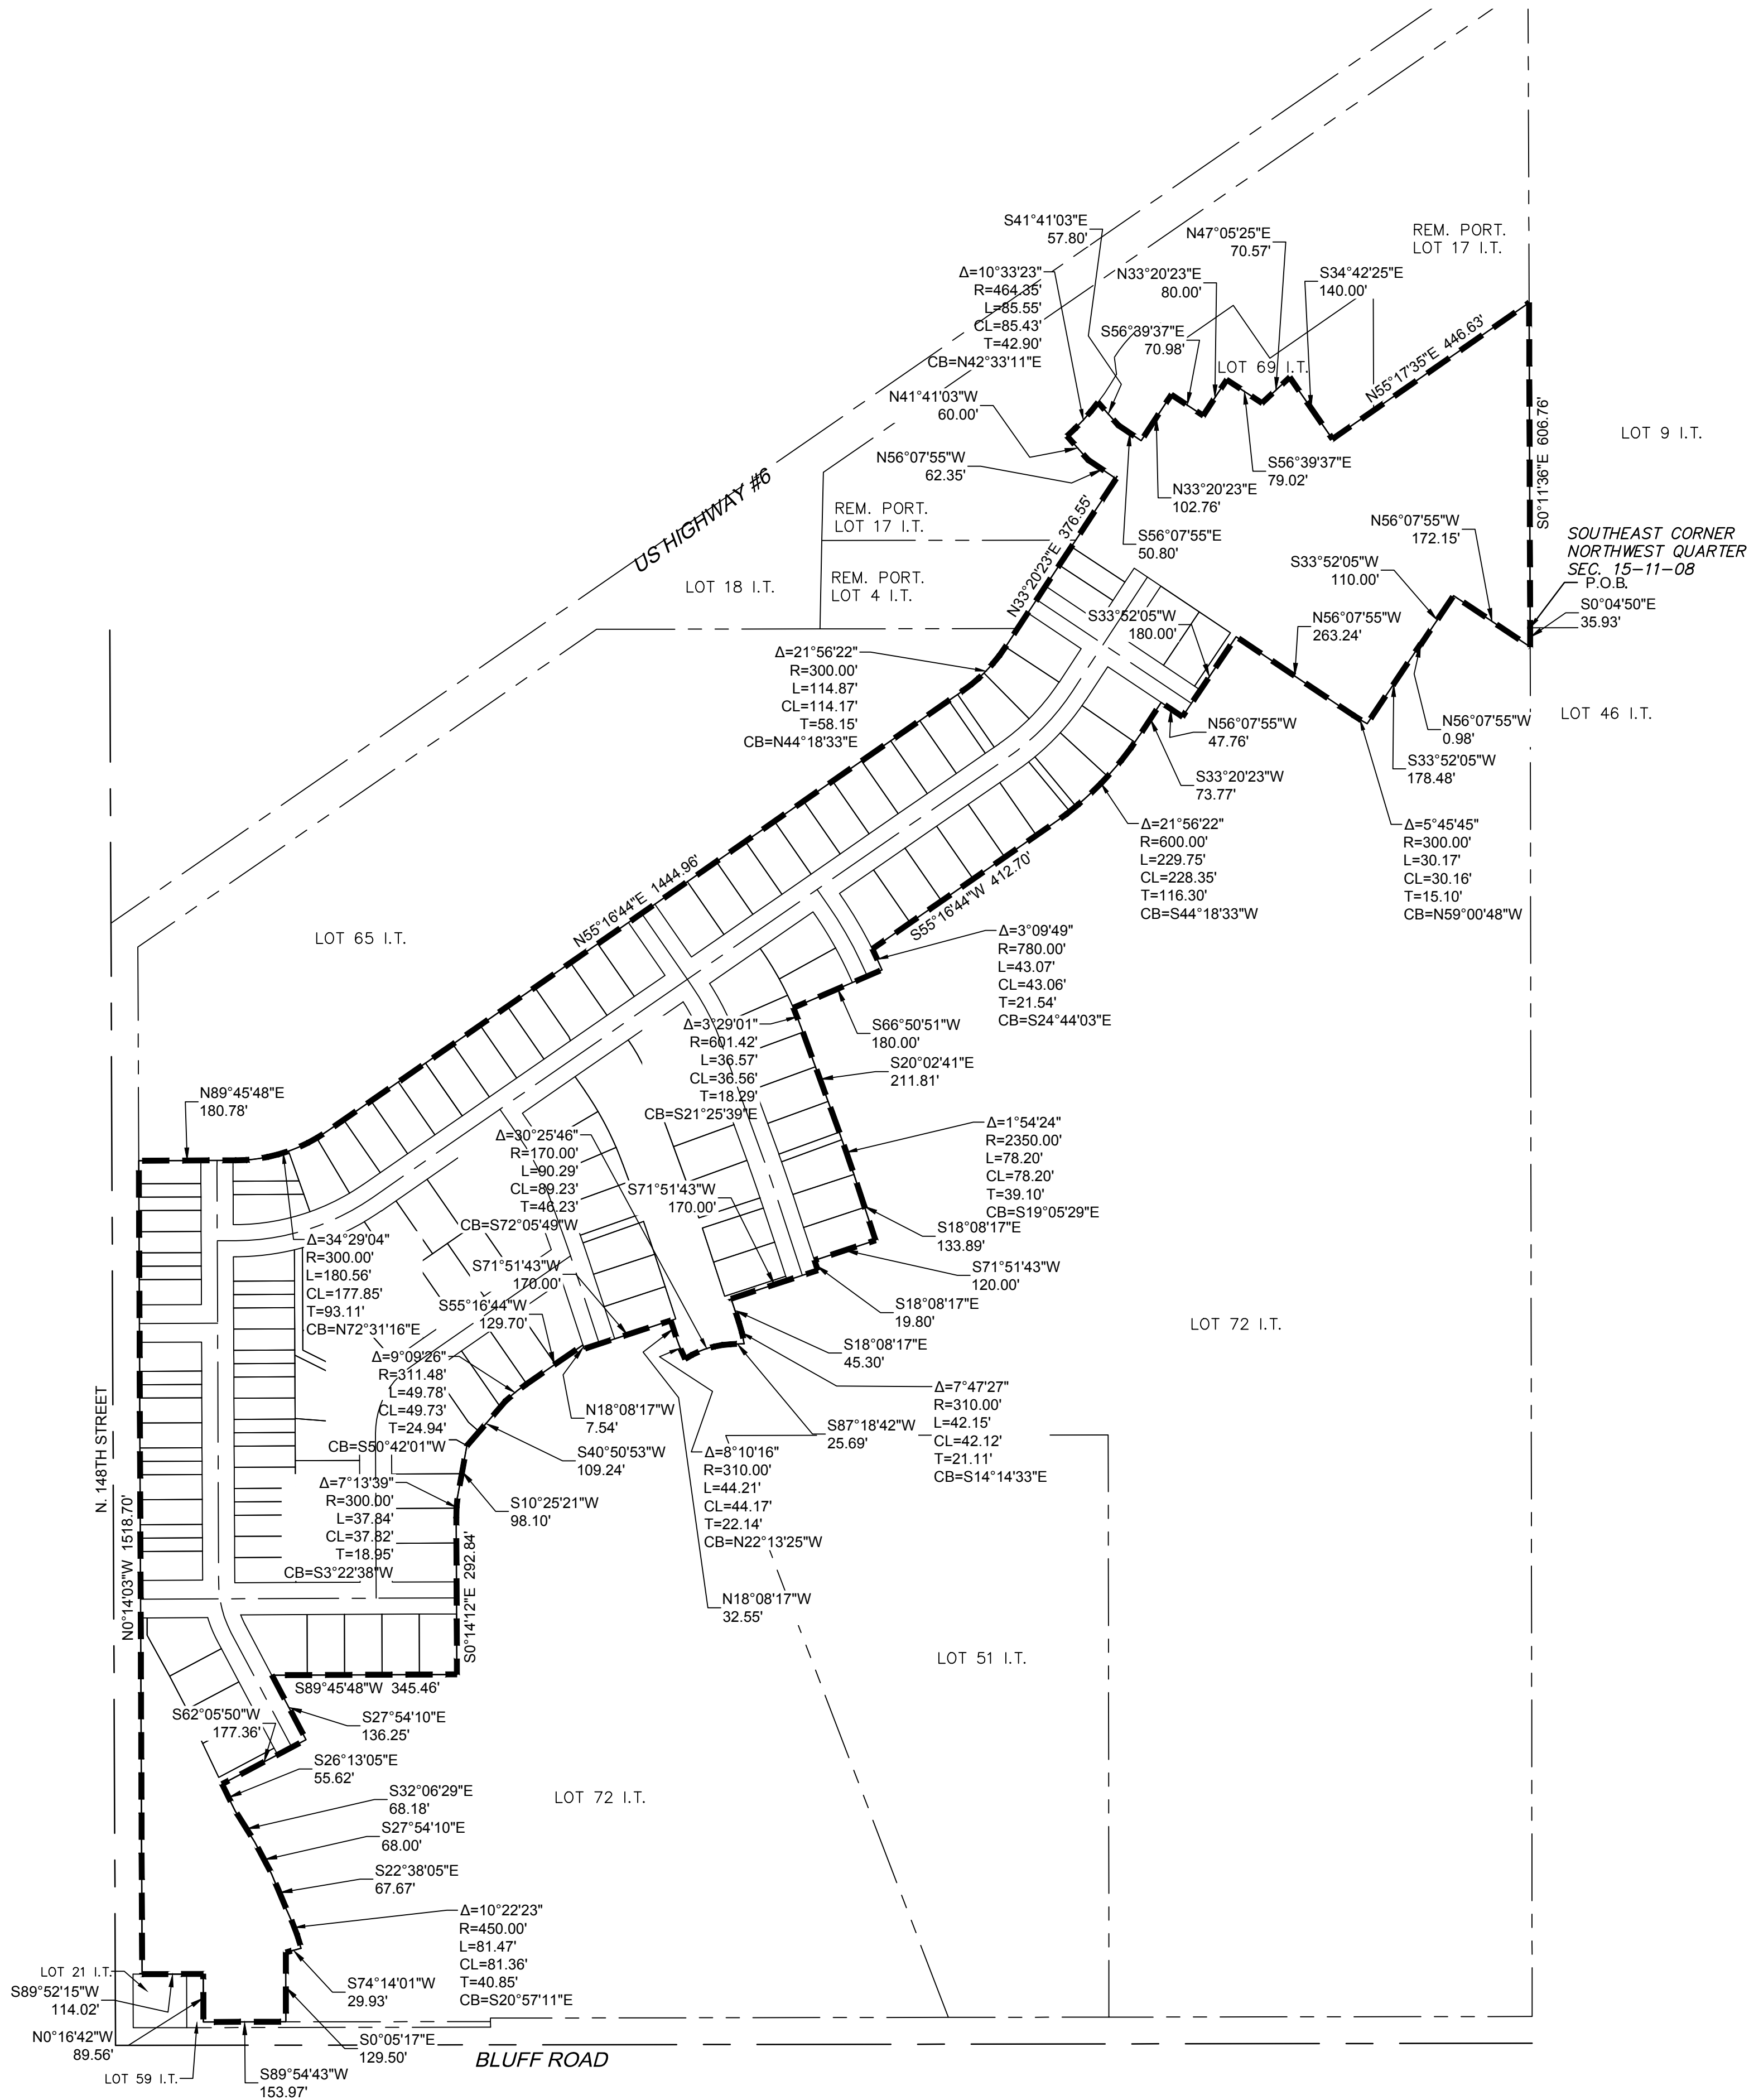

olsson®

601 P Street, Suite 200  
P.O. Box 84608  
Lincoln, NE 68508  
olsson.com  
TEL 402.474.6311  
FAX 402.474.5063

| REV. NO. | DATE | DESCRIPTION | REVISIONS |
|----------|------|-------------|-----------|
|          |      |             |           |
|          |      |             |           |
|                              |                                   |                   |  |
|------------------------------|-----------------------------------|-------------------|--|
| ANNEXATION                   | WAVERLY RIDGE ESTATES<br>ADDITION | 2025              |  |
|                              |                                   | WAVERLY, NEBRASKA |  |
|                              |                                   |                   |  |
|                              |                                   |                   |  |
| drawn by: _____ ALB          |                                   |                   |  |
| designed by: _____ ML        |                                   |                   |  |
| project no.: _____ 022-01217 |                                   |                   |  |
| date: _____ 1/29/2025        |                                   |                   |  |
| SHEET                        |                                   |                   |  |
| 1                            |                                   |                   |  |