
DITTMER COMMERCIAL ADDITION

FINAL PLAT

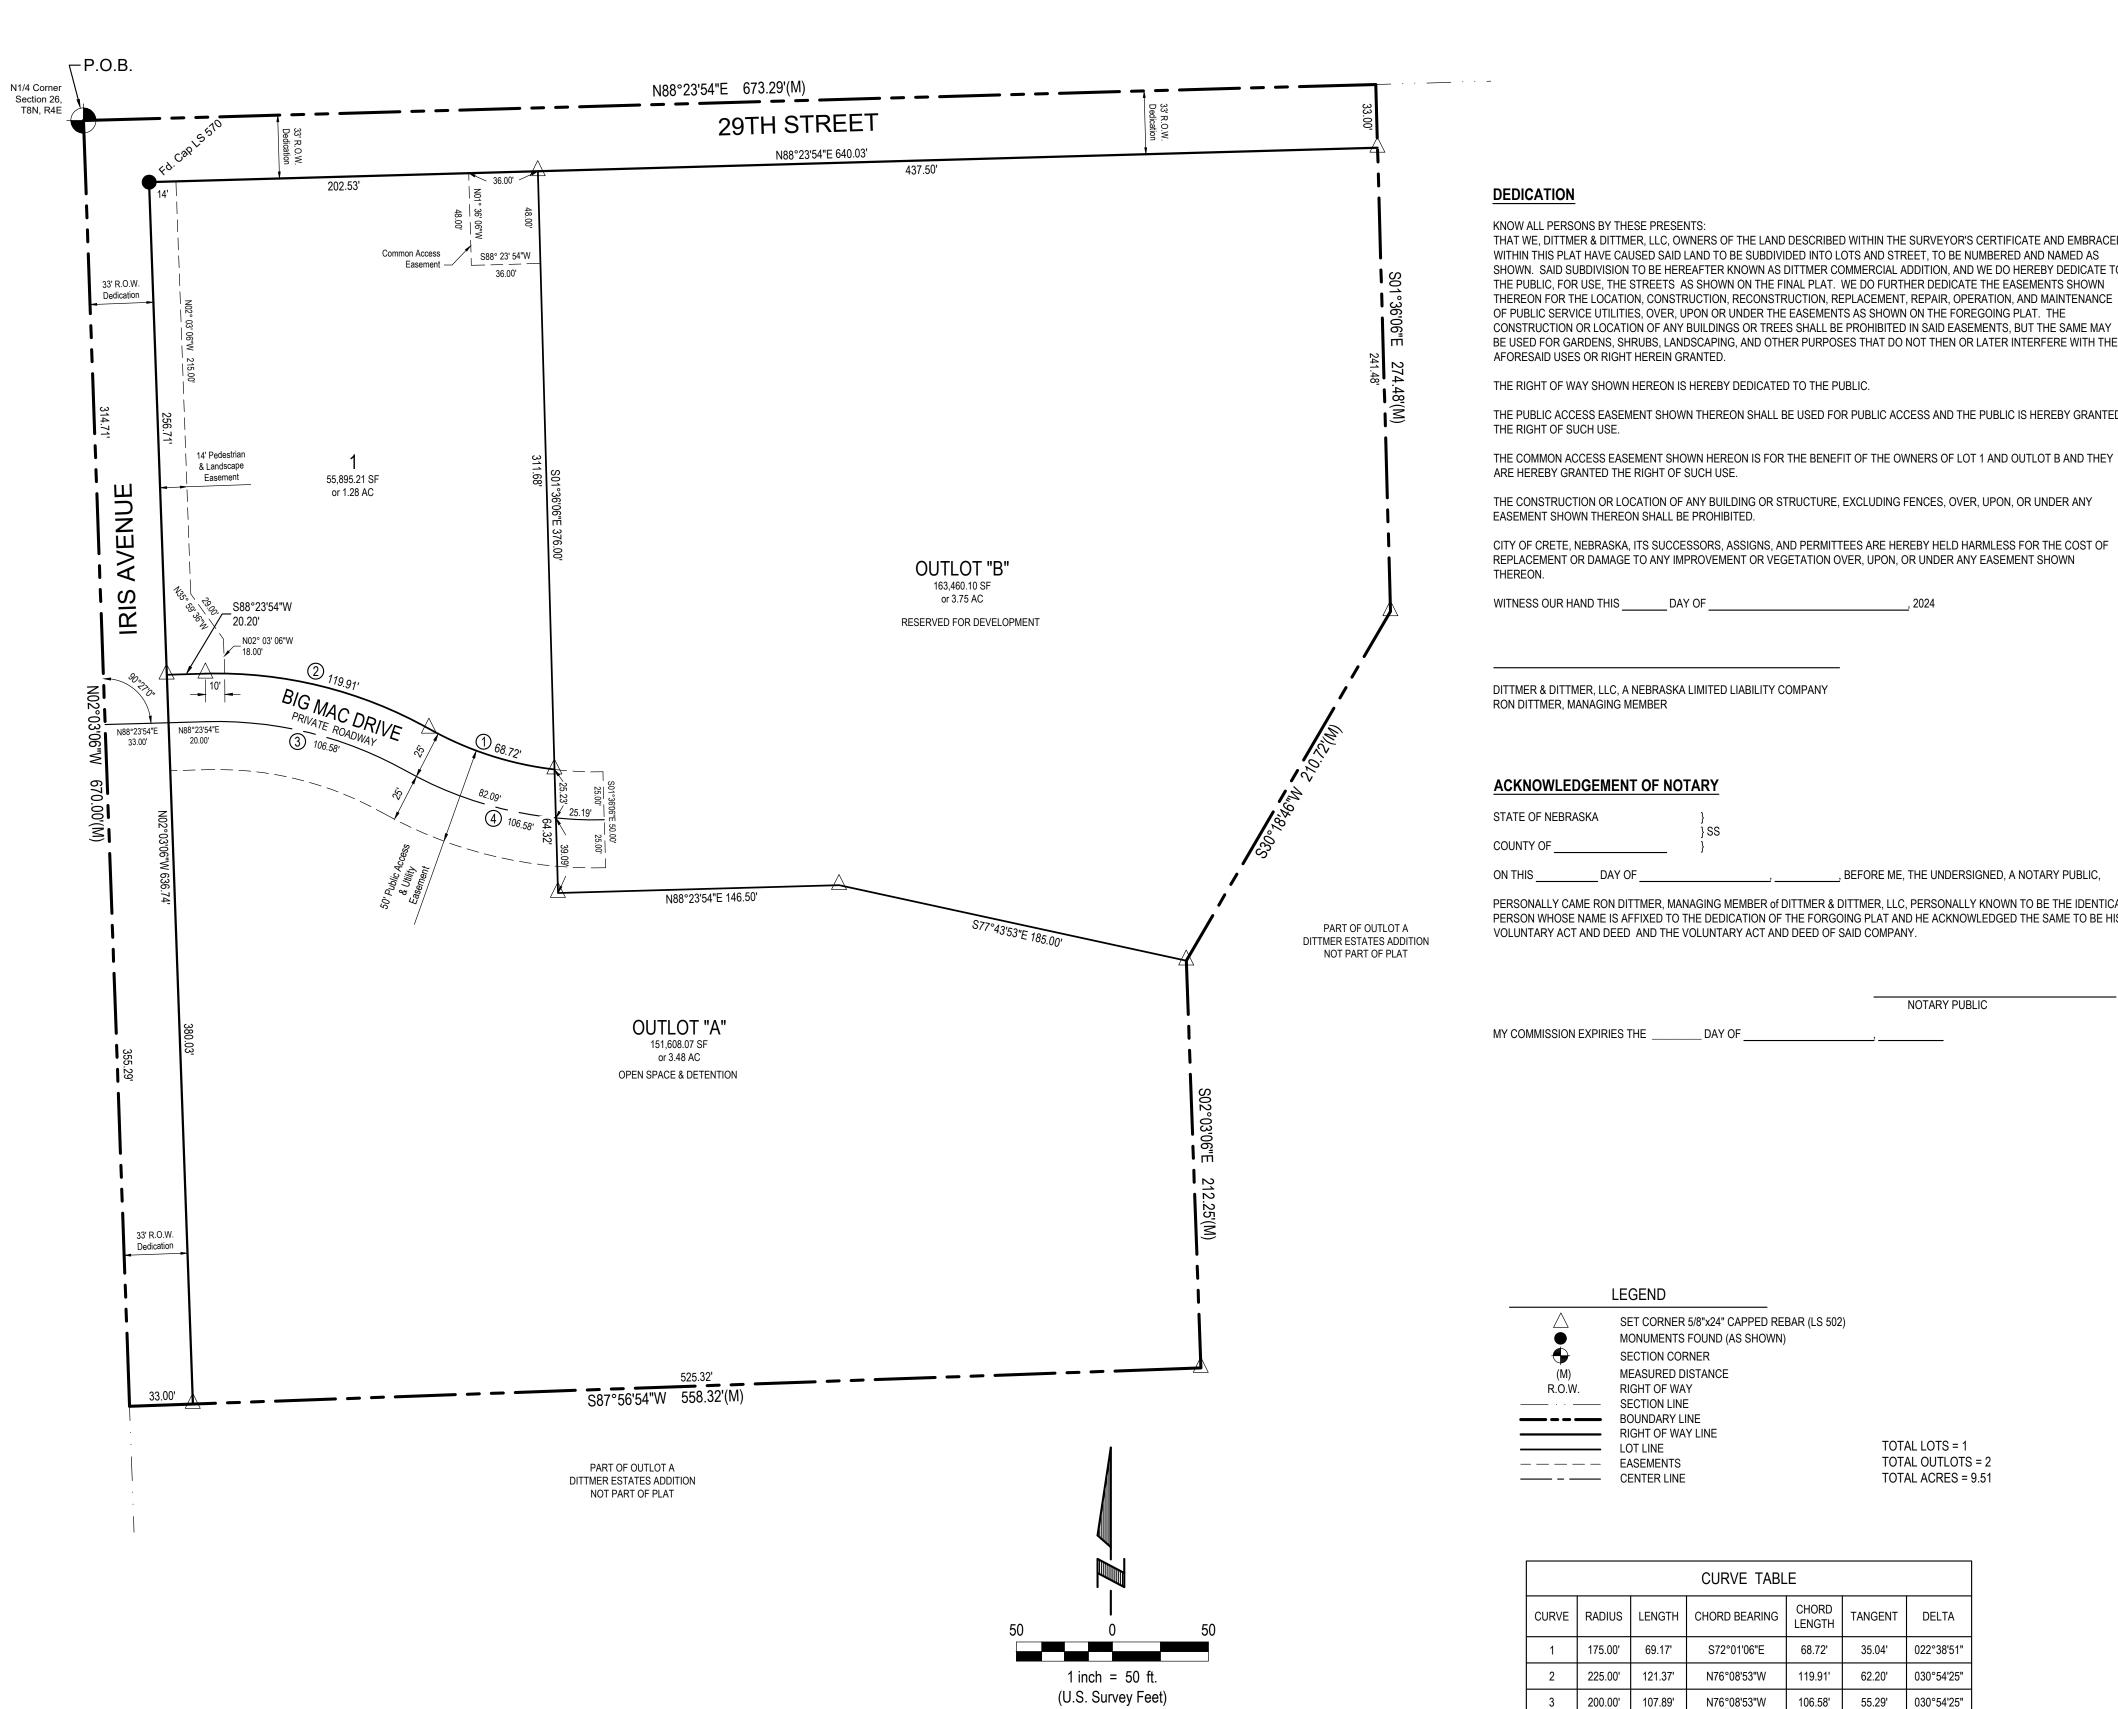

WITHIN THIS PLAT HAVE CAUSED SAID LAND TO BE SUBDIVIDED INTO LOTS AND STREET, TO BE NUMBERED AND NAMED AS SHOWN. SAID SUBDIVISION TO BE HEREAFTER KNOWN AS DITTMER COMMERCIAL ADDITION, AND WE DO HEREBY DEDICATE TO THEREON FOR THE LOCATION, CONSTRUCTION, RECONSTRUCTION, REPLACEMENT, REPAIR, OPERATION, AND MAINTENANCE

THE PUBLIC ACCESS EASEMENT SHOWN THEREON SHALL BE USED FOR PUBLIC ACCESS AND THE PUBLIC IS HEREBY GRANTED

CITY OF CRETE, NEBRASKA, ITS SUCCESSORS, ASSIGNS, AND PERMITTEES ARE HEREBY HELD HARMLESS FOR THE COST OF REPLACEMENT OR DAMAGE TO ANY IMPROVEMENT OR VEGETATION OVER, UPON, OR UNDER ANY EASEMENT SHOWN

, BEFORE ME, THE UNDERSIGNED, A NOTARY PUBLIC,

PERSONALLY CAME RON DITTMER, MANAGING MEMBER of DITTMER & DITTMER, LLC, PERSONALLY KNOWN TO BE THE IDENTICAL PERSON WHOSE NAME IS AFFIXED TO THE DEDICATION OF THE FORGOING PLAT AND HE ACKNOWLEDGED THE SAME TO BE HIS

4 200.00' 107.89' \$76°08'53"E 106.58' 55.29' 030°54'25"

SURVEYOR'S CERTIFICATE

I, THOMAS B. CATLETT, A REGISTERED LAND SURVEYOR IN THE STATE OF NEBRASKA, DO CERTIFY THAT I HAVE ACCURATELY SURVEYED THE FOLLOWING SUBDIVISION AND THAT THE SURVEY WAS DONE IN ACCORDANCE WITH THE MOST RECENT MINIMUM STANDARDS FOR PROPERTY SURVEYS, AND THAT PERMANENT MONUMENTS HAVE BEEN FOUND OR PLACED AT EACH

THENCE S30°18'46"W, A DISTANCE OF 210.72 FEET; THENCE S02°03'06"E, A DISTANCE OF 212.25 FEET; THENCE S87°56'54"W, A

SAID TRACT OF LAND CONTAINS AN AREA OF 414,194.39 SQUARE FEET OR 9.51 ACRES, MORE OR LESS.

ALL DIMENSIONS ARE CHORD MEASUREMENTS UNLESS SHOWN OTHERWISE, AND ARE IN FEET OR DECIMALS OF A FOOT.

THOMAS B. CATLETT CATLETT SURVEYING BENNET, NE 68317

THIS PLAT OF DITTMER COMMERCIAL WAS APPROVED BY THE CRETE PLANNING COMMISSION ON THIS

ංර

APPROVAL OF CRETE PLANNING COMMISSION

_____ DAY OF ________, 2024

APPROVAL OF CRETE CITY COUNCIL

THIS PLAT OF DITTMER COMMERCIAL WAS APPROVED BY THE CRETE CITY COUNCIL ON THIS

ATTEST: ______ DAVE BAUER, MAYOR