


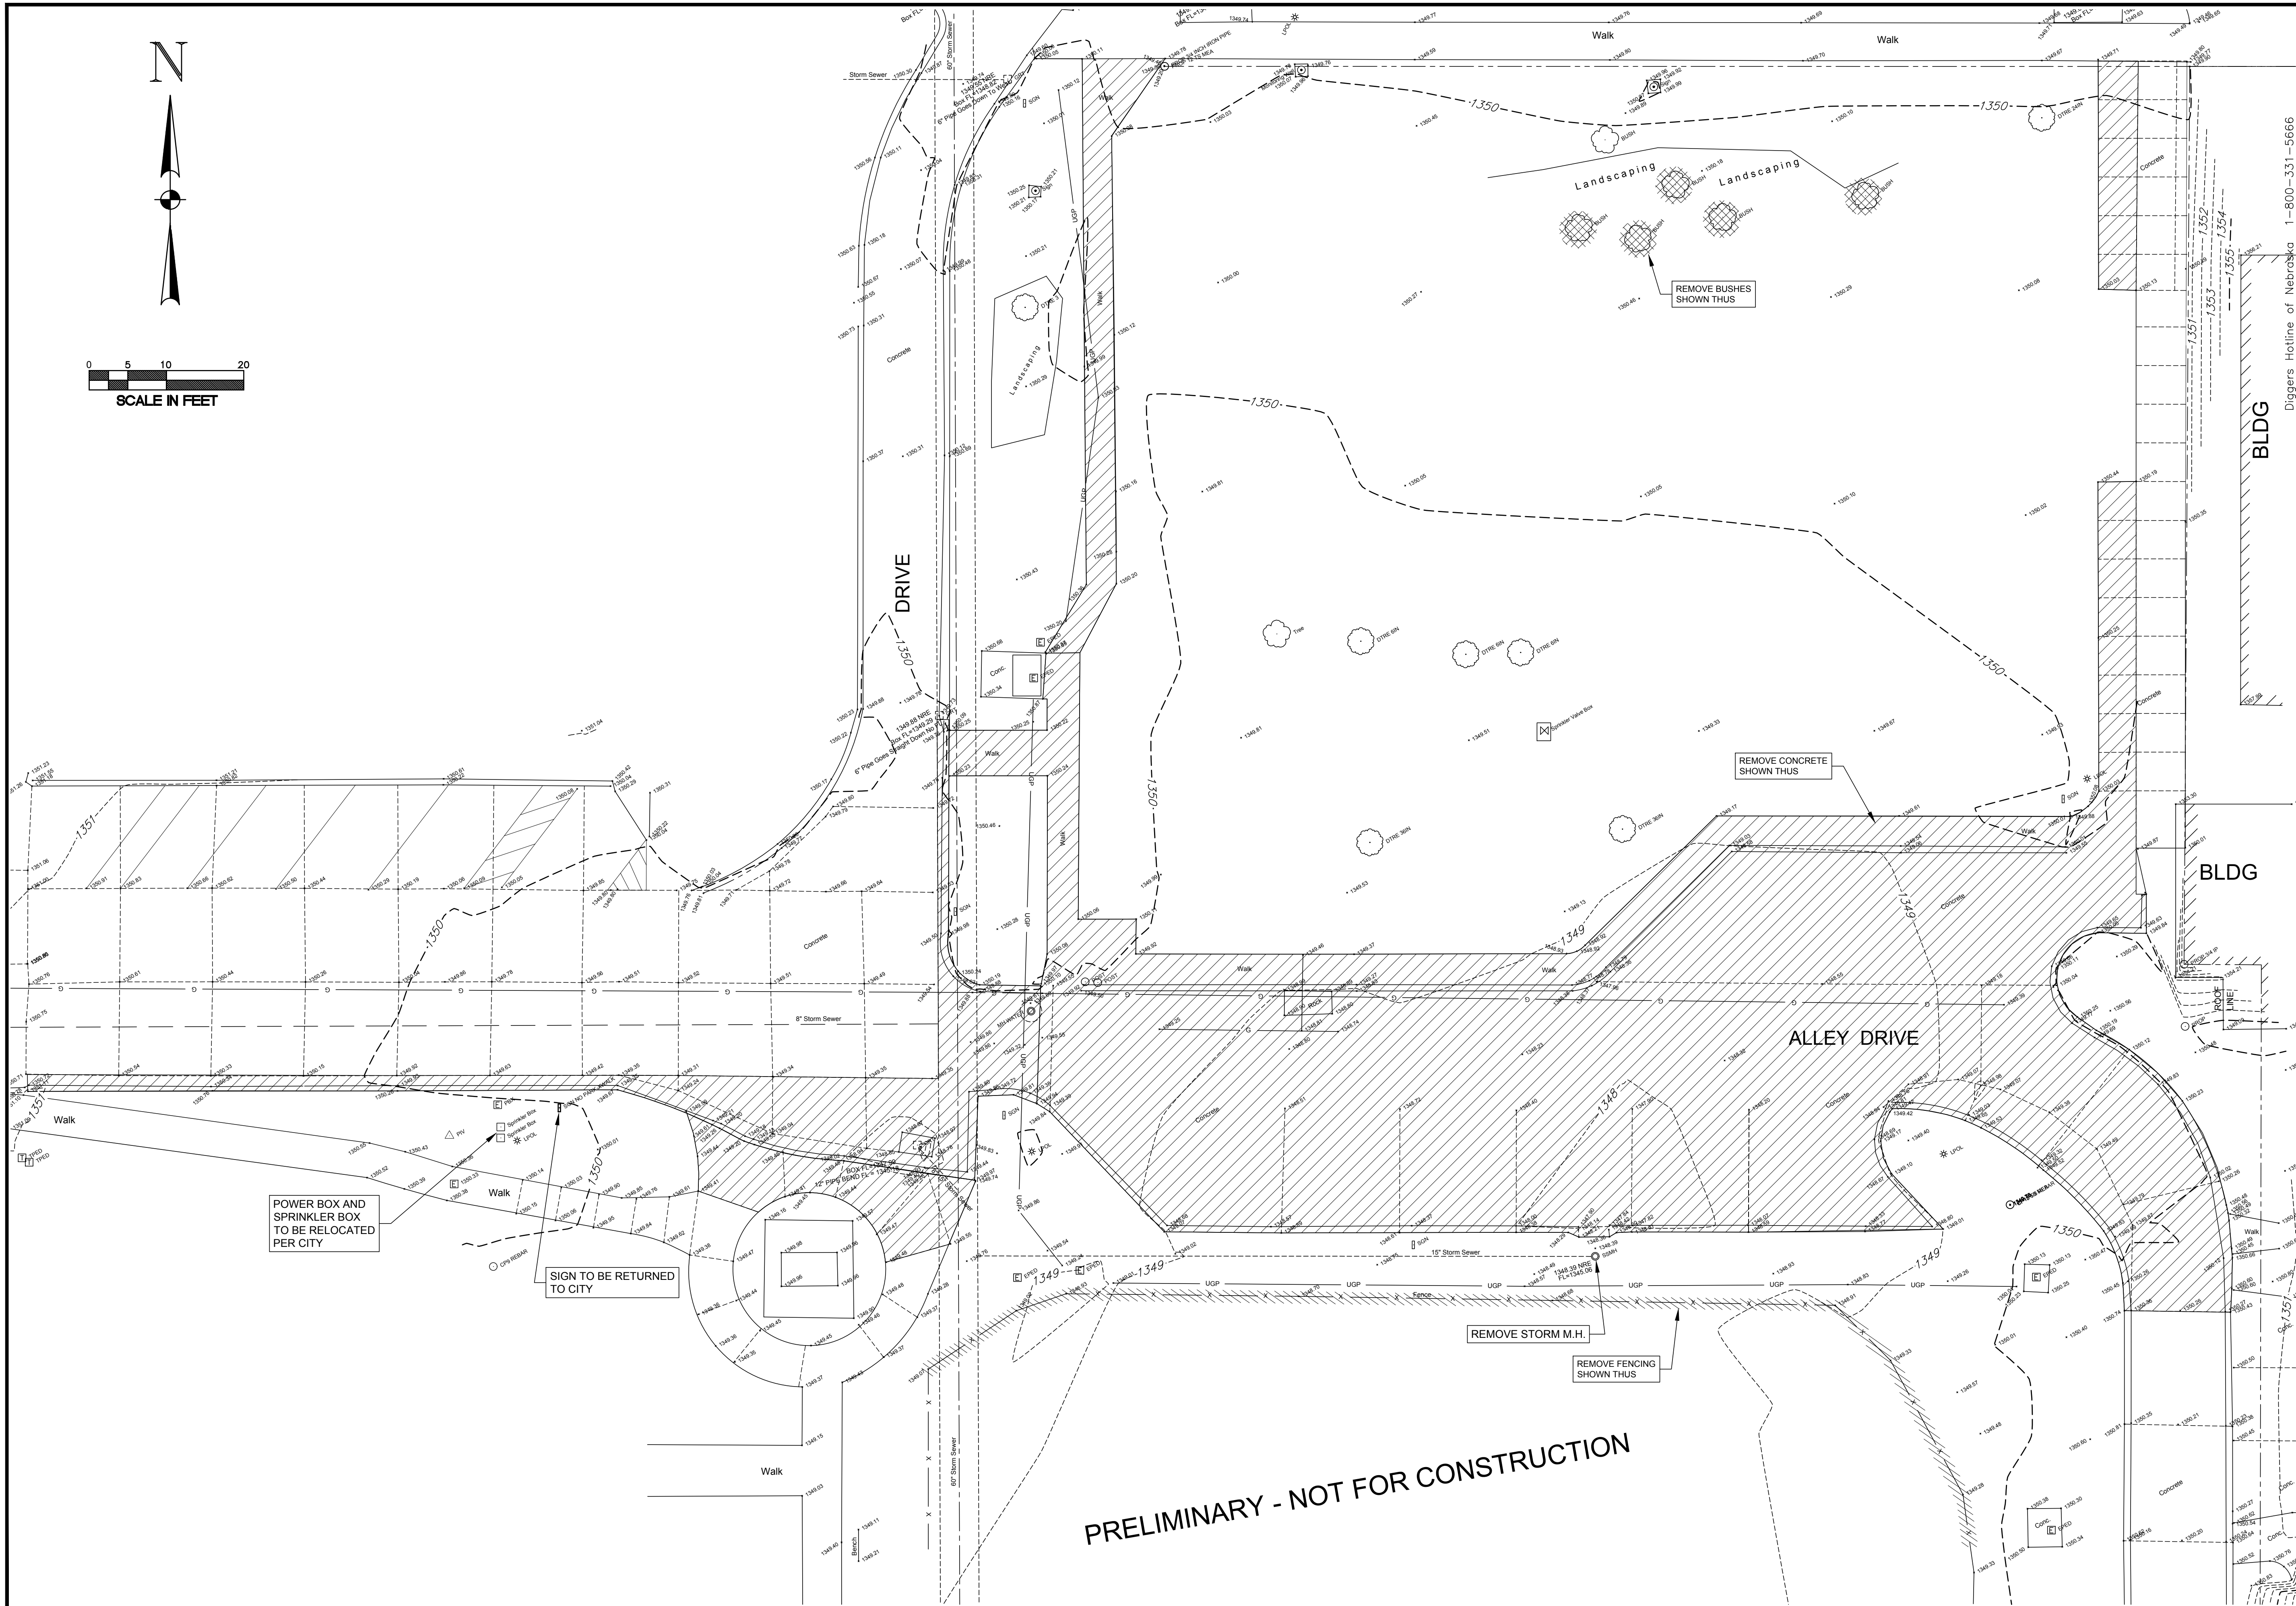

GILMORE & ASSOCIATES INC. Engineers-Surveyors		REVISIONS	
CITY OFFICE SOUTH DRIVE CRETE, NEBRASKA REMOVALS		DRN BY	RTK
		DATE	6/1/2022
		SCALE	AS SHOWN
		PROJ.	226.343D
F.B.			
SHEET		2 of 5	

Diggers Hotline of Nebraska 1-800-331-5666

Phone (402) 564-2807
Fax (402) 564-2808
Box 455, 23rd Ave
Columbia, Nebraska 68602-0455