



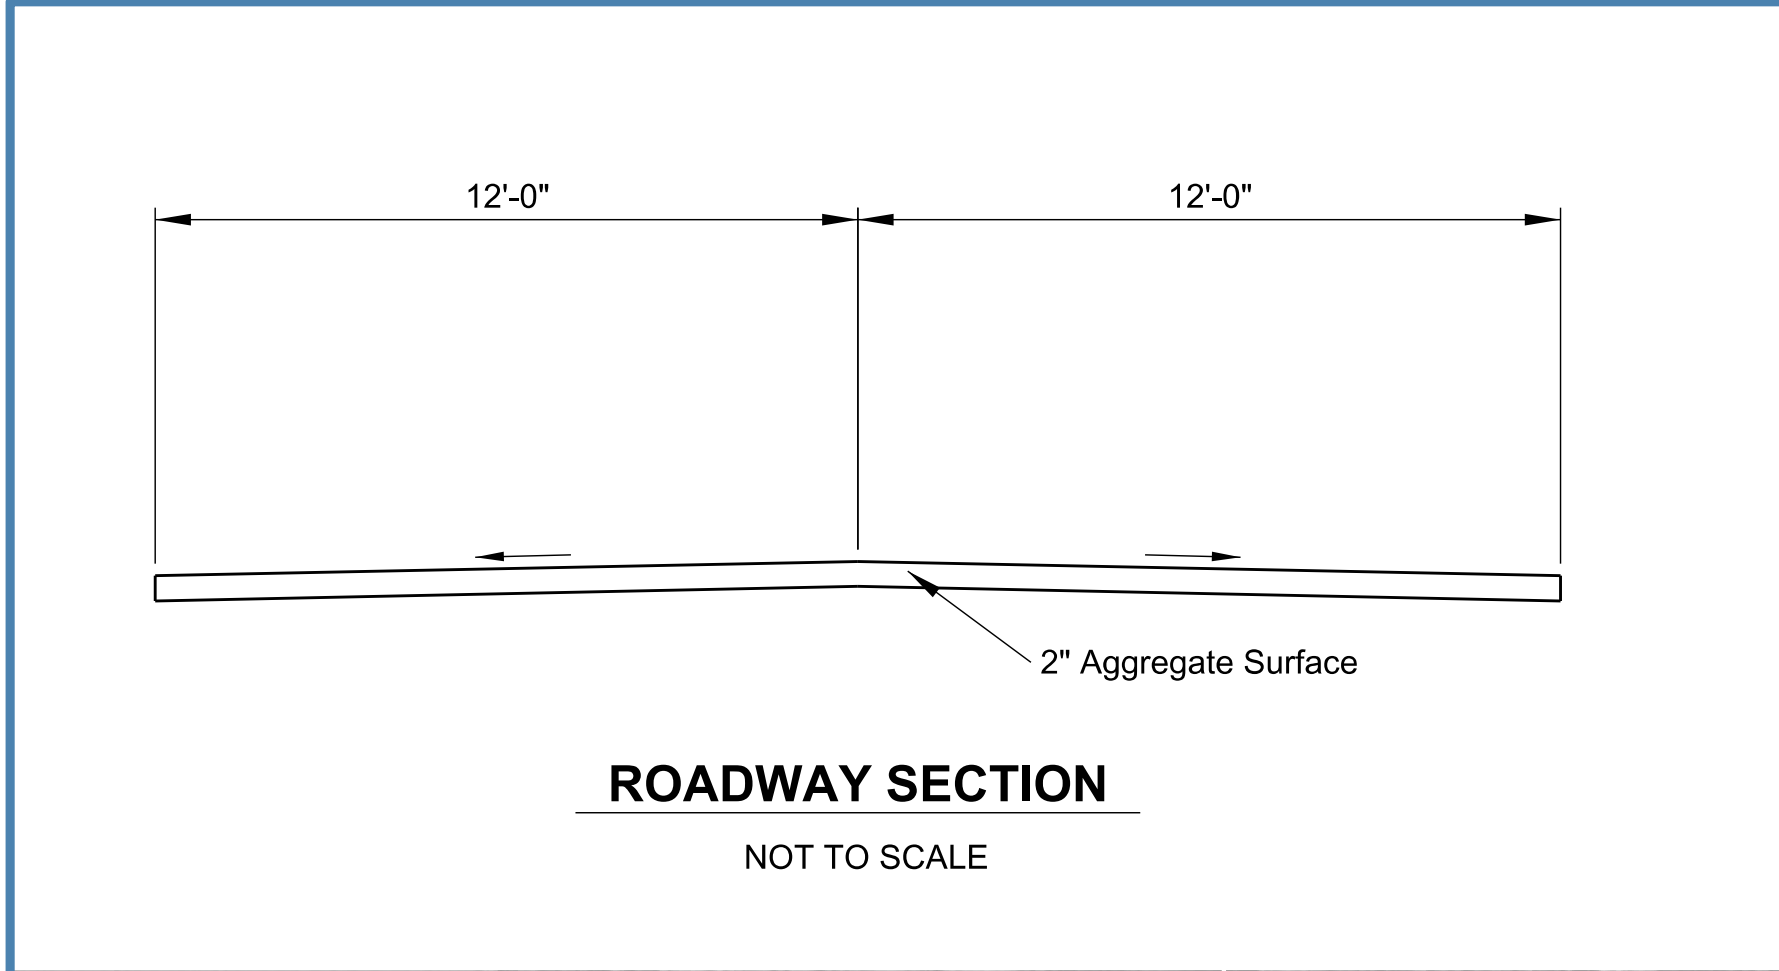

STREET EXHIBIT

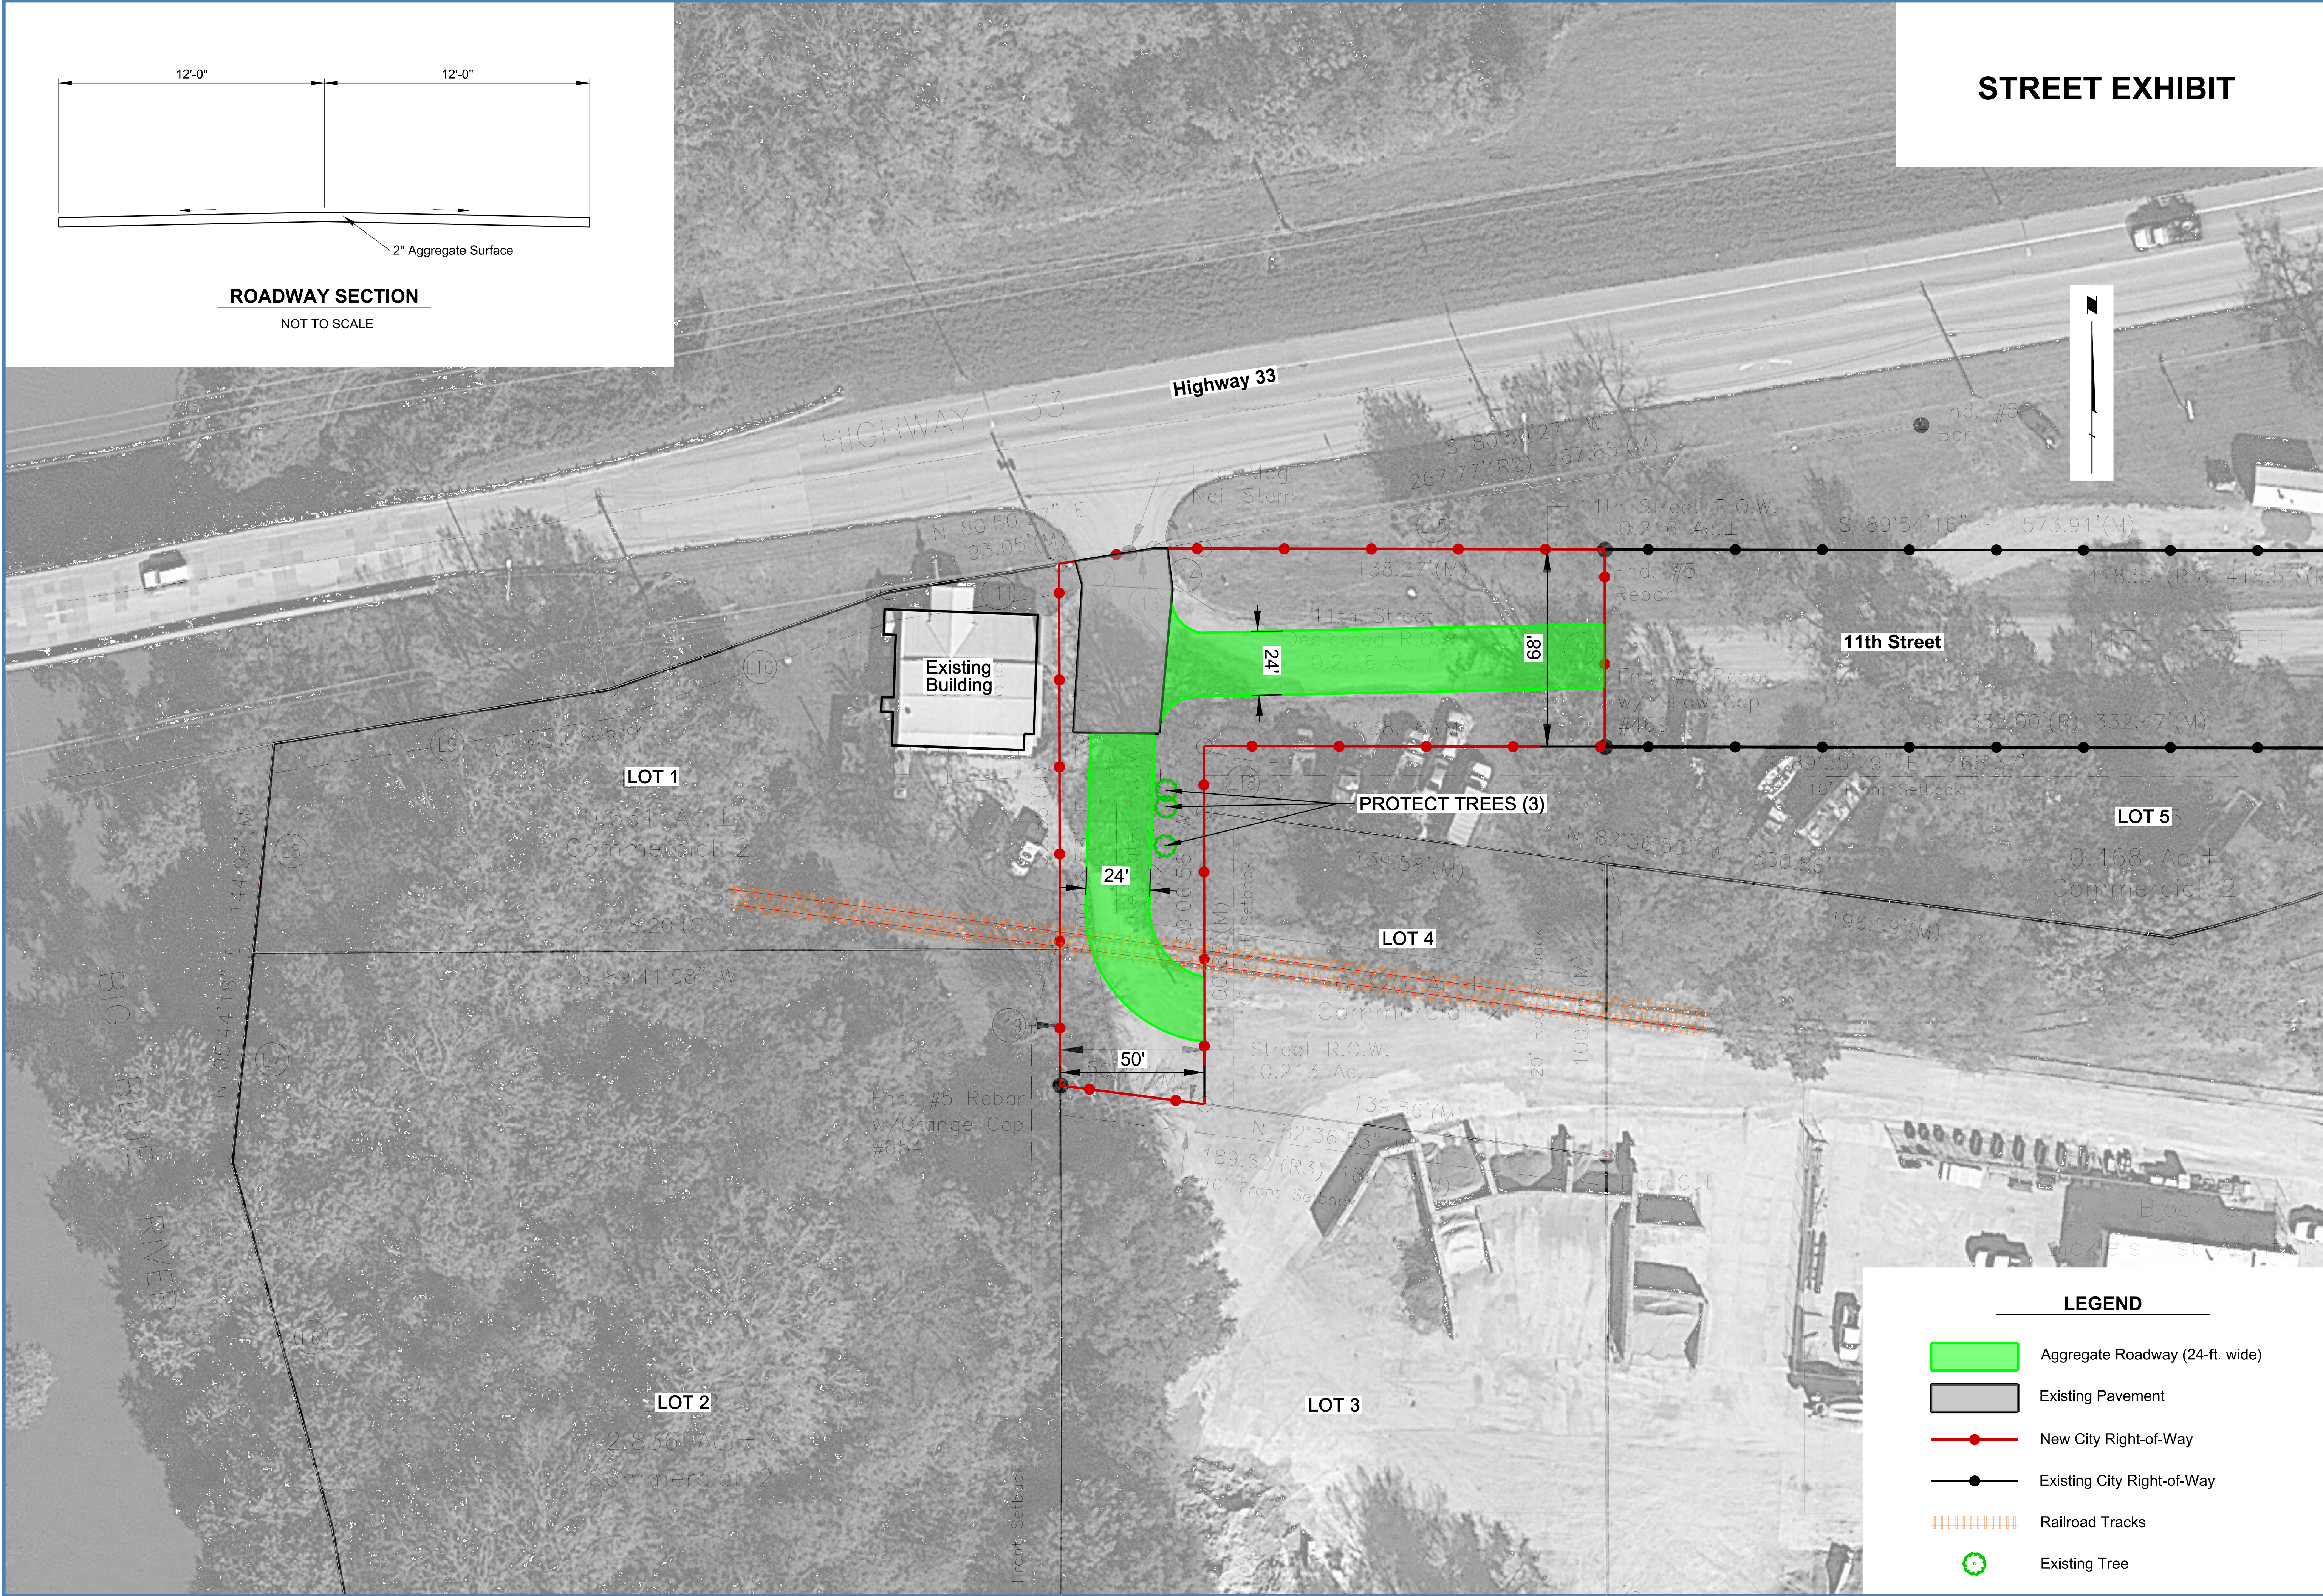

- LEGEND**
- Aggregate Roadway (24-ft. wide)
 - Existing Pavement
 - New City Right-of-Way
 - Existing City Right-of-Way
 - Railroad Tracks
 - Existing Tree

EXHIBIT A

PROJECT NO.
261243.00
CLIENT NUMBER

US SURVEY FEET (SFT)



STREET EXHIBIT
CRETE, NE

JEO CONSULTING GROUP
1937 N. Chestnut Street
Wahoo, NE 68066
800.723.8567 | jeo.com
JEO Consulting Group, Inc.
Organization Certificate of
Authorization Number: CA-0069

