
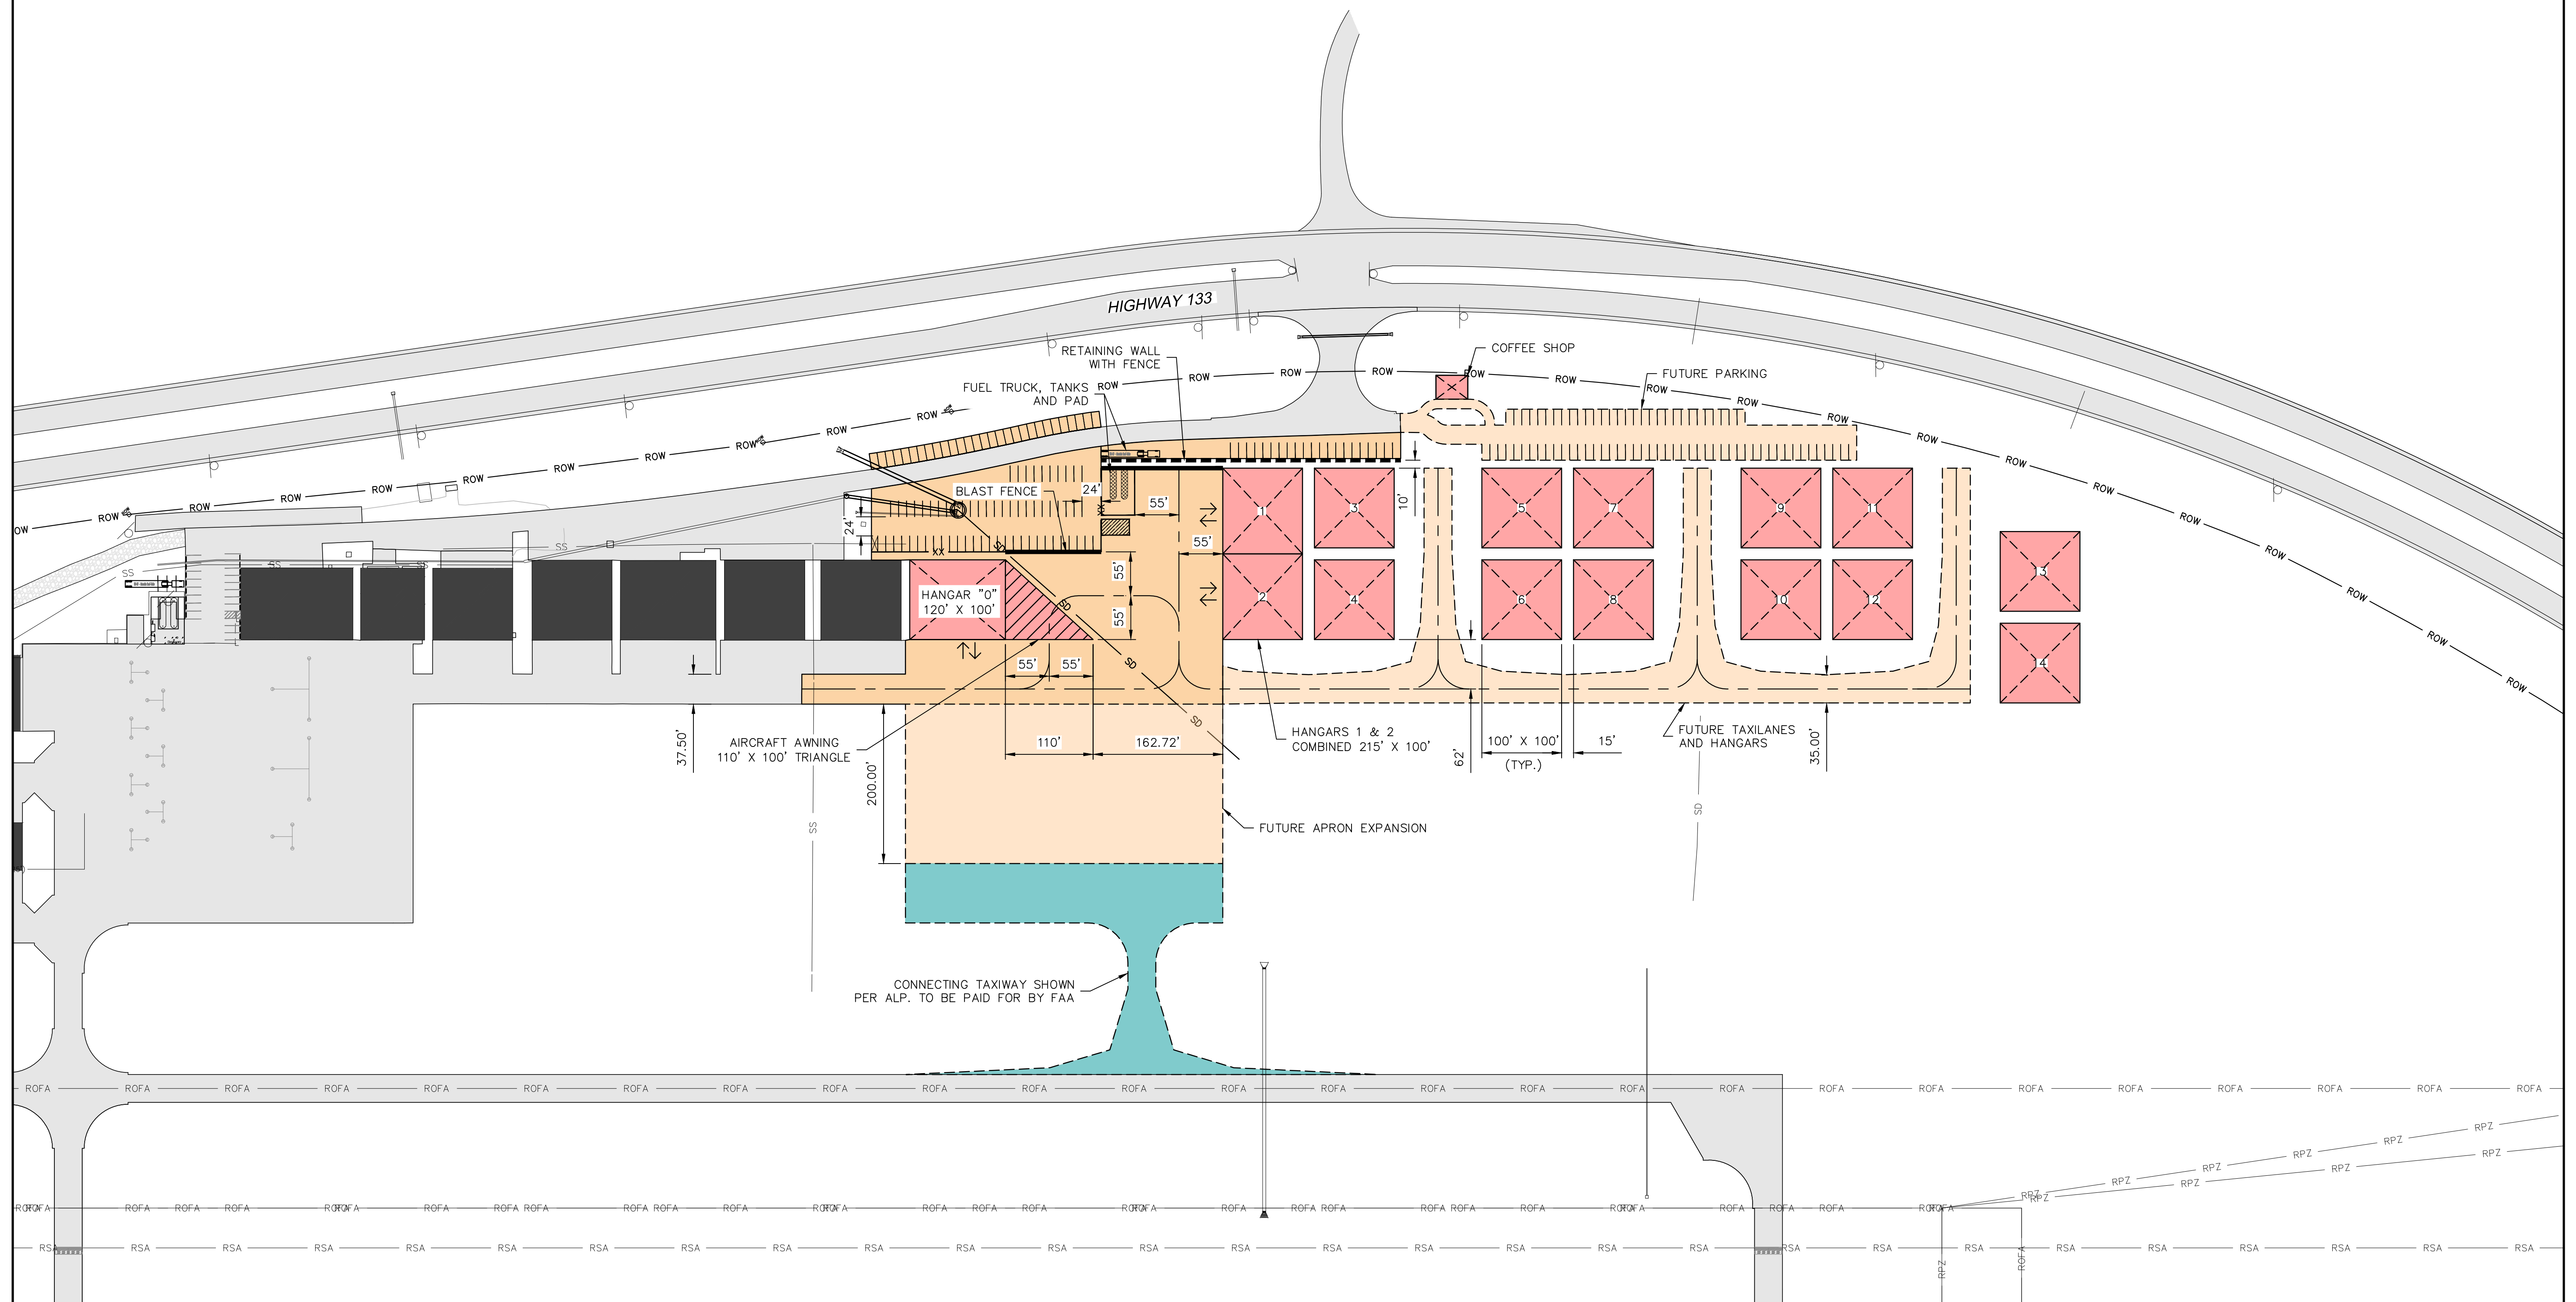


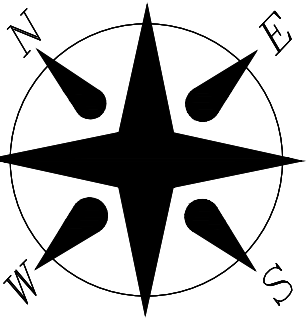

PROJECT NO: A20-35790 DRAWN BY: MLD DATE: 06/14/2022	PRELIMINARY NOT TO BE USED FOR CONSTRUCTION August 25, 2022 DATE PRINTED OLSSON	SKYWERX JET CENTER BLAIR MUNICIPAL AIRPORT	olsson 601 P Street, Suite 200 P.O. Box 84608 Lincoln, NE 68508 TEL 402.474.6311 FAX 402.474.5160	EXHIBIT -
---	--	--	---	---------------------------------