

**Public Works Committee Meeting**  
**Tuesday, February 16, 2021 5:00 PM**  
**Crete Library/Community Center**  
**1515 Forest Ave.**  
**Crete, NE 68333**

**1. Open Meeting**

- In accordance with Nebraska law, a copy of the Open Meetings Act can be found in the back of the Council Chambers.
- Items listed on the agenda may be considered in any order.

**2. Roll Call**

- Attendance of members will be recorded to determine the presence of a quorum for official actions.

**3. Items of Business**

- The Committee may discuss or limit discussion on, hear testimony in favor of or in opposition to, or take action to provide a recommendation to the City Council on any matter presented under this title.
  - A. Discuss locations of sidewalks on gap paving projects.
  - B. Discuss authorizing plans and specifications for water remediation project.
  - C. Discuss State Revolving Fund on West side water main and water well project.

**4. Officers' Reports**


- Reports may be given by the Mayor, Officers, Departments, or Councilmembers concerning the current operations of the City.
- No action can be taken on matters presented under this title except to answer any questions or to refer the matter for further action.

**5. Adjournment**

**Disclaimers & Notices**

- The Council may enter into closed session to discuss any matter on this agenda when it is determined that a closed session is clearly necessary for the protection of the public interest or the prevention of needless injury to the reputation of an individual (if such individual has not requested a public meeting) or as otherwise allowed by law. Any closed session shall be limited to the subject matter for which the closed session was called. If the motion to close passes, then immediately prior to the closed session the Mayor shall restate on the record the limitation of the subject matter of the closed session.
- The City of Crete assures that no person shall on the grounds of race, color, national origin, age, disability, handicap or sex, be excluded from participation in, be denied the benefits of, or be otherwise subjected to discrimination under any program or activity of the City receiving Federal financial assistance. To report discrimination, contact the City Clerk's office.
- The complete agenda with attachments is available at [www.crete.ne.gov](http://www.crete.ne.gov).




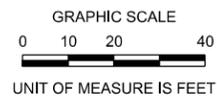

REMOVE PAVEMENT		
STATION TO STATION	SIDE	SQ. YDS.
1234+56.78 TO 1234+56.78	LT. & RT.	1234

REMOVE CONCRETE SIDEWALK		
STATION TO STATION	SIDE	SQ. FT.
1234+56.78 TO 1234+56.78	LT. & RT.	1234

4" CONCRETE SIDEWALK		
STATION TO STATION	SIDE	SQ. FT.
1234+56.78 TO 1234+56.78	LT. & RT.	1234

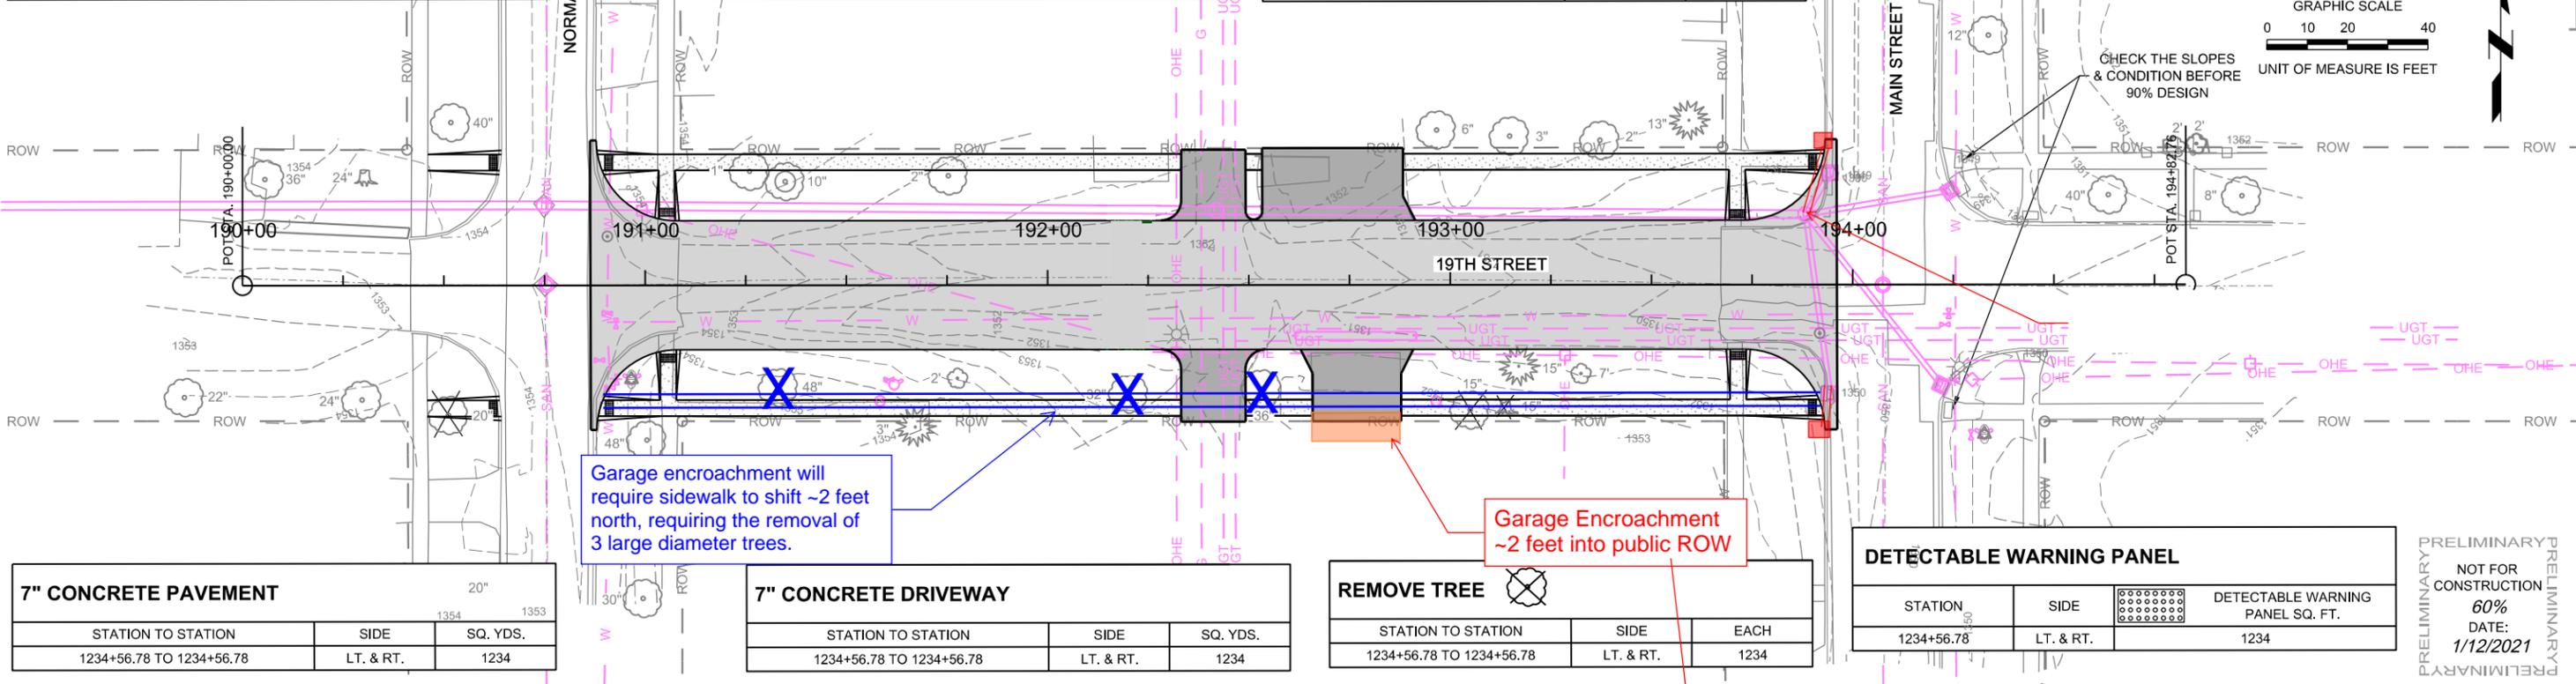

7" CONCRETE PAVEMENT		
STATION TO STATION	SIDE	SQ. YDS.
1234+56.78 TO 1234+56.78	LT. & RT.	1234

7" CONCRETE DRIVEWAY		
STATION TO STATION	SIDE	SQ. YDS.
1234+56.78 TO 1234+56.78	LT. & RT.	1234

REMOVE TREE		
STATION TO STATION	SIDE	EACH
1234+56.78 TO 1234+56.78	LT. & RT.	1234

DETECTABLE WARNING PANEL			
STATION	SIDE	DETECTABLE WARNING PANEL SQ. FT.	
1234+56.78	LT. & RT.	1234	

PRELIMINARY  
NOT FOR CONSTRUCTION  
60%  
DATE:  
1/12/2021  
PRELIMINARY

Tree will need to be removed to shift sidewalk north to avoid encroaching garage.

Additional tree removals will increase project cost by ~\$2,500

Tree will need to be removed to shift sidewalk north to avoid encroaching garage.



Looking southwest.



Plot Date: 1/12/2021 12:35 PM  
 File Name and Location: C:\Engineering\200586.00 - Create 2021 Street Improvements\17 Design\2 Drawings\Sheets\S-200586.00-PP-19TH.dgn  
 Plot Date Time: 1/12/2021 12:35 PM  
 Plot Driver Used: K:\Bentley\Resources\18\UEC\_OpenRoads\Workspace\Standards\plotters\Std\_Plot\_BAW.plt  
 Pen Table Used: K:\Bentley\Resources\18\UEC\_OpenRoads\Workspace\Standards\lakeset.ctb

REMOVE PAVEMENT		
STATION TO STATION	SIDE	SQ. YDS.
1234+56.78 TO 1234+56.78	LT. & RT.	1234

REMOVE CONCRETE SIDEWALK		
STATION TO STATION	SIDE	SQ. FT.
1234+56.78 TO 1234+56.78	LT. & RT.	1234

4" CONCRETE SIDEWALK		
STATION TO STATION	SIDE	SQ. FT.
1234+56.78 TO 1234+56.78	LT. & RT.	1234

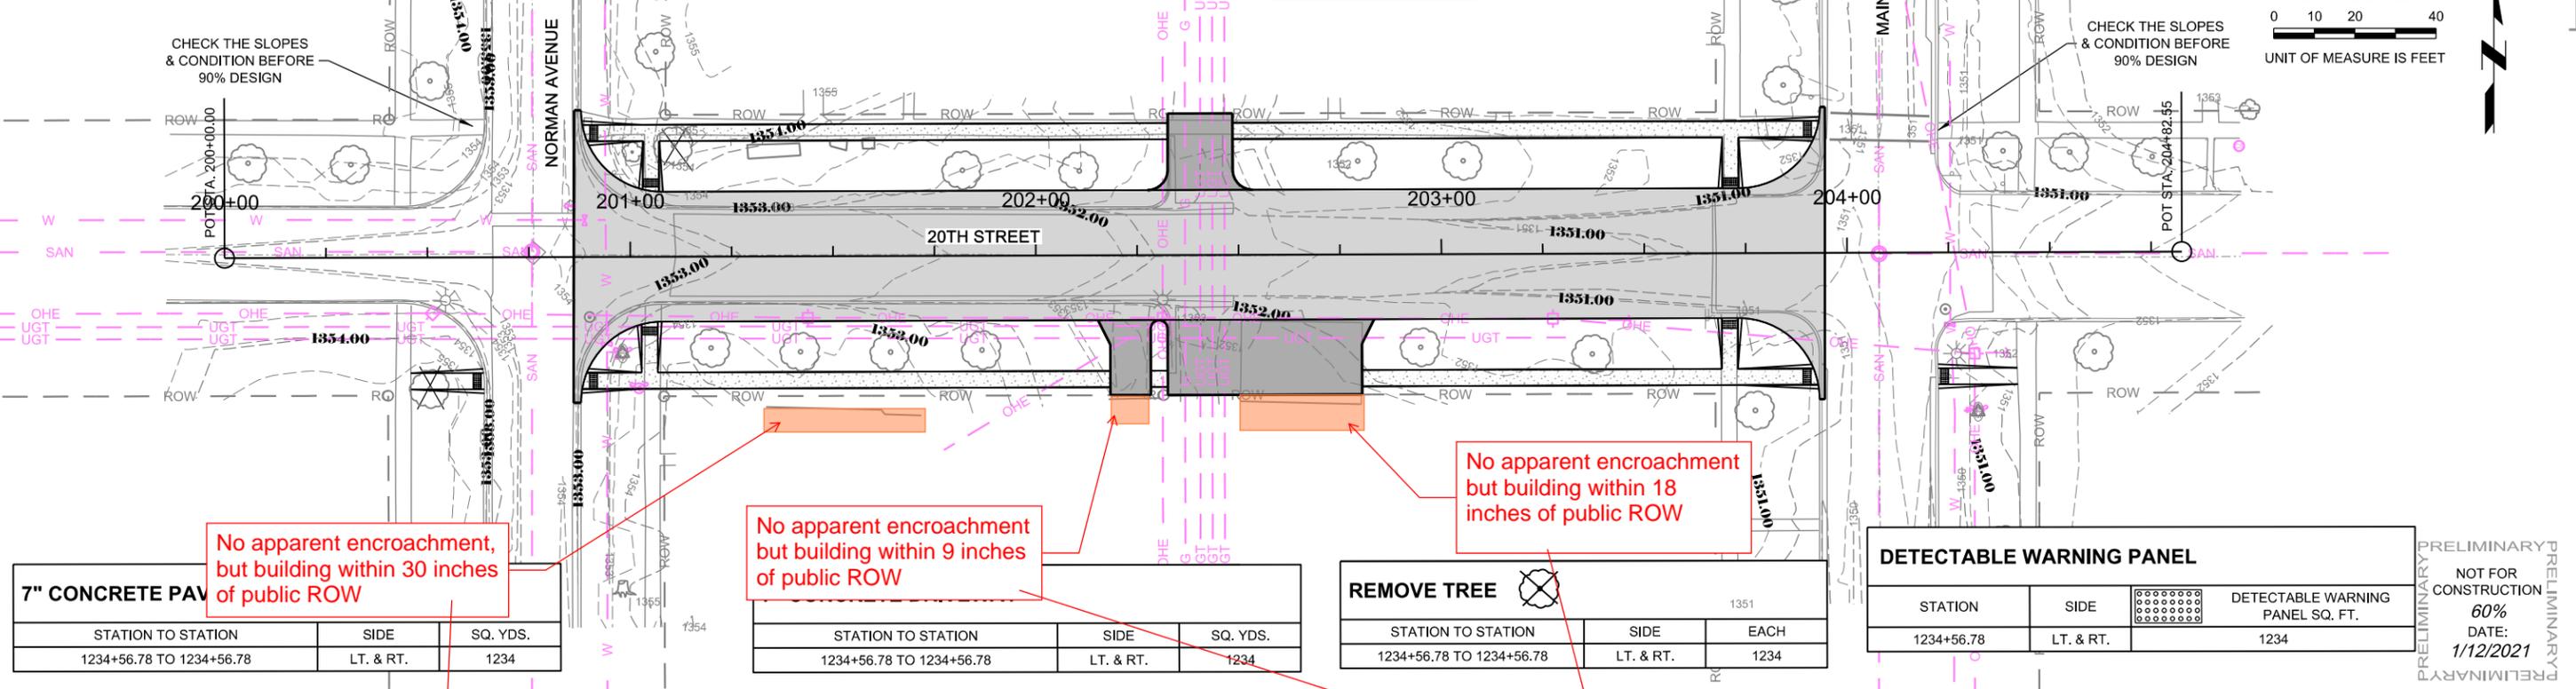

7" CONCRETE PAV		
STATION TO STATION	SIDE	SQ. YDS.
1234+56.78 TO 1234+56.78	LT. & RT.	1234

REMOVE TREE		
STATION TO STATION	SIDE	EACH
1234+56.78 TO 1234+56.78	LT. & RT.	1234



DETECTABLE WARNING PANEL			
STATION	SIDE	DETECTABLE WARNING PANEL SQ. FT.	
1234+56.78	LT. & RT.	1234	

No apparent encroachment, but building within 30 inches of public ROW

No apparent encroachment but building within 9 inches of public ROW

No apparent encroachment but building within 18 inches of public ROW


Sidewalk can stay as preliminarily designed, yet will reside close to existing garages.

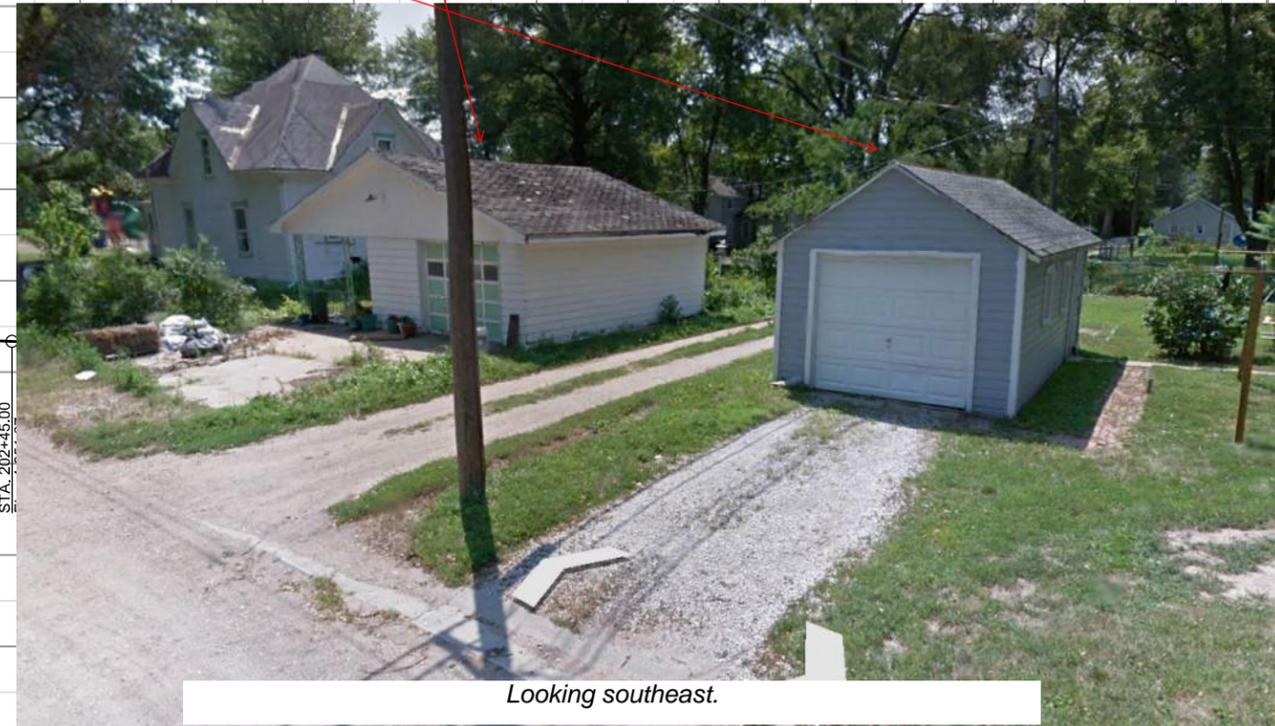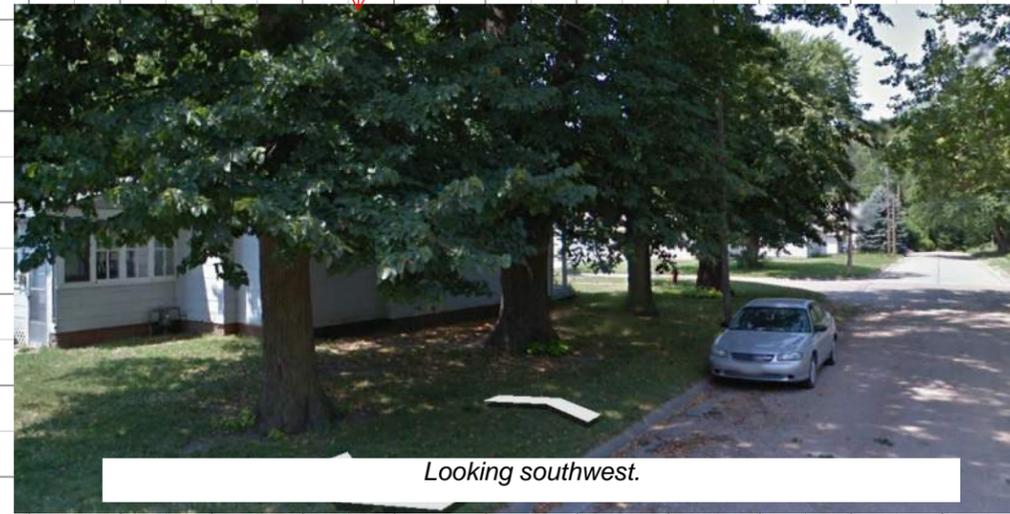


 File Name and Location: K:\Bentley\Projects\2020586\_00 - Create 2021 Street Improvements\17 Design\2 Drawings\Sheets\200586\_00-PP-20TH.dgn  
 Print Date Time: 1/12/2021 2:15 PM  
 By: smarquis


PRELIMINARY  
 NOT FOR CONSTRUCTION  
 60%  
 DATE:  
 1/12/2021  
 PRELIMINARY

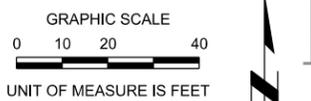

REMOVE PAVEMENT		
STATION TO STATION	SIDE	SQ. YDS.
1234+56.78 TO 1234+56.78	LT. & RT.	1234

REMOVE CONCRETE SIDEWALK		
STATION TO STATION	SIDE	SQ. FT.
1234+56.78 TO 1234+56.78	LT. & RT.	1234

4" CONCRETE SIDEWALK		
STATION TO STATION	SIDE	SQ. FT.
1234+56.78 TO 1234+56.78	LT. & RT.	1234

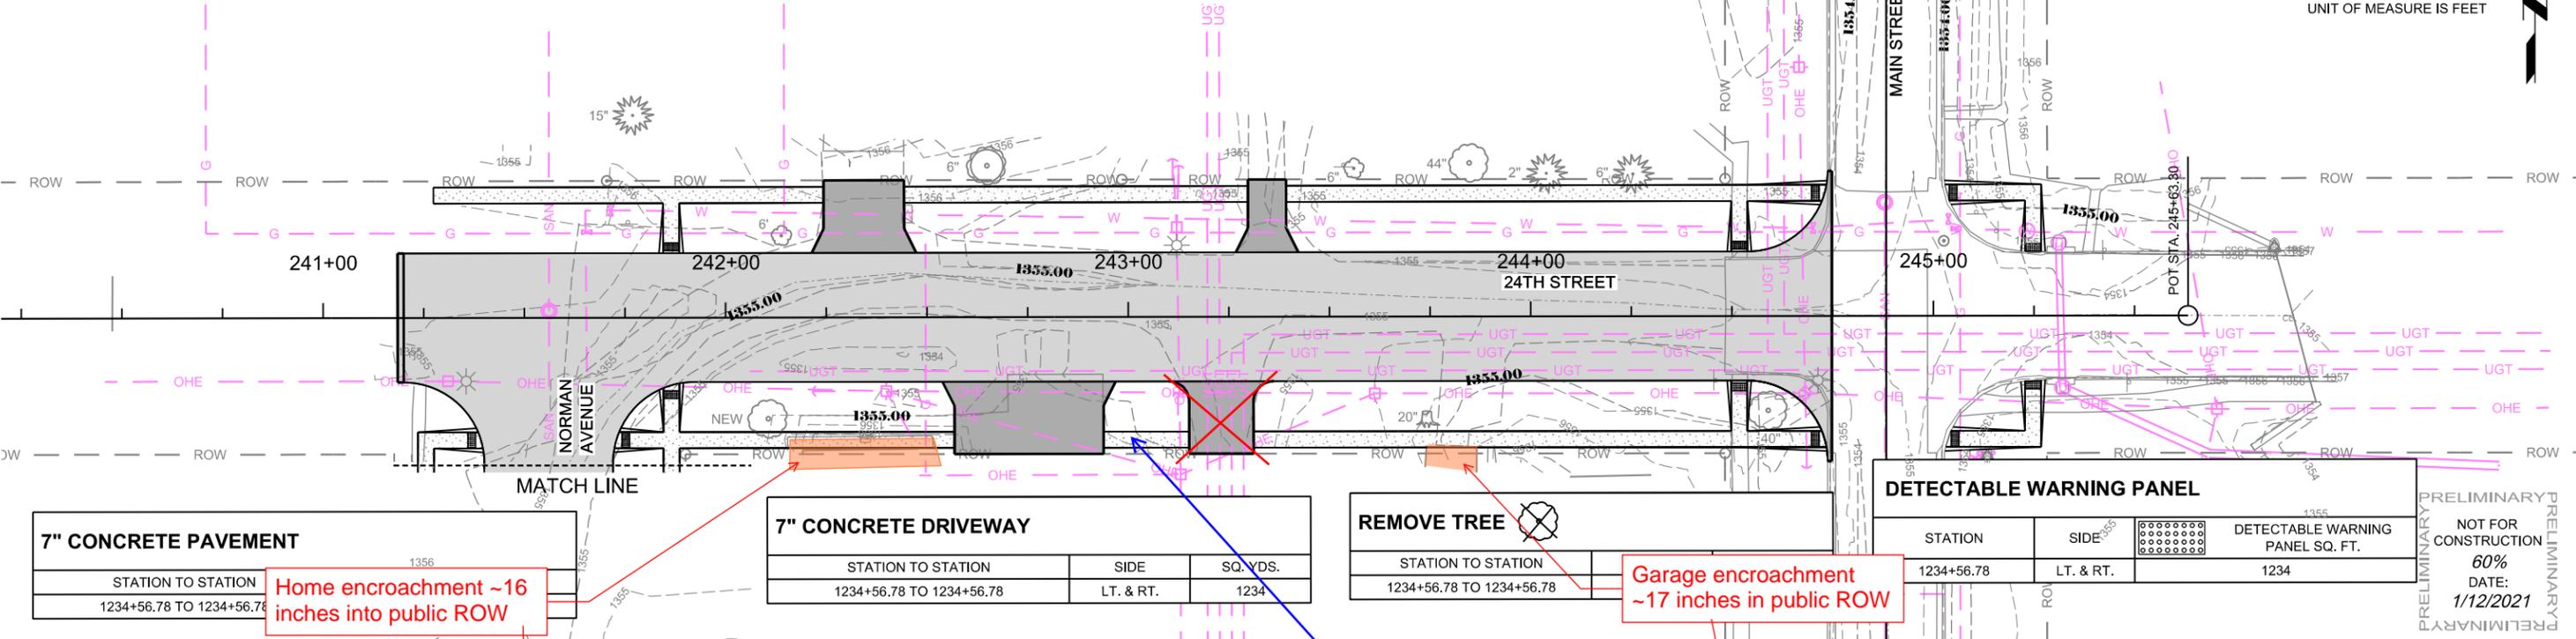

7" CONCRETE PAVEMENT		
STATION TO STATION	SIDE	SQ. YDS.
1234+56.78 TO 1234+56.78	LT. & RT.	1234

Home encroachment ~16 inches into public ROW


7" CONCRETE DRIVEWAY		
STATION TO STATION	SIDE	SQ. YDS.
1234+56.78 TO 1234+56.78	LT. & RT.	1234

REMOVE TREE		
STATION TO STATION	SIDE	SQ. FT.
1234+56.78 TO 1234+56.78	LT. & RT.	1234

Garage encroachment ~17 inches in public ROW

DETECTABLE WARNING PANEL		
STATION	SIDE	DETECTABLE WARNING PANEL SQ. FT.
1234+56.78	LT. & RT.	1234

PRELIMINARY  
NOT FOR CONSTRUCTION  
60%  
DATE: 1/12/2021  
PRELIMINARY

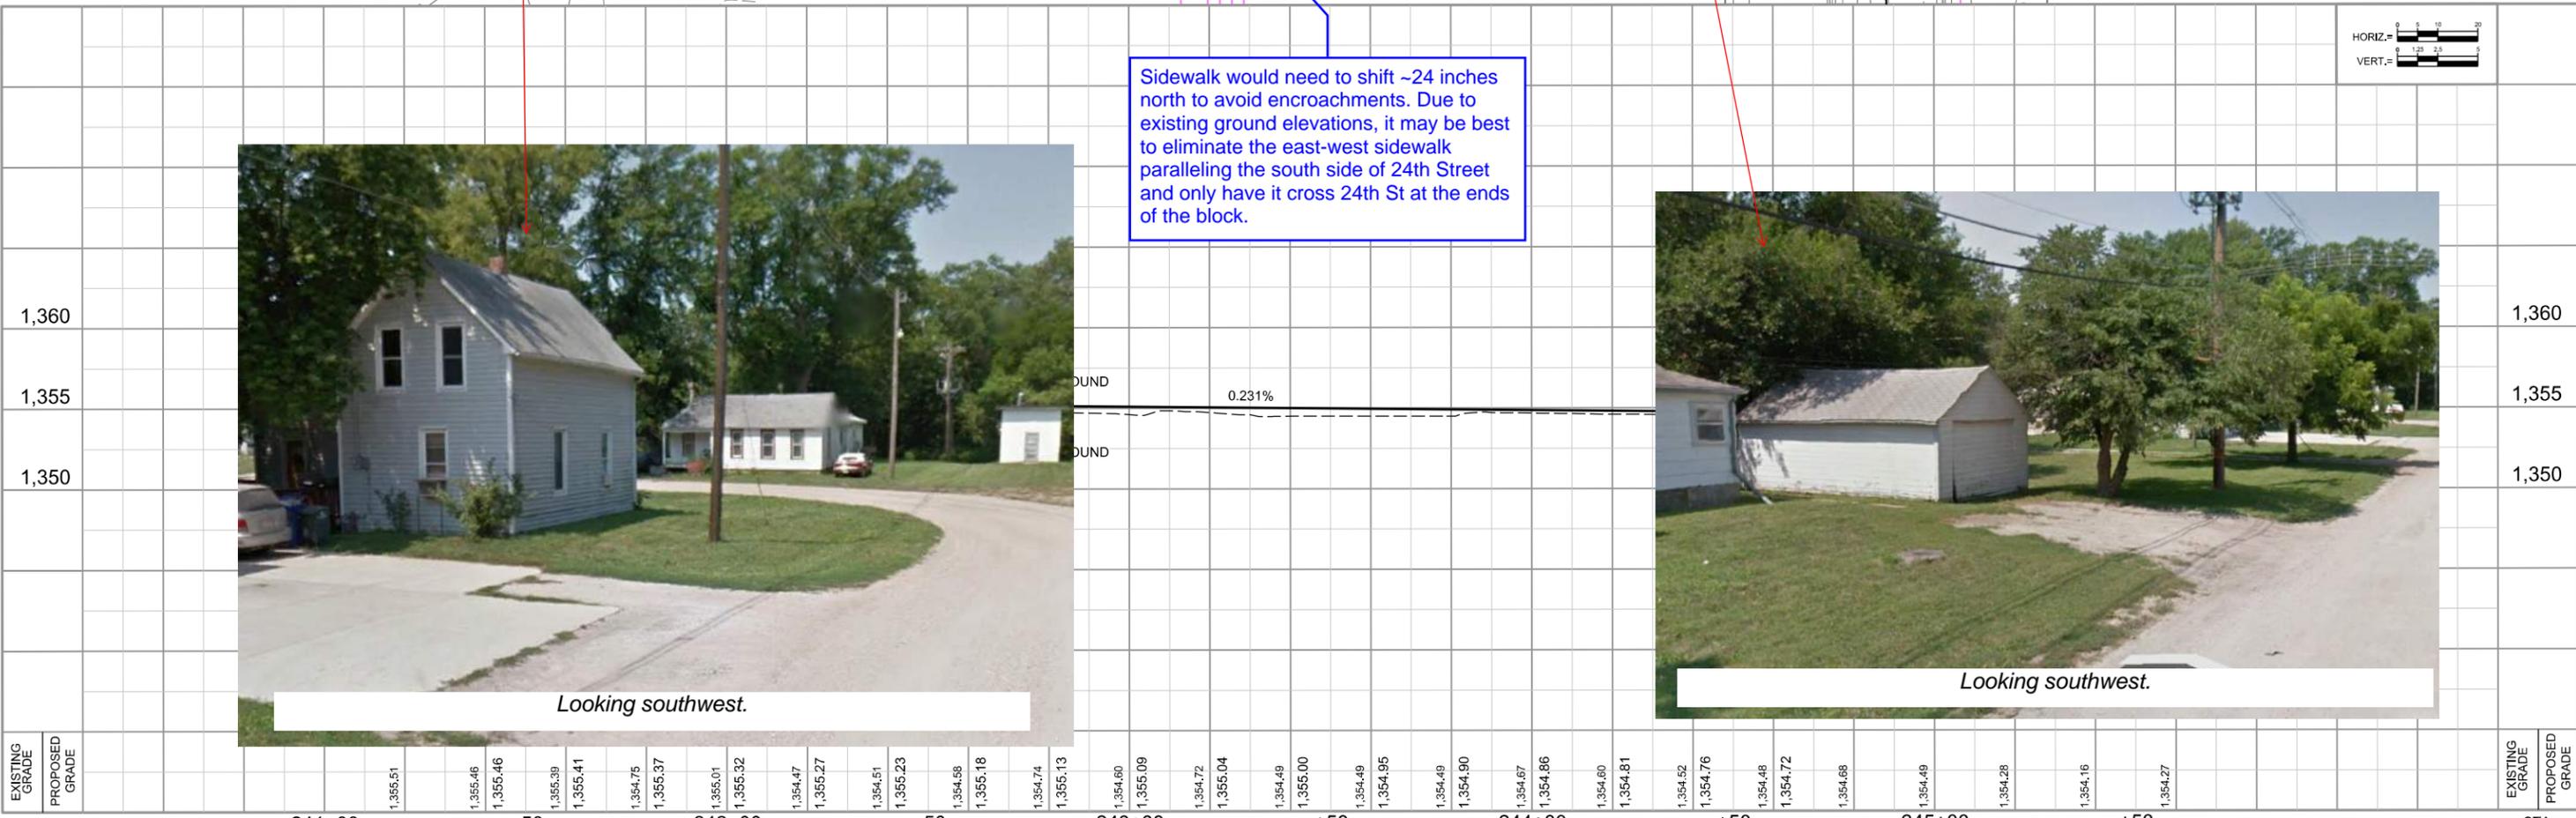

Sidewalk would need to shift ~24 inches north to avoid encroachments. Due to existing ground elevations, it may be best to eliminate the east-west sidewalk paralleling the south side of 24th Street and only have it cross 24th St at the ends of the block.


File Name and Location: C:\Engineering\200586.00 - Crete 2021 Street Improvements\17 Design\12 Drawings\Sheets\S-200586.00-PP-24TH.dgn  
 Plot Date/Time: 1/12/2021 2:34 PM  
 Plot Driver Used: K:\Bentley\Resources\18\UEC\_OperRoads\Workspace\Standards\plottable.dwg  
 Pen Table Used: K:\Bentley\Resources\18\UEC\_OperRoads\Workspace\Standards\plottable.tbl

