

Parks and Recreation Committee Meeting
Tuesday, July 19, 2022 5:00 PM
Crete City Hall
243 E 13th Street
Crete, NE 68333

1. Open Meeting

- In accordance with Nebraska law, a copy of the Open Meetings Act can be found in the back of the Council Chambers.
- Items listed on the agenda may be considered in any order.

2. Roll Call

- Attendance of members will be recorded to determine the presence of a quorum for official actions.

3. Items of Business

- The Committee may discuss or limit discussion on, hear testimony in favor of or in opposition to, or take action to provide a recommendation to the City Council on any matter presented under this title.

3.A. Discuss the preliminary drawings from Gilmore & Associates for the pass through drive of the City Park project.

3.B. Discuss a reduced rate for people who go to the pool to watch children and do not swim.

4. Officers' Reports



- Reports may be given by the Mayor, Officers, Departments, or Councilmembers concerning the current operations of the City.
- No action can be taken on matters presented under this title except to answer any questions or to refer the matter for further action.

5. Adjournment

Disclaimers & Notices

- The Council may enter into closed session to discuss any matter on this agenda when it is determined that a closed session is clearly necessary for the protection of the public interest or the prevention of needless injury to the reputation of an individual (if such individual has not requested a public meeting) or as otherwise allowed by law. Any closed session shall be limited to the subject matter for which the closed session was called. If the motion to close passes, then immediately prior to the closed session the Mayor shall restate on the record the limitation of the subject matter of the closed session.
- The City of Crete assures that no person shall on the grounds of race, color, national origin, age, disability, handicap or sex, be excluded from participation in, be denied the benefits of, or be otherwise subjected to discrimination under any program or activity of the City receiving Federal financial assistance. To report discrimination, contact the City Clerk's office.
- The complete agenda with attachments is available at www.crete.ne.gov.

SYMBOL	DESCRIPTION
	Water Curb Stop
	Property Corner/Control Point
	Manhole
	Water Valve
	Cleanout
	Fire Hydrant
	Power Pole
	Sign
	Guy Wire
	Light Pole
	Gas Meter/Gas Valve
	Telephone/Fiber/Electric Pedestal
	Sprinkler Head
	Grate Inlet
	Communications/Electric Vault
	Post Indicator Valve
	Mailbox
	Yard Hydrant
	Pine Tree
	Deciduous Tree

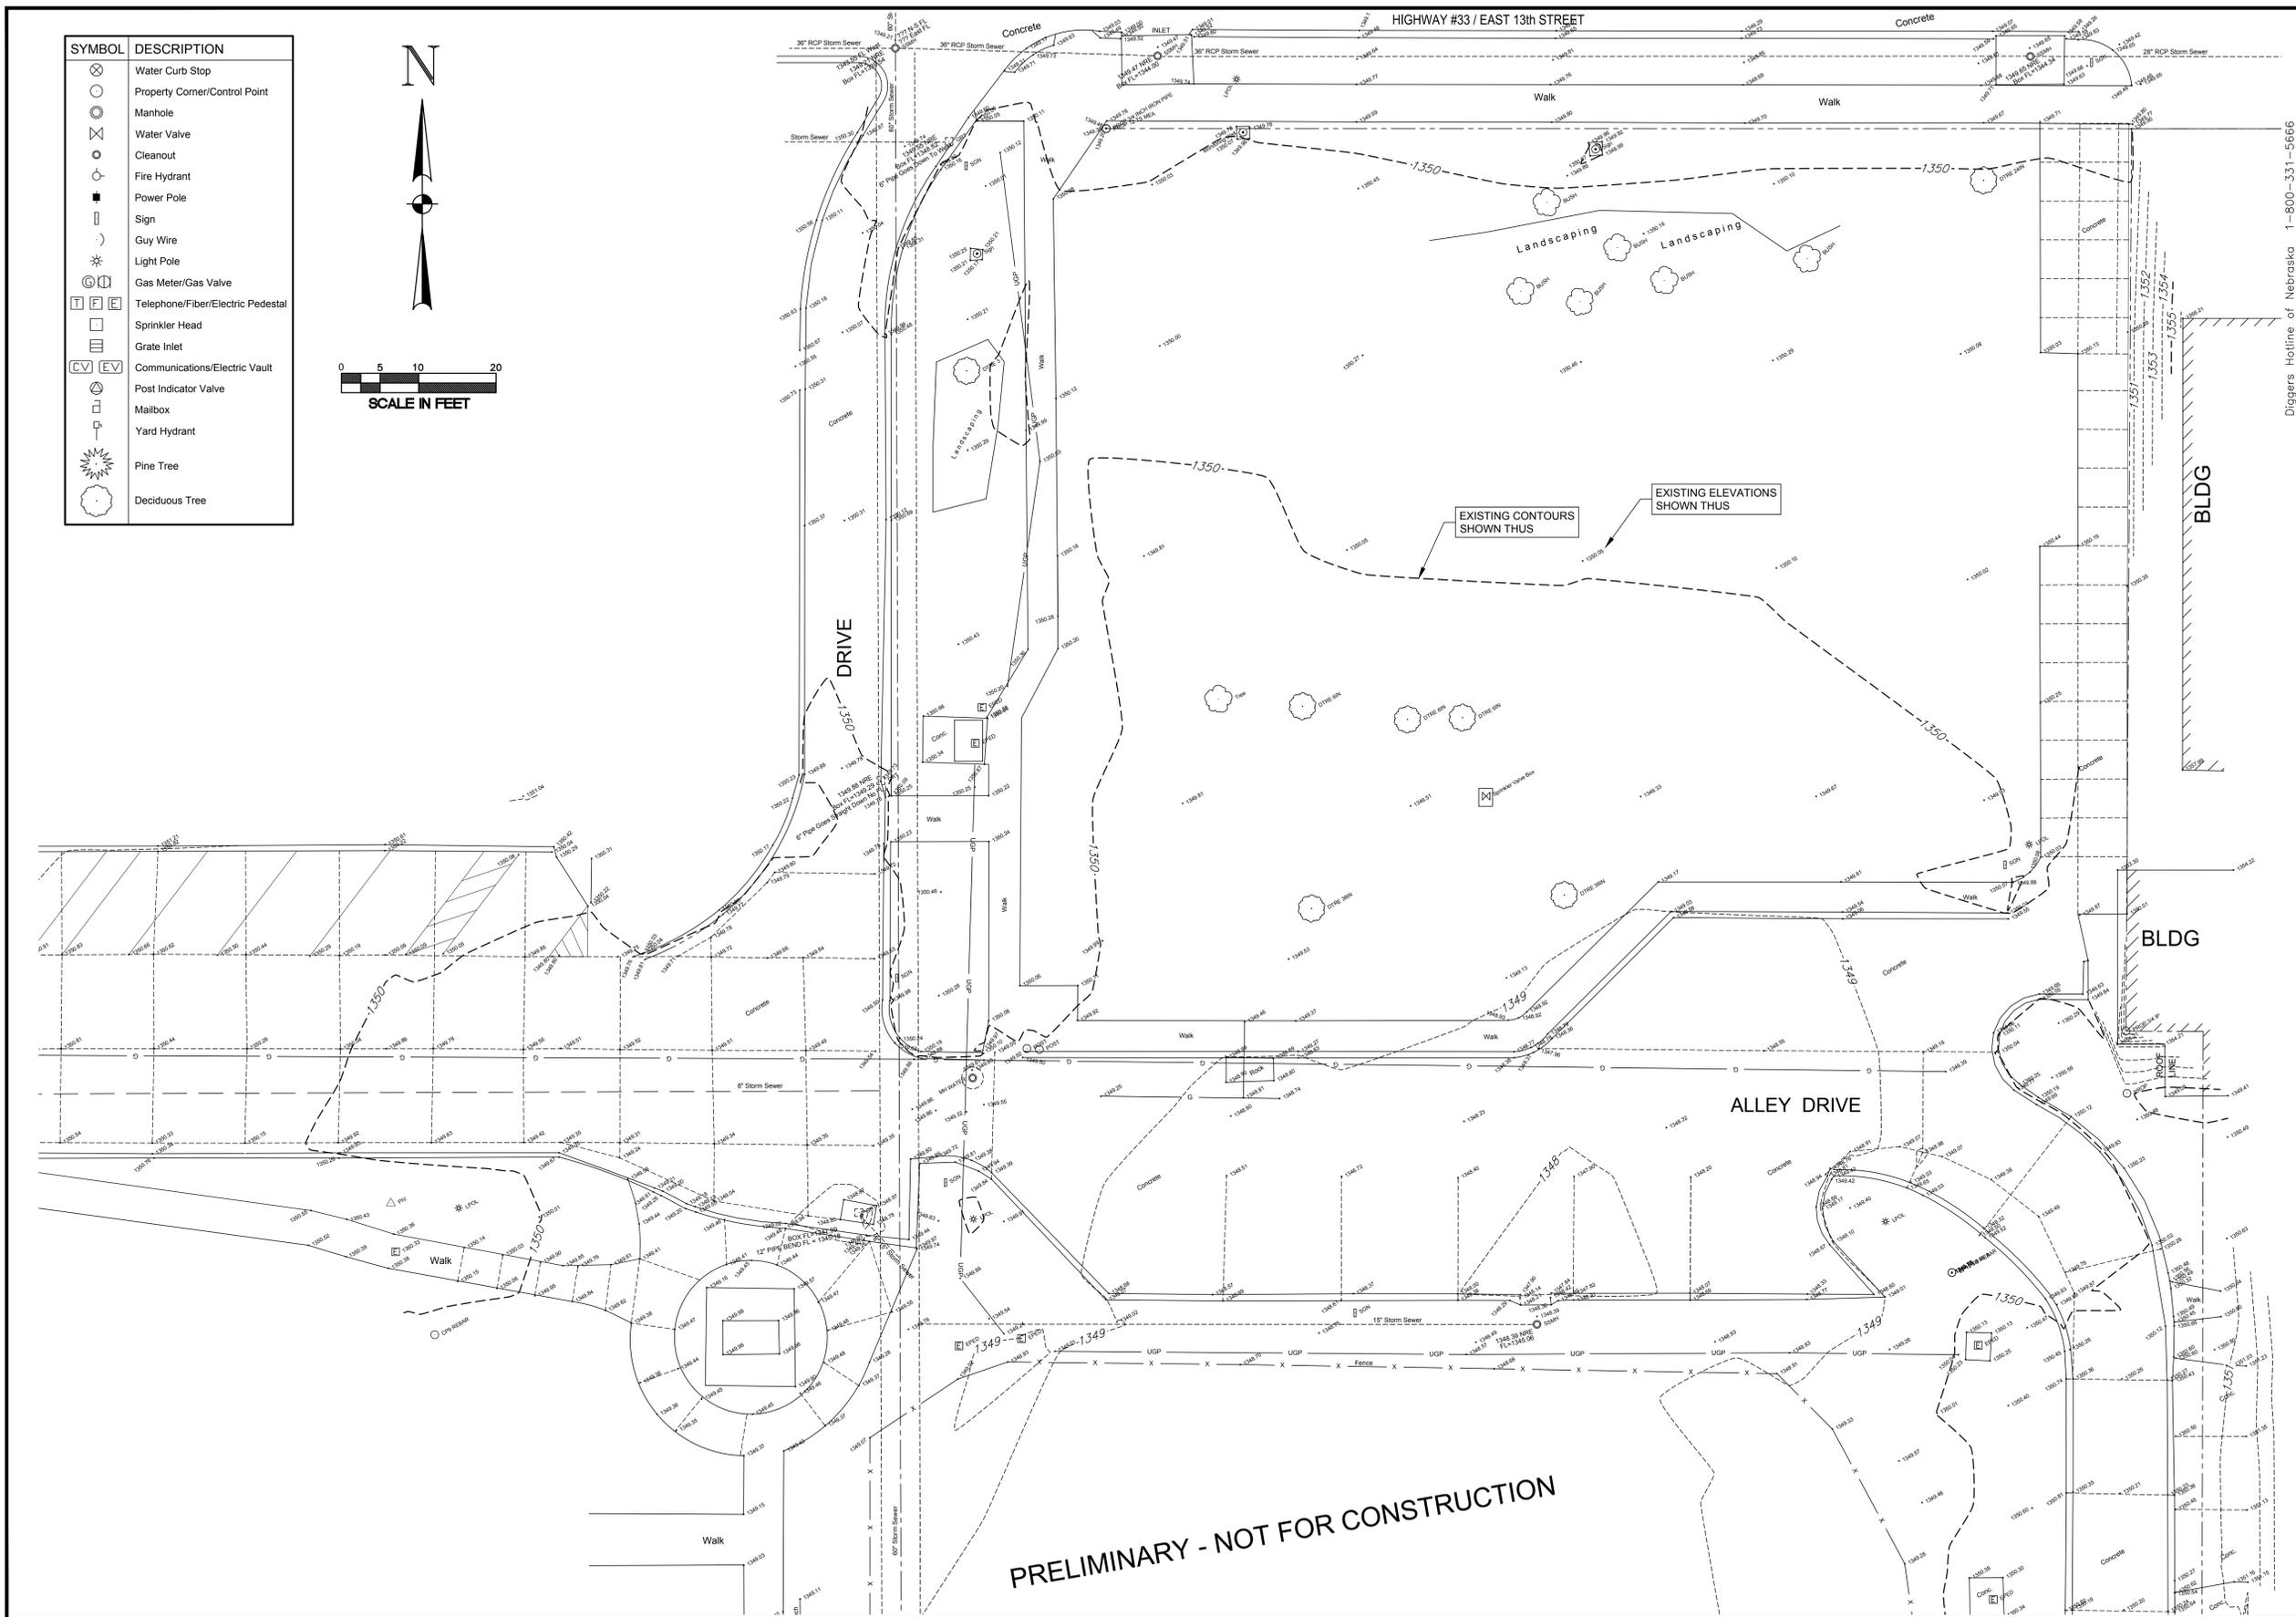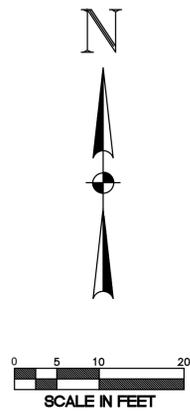

PRELIMINARY - NOT FOR CONSTRUCTION

Diggers Hotline of Nebraska 1-800-331-5666



GILMORE & ASSOCIATES INC.
Engineers - Surveyors

**CITY OFFICE SOUTH DRIVE
CRETE, NEBRASKA
EXISTING**

DRN BY	RTK
DATE	6/1/2022
SCALE	AS SHOWN
PROJ.	226.343D
F.B.	
SHEET	1 of 5


REVISIONS

1:15:00 PM 6/1/2022 11:15:00 PM

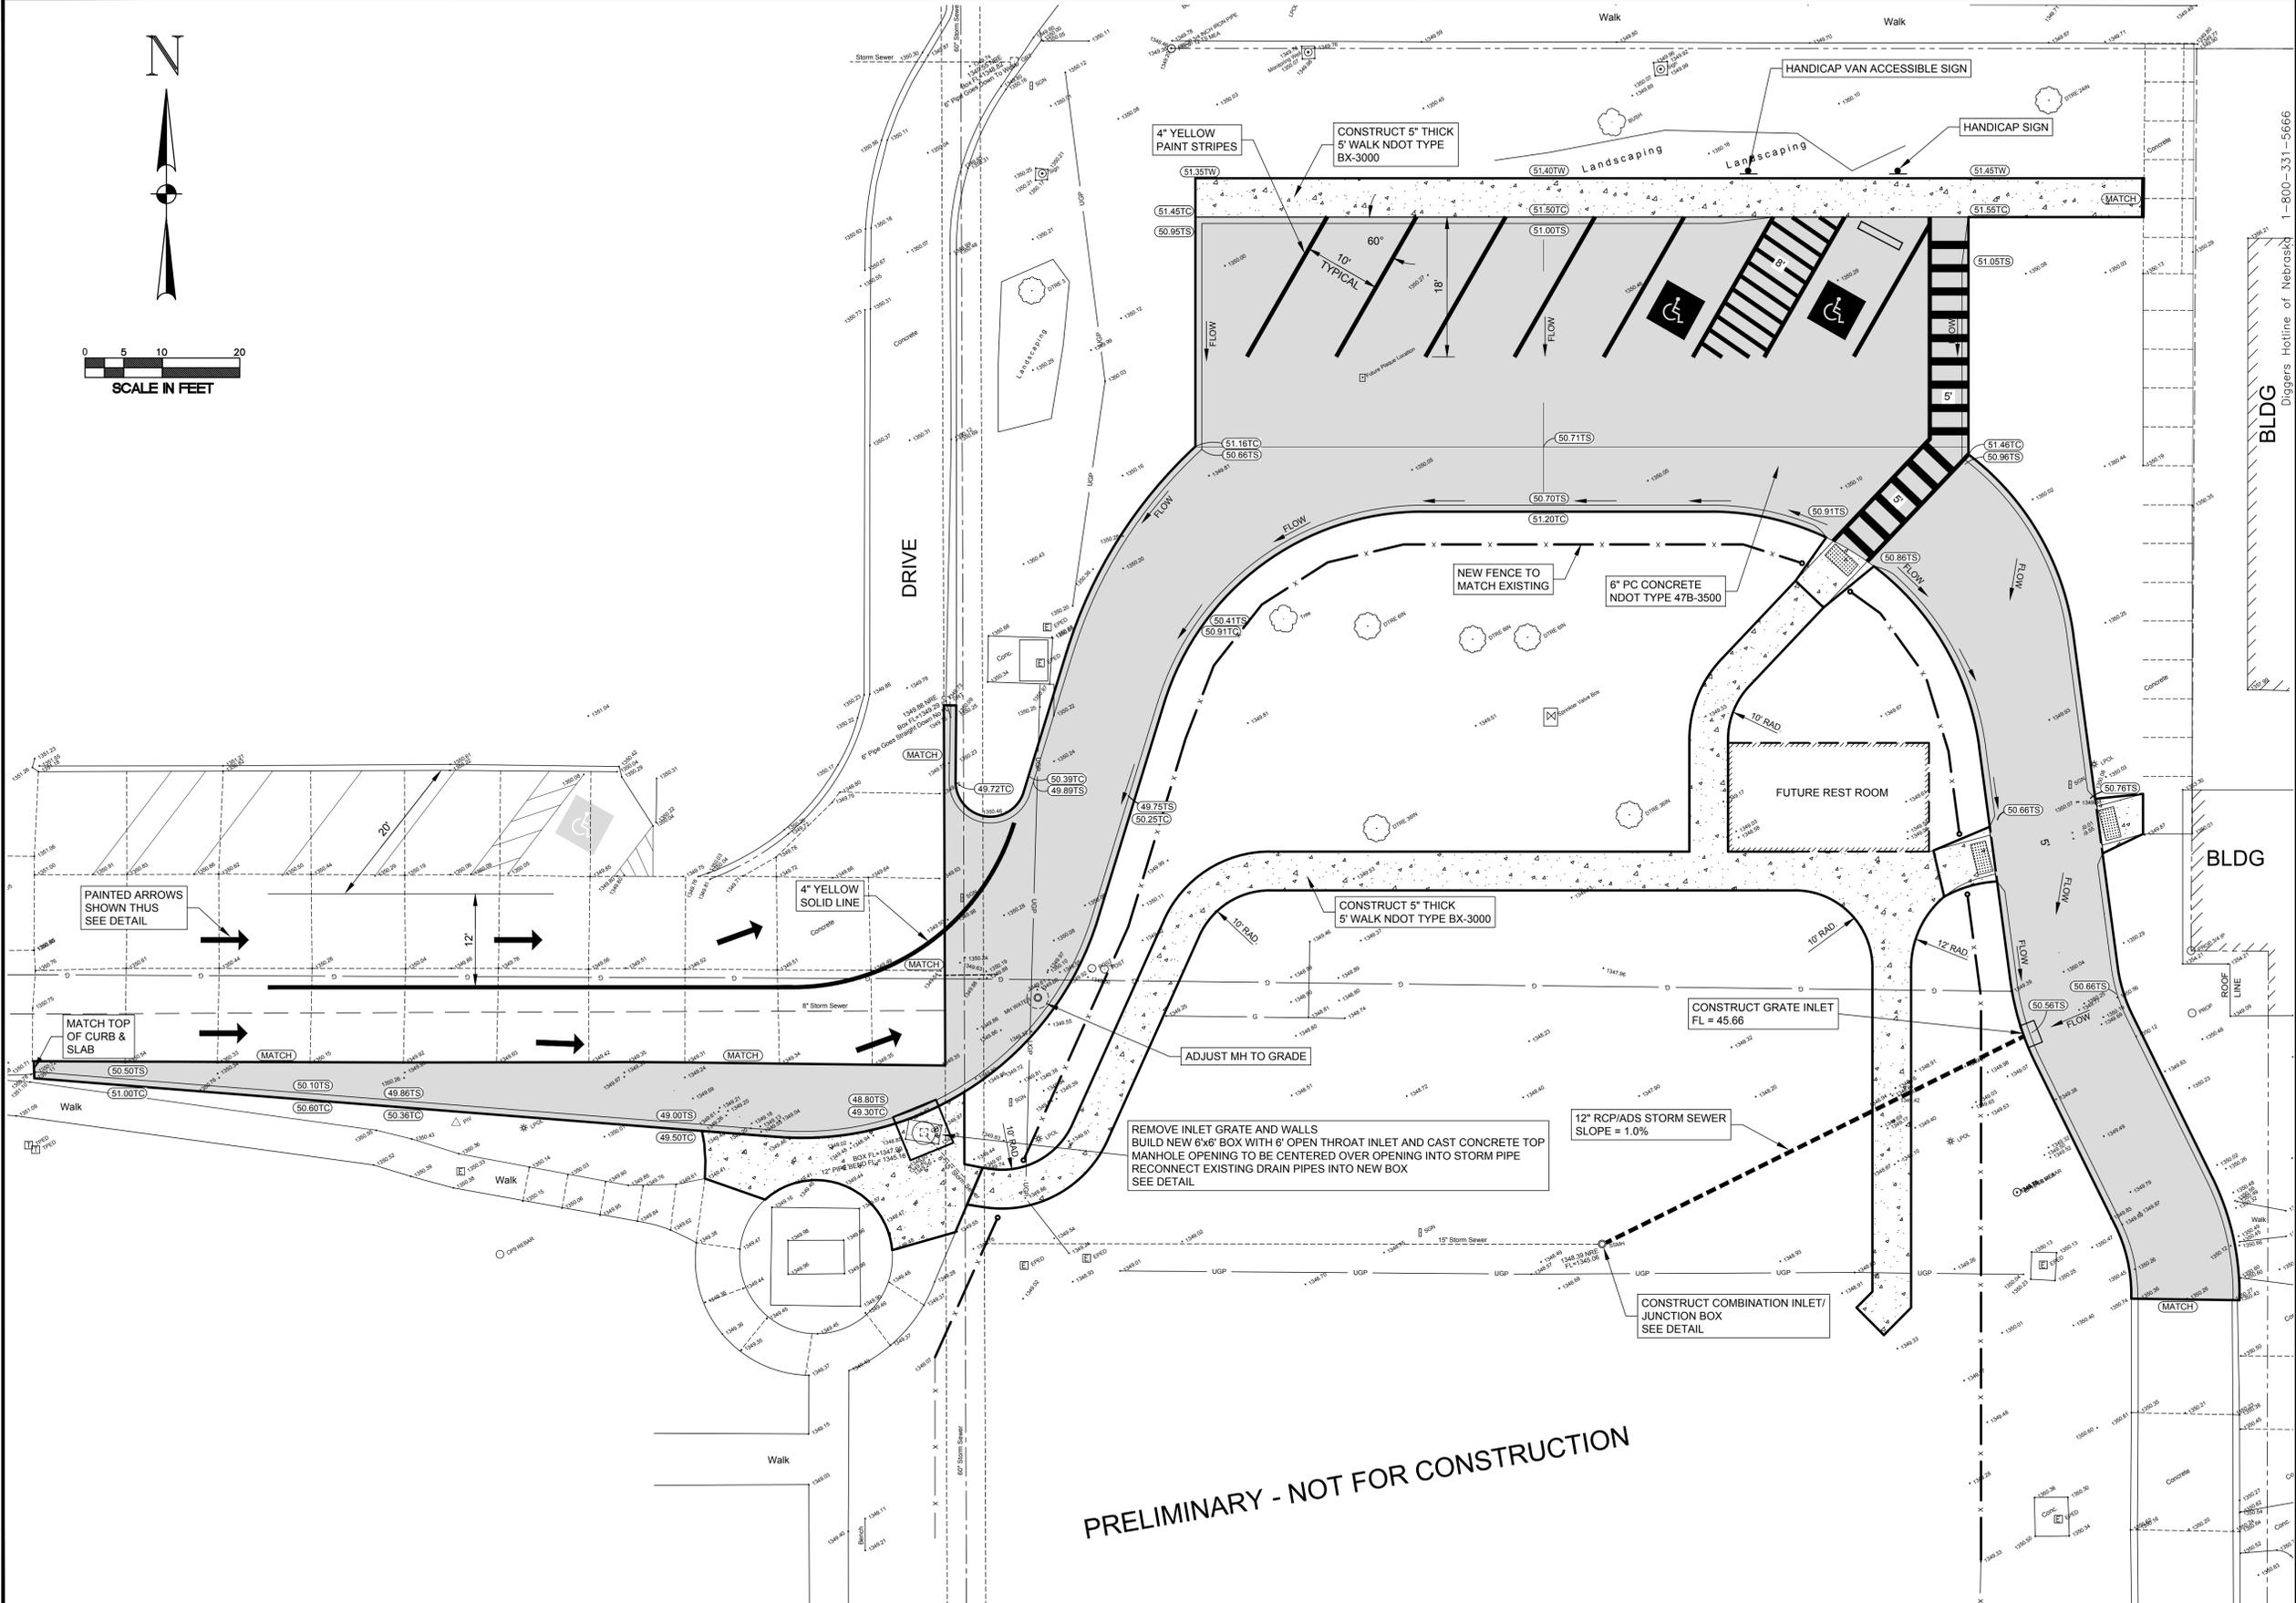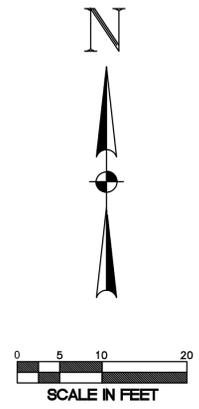


PRELIMINARY - NOT FOR CONSTRUCTION

GILMORE & ASSOCIATES INC. Engineers-Surveyors	
CITY OFFICE PASS THRU DRIVE CRETE, NEBRASKA DESIGN PLAN	Diggers Hotline of Nebraska 1-800-331-5666
DRN BY: RTK DATE: 6/1/2022 SCALE: AS SHOWN PROJ.: 226.343D F.B.:	REVISIONS
SHEET 3 of 5	

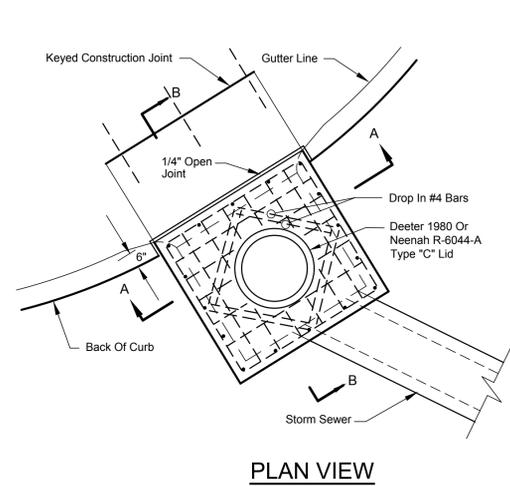


PLAN VIEW

6' OPEN THROAT INLET
NO SCALE

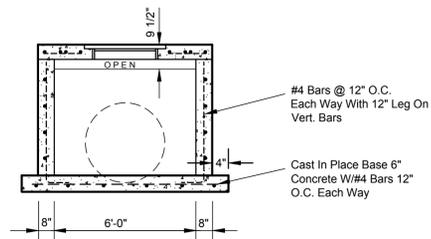


SECTION A-A

NOTE: Lift Hooks To Be Removed And Grouted.

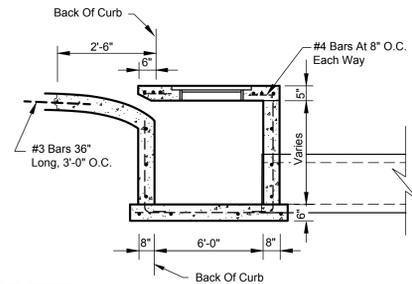


SECTION B-B

NOTE: ALL INLETS AND BOXES SHALL BE POURED CONCRETE

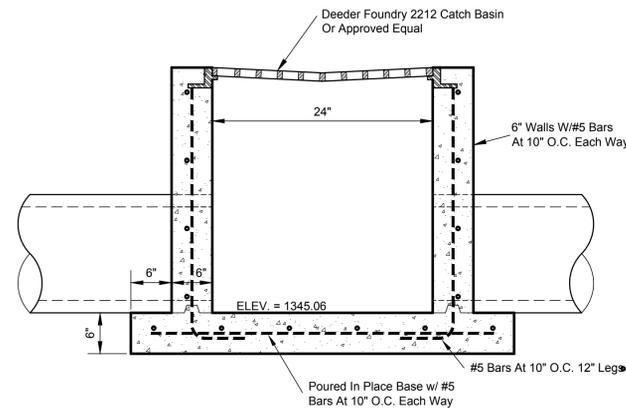


VERTICAL SECTION

AREA INLET DETAILS
NO SCALE

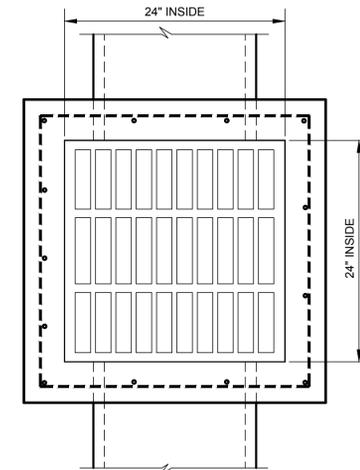


PLAN

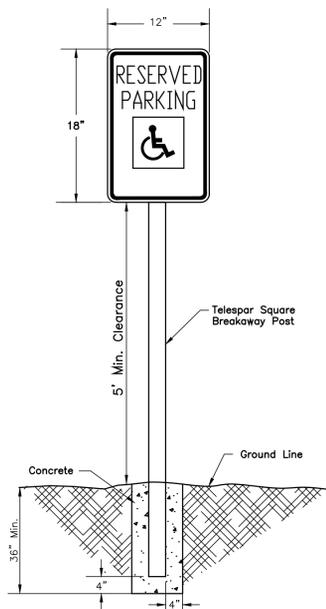


NOTE: Sign to Meet ADA & MUTCD Regulations

HANDICAP SIGNAGE
NO SCALE

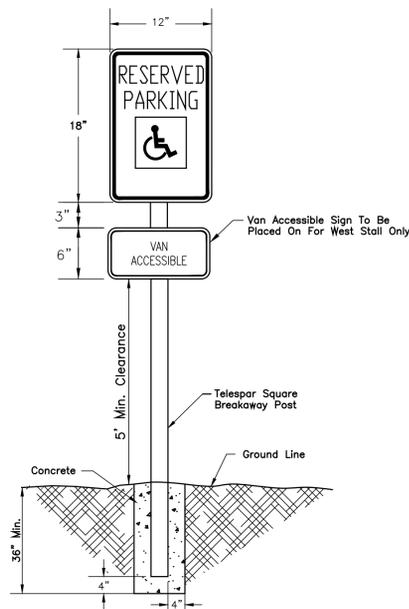

NOTE: Sign to Meet ADA & MUTCD Regulations

HANDICAP SIGNAGE
NO SCALE

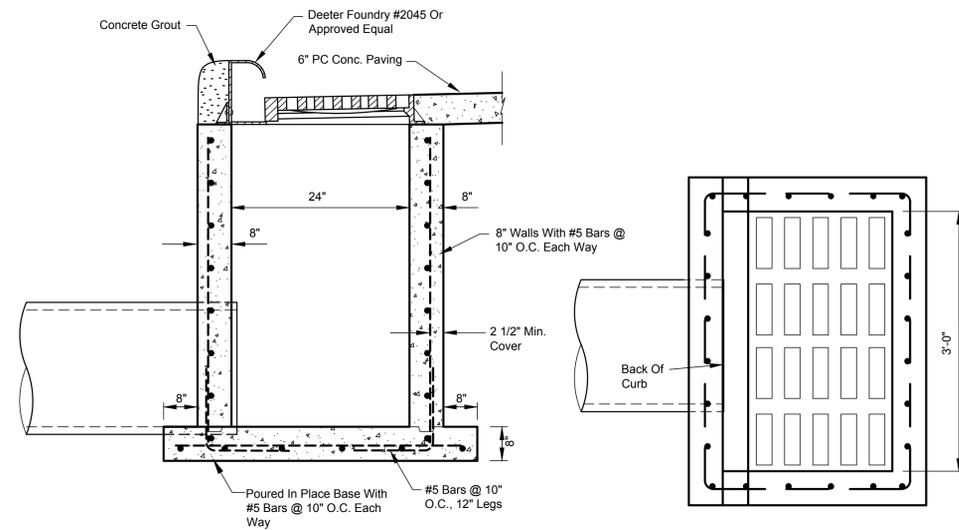

VERTICAL SECTION

NOTE: Cold Joints Shall Be Doweled #5 Bars @ 10" O.C.

COMBINATION STORM SEWER INLET
NO SCALE

PLAN

PRELIMINARY - NOT FOR CONSTRUCTION

Diggers Hotline of Nebraska 1-800-331-5666

GILMORE & ASSOCIATES INC.
Engineers - Surveyors


CITY OFFICE PASS THRU DRIVE
CRETE, NEBRASKA
SIGN & STORM SEWER DETAILS

DRN BY RTK
DATE 6/1/2022
SCALE AS SHOWN
PROJ. 226.343D
F.B.


SHEET
4 of 5

REVISIONS


Phone (402) 564-2807
Fax (402) 564-2808
Box 505, 2750 33rd Ave
Columbus, Nebraska 68602-0505

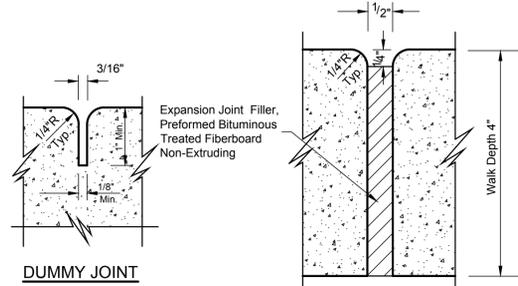

DUMMY JOINT

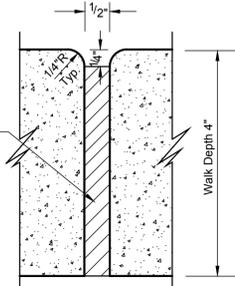

EXPANSION JOINT

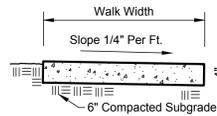


TYPICAL SECTION CONCRETE WALK


WALK WIDTH	DUMMY JOINT SPACING		EXPANSION JOINT SPACING
	TRANSVERSE	LONGITUDINAL	
4'	4'	Not Required	40' Max.
6'	6'	Not Required	42' Max.
8'	4'	4'	40' Max.
10'	5'	5'	40' Max.
12'	6'	6'	42' Max.

NOTE: Whenever A Concrete Walk Abuts A Structure Such As Another Walk, Curb, Stoop, Storm Drain Inlet, Or Manhole, An Expansion Joint Shall Be Installed Between The Walk And The Structure.

TYPICAL SIDEWALK DETAIL

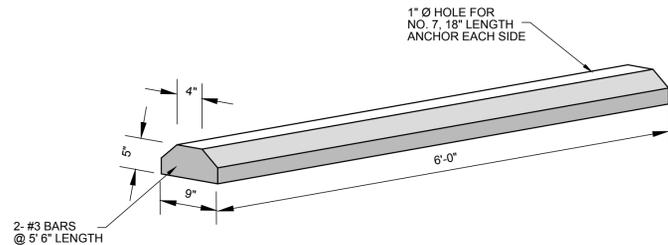


PRE-CAST CONCRETE PARKING BARRIER

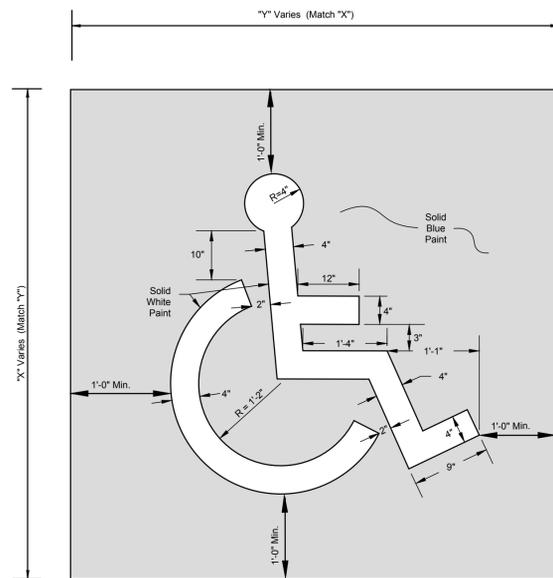


HANDICAP PAINT DETAIL (BY OWNER)

NO SCALE

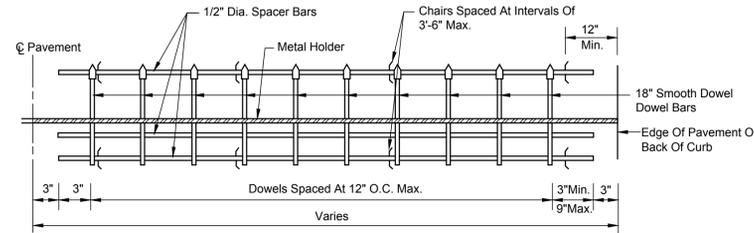


ASSEMBLY PLAN FOR EXPANSION JOINT HALF PLAN

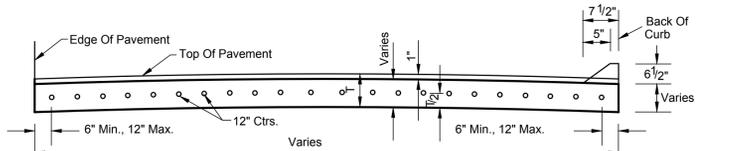


DETAIL FOR CUTTING PREFORMED EXPANSION JOINT MATERIAL FULL SECTION




METAL HOLDER

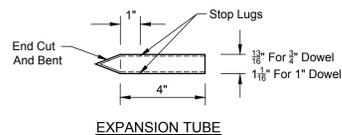


EXPANSION TUBE

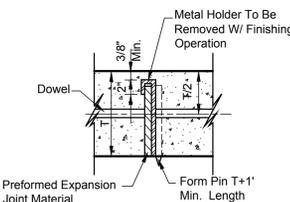

DETAIL SHOWING HOLDER IN PLACE

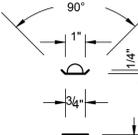


TIE BAR PIN

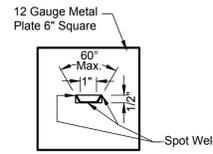


CHAIR DETAIL

NOTE: Similar Devices May Be Used If Approved By The Engineer.


EXPANSION JOINT DETAILS

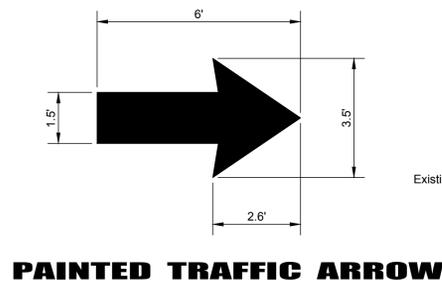

PAINTED TRAFFIC ARROW

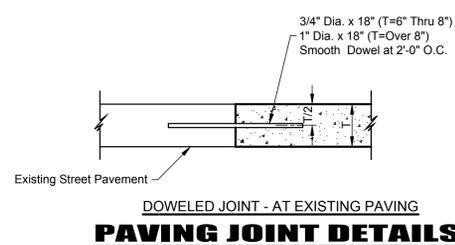


DOWELED JOINT - AT EXISTING PAVING PAVING JOINT DETAILS

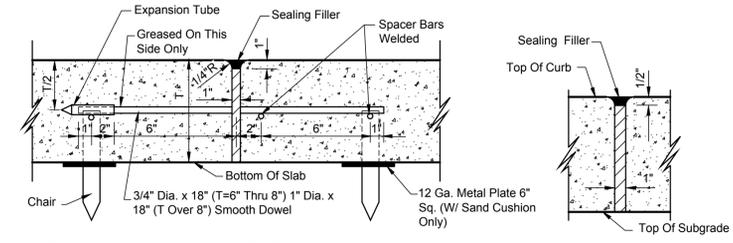


NOTE: Premolded Material Shall Be Used For Expansion Joints Unless Otherwise Specified.

DOWELED EXPANSION JOINT

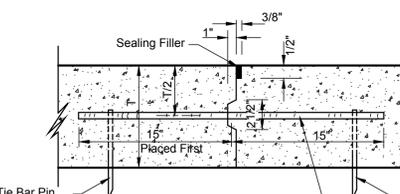


LONGITUDINAL KEYED CONSTRUCTION JOINT

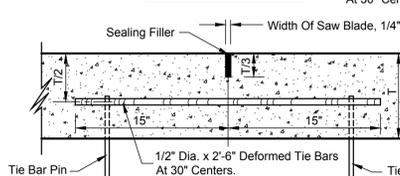


When Two Adjacent Lanes Are Poured At The Same Time, Longitudinal Joint Common To The Two Lanes Shall Be Sawed


LONGITUDINAL JOINT

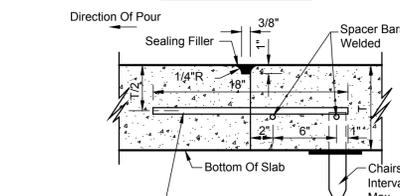


CONSTRUCTION JOINT

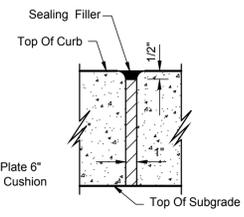

EXPANSION JOINT THRU CURB

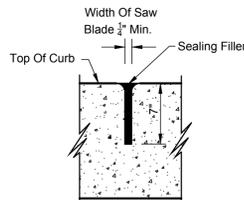


CONTRACTION JOINT THRU CURB

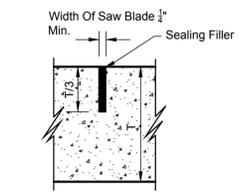


Contraction Joints Shall Be Sawed And Spaced At A Max. Of 1.25 The Width Between Longitudinal Joint

CONTRACTION JOINT

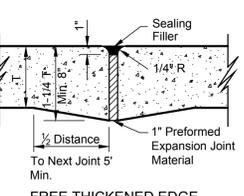

FREE THICKENED EDGE EXPANSION JOINT

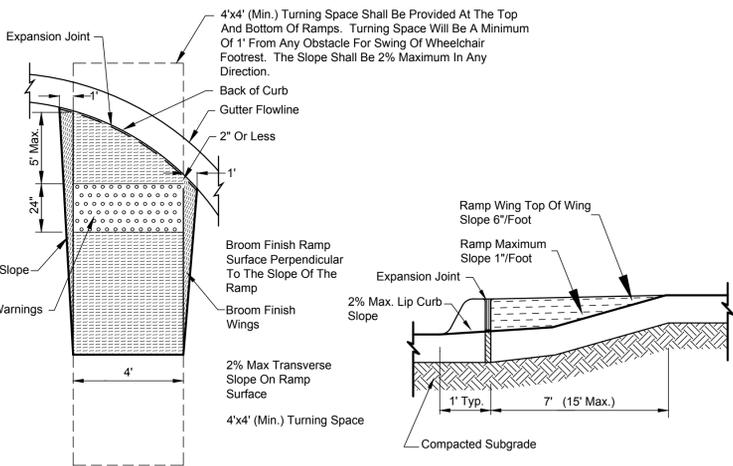

Locations As Shown On The Plans. Construction Shall Be Considered Incidental Work And Included In The Sidewalk Paving Bid Item.

PLAN

HANDICAPPED RAMP

CROSS SECTION

PRELIMINARY - NOT FOR CONSTRUCTION

Diggers Hotline of Nebraska 1-800-331-5666

GILMORE & ASSOCIATES INC.
Engineers-Surveyors

CITY OFFICE PASS THRU DRIVE
CRETE, NEBRASKA
PAVING DETAILS

DRN BY RTK
DATE 6/1/2022
SCALE AS SHOWN
PROJ. 226.343D
F.B.
SHEET 5 of 5