

CITY OF CRETE, NEBRASKA
CITY COUNCIL REGULAR MEETING
September 20, 2022

Notice of the meeting was given by posting and publishing in The Crete News, the appointed method for giving notice as shown by the Proof of Publication attached to the minutes. Advance notice of the meeting was also given to the Mayor and City Council. Pursuant to Section 84-1412(8) of the Nebraska Open Meetings Act, the City has posted a current copy of the Open Meetings Act, Laws of the State of Nebraska in the back of the Council Chambers. Additional copies are available to read. The City may consider items listed on the agenda in random order. All proceedings shown were taken while the meeting was open to the attendance of the public.

Those in attendance pledged allegiance to the flag.

1. Open Meeting
2. Roll Call

Dan
Papik: Present
Travis
Sears: Present
Dale
Strehle: Present
Present: 3.

3. Items of Business

- 3.A. Provide a recommendation to the City Council on adopting Resolution 2022-08: A resolution acknowledging the termination of the Airport Authority and accepting all of its rights, properties, and obligations.

Recommend to the City Council to adopt Resolution 2022-08: A resolution acknowledging the termination of the Airport Authority and accepting all of its rights, properties, and obligations. Carried with a motion by Travis Sears and a second by Dan Papik.

Dan Papik: Aye, Travis Sears: Aye, Dale Strehle: Aye
Aye: 3, No: 0

- 3.B. Provide a recommendation to the City Council on approving a right-of-way permit for Unite Private Networks at 1301 Main Avenue for fiber placement.

Recommend to the City Council to approve the right-of-way permit for Unite Private Networks at 1301 Main Avenue for fiber placement. Carried with a motion by Travis Sears and a second by Dan Papik.

Dan Papik: Aye, Travis Sears: Aye, Dale Strehle: Aye
Aye: 3, No: 0

- 3.C. Provide a recommendation to the City Council on approving Russ Sears's request to paint pumpkins on street corners for the Pumpkin Festival.

Recommend to the City Council to approve Russ Sears's request to paint pumpkins on street corners for the Pumpkin Festival. Carried with a motion by Travis Sears and a second by Dan Papik.

Dan Papik: Aye, Travis Sears: Aye, Dale Strehle: Aye
Aye: 3, No: 0

- 3.D. Provide recommendation to the City Council on approving a special event permit with street closures for Crete's Great Pumpkin Festival on Sunday, October 2, 2022.

Recommend to the City Council to approve the special event permit with street closures for Crete's Great Pumpkin Festival on Sunday, October 2, 2022. Carried with a motion by Travis Sears and a second by Dan Papik.

Dan Papik: Aye, Travis Sears: Aye, Dale Strehle: Aye
Aye: 3, No: 0

- 3.E. Provide a recommendation to the City Council on approving a special event permit with street closures for Crete's Great Pumpkin Festival Children's Parade on Saturday, October 1, 2022.

Recommend to the City Council to approve the special event permit with street closures for Crete's Great Pumpkin Festival Children's Parade on Saturday, October 1, 2022. Carried with a motion by Travis Sears and a second by Dan Papik.

Dan Papik: Aye, Travis Sears: Aye, Dale Strehle: Aye
Aye: 3, No: 0

4. Officers' Reports
5. Adjournment

Mayor

(SEAL)

City Clerk-Treasurer

I, Jerry Wilcox, City Clerk for the City of Crete, hereby certify that the foregoing is a true and correct copy of the proceedings had and done by the Mayor and Council. I hereby certify that a copy of the Open Meetings Act was posted in the back of the Council Chambers. I certify that all of the subjects included in the foregoing proceedings were contained in the agenda for the meeting, kept continually current and available for public inspection at the office of the City Clerk. I certify that such subjects were contained in said agenda for at least twenty-four hours prior to said meeting and that at least one copy of all reproducible material discussed at the meeting was available at the meeting for examination and copying by members of the public. I certify that the minutes were in written form and available for public inspection within ten working days and prior to the next convened meeting of the City Council. I certify that all news media requesting notification concerning meetings of the City Council were provided with advance notification of the time and place of said meeting and the subjects to be discussed.

City Clerk-Treasurer

(S E A L)

RESOLUTION NO. 2022-08

A RESOLUTION OF THE CITY OF CRETE, NEBRASKA ACKNOWLEDGING THE TERMINATION OF THE CITY OF CRETE AIRPORT AUTHORITY AND ACCEPTING ALL OF THE RIGHTS, PROPERTIES, AND OBLIGATIONS THAT PASS TO AND VEST IN THE CITY.

WHEREAS, the City of Crete created an airport authority under the Cities Airport Authorities Act, Neb. Rev. Stat. §§ 3-501 to 3-514, (“Act”) to have jurisdiction and control over the Crete Municipal Airport for the purpose of aviation operation, air navigation, and air safety operation; and,

WHEREAS, the Act specifies that the corporate existence of an airport authority is a set period of twenty years or until all liabilities and bonds have been paid in full or discharged; and,

WHEREAS, the City of Crete Airport Authority has been in existence for more than twenty years and all of its liabilities and bonds have been paid in full or discharged as of July 2022.

NOW, THEREFORE, BE IT RESOLVED BY THE MAYOR AND CITY COUNCIL OF THE CITY OF CRETE, NEBRASKA:

Section 1. That the City of Crete hereby acknowledges that, pursuant to Neb. Rev. Stat. § 3-502(6), the corporate existence of the City of Crete Airport Authority has terminated by operation of law.

Section 2. That the City of Crete hereby accepts all rights and properties that pass to and vest in the City by operation of law and assumes all outstanding legal obligations of the Airport Authority, including all contracts, grant agreements, and other binding commitments.

Section 3. That the City of Crete shall have full and exclusive jurisdiction and control over the property and operations of the Crete Municipal Airport.

Section 4. That the vesting of all rights, properties, and obligations of the City of Crete Airport Authority and the transfer of the jurisdiction and control of the Crete Municipal Airport to the City of Crete shall be effective as of October 1, 2022.

PASSED AND ADOPTED the 20th day of September 2022.

Mayor

ATTEST:



City Clerk



Application for a Permit to Occupy City of Crete Right-of-Way (Rev. 2, 11-2015)

I Shaun Frye (Unite Private Networks) hereby request to occupy City of Crete Right-of-
Name

Way at 1301 Main Avenue with a device or structure.
Address

Description of structure or device:

Underground 1.25" HDPE Bored Conduit, with 96 count Fiber in alley between Norman & Main Avenue, From 12th Street to 1301 Main Avenue

- Diagram, or print included?
- Necessary permits and licenses obtained? Insurance?
- Approved by the Public Works Director _____ Date: _____

Note:

- 1) All applicants to occupy public right-of-way understand and agree that if, for any reason, the City or its agents require access; the obstruction shall be moved at the applicant's expense.
- 2) Any items approved for placement in the right-of-way shall be held to the building or property line as closely as possible.
- 3) If this is a 3rd party utility type project, all affected property owners shall be notified prior to the beginning of project by the project owner, or the project's contractor.
- 4) City Council approval is required for large projects (more than one property involved, or utility oriented projects).
- 5) All requests to occupy right-of-way must include a detailed sketch, print, or drawing with dimensions with respect to property lines, paving, curbs etc....
- 6) If this application is for underground sprinkler systems, a print or drawing of the system including location of lines and heads with measurements listed must accompany the application. Additionally, the applicant may be required to provide proof of proper permits to install, plumb, and provide backflow protection for said underground sprinkler systems.
- 7) Application for a permanent structure deemed to be a traffic or public safety hazard or which limit visibility will be denied.
- 8) An application shall be approved before any construction or installation is allowed to begin.

Shaun Frye
Signature of Applicant

9/2/2022
Date of Application

PROJECT NO.	SHEET NO.
017-0078	C.1
Date: 09\01\2022	Drawn: JAS Checked: TMR Approved: GTS

PROJECT: 37642 INDATEL CRETE



NOT TO SCALE




PRIOR TO CONSTRUCTION:

CALL 811 FOR LOCATION OF UNDERGROUND TELEPHONE, ELECTRIC, GAS MAINS, CABLE TELEVISION AND OTHER UTILITIES.

EXISTING UNDERGROUND AND OVERHEAD UTILITIES AND DRAINAGE STRUCTURES HAVE BEEN PLOTTED FROM AVAILABLE INFORMATION AND THEREFORE, THEIR LOCATIONS MUST BE CONSIDERED APPROXIMATE ONLY. IT IS THE RESPONSIBILITY OF THE INDIVIDUAL CONTRACTORS TO EXACTLY LOCATE AND PROTECT EACH EXISTING UTILITY BEFORE AND DURING ACTUAL CONSTRUCTION.

CONSTRUCTION SHALL MEET CITY OF CRETE STANDARD CONSTRUCTION SPECIFICATIONS AND STANDARD PLANS.

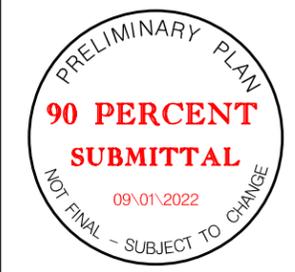

COVER

CRETE, NEBRASKA

UNITE PRIVATE NETWORKS

37642 INDATEL CRETE

1301 MAIN AVENUE

PROJECT COORDINATION CONTACTS			
NAME	AGENCY	PHONE NUMBER	EMAIL
SHAUN FRYE	UNITE PRIVATE NETWORKS	402-669-7460	SHAUN.FRYE@UPNFIBER.COM
TOM OURADA	CITY OF CRETE	402-826-4312	TOM.OURADA@CRETE.NE.GOV
CIERRA ARNETT	NDOT	402-471-0850	CIERRA.ARNETT@NEBRASKA.GOV

PERMITS REQUIRED	
SHT. NO.	DESCRIPTION
F.1-F.2	CITY OF CRETE
F.2	NDOT UNDERCROSS HIGHWAY 33

SHT. NO.	SHEET INDEX
C.1	COVER
G.1	GENERAL NOTES
F.1-F.2	FIBER DESIGN



USER: field
 DATE: 09\01\2022
 DGN: F:\2017\0001-0500\017-0078\37642 Indatel Crete\Telecom_STATE\017-0078_37642 Indatel Crete\Sheets\Cover.dgn

PROJECT: 37642 INDATEL CRETE




PRIOR TO CONSTRUCTION:

CALL 811 FOR LOCATION OF UNDERGROUND TELEPHONE, ELECTRIC, GAS MAINS, CABLE TELEVISION AND OTHER UTILITIES.

EXISTING UNDERGROUND AND OVERHEAD UTILITIES AND DRAINAGE STRUCTURES HAVE BEEN PLOTTED FROM AVAILABLE INFORMATION AND THEREFORE, THEIR LOCATIONS MUST BE CONSIDERED APPROXIMATE ONLY. IT IS THE RESPONSIBILITY OF THE INDIVIDUAL CONTRACTORS TO EXACTLY LOCATE AND PROTECT EACH EXISTING UTILITY BEFORE AND DURING ACTUAL CONSTRUCTION.

CONSTRUCTION SHALL MEET CITY OF CRETE STANDARD CONSTRUCTION SPECIFICATIONS AND STANDARD PLANS.

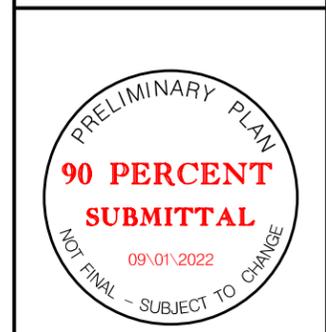

GENERAL NOTES

PROJECT NOTES

- PARCEL DATA, UTILITY INFORMATION, AND AERIAL IS APPROXIMATE AND SHOULD BE TREATED AS SUCH. CONTRACTOR TO LOCATE AND INSTALL IN RIGHT-OF-WAY.
- THE LOCATIONS OF ALL AERIAL AND UNDERGROUND UTILITY FACILITIES MAY NOT BE INDICATED ON THESE PLANS. UNDERGROUND UTILITIES, WHETHER SHOWN OR NOT, WILL BE LOCATED AND FLAGGED BY THE UTILITIES UPON THE REQUEST OF THE CONTRACTOR. NO EXCAVATION WILL BE PERMITTED IN THE AREA OF THE UNDERGROUND UTILITIES UNTIL ALL SUCH FACILITIES HAVE BEEN LOCATED AND IDENTIFIED TO THE SATISFACTION OF ALL PARTIES. THE CONTRACTOR SHALL BE RESPONSIBLE FOR PROTECTION OF ALL UNDERGROUND AND AERIAL UTILITIES AND CONSTRUCTIONS.
- UNLESS AGREED TO IN WRITING IN ADVANCE BY THE CITY, THE DEPTH OF INSTALLED FACILITIES SHALL BE, AT A MINIMUM, AS FOLLOWS:
 - FORTY-TWO (42) INCHES IN SOIL,
 - FORTY-TWO (42) INCHES BELOW A PROJECTED SLOPE FROM THE FLOW LINE OF A DITCH AT A THREE (3) HORIZONTAL AND ONE (1) VERTICAL SLOPE,
 - FORTY-EIGHT (48) INCHES UNDER A ROADWAY MEASURED FROM THE SURFACE OF SAID ROADWAY TO THE TOP OF THE INSTALLATION,
 - FORTY-EIGHT (48) INCHES UNDER A STORM WATER OR CREEK CHANNEL DESIGN FLOW LINE, AND
 - MAINTAIN A MINIMUM OF 24" OF VERTICAL & HORIZONTAL SPACING FROM EXISTING UTILITIES.
- ALL POTHOLES IN SIDEWALK PANELS WILL REQUIRE FULL PANEL REPLACEMENT.
- ANY CUT OR POTHOLE IN A CONCRETE STREETS PANEL WILL REQUIRE FULL PANEL REPLACEMENT.
- ANY CUT OR POTHOLE IN A ASPHALT STREET LANE WILL REQUIRE SEAM TO SEAM ASPHALT MILLING AND REPLACEMENT.

LEGEND OF SYMBOLS

- EXISTING CONDUIT
- EXISTING AERIAL FIBER
- BORED CONDUIT
- TRENCHED CONDUIT
- NEW AERIAL FIBER
- NEW AERIAL FIBER, OVERLASH
- MESSENGER CABLE
- NO CITY RECIPIENT FIBER
- EXISTING CONDUIT
- EXISTING SIGNAL CONDUIT
- ROW
- NEW PULL BOX
- NEW PEDESTAL
- NEW POLE
- NEW DOWN GUY
- NEW RISER
- NEW SLACK SPAN
- NEW SLACK LOOP
- EXISTING PULL BOX
- EXISTING PEDESTAL
- EXISTING UTILITY POLE
- EXISTING SLACK LOOP
- EXISTING SPLICE CASE
- EXISTING MANHOLE
- SIGN
- BARRICADE
- DRUM
- BORE PIT
- ARROW PANEL

CABLE AND CONDUIT DESIGNATIONS

- | | |
|------------------------------------|---|
| B is Conduit Bored (ie..3" B) | LC is Lead-In Cable |
| C is conductor (ie.. 3/C) | M is Conduit Mounted (ie..2" M) |
| CC is Coaxial Cable | MB is Main Line Conduit Group Bored (6) 1 1/4" |
| CCC is Camera Control Cable | MM is Multi Mode Fiber Cable |
| CDC is Camera Detector Cable | MT is Main Line Conduit Group Trenched (6) 1 1/4" |
| CG is Circuit Ground | NO is Number |
| CPC is Camera Power Cable | OH is Over Head |
| DB is Direct Buried | PR is Pair of Communication (ie.. 6 PR) |
| DMSC is Dynamic Message Sign Cable | REL is Relocate |
| EDC is Emergency Detector Cable | REM is Remove |
| ETW is Electric Tracer Wire | RGS is Rigid Galvanized Steel |
| EX is Existing | SC is Service Cable |
| FI is Fabric Interduct | SL is Street Light |
| FLC is Fiber Locate Cable | SM is Single Mode Fiber Cable |
| FTW is Fiber Tracer Wire | T is Conduit Trenched (ie..3" T) |
| INS is Install | TW is Tracer Wire (black or green) |
| INT is Intraduct | |

PCA243636-00006
POLYMER CONCRETE ASSEMBLY

24" x 36" x 36"
(For actual dimensions see drawing)

Polymer Concrete Assembly, Straight Sides, No Floor, WUC 3.6-20K, 3/8" Hex Bolts, Standard Nameplate (Specify at time of order) Installed

LOAD RATINGS
Incidental Traffic - Parking Lot, Sidewalk
Conforms to:
• WUC 3.6
• ASTM C 857
• ANSI/SCTE 77

FEATURES:
• USDA/RUS Approved
• Drop-In nameplate
• Shipped assembled
• Slid resistant cover
• Stainless steel bolts
• Cast-in floating nut box
• Integral drain holes


Additional product information continued on the reverse

newbasis
Composites for Infrastructure
2626 Kansas Avenue
Riverside, California 92507
951.787.0800
951.787.0832 (fax)
info@newbasis.com
newbasis.com

Inside Dimensions		
Length	Width	Depth
33 9/16"	21 15/16"	33"

REV: A.1

UPN PULL BOX, 24"X36"X36"

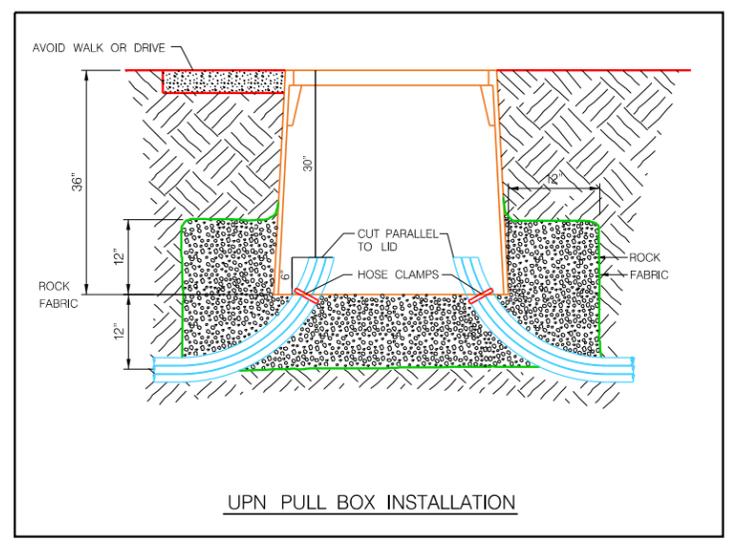


UPN PULL BOX INSTALLATION

SUMMARY OF QUANTITIES		
ITEM	UNIT	QUANTITY
CONDUIT, 1.25" B	LF.	495
TRACER WIRE	LF.	536
BUILDING ENTRANCE	EA.	1
FIBER, 96 SM, UNDERGROUND	LF.	536
FIBER, 96 SM, UNDERGROUND SLACK STORAGE	LF.	180

ALL FIBER (UNDERGROUND/AERIAL) AND CONDUIT (BORE/TRENCH/PLOW) QUANTITIES ARE MEASURED AS LINEAL FEET BETWEEN CENTERS OF PULL BOXES, CABINETS, AND POLES. QUANTITIES DO NOT ACCOUNT FOR ELEVATION CHANGE OR SLACK.

USER: field DATE: 09/01/2022 DGN: F:\2017\001-0500\017-0078\37642 Indatel Crete\Drawings\Telecom\STATE_017-0078_37642_Indatel Crete\Sheets\General Notes_STATEWIDE.dgn

MATCH LINE SHEET F.2

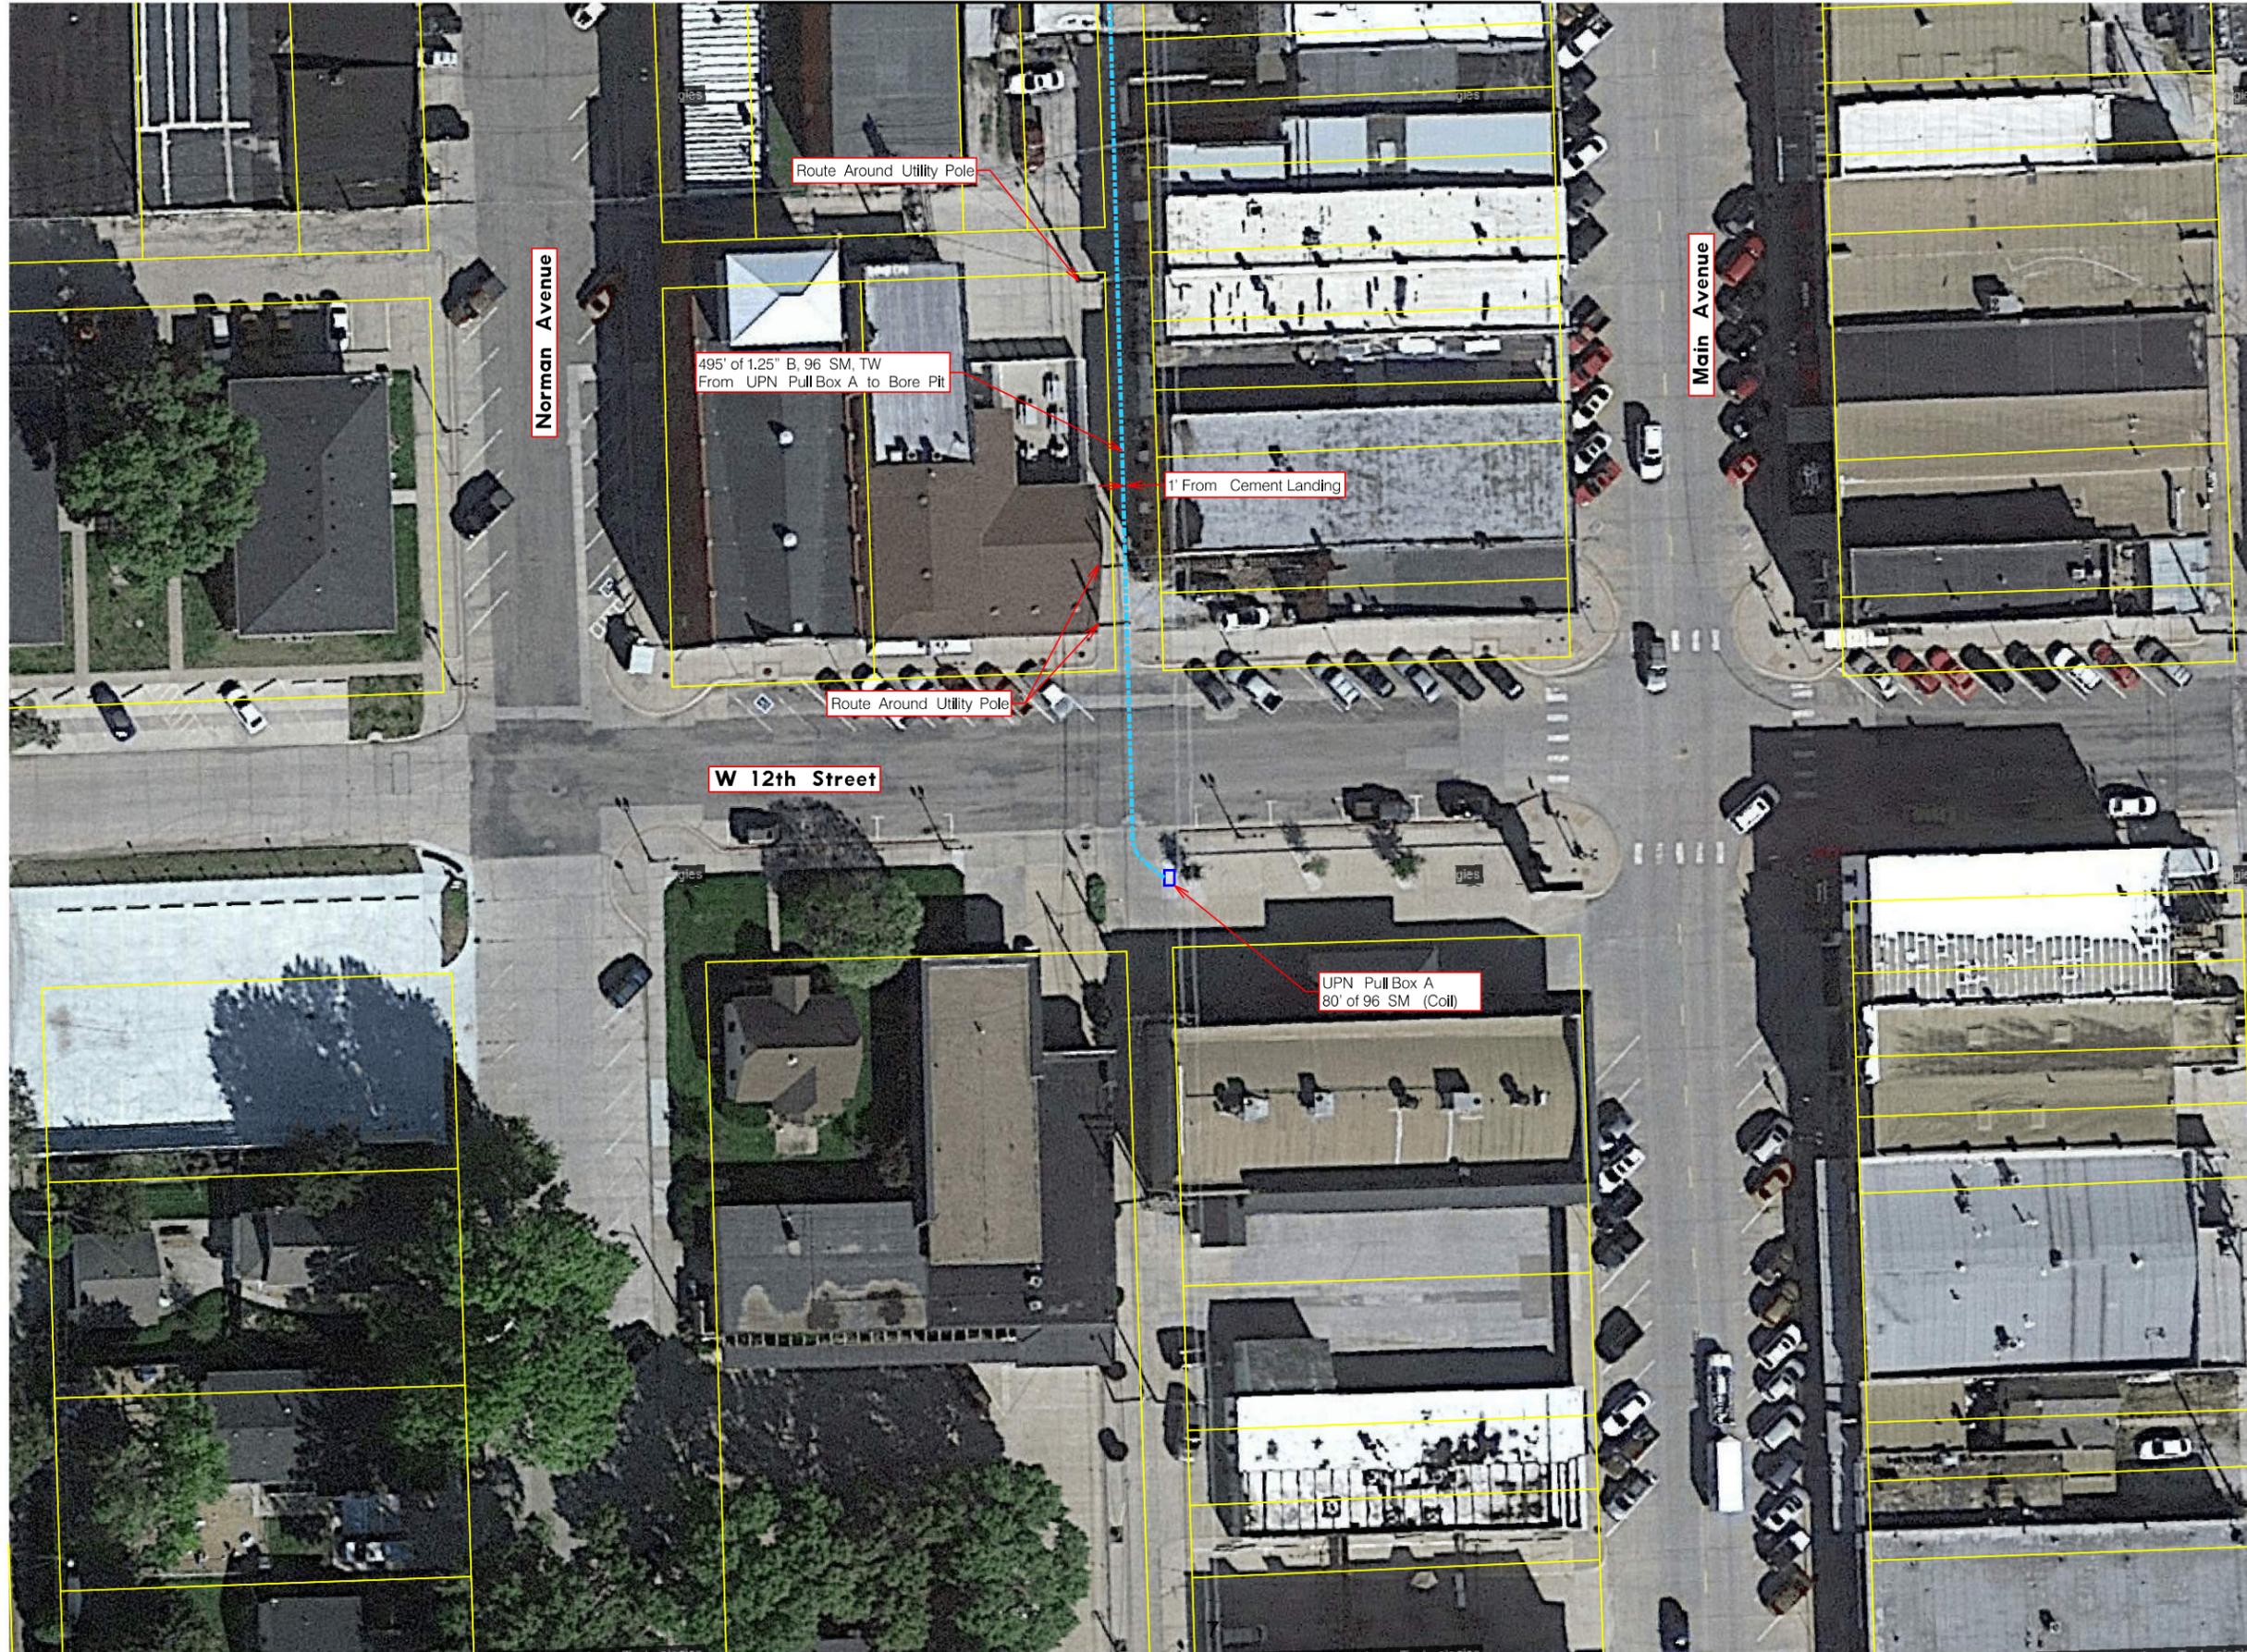

USER: field
 DATE: 09/01/2022
 DGN: F:\2017\0001-0500\017-0078\37642 Indatel Crete\Telecom_STATE\017-0078_37642 Indatel Crete\Sheets\F.1.dgn

PROJECT NO.	SHEET NO.
017-0078	F.1
Date: 09/01/2022	Drawn: JAS Checked: TMR Approved: GTS

PROJECT: 37642 INDATEL CRETE

olsson



netcall.com 800-331-5666
Nebraska 811
 Know what's below.
 Call before you dig.

PRIOR TO CONSTRUCTION:

CALL 811 FOR LOCATION OF UNDERGROUND TELEPHONE, ELECTRIC, GAS MAINS, CABLE TELEVISION AND OTHER UTILITIES.

EXISTING UNDERGROUND AND OVERHEAD UTILITIES AND DRAINAGE STRUCTURES HAVE BEEN PLOTTED FROM AVAILABLE INFORMATION AND THEREFORE, THEIR LOCATIONS MUST BE CONSIDERED APPROXIMATE ONLY. IT IS THE RESPONSIBILITY OF THE INDIVIDUAL CONTRACTORS TO EXACTLY LOCATE AND PROTECT EACH EXISTING UTILITY BEFORE AND DURING ACTUAL CONSTRUCTION.


CONSTRUCTION SHALL MEET CITY OF CRETE STANDARD CONSTRUCTION SPECIFICATIONS AND STANDARD PLANS.



FIBER DESIGN

PROJECT NO.	SHEET NO.
017-0078	F.2
Date: 09/01/2022	Drawn: JAS Checked: TMR Approved: GTS

PROJECT: 37642 INDATEL CRETE

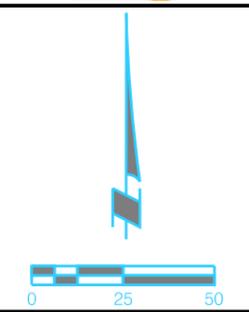

PRIOR TO CONSTRUCTION:

CALL 811 FOR LOCATION OF UNDERGROUND TELEPHONE, ELECTRIC, GAS MAINS, CABLE TELEVISION AND OTHER UTILITIES.

EXISTING UNDERGROUND AND OVERHEAD UTILITIES AND DRAINAGE STRUCTURES HAVE BEEN PLOTTED FROM AVAILABLE INFORMATION AND THEREFORE, THEIR LOCATIONS MUST BE CONSIDERED APPROXIMATE ONLY. IT IS THE RESPONSIBILITY OF THE INDIVIDUAL CONTRACTORS TO EXACTLY LOCATE AND PROTECT EACH EXISTING UTILITY BEFORE AND DURING ACTUAL CONSTRUCTION.

CONSTRUCTION SHALL MEET CITY OF CRETE STANDARD CONSTRUCTION SPECIFICATIONS AND STANDARD PLANS.



FIBER DESIGN



MATCH LINE SHEET F.1

USER: field
DATE: 09/01/2022
DGN: F:\2017\0001-0500\017-0078\37642 Indatel Crete\Telecom_STATE\017-0078_37642 Indatel Crete\Sheets\F.2.dgn



CITY OF CRETE
APPLICATION FOR SPECIAL EVENT PERMIT

Date of Event 10-2-22

Start Time of Event 12:00 pm SETUP @ 7:00 AM

Finish Time of Event 5:00 pm

Location of Event DOWNTOWN CRETE

Main Avenue From 13th to 10th St.
Linden Avenue From 13th to 11th St.
12th Street Norman to Kingwood
11th Street Norman to Linden
10th Street Norman to Linden

[X] This request is for temporary occupation of the street or sidewalk right-of-way.

Streets or Alleys requesting to be closed

REFERENCE ABOVE LOCATION OF EVENT

Special Equipment BARRICADES FOR STREET / ALLEY CLOSURES

Organization CRETE CHAMBER OF COMMERCE

Responsible Party JACK COCHNAR

Address 1302 LINDEN AVENUE CRETE, NE 68333

Phone 402-641-2821

Signature of Responsible Party [Signature] 9/1-22

DO NOT WRITE IN THIS SPACE

Application # SE22-05

Public Works Review

Emergency Services Review

Council Meeting Date

9/20/22

Approved

Denied

Insurance Certificate Required

Ins. Cert. Received [X]

Conditions listed on back

REQUIRED ATTACHMENTS:

Diagram or print of location of event.

NA If alcoholic liquor will be served, copy of SDL.

NA If alcoholic liquor will be served, description of barricades, devices, security measures, etc. to ensure compliance with The Nebraska Liquor Control Act:

NA

Copy of insurance covering event with City of Crete as named insured.

Map: *Tom's notes* ① Should Lothrop Apt. Parking be able to exit to north?

② Cristina's Alley not blocked?

③ City Bank - Elle's Alley not blocked?



CERTIFICATE OF LIABILITY INSURANCE

DATE (MM/DD/YYYY)

THIS CERTIFICATE IS ISSUED AS A MATTER OF INFORMATION ONLY AND CONFERS NO RIGHTS UPON THE CERTIFICATE HOLDER. THIS CERTIFICATE DOES NOT AFFIRMATIVELY OR NEGATIVELY AMEND, EXTEND OR ALTER THE COVERAGE AFFORDED BY THE POLICIES BELOW. THIS CERTIFICATE OF INSURANCE DOES NOT CONSTITUTE A CONTRACT BETWEEN THE ISSUING INSURER(S), AUTHORIZED REPRESENTATIVE OR PRODUCER, AND THE CERTIFICATE HOLDER.

IMPORTANT: If the certificate holder is an ADDITIONAL INSURED, the policy(les) must have ADDITIONAL INSURED provisions or be endorsed. If SUBROGATION IS WAIVED, subject to the terms and conditions of the policy, certain policies may require an endorsement. A statement on this certificate does not confer rights to the certificate holder in lieu of such endorsement(s).

PRODUCER Bauer Insurance Inc. 1241 Main P.O. Box 159 Crete, NE 68333 David A Bauer		402-826-5141	CONTACT NAME: David A Bauer PHONE (A/C, No, Ext): 402-826-5141 E-MAIL ADDRESS: daveb@bauerinsuranceinc.com FAX (A/C, No): 402-826-4322
INSURED Crete Chamber of Commerce PO Box 465 Crete, NE 68333		INSURER(S) AFFORDING COVERAGE INSURER A : Auto Owners Insurance INSURER B : INSURER C : INSURER D : INSURER E : INSURER F :	
		NAIC # 18988	

COVERAGES

CERTIFICATE NUMBER:

REVISION NUMBER:

THIS IS TO CERTIFY THAT THE POLICIES OF INSURANCE LISTED BELOW HAVE BEEN ISSUED TO THE INSURED NAMED ABOVE FOR THE POLICY PERIOD INDICATED. NOTWITHSTANDING ANY REQUIREMENT, TERM OR CONDITION OF ANY CONTRACT OR OTHER DOCUMENT WITH RESPECT TO WHICH THIS CERTIFICATE MAY BE ISSUED OR MAY PERTAIN, THE INSURANCE AFFORDED BY THE POLICIES DESCRIBED HEREIN IS SUBJECT TO ALL THE TERMS, EXCLUSIONS AND CONDITIONS OF SUCH POLICIES. LIMITS SHOWN MAY HAVE BEEN REDUCED BY PAID CLAIMS.

INSR LTR	TYPE OF INSURANCE	ADDL INSR	SUBR WVD	POLICY NUMBER	POLICY EFF (MM/DD/YYYY)	POLICY EXP (MM/DD/YYYY)	LIMITS
A	<input checked="" type="checkbox"/> COMMERCIAL GENERAL LIABILITY <input type="checkbox"/> CLAIMS-MADE <input checked="" type="checkbox"/> OCCUR GEN'L AGGREGATE LIMIT APPLIES PER: <input type="checkbox"/> POLICY <input checked="" type="checkbox"/> PRO-JECT <input type="checkbox"/> LOC <input type="checkbox"/> OTHER	X		39997389	12/04/2021	12/04/2022	EACH OCCURRENCE \$ 1,000,000 DAMAGE TO RENTED PREMISES (Ea occurrence) \$ 300,000 MED EXP (Any one person) \$ 10,000 PERSONAL & ADV INJURY \$ GENERAL AGGREGATE \$ 2,000,000 PRODUCTS - COMP/OP AGG \$ 2,000,000
	AUTOMOBILE LIABILITY <input type="checkbox"/> ANY AUTO OWNED AUTOS ONLY <input checked="" type="checkbox"/> HIRED AUTOS ONLY <input type="checkbox"/> SCHEDULED AUTOS <input checked="" type="checkbox"/> NON-OWNED AUTOS ONLY			INCL IN GENERAL LIABILITY			COMBINED SINGLE LIMIT (Ea accident) \$ BODILY INJURY (Per person) \$ BODILY INJURY (Per accident) \$ PROPERTY DAMAGE (Per accident) \$
	UMBRELLA LIAB EXCESS LIAB OCCUR CLAIMS-MADE DED RETENTION \$						EACH OCCURRENCE \$ AGGREGATE \$
A	WORKERS COMPENSATION AND EMPLOYERS' LIABILITY ANY PROPRIETOR/PARTNER/EXECUTIVE OFFICER/MEMBER EXCLUDED? (Mandatory in NH) If yes, describe under DESCRIPTION OF OPERATIONS below	Y/N	N/A	39108118	12/04/2021	12/04/2022	<input checked="" type="checkbox"/> PER STATUTE <input type="checkbox"/> OTH-ER E.L. EACH ACCIDENT \$ 100,000 E.L. DISEASE - EA EMPLOYEE \$ 100,000 E.L. DISEASE - POLICY LIMIT \$ 500,000

DESCRIPTION OF OPERATIONS / LOCATIONS / VEHICLES (ACORD 101, Additional Remarks Schedule, may be attached if more space is required)

The City of Crete is listed as an additional insured as required by contract.

CERTIFICATE HOLDER

CANCELLATION

City of Crete 223 E 13th Street Crete, NE 68333	SHOULD ANY OF THE ABOVE DESCRIBED POLICIES BE CANCELLED BEFORE THE EXPIRATION DATE THEREOF, NOTICE WILL BE DELIVERED IN ACCORDANCE WITH THE POLICY PROVISIONS. AUTHORIZED REPRESENTATIVE 12 <i>David A Bauer</i>
---	--



CERTIFICATE OF LIABILITY INSURANCE

DATE (MM/DD/YYYY)
07/29/2022

THIS CERTIFICATE IS ISSUED AS A MATTER OF INFORMATION ONLY AND CONFERS NO RIGHTS UPON THE CERTIFICATE HOLDER. THIS CERTIFICATE DOES NOT AFFIRMATIVELY OR NEGATIVELY AMEND, EXTEND OR ALTER THE COVERAGE AFFORDED BY THE POLICIES BELOW. THIS CERTIFICATE OF INSURANCE DOES NOT CONSTITUTE A CONTRACT BETWEEN THE ISSUING INSURER(S), AUTHORIZED REPRESENTATIVE OR PRODUCER, AND THE CERTIFICATE HOLDER.

IMPORTANT: If the certificate holder is an ADDITIONAL INSURED, the policy(ies) must be endorsed. If SUBROGATION IS WAIVED, subject to the terms and conditions of the policy, certain policies may require an endorsement. A statement on this certificate does not confer rights to the certificate holder in lieu of such endorsement(s).

PRODUCER Home & Farm Insurance 670 Madison P.O. Box 216 Bennet NE 68317	CONTACT NAME: TIM NORRIS	
	PHONE (A/C, Mo, Ext): (402) 782-2100	FAX (A/C, No): (000) 000-0000
	E-MAIL ADDRESS: TIM@HOMEANDFARM.COM	
	INSURER(S) AFFORDING COVERAGE	
	INSURER A: MONTPELIER US INSURANCE CO	NAIC #
INSURED PALMYRA LIVESTOCK MARKET INC P O BOX 75 PALMYRA NE 68418-	INSURER B:	
	INSURER C:	
	INSURER D:	
	INSURER E:	
	INSURER F:	
	INSURER G:	

COVERAGES

CERTIFICATE NUMBER:

REVISION NUMBER:

THIS IS TO CERTIFY THAT THE POLICIES OF INSURANCE LISTED BELOW HAVE BEEN ISSUED TO THE INSURED NAMED ABOVE FOR THE POLICY PERIOD INDICATED. NOTWITHSTANDING ANY REQUIREMENT, TERM OR CONDITION OF ANY CONTRACT OR OTHER DOCUMENT WITH RESPECT TO WHICH THIS CERTIFICATE MAY BE ISSUED OR MAY PERTAIN, THE INSURANCE AFFORDED BY THE POLICIES DESCRIBED HEREIN IS SUBJECT TO ALL THE TERMS, EXCLUSIONS AND CONDITIONS OF SUCH POLICIES. LIMITS SHOWN MAY HAVE BEEN REDUCED BY PAID CLAIMS.

INSR LTR	TYPE OF INSURANCE	ADDL INSD	SUBR WVD	POLICY NUMBER	POLICY EFF (MM/DD/YYYY)	POLICY EXP (MM/DD/YYYY)	LIMITS	
A	<input checked="" type="checkbox"/> COMMERCIAL GENERAL LIABILITY <input type="checkbox"/> CLAIMS-MADE <input checked="" type="checkbox"/> OCCUR <input checked="" type="checkbox"/> BIPD DED. \$250 GENL AGGREGATE LIMIT APPLIES PER: <input type="checkbox"/> POLICY <input type="checkbox"/> PRO-JECT <input type="checkbox"/> LOC OTHER:			MP000500110002500	07/20/2022	07/20/2023	EACH OCCURRENCE	\$ 1,000,000
							DAMAGE TO RENTED PREMISES (Per occurrence)	\$ 100,000
							MED EXP (Any one person)	\$ 1,000
							PERSONAL & ADV INJURY	\$ 1,000,000
							GENERAL AGGREGATE	\$ 2,000,000
							PRODUCTS - COMPROP AGG	\$ INCLUDED
								\$
	AUTOMOBILE LIABILITY <input type="checkbox"/> ANY AUTO <input type="checkbox"/> ALL OWNED AUTOS <input type="checkbox"/> HIRED AUTOS <input type="checkbox"/> SCHEDULED AUTOS <input type="checkbox"/> NON-OWNED AUTOS						COMBINED SINGLE LIMIT (Per accident)	\$
							BODILY INJURY (Per person)	\$
							BODILY INJURY (Per accident)	\$
							PROPERTY DAMAGE (Per accident)	\$
								\$
	<input type="checkbox"/> UMBRELLA LIAB <input type="checkbox"/> EXCESS LIAB <input type="checkbox"/> DED <input type="checkbox"/> RETENTION \$						EACH OCCURRENCE	\$
							AGGREGATE	\$
								\$
	WORKERS COMPENSATION AND EMPLOYERS' LIABILITY ANY PROPRIETOR/PARTNER/EXECUTIVE OFFICER/MEMBER EXCLUDED? (Mandatory in NH) If yes, describe under DESCRIPTION OF OPERATIONS below						PER STATUTE	OTH-ER
							E.L. EACH ACCIDENT	\$
							E.L. DISEASE - EA EMPLOYEE	\$
							E.L. DISEASE - POLICY LIMIT	\$

DESCRIPTION OF OPERATIONS / LOCATIONS / VEHICLES (ACORD 101, Additional Remarks Schedule, may be attached if more space is required)
FOR PETTY ZOO EVENTS

CERTIFICATE HOLDER

CANCELLATION

No holders

SHOULD ANY OF THE ABOVE DESCRIBED POLICIES BE CANCELLED BEFORE THE EXPIRATION DATE THEREOF, NOTICE WILL BE DELIVERED IN ACCORDANCE WITH THE POLICY PROVISIONS.

AUTHORIZED REPRESENTATIVE



CITY OF CRETE
APPLICATION FOR SPECIAL EVENT PERMIT

Date of Event 10-1-22

Start Time of Event 10:00 AM SETUP @ 9:30 AM

Finish Time of Event 11:00 AM

Location of Event STARTING AT 10th & MAIN

DOWN MAIN, TURN ON 17th ST,

END AT CITY PARK

This request is for temporary occupation of the street or sidewalk right-of-way.

Streets or Alleys requesting to be closed _____

REFERENCE ABOVE

Special Equipment BARRICADES FOR STREET/ALLEY CLOSURES

Organization CRETE CHAMBER OF COMMERCE

Responsible Party JACK COCHNAR

Address 1302 LINDEN AVENUE CRETE, NE 68333

Phone 402-641-2921

Jack Cochinar 9-1-22

Signature of Responsible Party

DO NOT WRITE IN THIS SPACE

Application # SE22-06

Public Works Review _____

Emergency Services Review _____

Council Meeting Date

9/20/22

Approved _____

Denied _____

Insurance Certificate Required

✓

Ins. Cert. Received ✓

Conditions listed on back

REQUIRED ATTACHMENTS:

Diagram or print of location of event.

NA If alcoholic liquor will be served, copy of SDL.

NA If alcoholic liquor will be served, description of barricades, devices, security measures, etc. to ensure compliance with The Nebraska Liquor Control Act:




Copy of insurance covering event with City of Crete as named insured.

Crete's Great Pumpkin Festival Children's Parade


Saturday, October 1, 2022 at 10:30 am





13th/Hwy 33

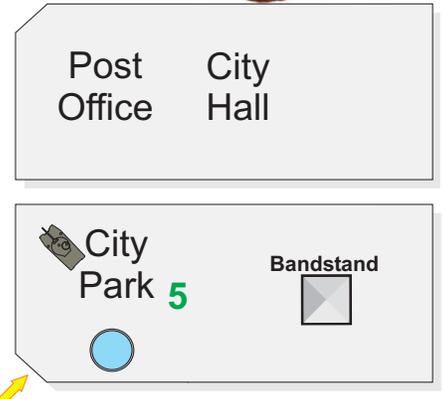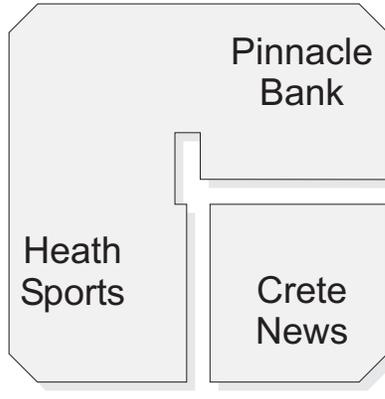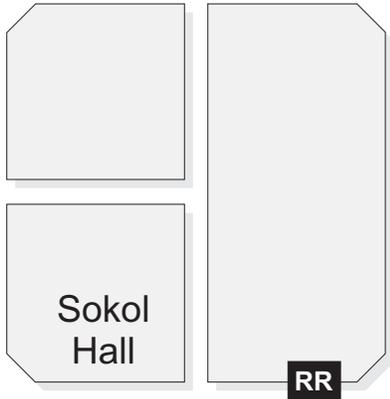




12th

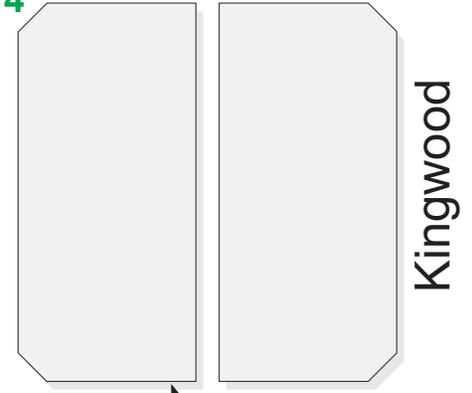

11th

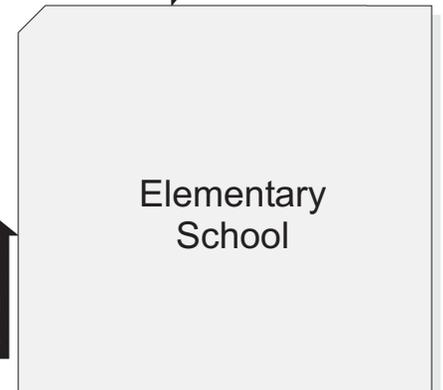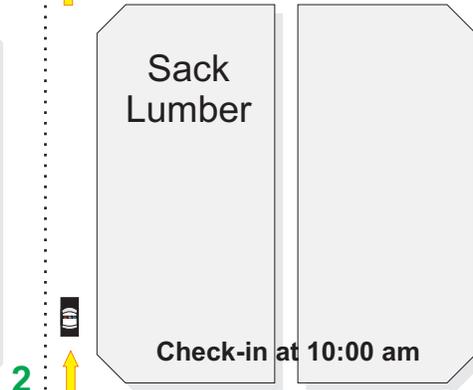

10th

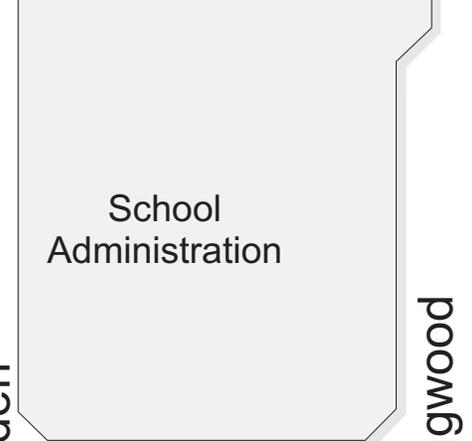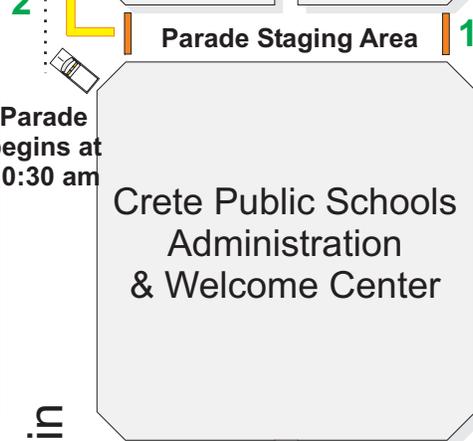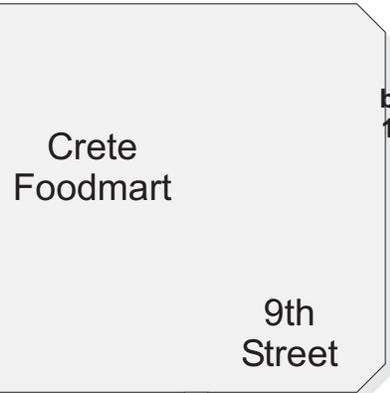

9th

Main

16

Linden

Kingwood

Parade begins at 10:30 am

Check-in at 10:00 am

ONE WAY

ONE WAY

3

4

2

1

5



CERTIFICATE OF LIABILITY INSURANCE

DATE (MM/DD/YYYY)

THIS CERTIFICATE IS ISSUED AS A MATTER OF INFORMATION ONLY AND CONFERS NO RIGHTS UPON THE CERTIFICATE HOLDER. THIS CERTIFICATE DOES NOT AFFIRMATIVELY OR NEGATIVELY AMEND, EXTEND OR ALTER THE COVERAGE AFFORDED BY THE POLICIES BELOW. THIS CERTIFICATE OF INSURANCE DOES NOT CONSTITUTE A CONTRACT BETWEEN THE ISSUING INSURER(S), AUTHORIZED REPRESENTATIVE OR PRODUCER, AND THE CERTIFICATE HOLDER.

IMPORTANT: If the certificate holder is an ADDITIONAL INSURED, the policy(les) must have ADDITIONAL INSURED provisions or be endorsed. If SUBROGATION IS WAIVED, subject to the terms and conditions of the policy, certain policies may require an endorsement. A statement on this certificate does not confer rights to the certificate holder in lieu of such endorsement(s).

PRODUCER Bauer Insurance Inc. 1241 Main P.O. Box 159 Crete, NE 68333 David A Bauer		CONTACT NAME: David A Bauer PHONE (A/C, No, Ext): 402-826-5141 E-MAIL ADDRESS: daveb@bauerinsuranceinc.com		FAX (A/C, No): 402-826-4322	
INSURED Crete Chamber of Commerce PO Box 465 Crete, NE 68333		INSURER(S) AFFORDING COVERAGE INSURER A : Auto Owners Insurance		NAIC # 18988	
		INSURER B :			
		INSURER C :			
		INSURER D :			
		INSURER E :			
		INSURER F :			

COVERAGES

CERTIFICATE NUMBER:

REVISION NUMBER:

THIS IS TO CERTIFY THAT THE POLICIES OF INSURANCE LISTED BELOW HAVE BEEN ISSUED TO THE INSURED NAMED ABOVE FOR THE POLICY PERIOD INDICATED. NOTWITHSTANDING ANY REQUIREMENT, TERM OR CONDITION OF ANY CONTRACT OR OTHER DOCUMENT WITH RESPECT TO WHICH THIS CERTIFICATE MAY BE ISSUED OR MAY PERTAIN, THE INSURANCE AFFORDED BY THE POLICIES DESCRIBED HEREIN IS SUBJECT TO ALL THE TERMS, EXCLUSIONS AND CONDITIONS OF SUCH POLICIES. LIMITS SHOWN MAY HAVE BEEN REDUCED BY PAID CLAIMS.

INSR LTR	TYPE OF INSURANCE	ADDL INSD	SUBR WVD	POLICY NUMBER	POLICY EFF (MM/DD/YYYY)	POLICY EXP (MM/DD/YYYY)	LIMITS	
A	<input checked="" type="checkbox"/> COMMERCIAL GENERAL LIABILITY <input type="checkbox"/> CLAIMS-MADE <input checked="" type="checkbox"/> OCCUR GEN'L AGGREGATE LIMIT APPLIES PER: <input type="checkbox"/> POLICY <input checked="" type="checkbox"/> PRO-JECT <input type="checkbox"/> LOC <input type="checkbox"/> OTHER	X		39997389	12/04/2021	12/04/2022	EACH OCCURRENCE	\$ 1,000,000
							DAMAGE TO RENTED PREMISES (Ea occurrence)	\$ 300,000
							MED EXP (Any one person)	\$ 10,000
							PERSONAL & ADV INJURY	\$
							GENERAL AGGREGATE	\$ 2,000,000
							PRODUCTS - COMP/OP AGG	\$ 2,000,000
								\$
	AUTOMOBILE LIABILITY <input type="checkbox"/> ANY AUTO OWNED AUTOS ONLY <input checked="" type="checkbox"/> HIRED AUTOS ONLY <input type="checkbox"/> SCHEDULED AUTOS <input checked="" type="checkbox"/> NON-OWNED AUTOS ONLY			INCL IN GENERAL LIABILITY			COMBINED SINGLE LIMIT (Ea accident)	\$
							BODILY INJURY (Per person)	\$
							BODILY INJURY (Per accident)	\$
							PROPERTY DAMAGE (Per accident)	\$
								\$
	UMBRELLA LIAB EXCESS LIAB DED <input type="checkbox"/> RETENTION \$ <input type="checkbox"/>						EACH OCCURRENCE	\$
							AGGREGATE	\$
								\$
A	WORKERS COMPENSATION AND EMPLOYERS' LIABILITY ANY PROPRIETOR/PARTNER/EXECUTIVE OFFICER/MEMBER EXCLUDED? (Mandatory in NH) If yes, describe under DESCRIPTION OF OPERATIONS below	Y/N <input type="checkbox"/>	N/A	39108118	12/04/2021	12/04/2022	<input checked="" type="checkbox"/> PER STATUTE <input type="checkbox"/> OTH-ER	
							E.L. EACH ACCIDENT	\$ 100,000
							E.L. DISEASE - EA EMPLOYEE	\$ 100,000
							E.L. DISEASE - POLICY LIMIT	\$ 500,000

DESCRIPTION OF OPERATIONS / LOCATIONS / VEHICLES (ACORD 101, Additional Remarks Schedule, may be attached if more space is required)

The City of Crete is listed as an additional insured as required by contract.

CERTIFICATE HOLDER

CANCELLATION

City of Crete 223 E 13th Street Crete, NE 68333	SHOULD ANY OF THE ABOVE DESCRIBED POLICIES BE CANCELLED BEFORE THE EXPIRATION DATE THEREOF, NOTICE WILL BE DELIVERED IN ACCORDANCE WITH THE POLICY PROVISIONS. AUTHORIZED REPRESENTATIVE 17 <i>David A Bauer</i>
---	--